

1 SITE PLAN
 scale: 1/8" = 1'-0"


Lisa M. Teters
 RA, LEED AP
 9997 Covertwood Dr.
 Dallas, TX 75238
 l.teters@architect.com
 (972) 772-5562
 larchitect.com



THESE ARCHITECTURAL DRAWINGS HAVE BEEN PREPARED FOR ARCHITECTURAL DESIGN ONLY. CIVIL, STRUCTURAL, MECHANICAL, AND OTHER RELATED ENGINEERING DESIGN AND SPECIFICATIONS ARE THE RESPONSIBILITY OF THE RESPECTIVE ENGINEERS. THESE DRAWINGS, AS INSTRUMENTS OF SERVICE ARE THE EXCLUSIVE PROPERTY OF THE DESIGNER, AND ARE NOT TO BE USED IN WHOLE OR PART WITHOUT EXPRESS WRITTEN PERMISSION. UNAUTHORIZED USE OF THESE DRAWINGS WILL SUBJECT THE USER TO LEGAL REMEDY BEING SOUGHT BY THE DESIGNER.

COPYRIGHT © 2016

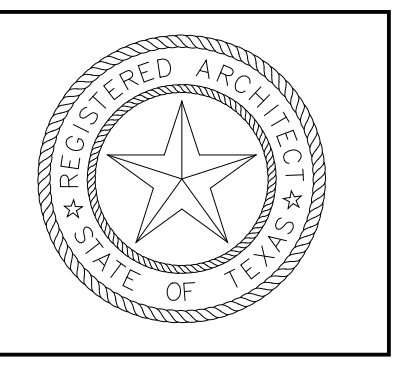


OLERIO HOMES
 4907 UNIVERSITY DRIVE
 DALLAS, TEXAS




NO.	DATE	REVISION
1	12 / 21 / 16	LAST REVISION

SHEET:
A1.0

PRELIMINARY REVIEW SET

LEGEND	
	INTERIOR ELEVATIONS (DETAIL # / SHEET #)
	INTERIOR DOOR SIZE
	SOLID= ACTIVE DOOR HIDDEN=INACTIVE DOOR

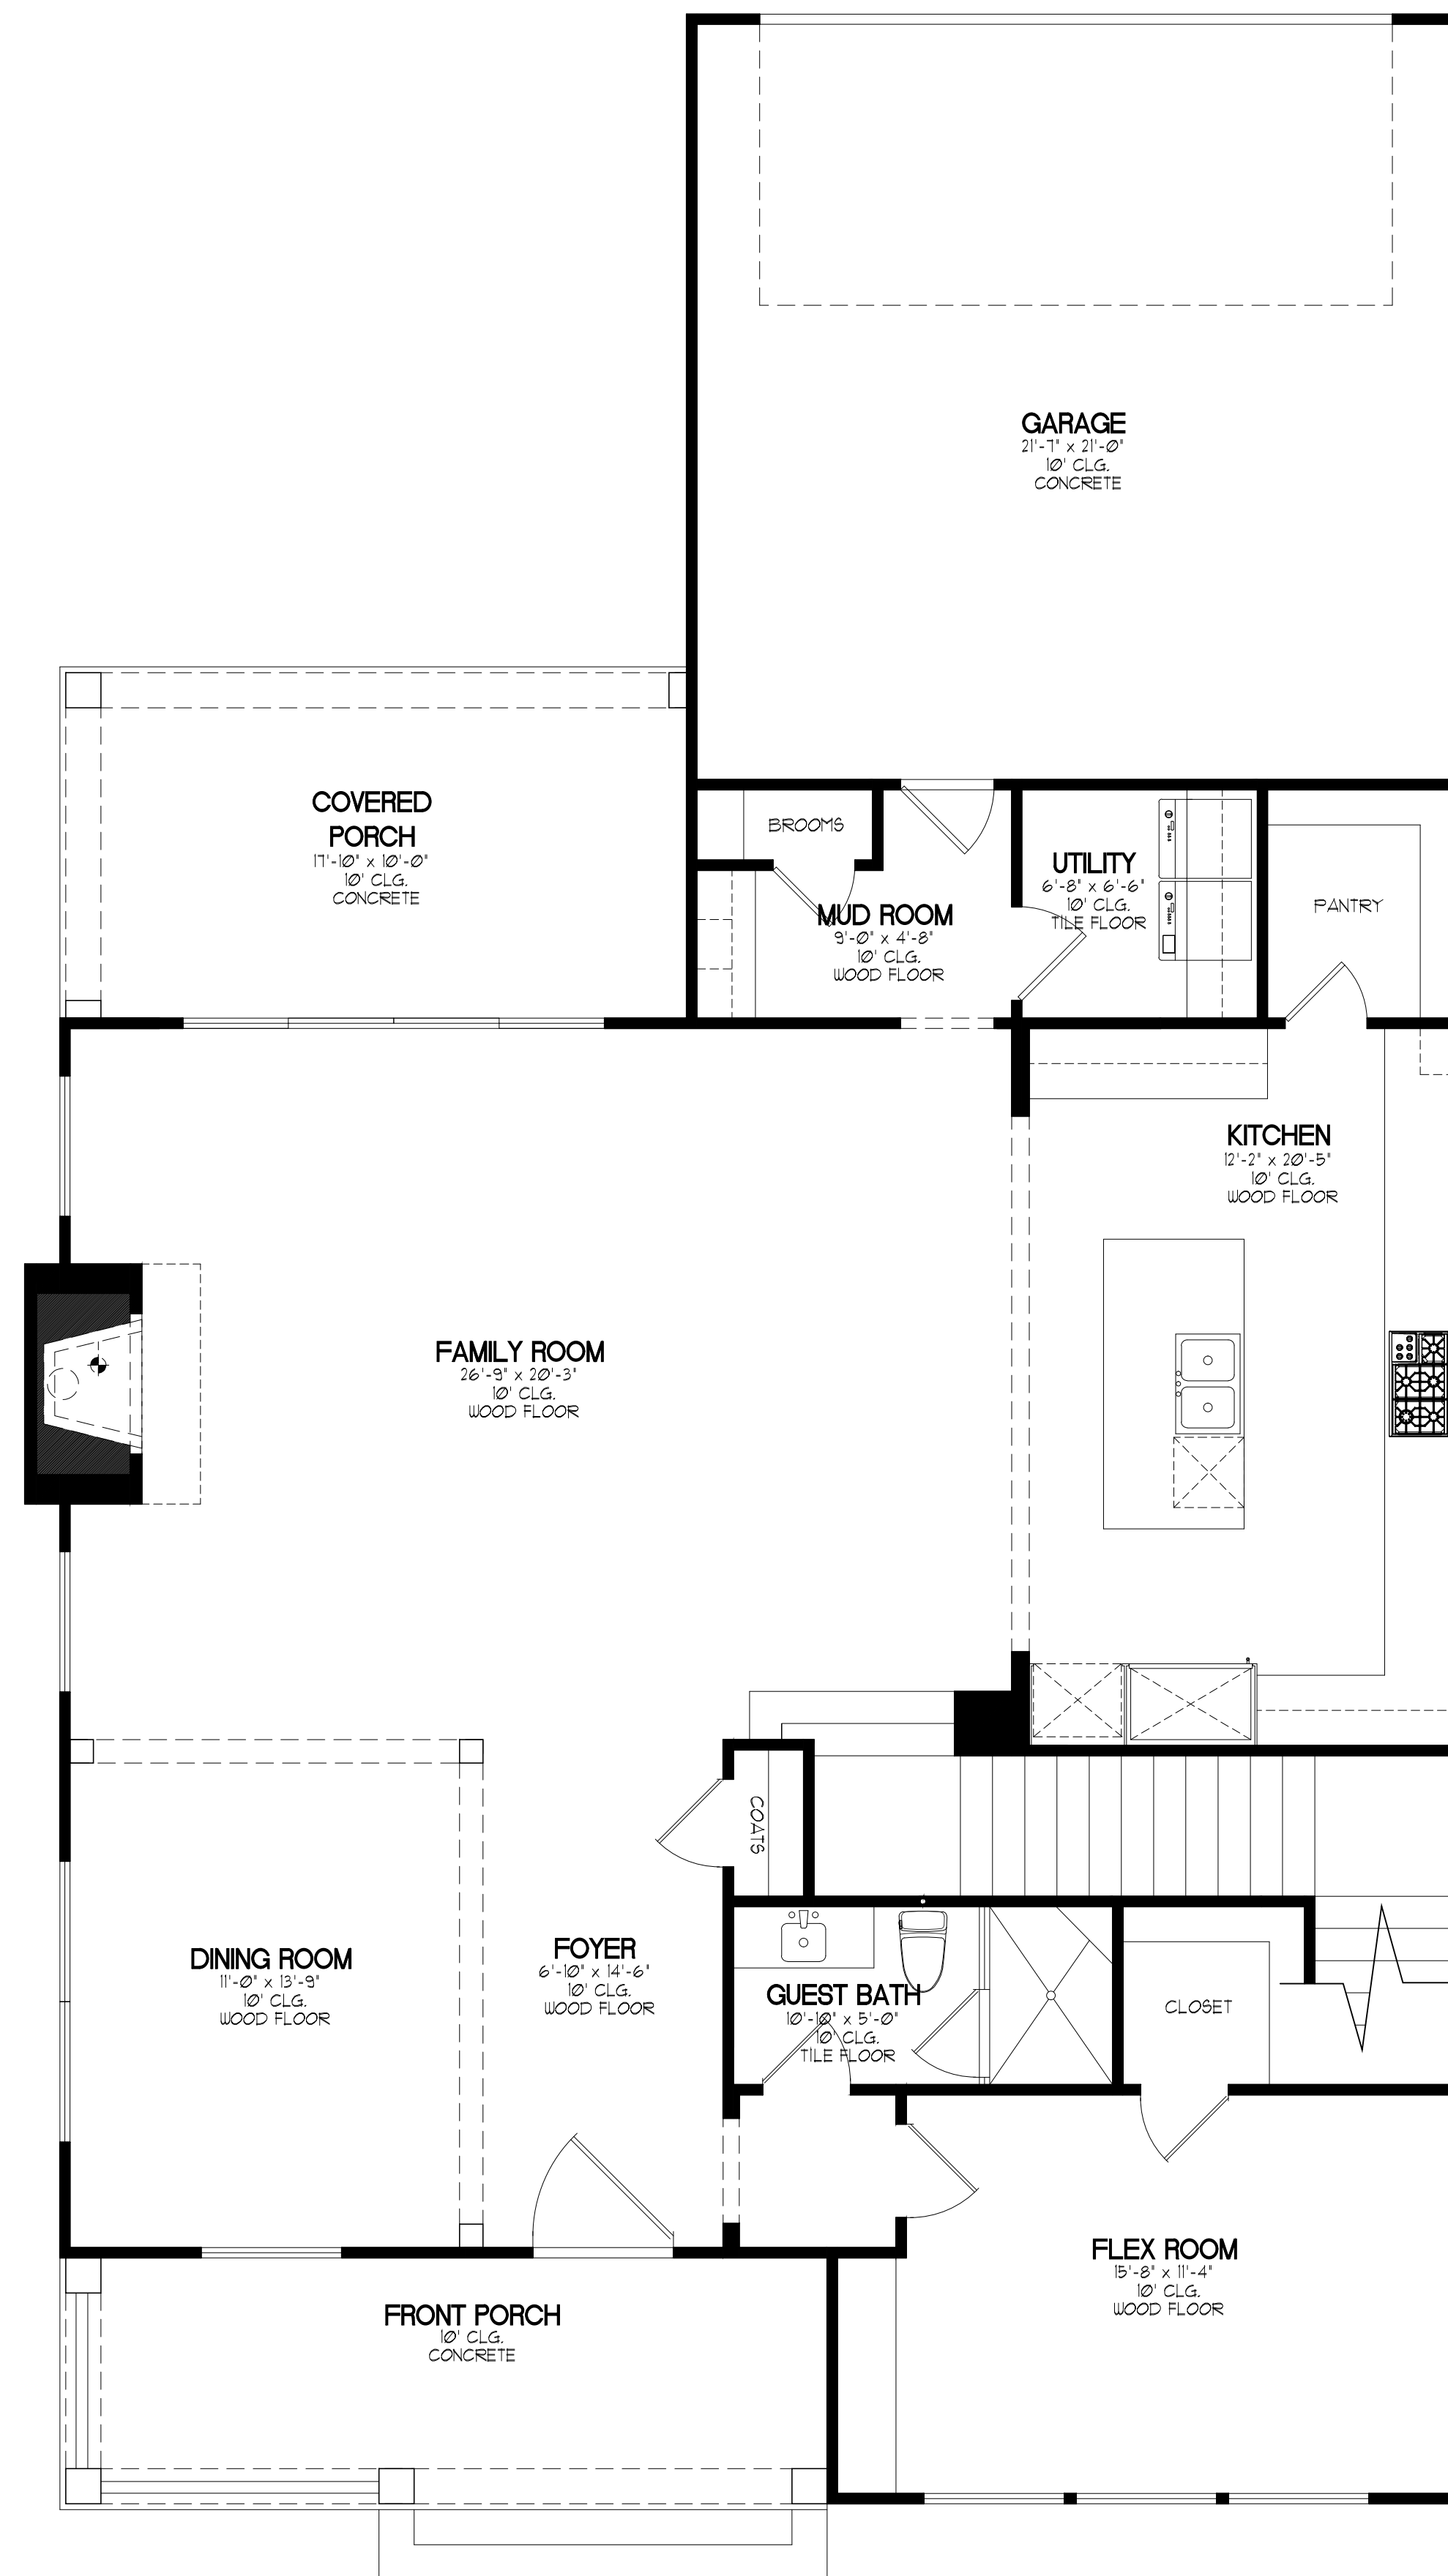

1 FIRST FLOOR PLAN
OVERALL SCALE: 1/4" = 1'-0"

SQUARE FOOTAGES:

1st FLOOR HEATED	1,612 SF
2nd FLOOR HEATED	1,450 SF
TOTAL HEATED	3,062 SF
2 CAR GARAGE	533 SF
FRONT PORCH	152 SF
COVERED PORCH	178 SF
TOTAL UNHEATED	863 SF
TOTAL AREA	3,925 SF

Lisa M. Teters
RA, LEED AP
9969 Coonemeadow Dr.
Dallas, TX 75238
lisa@lartarchitecture.com
cell: (972) 220-5542
lartarchitecture.com



THESE ARCHITECTURAL DRAWINGS HAVE BEEN PREPARED FOR ARCHITECTURAL DESIGN ONLY. CIVIL, STRUCTURAL, MECHANICAL, AND OTHER RELATED ENGINEERING DESIGN AND SPECIFICATIONS ARE THE RESPONSIBILITY OF THE RESPECTIVE ENGINEERS. THESE DRAWINGS, AS INSTRUMENTS OF SERVICE, ARE THE EXCLUSIVE PROPERTY OF THE DESIGNER, AND ARE NOT TO BE USED IN WHOLE OR PART WITHOUT EXPRESS WRITTEN PERMISSION. UNAUTHORIZED USE OF THESE DRAWINGS WILL SUBJECT THE USER TO LEGAL REMEDY BEING SOUGHT BY THE DESIGNER.

COPYRIGHT © 2016

OLERIO HOMES
UNIVERSITY DRIVE
DALLAS, TEXAS



RD SET:


LAST REVISION
12 / 21 / 16

SHEET:

A2.0

PRELIMINARY REVIEW SET

LEGEND	
	INTERIOR ELEVATIONS (DETAIL # / SHEET #)
	INTERIOR DOOR SIZE
	SOLID= ACTIVE DOOR HIDDEN=INACTIVE DOOR

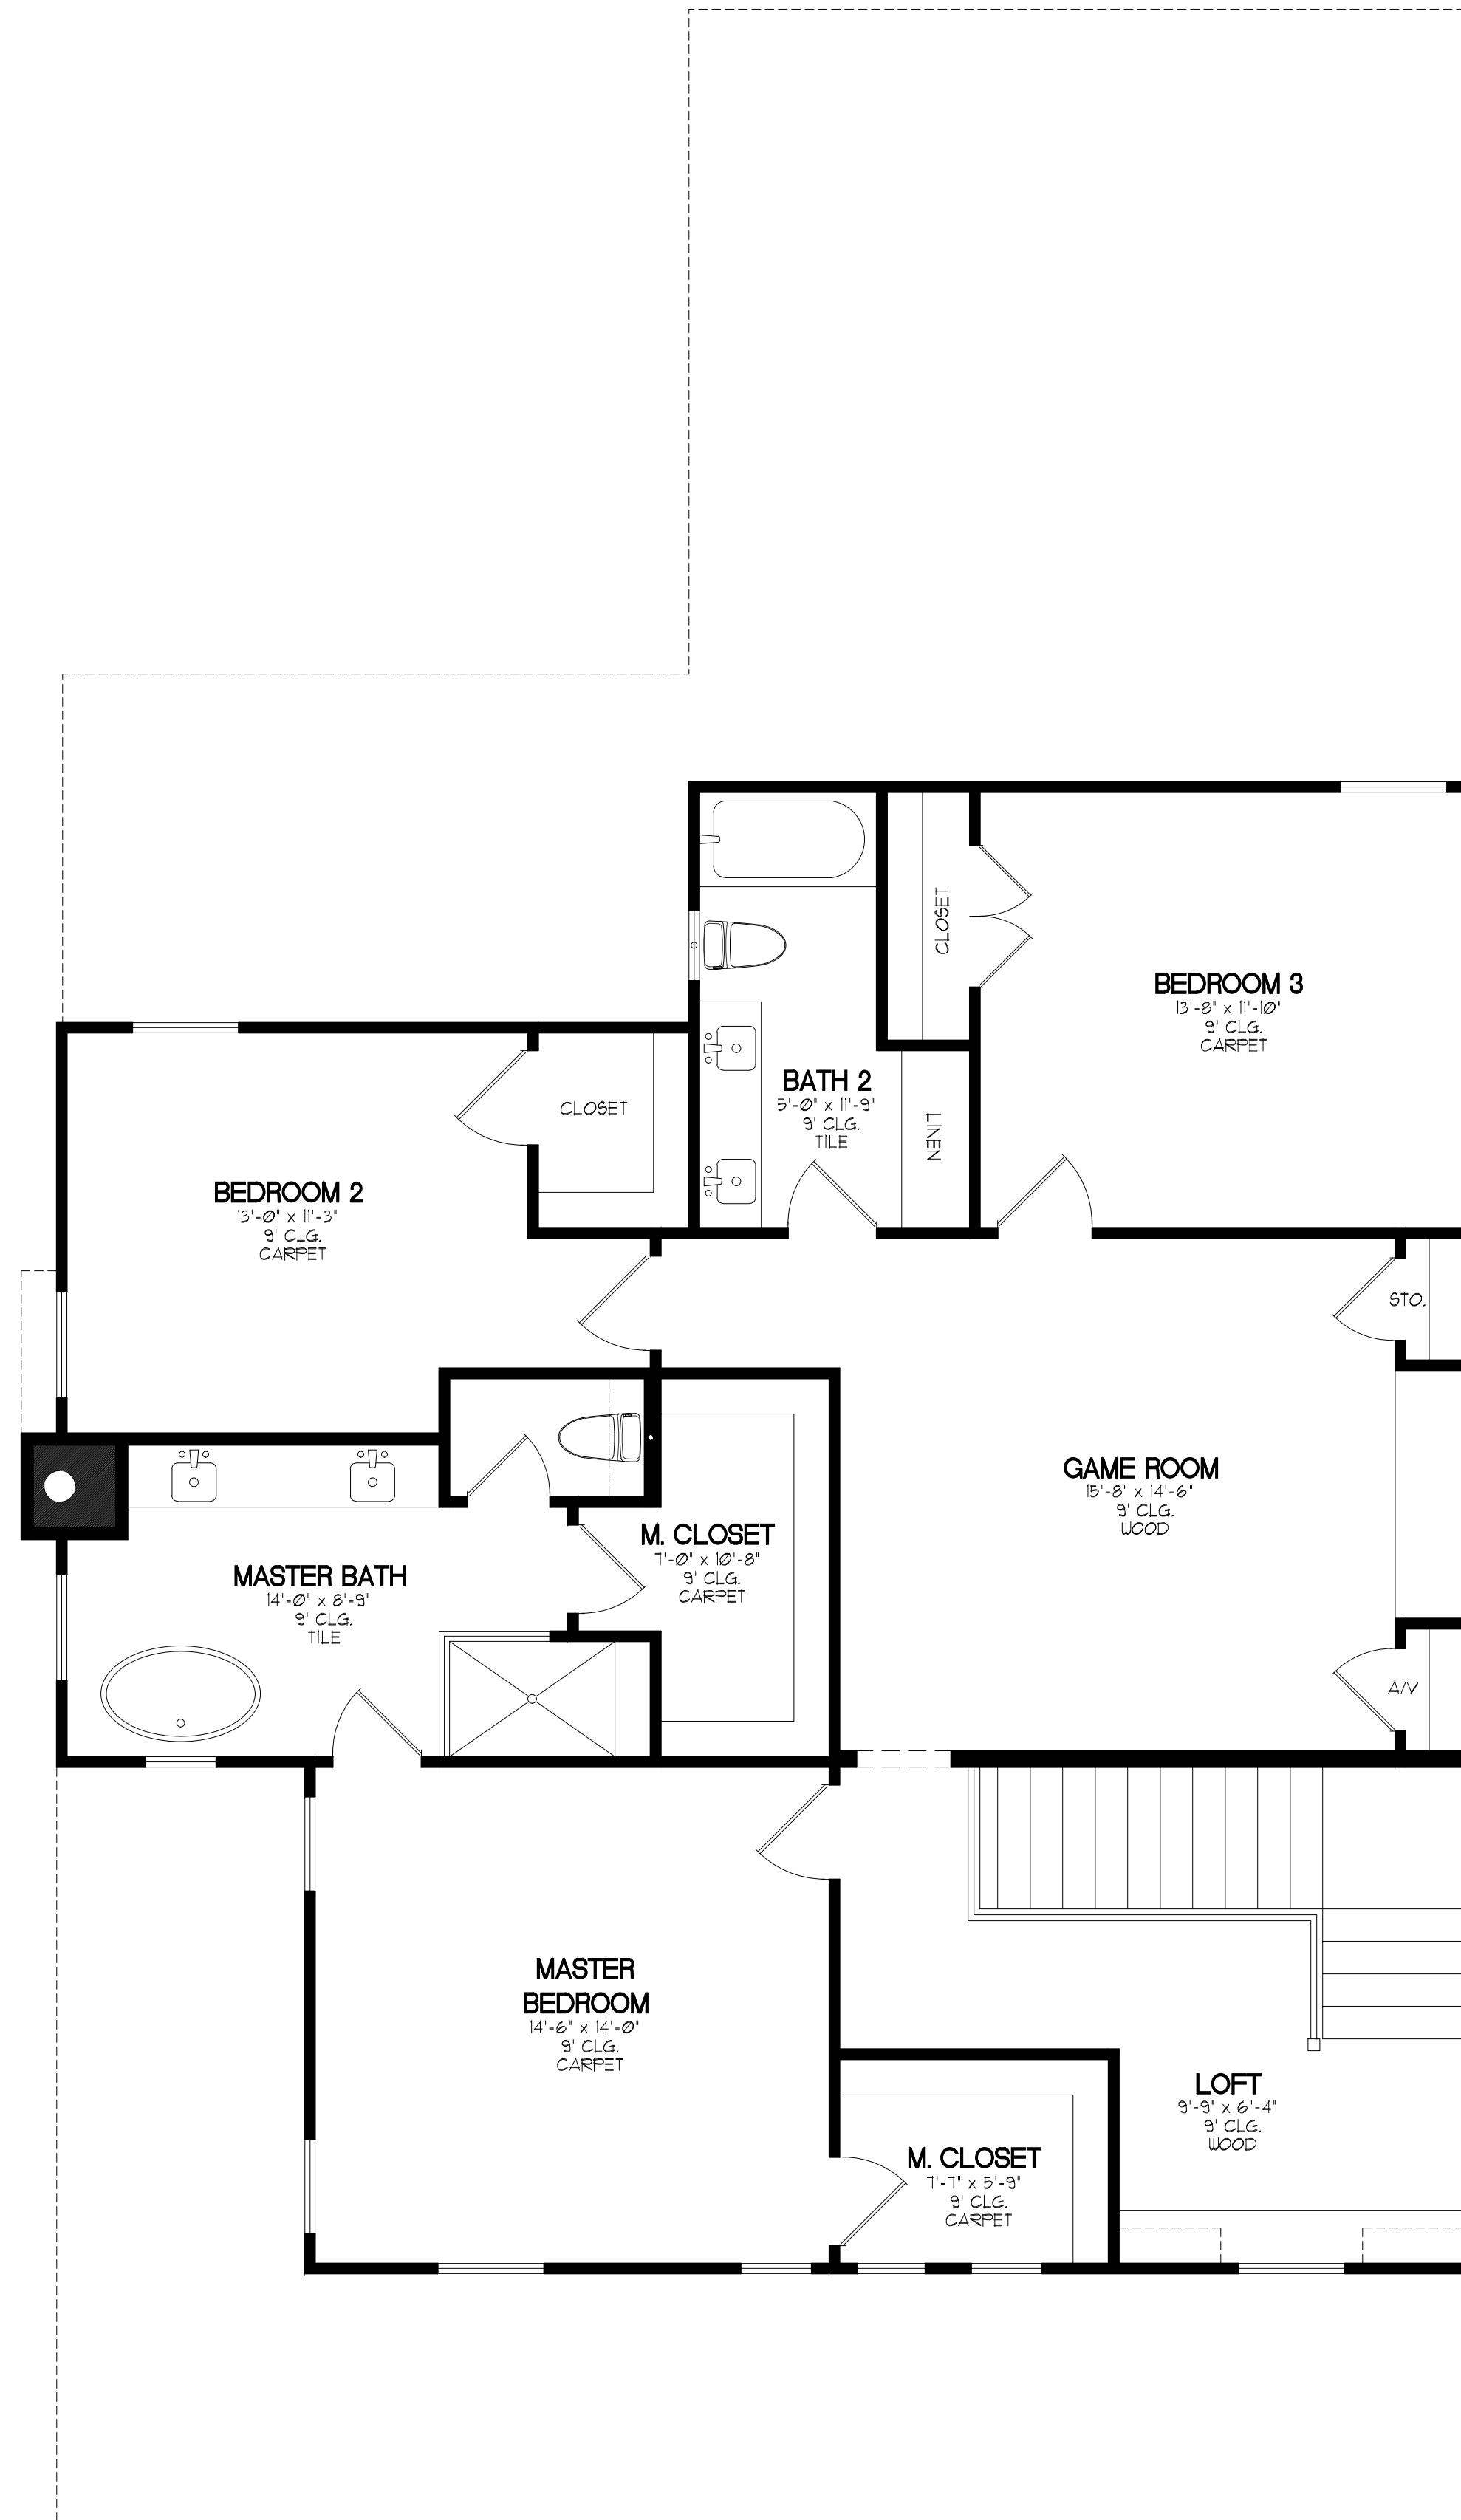

1 SECOND FLOOR PLAN
OVERALL SCALE: 1/4" = 1'-0"

SQUARE FOOTAGES:

1st FLOOR HEATED	1,612 SF
2nd FLOOR HEATED	1,450 SF
TOTAL HEATED	3,062 SF
2 CAR GARAGE	533 SF
FRONT PORCH	152 SF
COVERED PORCH	178 SF
TOTAL UNHEATED	863 SF
TOTAL AREA	3,925 SF

Lisa M. Teters
 RA, LEED AP
 9999 Covertwood Dr.
 Dallas, TX 75238
 lisat@architecture.com
 cell: (972) 220-5562
 lisat@architecture.com



THESE ARCHITECTURAL DRAWINGS HAVE BEEN PREPARED FOR ARCHITECTURAL DESIGN ONLY. CIVIL, STRUCTURAL, MECHANICAL, AND OTHER RELATED ENGINEERING DESIGN AND SPECIFICATIONS ARE THE RESPONSIBILITY OF THE RESPECTIVE ENGINEERS. THESE DRAWINGS, AS INSTRUMENTS OF SERVICE ARE THE EXCLUSIVE PROPERTY OF THE DESIGNER, AND ARE NOT TO BE USED IN WHOLE OR PART WITHOUT EXPRESS WRITTEN PERMISSION. UNAUTHORIZED USE OF THESE DRAWINGS WILL SUBJECT THE USER TO LEGAL REMEDY BEING SOUGHT BY THE DESIGNER.

COPYRIGHT © 2016


OLERIO HOMES
 UNIVERSITY DRIVE
 DALLAS, TEXAS



RID SET:
LAST REVISION 12 / 21 / 16

SHEET:
A2.1

PRELIMINARY REVIEW SET

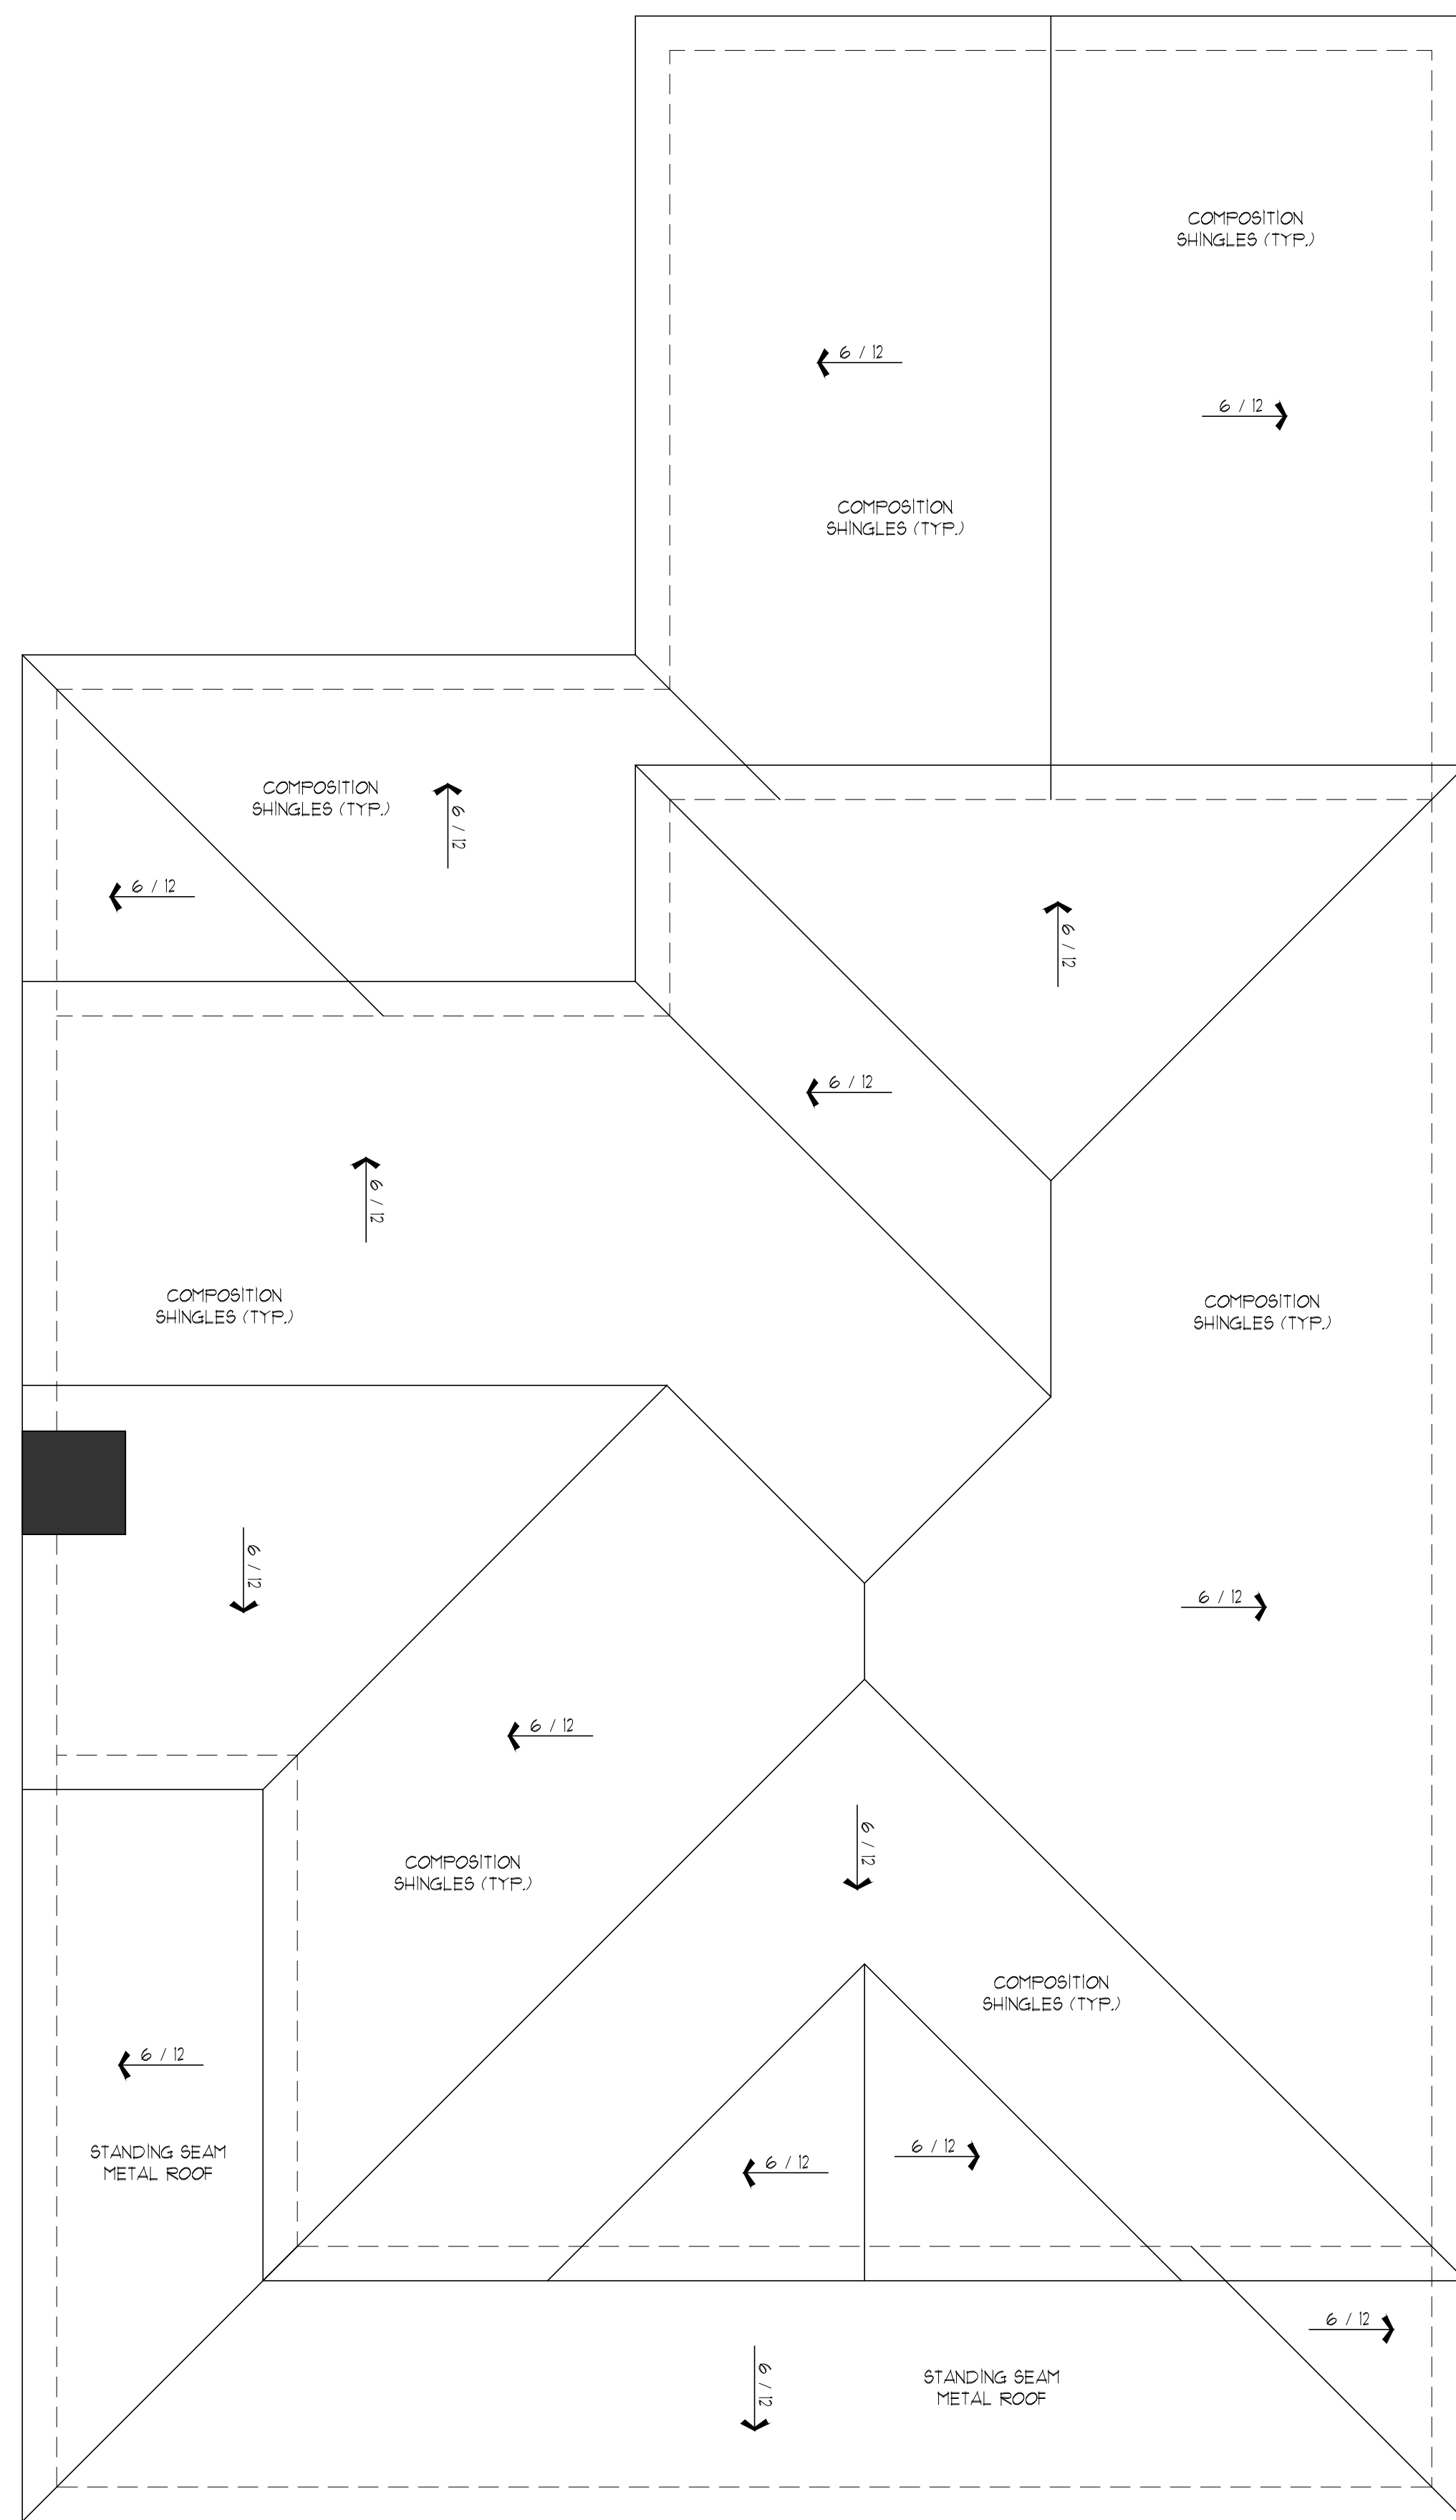

1 ROOF PLAN
SCALE: 1/4" = 1'-0"


Lisa M. Teters
RA LEED AP
9969 Cremona Row Dr.
Austin, TX 78726
lisat@lmteters.com
cell: (979) 200-5542
lmtarchitecture.com



THESE ARCHITECTURAL DRAWINGS HAVE BEEN PREPARED FOR ARCHITECTURAL DESIGN ONLY. CIVIL, STRUCTURAL, MECHANICAL AND OTHER RELATED ENGINEERING DESIGN AND SPECIFICATIONS ARE THE RESPONSIBILITY OF THE RESPECTIVE ENGINEERS. THESE DRAWINGS, AS INSTRUMENTS OF SERVICE ARE THE EXCLUSIVE PROPERTY OF THE DESIGNER, AND ARE NOT TO BE USED IN WHOLE OR PART WITHOUT EXPRESS WRITTEN PERMISSION. UNAUTHORIZED USE OF THESE DRAWINGS WILL SUBJECT THE USER TO LEGAL REMEDY BEING SOUGHT BY THE DESIGNER.

COPYRIGHT © 2016

OLERIO HOMES
4907 UNIVERSITY DRIVE
DALLAS, TEXAS

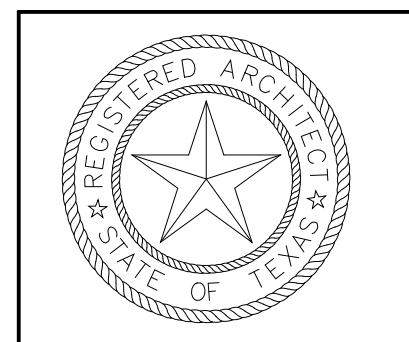


NO. SET:
LAST REVISION
12 / 21 / 16

--


SHEET:
A4.0

PRELIMINARY REVIEW SET

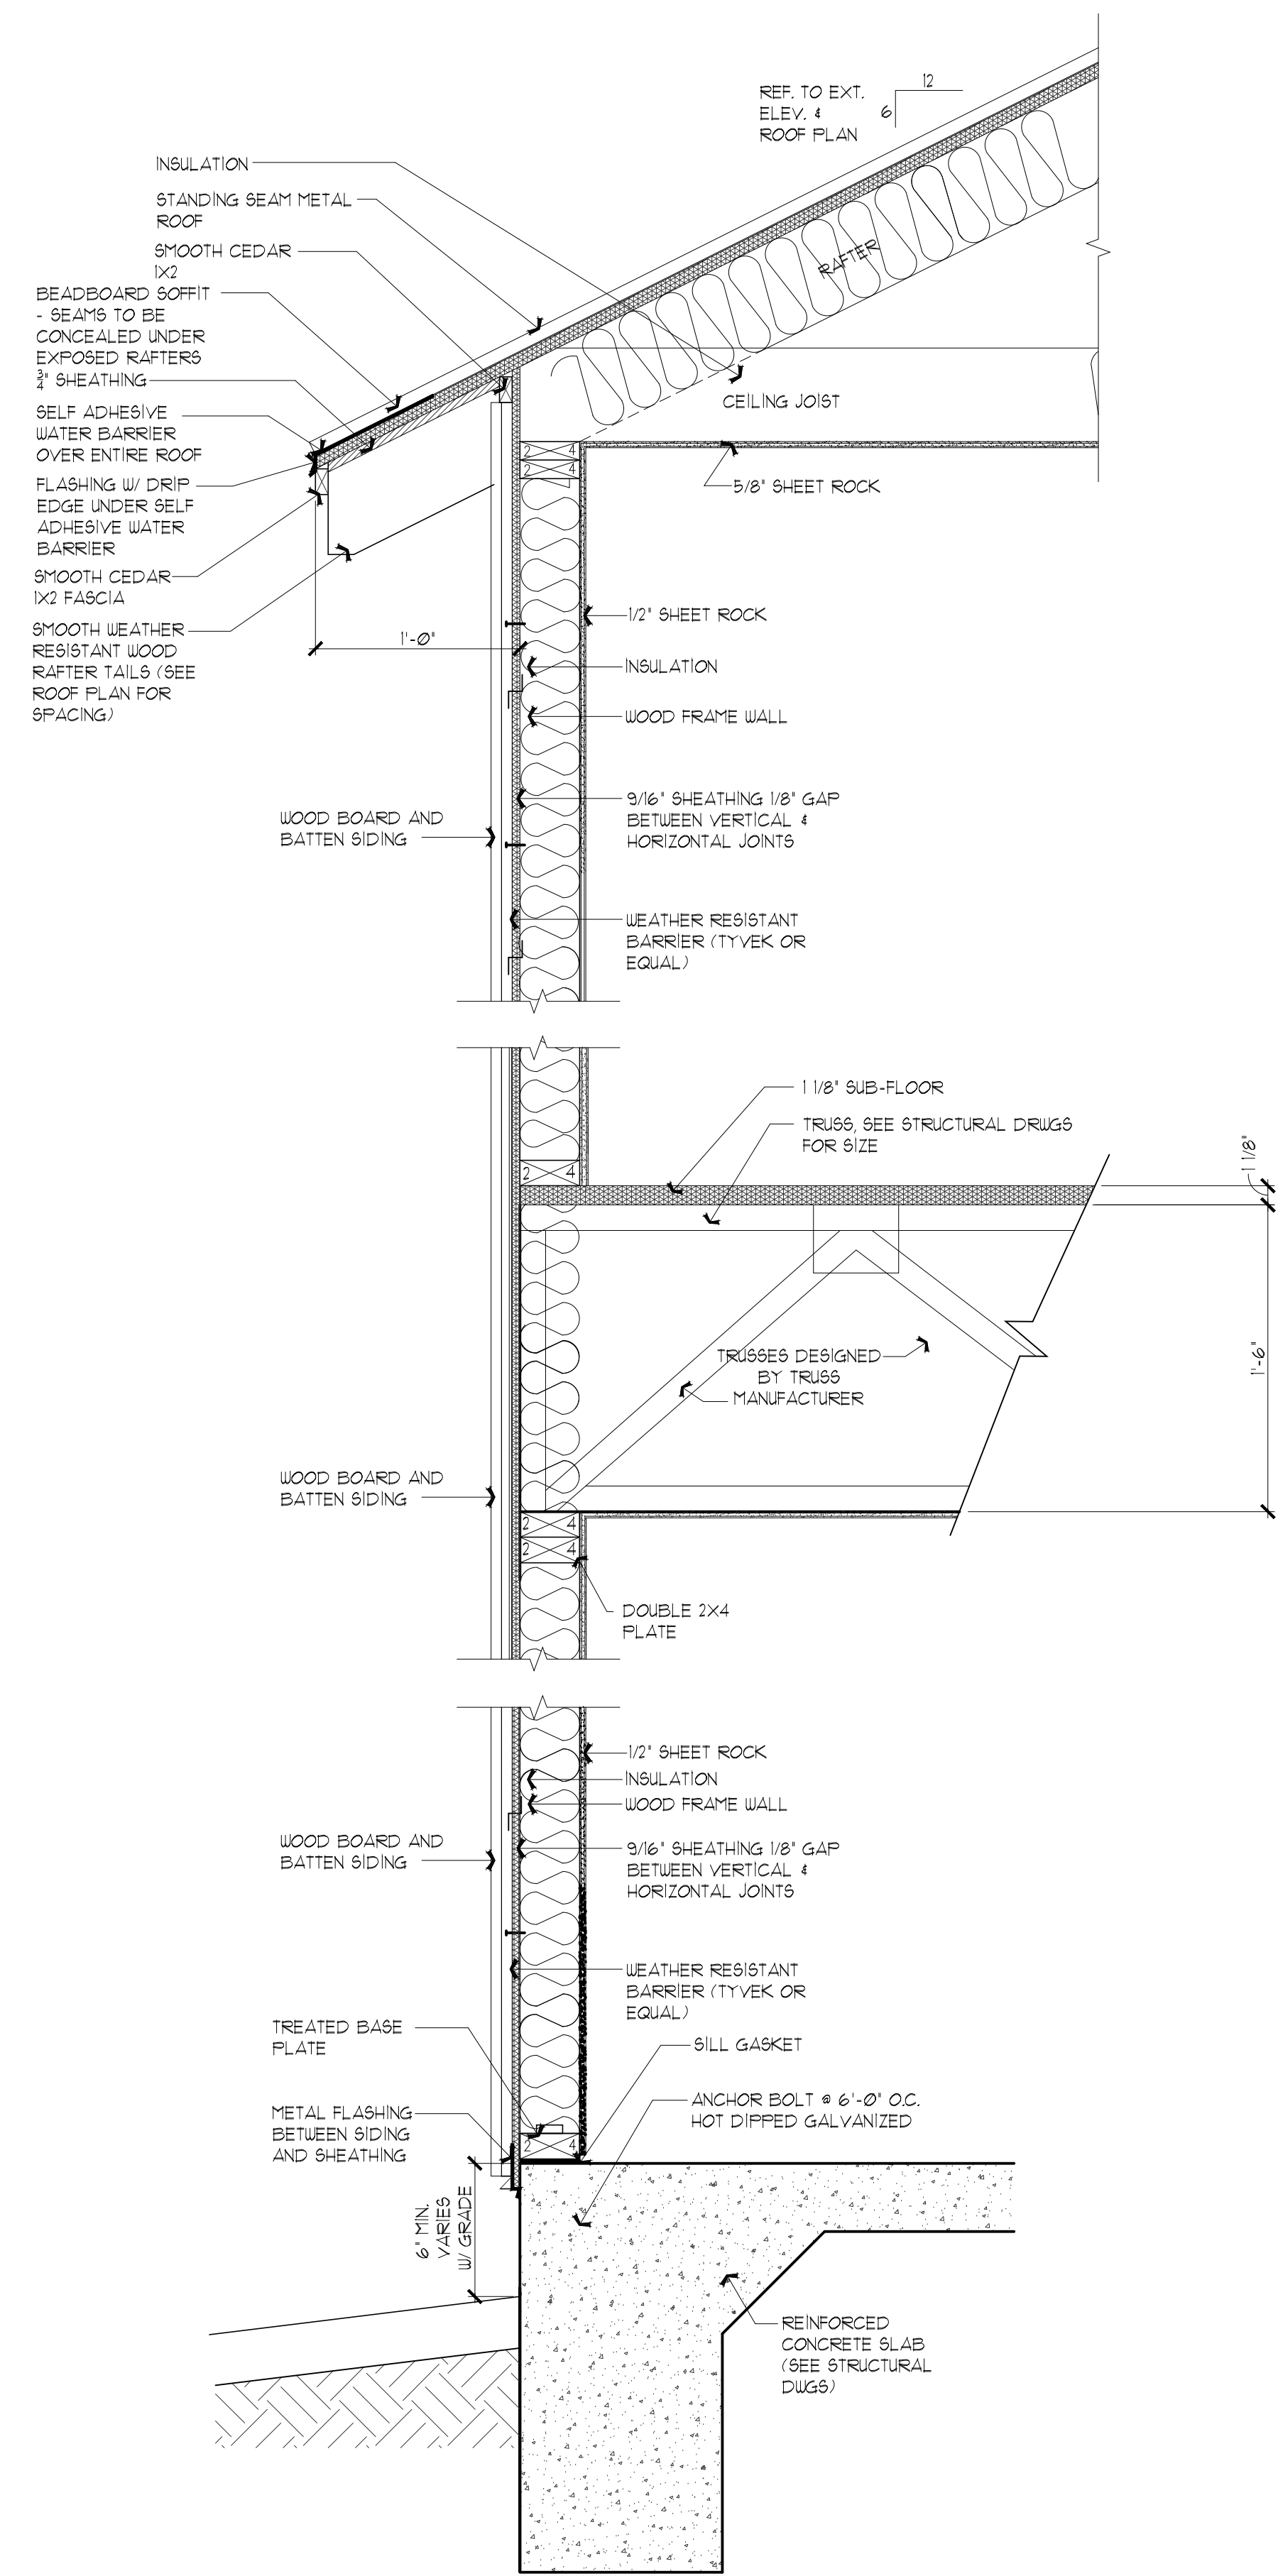


1 WALL SECTION

SCALE: 1-1/2" = 1'-0"

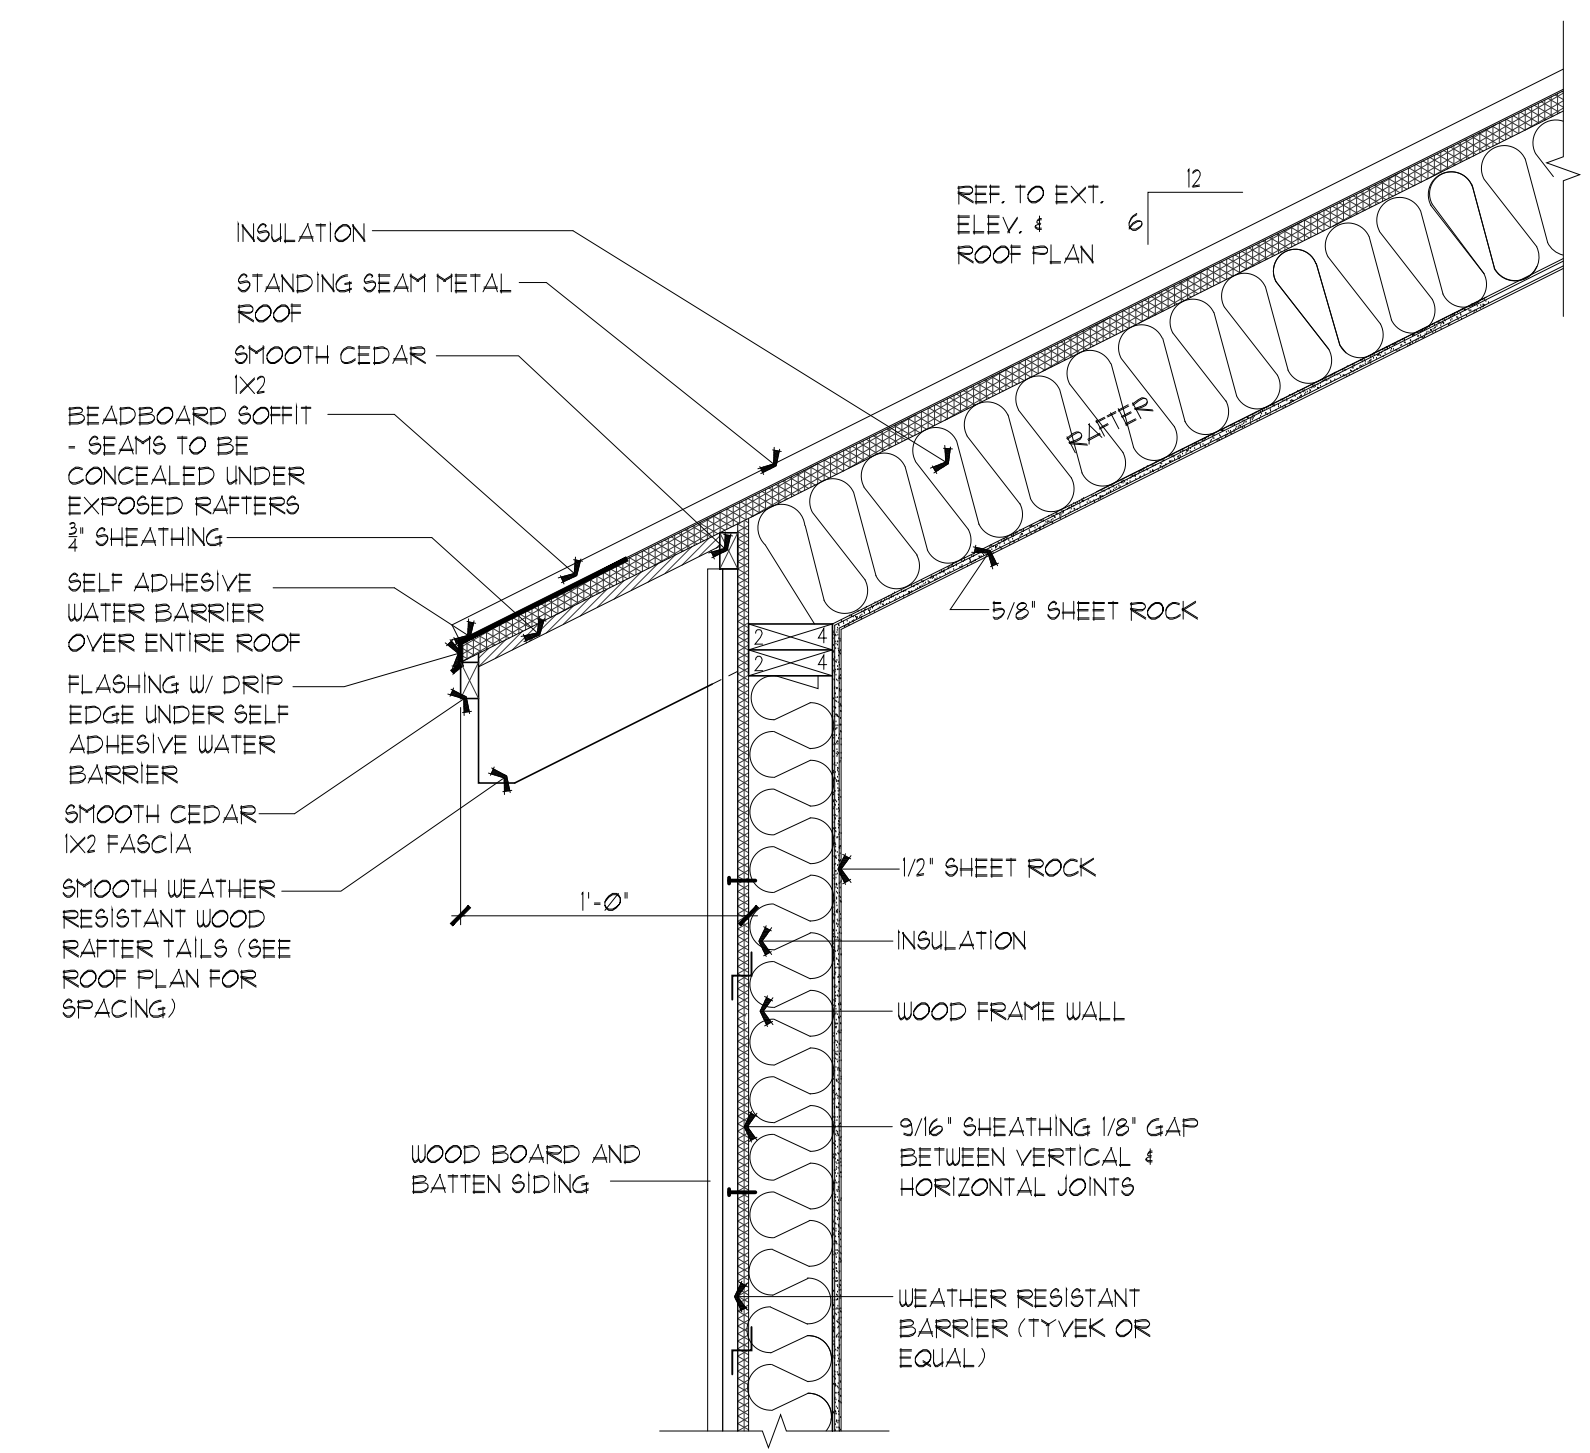

2 CORNICE DETAIL

SCALE: 1-1/2" = 1'-0"

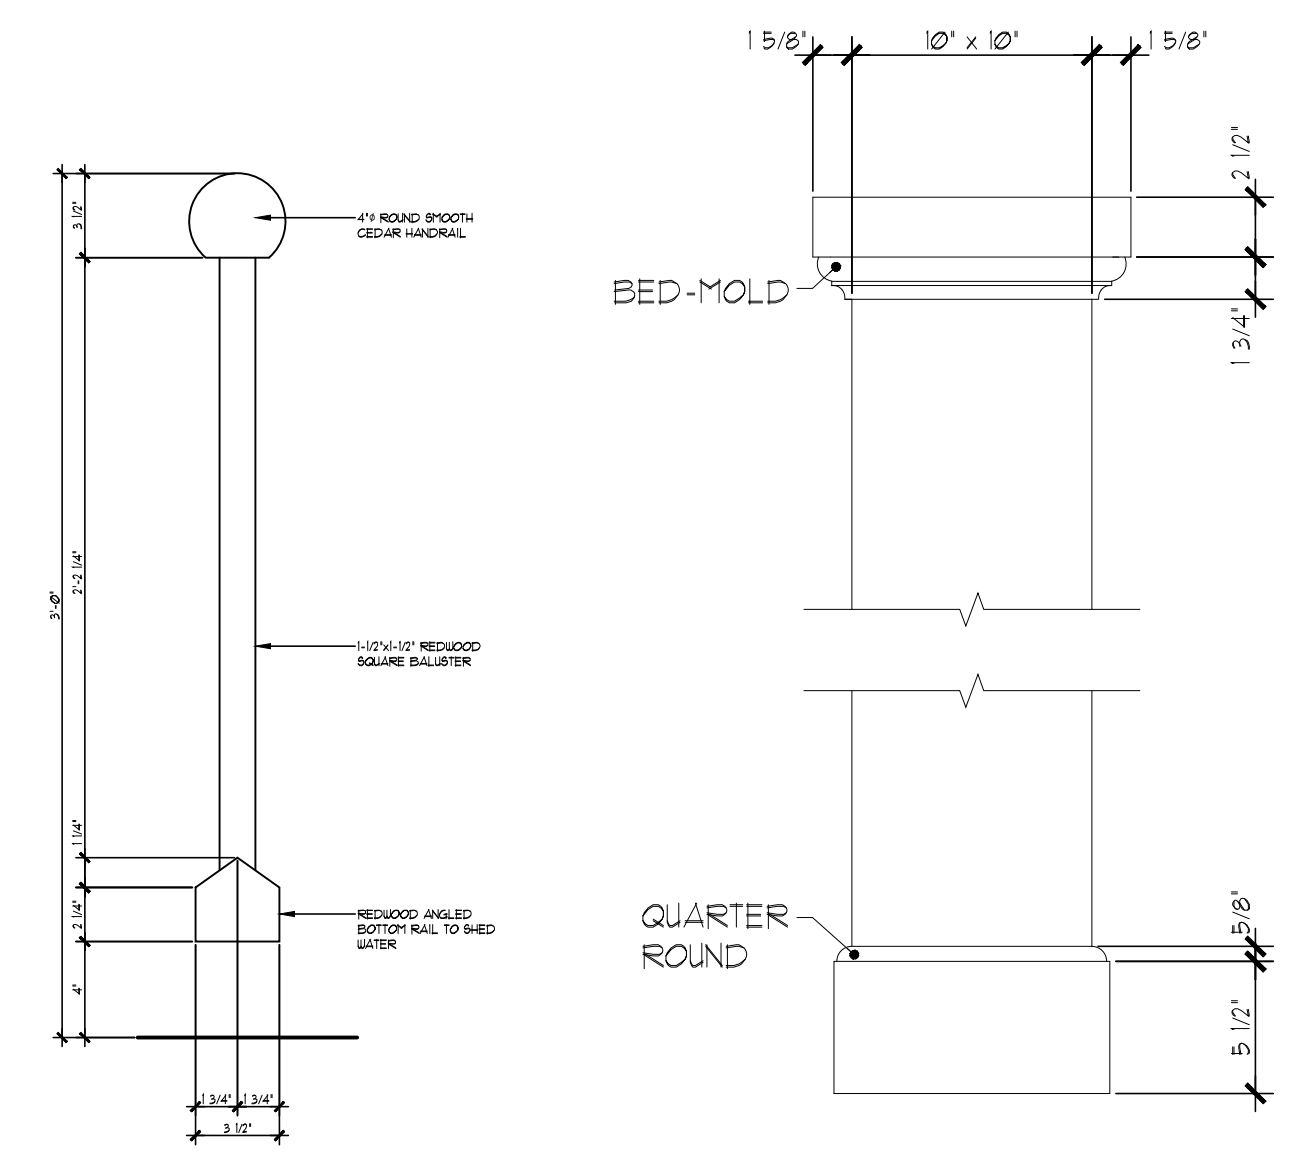

3 PORCH DETAILS

SCALE: 1-1/2" = 1'-0"

Lisa M. Teters
RA, LEED AP
9969 Cowmeadow Dr.
Dallas, TX 75238
lisat@architecture.com
cell: (972) 220-5562
architecture.com



THESE ARCHITECTURAL DRAWINGS HAVE BEEN PREPARED FOR ARCHITECTURAL DESIGN ONLY. CIVIL, STRUCTURAL, MECHANICAL, AND OTHER RELATED ENGINEERING DESIGN AND SPECIFICATIONS ARE THE RESPONSIBILITY OF THE RESPECTIVE ENGINEERS. THESE DRAWINGS, AS INSTRUMENTS OF SERVICE ARE THE EXCLUSIVE PROPERTY OF THE DESIGNER, AND ARE NOT TO BE USED IN WHOLE OR PART WITHOUT EXPRESS WRITTEN PERMISSION. UNAUTHORIZED USE OF THESE DRAWINGS WILL SUBJECT THE USER TO LEGAL REMEDY BEING SOUGHT BY THE DESIGNER.

COPYRIGHT © 2016

OLERIO HOMES
UNIVERSITY DRIVE
DALLAS, TEXAS



RD SET:
LAST REVISION
12 / 21 / 16

SHEET:
A4.1

PRELIMINARY REVIEW SET



1 FRONT ELEVATION

SCALE: 1/4" = 1'-0"



2 REAR ELEVATION

SCALE: 1/4" = 1'-0"


Lisa M. Teters
RA, LEED AP
9969 Cove Meadow Dr.
Dallas, TX 75238
lisat@architecture.com
cell: (972) 220-5562
larchitecture.com



THESE ARCHITECTURAL DRAWINGS HAVE BEEN PREPARED FOR ARCHITECTURAL DESIGN ONLY. CIVIL, STRUCTURAL, MECHANICAL, AND OTHER RELATED ENGINEERING DESIGN AND SPECIFICATIONS ARE THE RESPONSIBILITY OF THE RESPECTIVE ENGINEERS. THESE DRAWINGS, AS INSTRUMENTS OF SERVICE ARE THE EXCLUSIVE PROPERTY OF THE DESIGNER, AND ARE NOT TO BE USED IN WHOLE OR PART WITHOUT EXPRESS WRITTEN PERMISSION. UNAUTHORIZED USE OF THESE DRAWINGS WILL SUBJECT THE USER TO LEGAL REMEDY BEING SOUGHT BY THE DESIGNER.

COPYRIGHT © 2016

OLERIO HOMES
UNIVERSITY DRIVE
DALLAS, TEXAS

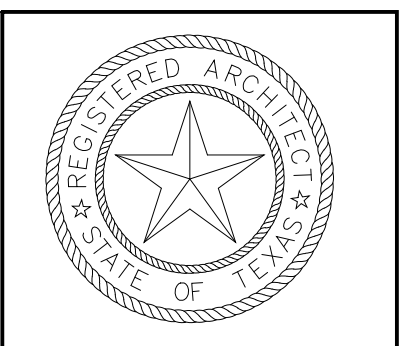

RD SET:
LAST REVISION
12 / 21 / 16

SHEET:
A5.0

PRELIMINARY REVIEW SET

Lisa M. Teters
 RA, LEED AP
 9999 Covertwood Dr.
 Dallas, TX 75238
 lisat@architectural.com
 cell: (972) 220-5362
 lisa@teters.com



THESE ARCHITECTURAL DRAWINGS HAVE BEEN PREPARED FOR ARCHITECTURAL DESIGN ONLY. CIVIL, STRUCTURAL, MECHANICAL, AND OTHER RELATED ENGINEERING DESIGN AND SPECIFICATIONS ARE THE RESPONSIBILITY OF THE RESPECTIVE ENGINEERS. THESE DRAWINGS, AS INSTRUMENTS OF SERVICE ARE THE EXCLUSIVE PROPERTY OF THE DESIGNER, AND ARE NOT TO BE USED IN WHOLE OR PART WITHOUT EXPRESS WRITTEN PERMISSION. UNAUTHORIZED USE OF THESE DRAWINGS WILL SUBJECT THE USER TO LEGAL REMEDY BEING SOUGHT BY THE DESIGNER.

COPYRIGHT © 2016



1 LEFT ELEVATION


SCALE: 1/4" = 1'-0"



2 RIGHT ELEVATION

SCALE: 1/4" = 1'-0"

OLERIO HOMES
 UNIVERSITY DRIVE
 DALLAS, TEXAS

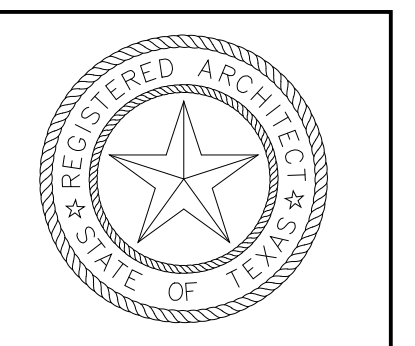

BID SET
 LAST REVISION
 12 / 21 / 16

SHEET:
A5.1

PRELIMINARY REVIEW SET