

1 ROOF PLAN
SCALE: 1/4"=1'-0"

CITY OF DALLAS GREEN ORDINANCE

- *LAVATORY FAUCETS TO COMPLY WITH CITY OF DALLAS GREEN ORDINANCE, AVERAGE FLOW RATE 2.0 GPM OR LESS.
- *SHOWERHEADS TO COMPLY WITH CITY OF DALLAS GREEN ORDINANCE, AVERAGE FLOW RATE 2.0 GPM OR LESS.
- *RADIANT BARRIER HEAT ISLAND MITIGATION
- *PENETRATIONS AND CRACKS MUST BE SEALED
- *DISHWASHER-ENERGY STAR DISHWASHER USING 6.0 GALLONS OR LESS PER CYCLE.
- *DOORS - WEATHER STRIPPING TO BE INSTALLED.
- *MAXIMUM LAMP WATTAGE FOR INCANDESCENT BULBS IS 100 WATTS; COMPACT FLUORESCENT IS 32 WATTS
- *LANDSCAPE - DRIP IRRIGATION EMITTERS MUST BE USED FOR ALL BIDDINGS AREA OF AN APPROVED LANDSCAPE PLAN.
- *ROOF - ANY ROOF WITH A PITCH GREATER THAN 2:12 MUST HAVE AN ENERGY STAR QUALIFIED ROOF; UNLESS IT IS A VEGETATIVE ROOF WHICH HAS BEEN APPROVED BY THE BUILDING OFFICIAL.
- *HVAC/INDOOR AIR QUALITY - ALL AIR-HANDLING EQUIPMENT & DUCTWORK MUST BE OUTSIDE THE FIRE-RATED ENVELOPE OF THE GARAGE. SURFACES BETWEEN CONDITION SPACE & AN ATTACHED GARAGE MUST BE TIGHTLY SEALED. AIR FILTER MUST BE INSTALLED THAT HAVE A MINIMUM REPORTING VALUE (MERV) EQUAL TO OR GREATER THAN 8.
- *70% of the non-roof area must have (will have) vegetative landscape, permeable paving or sloped for water runoff to a permanent filtration feature.

- 1) PROVIDE 5/8" TYPE 'X' GYPSUM BOARD TO THE GARAGE SIDE OF STUDS AND JOISTS.
- 2) INSTALL MINIMUM 1-3/8 IN. SOLID CORE DOOR, OR SOLID OR HONEYCOMB STEEL DOOR 1-3/8 IN. THICK, OR 20 MIN. FIRE RATED DOOR FROM GARAGE AREA TO CONDITIONED AREA. (R309.1)
- 3) UNRATED DISAPPEARING STAIRS IN GARAGES TO HAVE MIN. 3/8" THICK FIRE RETARDANT PLYWOOD OR MIN. 16 GA. SHEET METAL.
- 4) PROVIDE 5/8" TYPE 'X' GYPSUM BOARD TO ENCLOSED AREAS LOCATED UNDER ALL STAIRS (R311.2.2 2012 IRC).

FIRE NOTE

NOTE:

1. VERIFY WITH WINDOW MANUFACTURER FOR TRUE ROUGH OPENING SIZES.
2. DOORS AND WINDOWS BY BUILDER/OWNER.
3. (T) TEMPERED GLASS. RE: FLOOR PLANS.


PER BUILDING		WINDOW SCHEDULE				
MARK	QTY	WIDTH	HEIGHT	TYPE	WALL	DESCRIPTION
(A)	2	2'-0"	6'-0"	FIXED	2X4	ENTRY
(B)	2	(3)3'-0"	6'-0"	SINGLE HUNG	2X4	DINING ROOM
(C)	4	3'-0"	6'-0"	SINGLE HUNG	2X4	FAMILY ROOM
(D)	7	2'-6"	2'-6"	FIXED	2X4	BATH #3, BEDROOM #4 CLOS., STAIR, LOFT
(E)	6	3'-0"	5'-0"	SINGLE HUNG	2X4	LANDING/BDRM/ EGRESS
(F)	4	(2)3'-0"	5'-0"	SINGLE HUNG	2X4	BEDROOM #2/BEDROOM #3

DOOR SCHEDULE - EXTERIOR						
MARK	QTY	WIDTH	HEIGHT	TYPE	WALL	DESCRIPTION
(1)	1	3'-0"	8'-0"	EXTERIOR	2X4	FRONT DOOR - PER SELECTION
(2)	1	(2)3'-0"	8'-0"	EXTERIOR/SLIDER	2X4	FAMILY ROOM - FRENCH UNIT 1L
(3)	1	2'-8"	8'-0"	EXTERIOR	2X4	GARAGE - S.C.

WINDOW & DOOR SCHEDULE

LOT COVERAGE PERCENTAGE (%)

LOT AREA:	6,250 sq.ft.
SLAB AREA	3,104 sq.ft.
PERCENTAGE LOT COVERAGE	49.0%

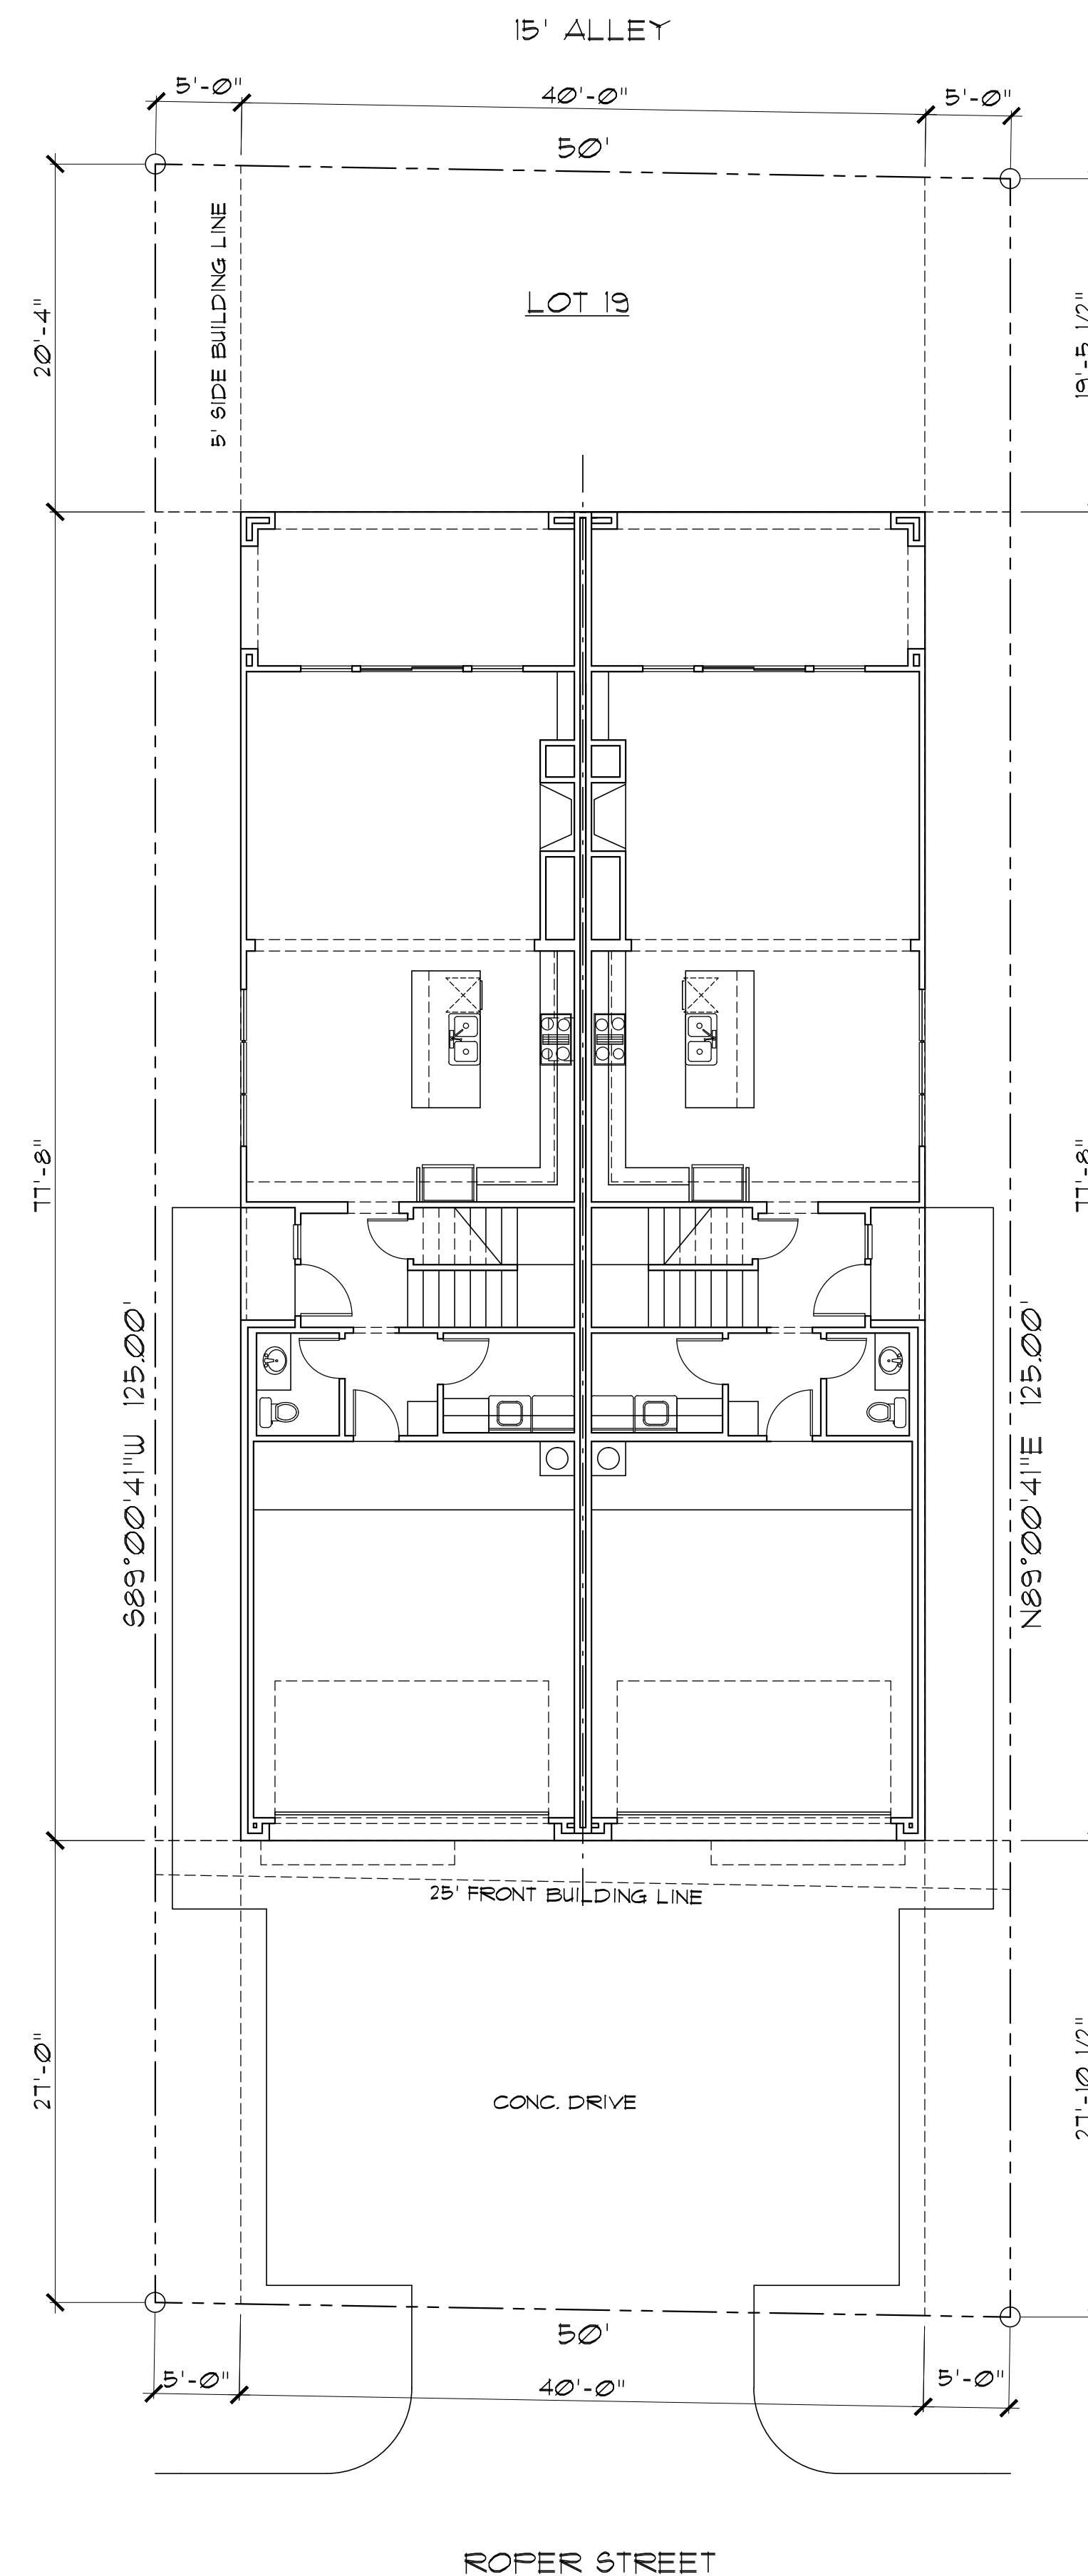

SITE PLAN
SCALE 1/8"=1'
6531 ROPER STREET
LOT 19 BLOCK 0/2605
CITY OF DALLAS
DALLAS COUNTY, TX

AREA TABULATION:	UNIT A	UNIT B
FIRST FLOOR A/C:	885 sq.ft.	885 sq.ft.
SECOND FLOOR A/C:	1,235 sq.ft.	1,235 sq.ft.
TOTAL A/C:	2,120 sq.ft.	2,120 sq.ft.
GARAGE:	466 sq.ft.	466 sq.ft.
ENTRY PORCH:	21 sq.ft.	21 sq.ft.
REAR PORCH:	180 sq.ft.	180 sq.ft.
FRONT BALCONY:	46 sq.ft.	46 sq.ft.
TOTAL AREA UNDER ROOF:	2,833 sq.ft.	2,833 sq.ft.



WATSON DESIGN GROUP
3537 W. 7TH SUITE 5
FORT WORTH, TEXAS
0.817.882.8882
WATSONDESIGNGROUP.COM

Copyright, S. Watson Design, Inc. - 2016
These plans are intended to provide the basic construction information required for the construction of the building. The designer and engineer do not warrant the accuracy of the information provided herein. The designer and engineer are not responsible for any errors or omissions, or for any consequences arising from the use of these plans. The owner or builder shall obtain complete Engineering Services Foundation, Inc. and Structural, before beginning construction of any kind. Note: All Federal, State, and Local laws, codes, and regulations shall apply. The owner or builder shall be responsible for obtaining all necessary permits and approvals before and during construction. These plans, and their use are the property of Watson Design and are not to be used for construction, reuse, traced, or reproduced in any form without the expressed written consent of Watson Design. All rights reserved.


OLERIO HOMES
6531 ROPER STREET
LOT 19 BLOCK 0/2605
CITY OF DALLAS
DALLAS COUNTY, TX

PLAN NUMBER
7212016

DATE
7/25/2016


SHEET NUMBER
A1

SCALE 24X36 1/4"=1'

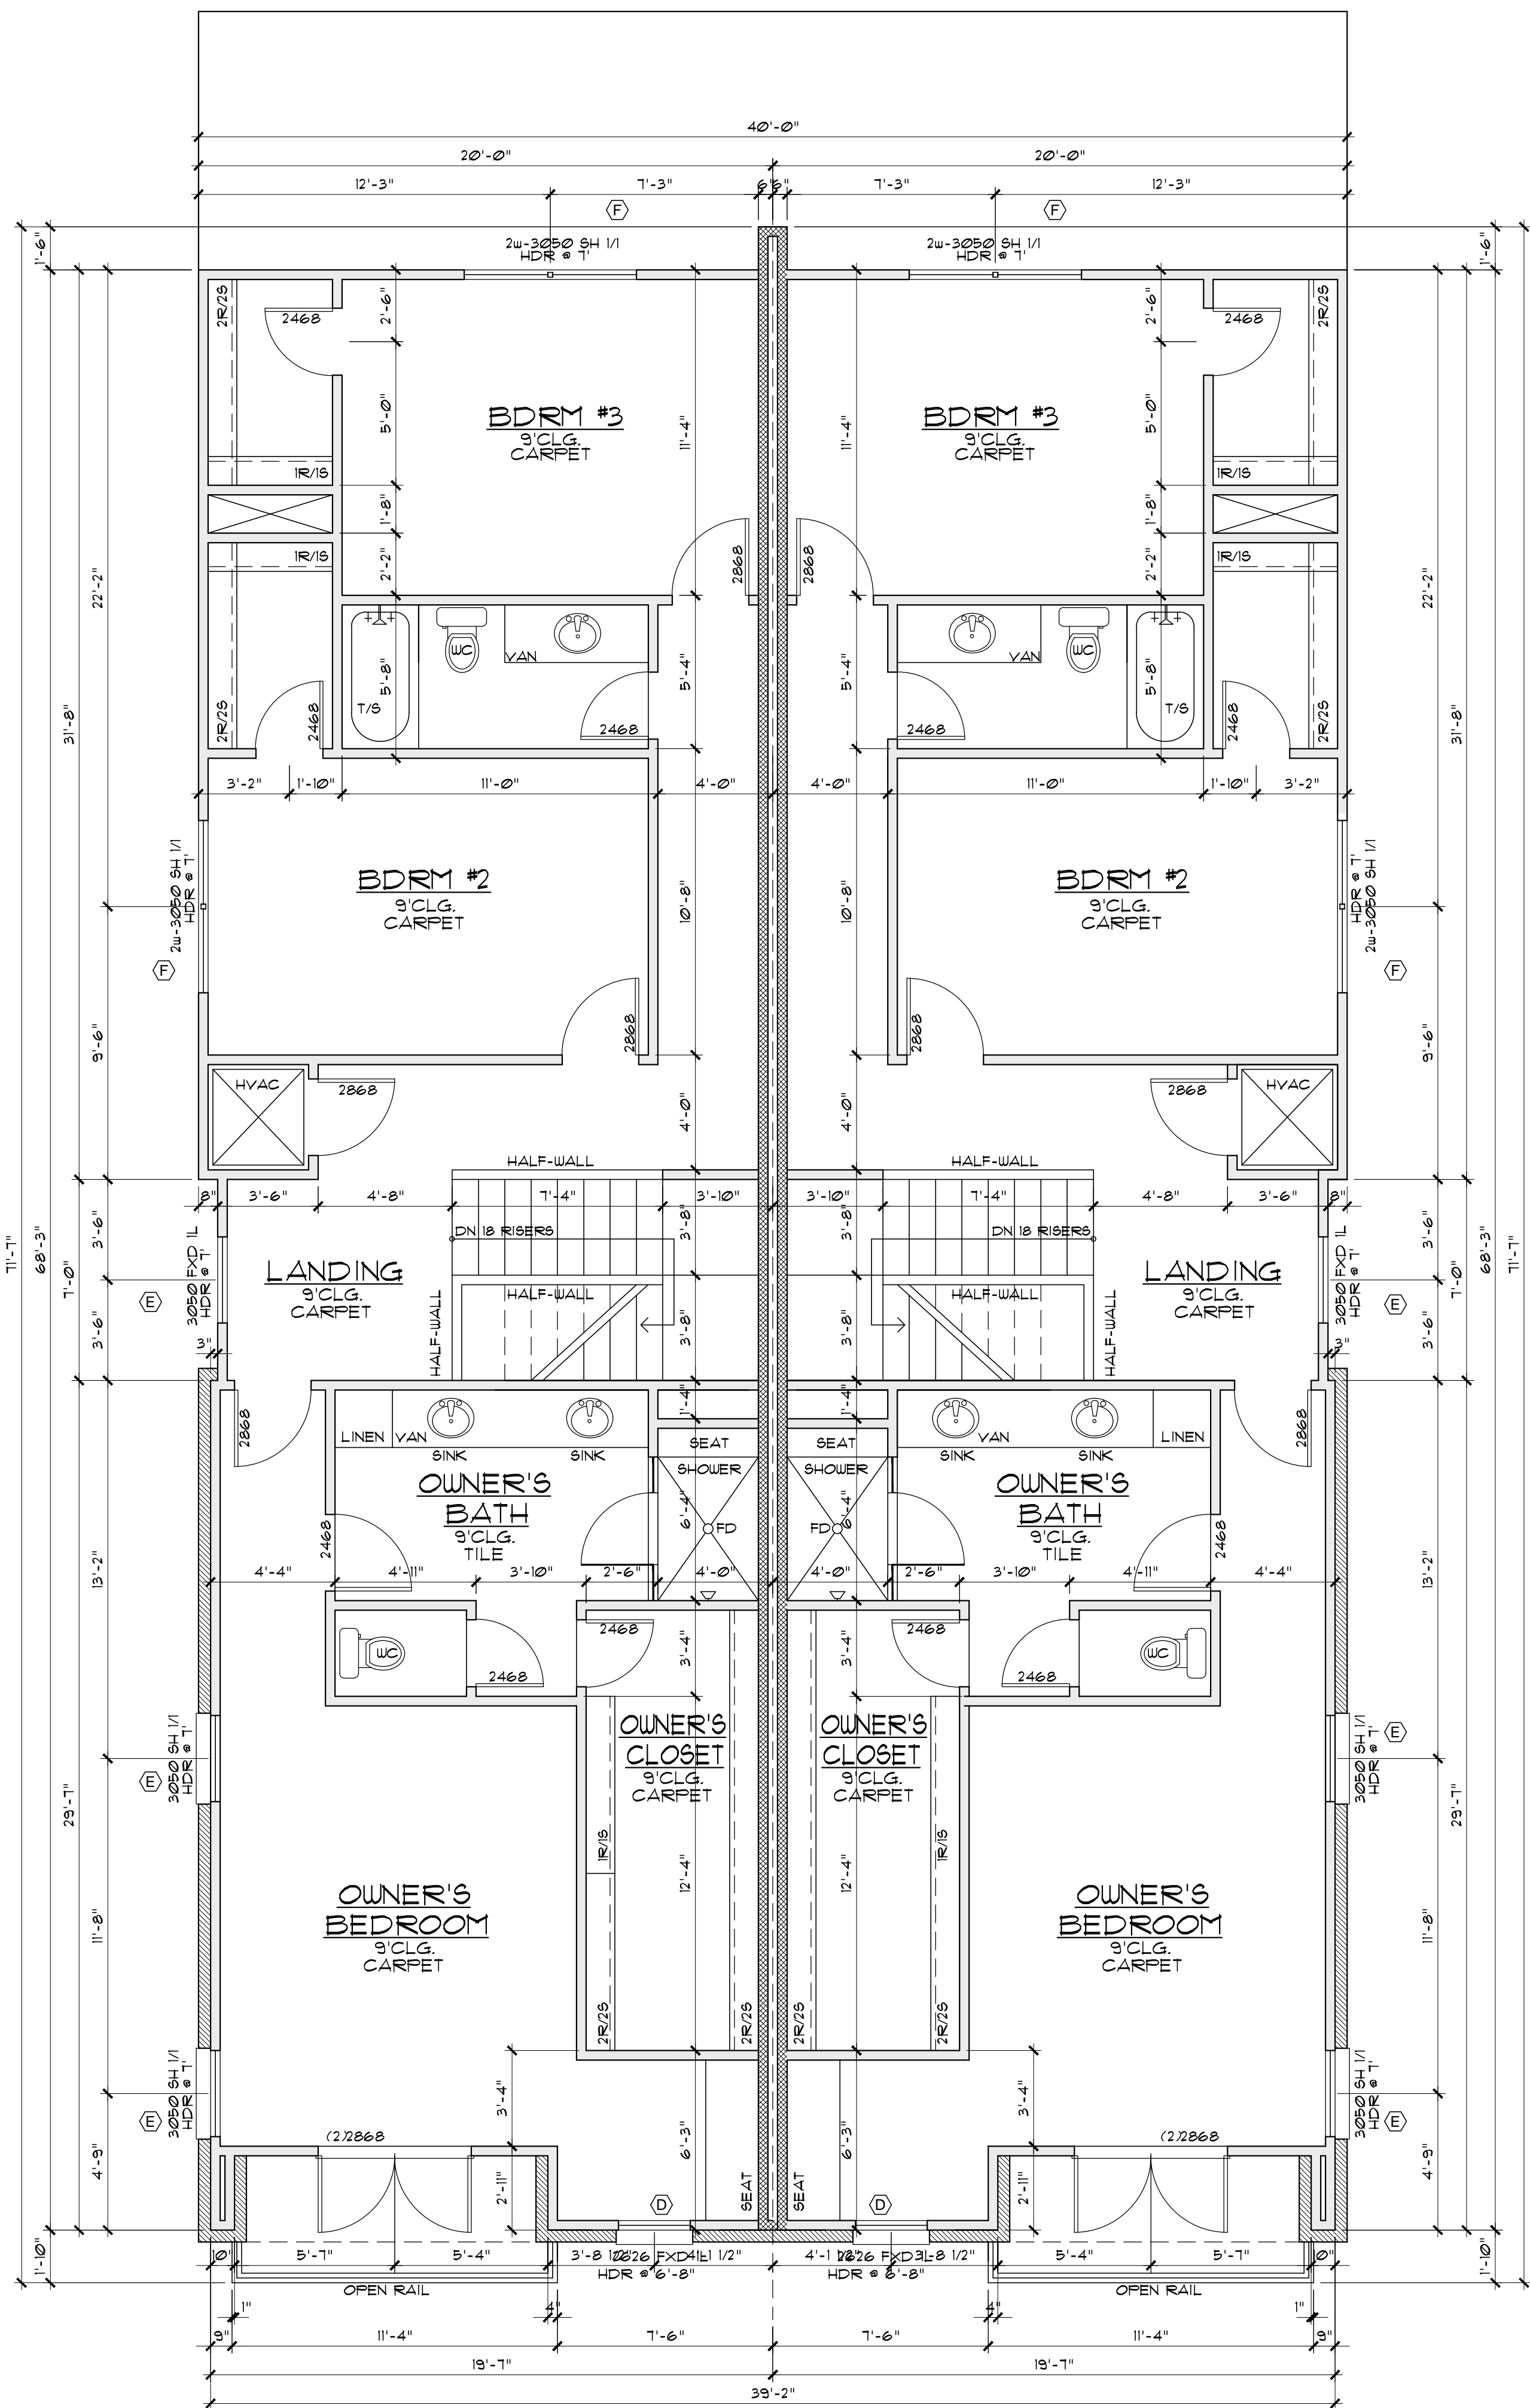

1 SECOND FLOOR PLAN UNIT "A"
SCALE: 1/4"=1'-0"

2 SECOND FLOOR PLAN UNIT "B"
SCALE: 1/4"=1'-0"

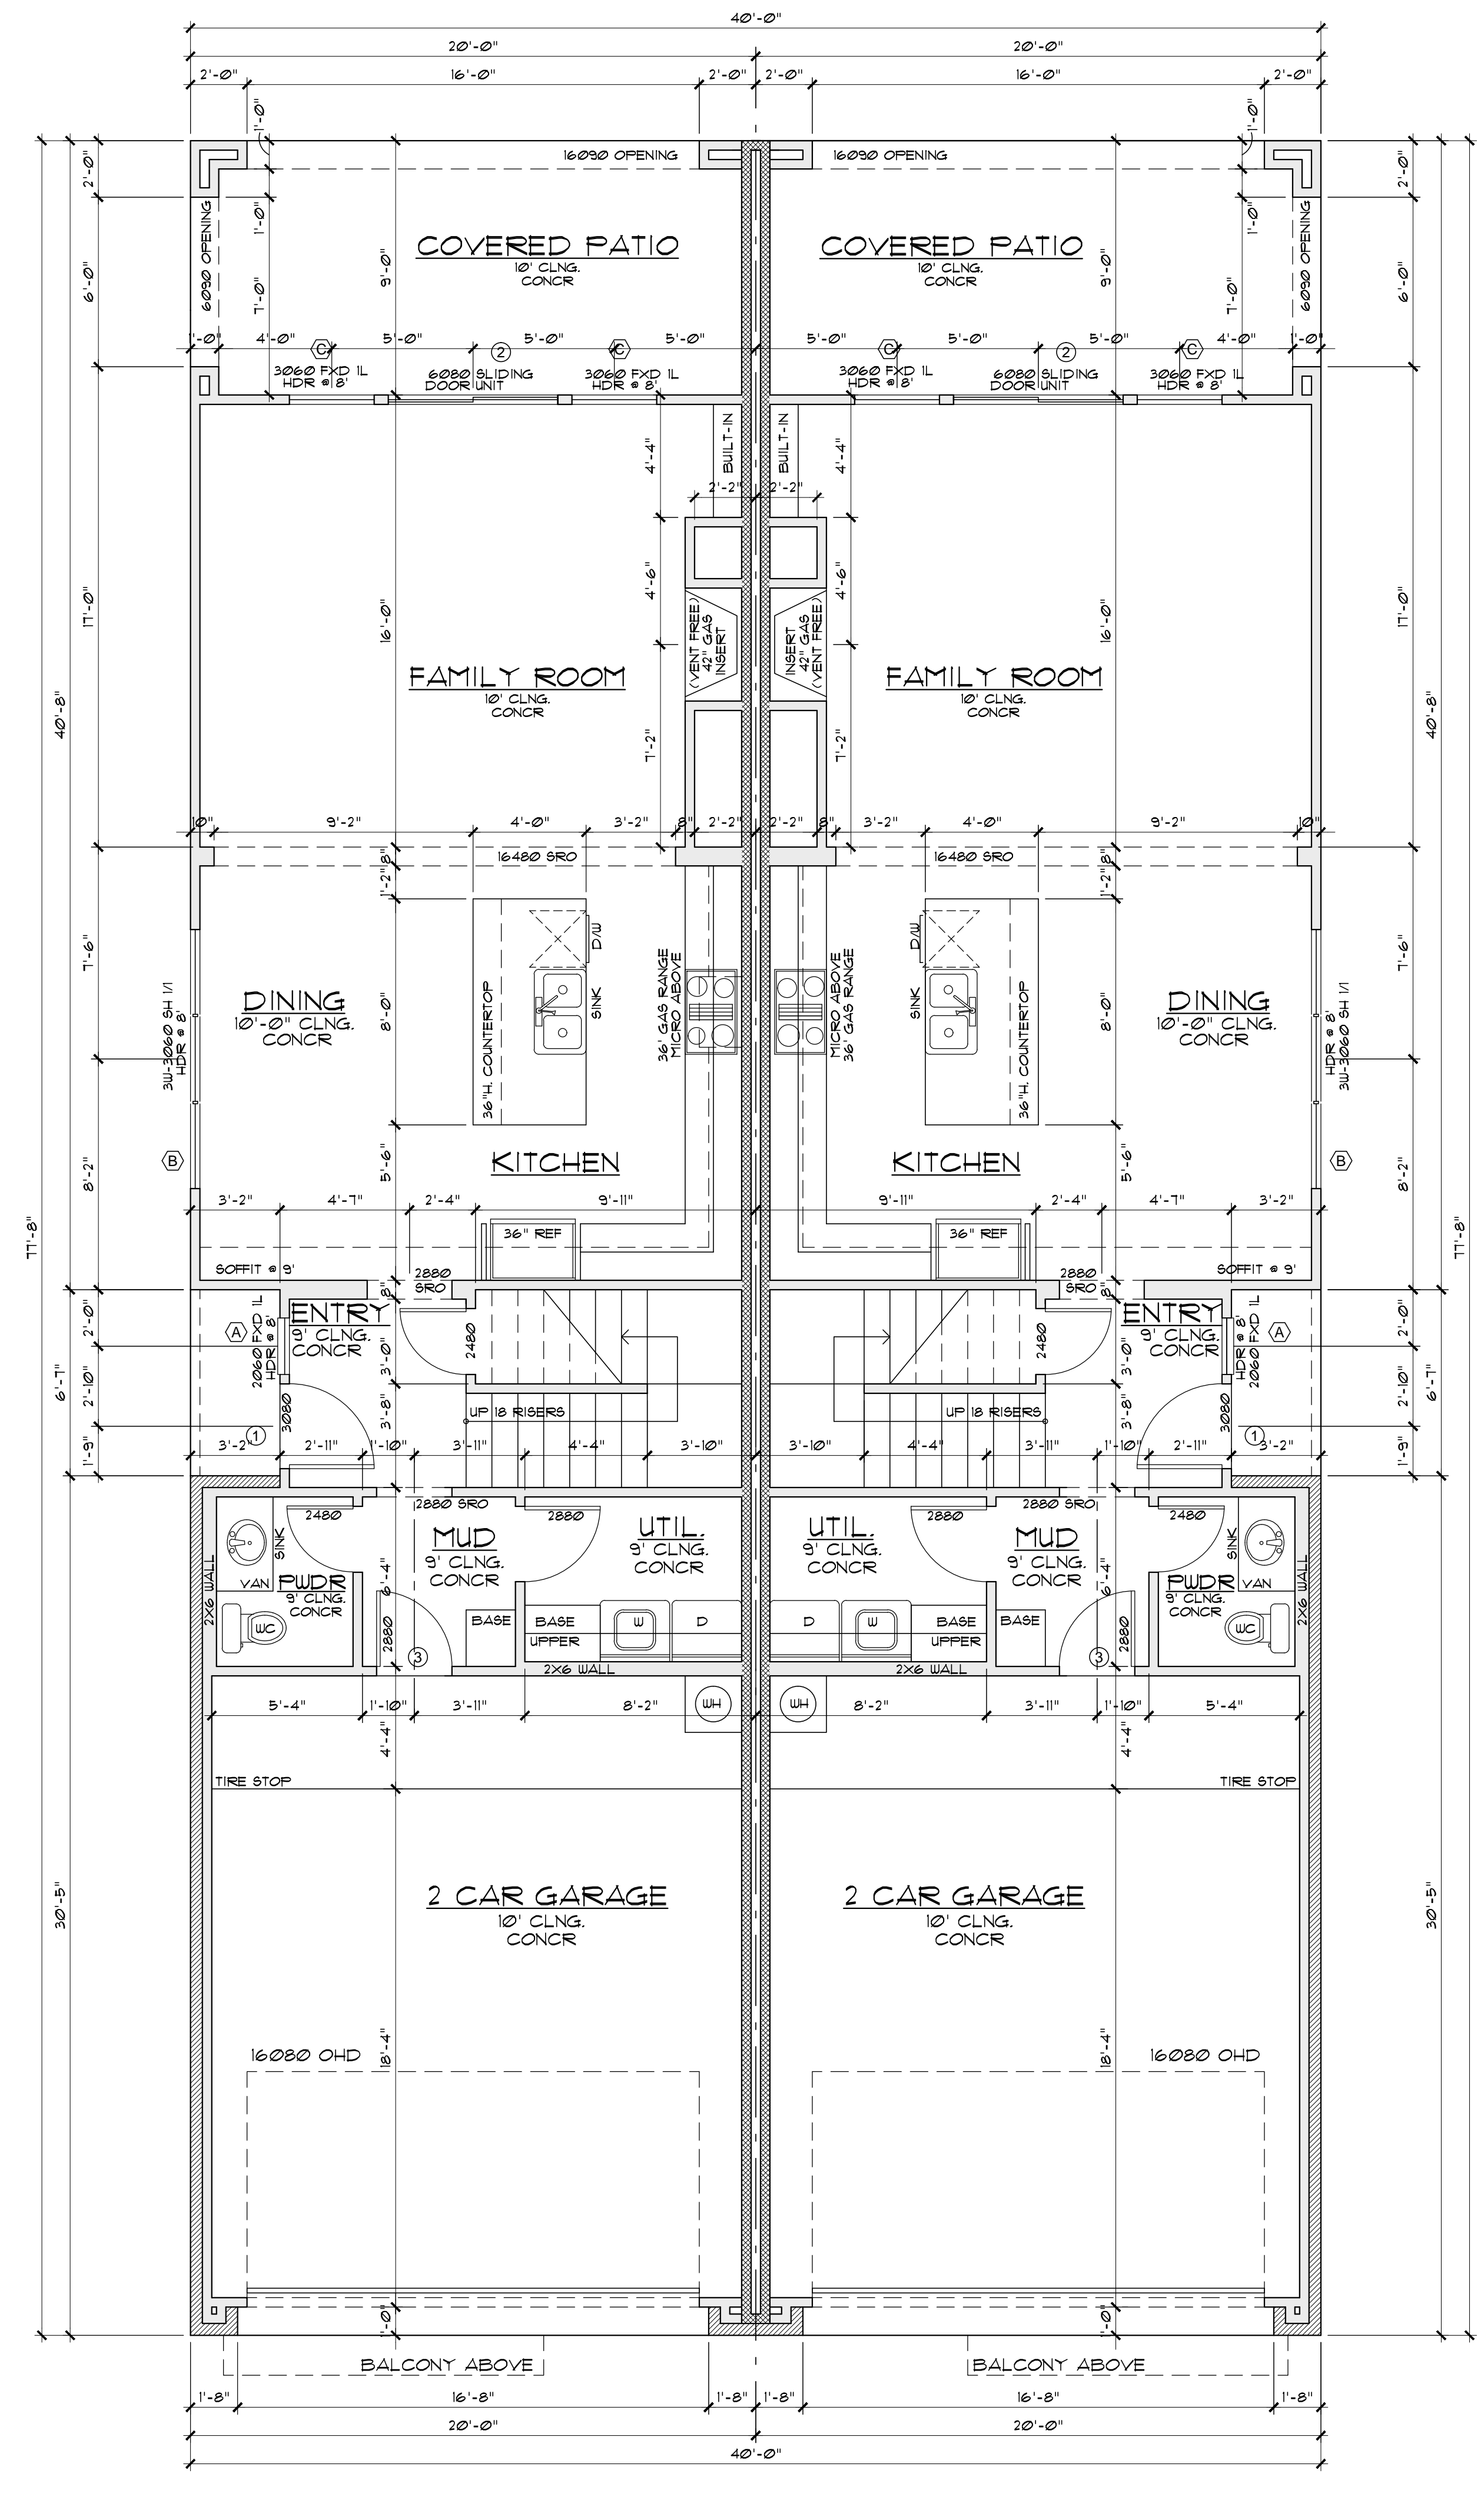

1 FIRST FLOOR PLAN UNIT "A"
SCALE: 1/4"=1'-0"

2 FIRST FLOOR PLAN UNIT "B"
SCALE: 1/4"=1'-0"



WATSON DESIGN GROUP
3537 W. 7TH SUITE 5
FORT WORTH, TEXAS
0.817.882.8882
WATSONDESIGNGROUP.COM

Copyright, S. Watson Design, Inc. - 2016
These plans are intended to provide the basic construction information necessary for the construction of the project. The contractor is responsible for obtaining all necessary permits and for the builder or the person in authority of this project. Any discrepancy, error, and/or omission, if found, is to be brought to the immediate attention of the architect or the engineer of record. The contractor shall be responsible for obtaining all necessary permits and for the builder or the person in authority of this project. 

OLERIO HOMES
6531 ROPER STREET
LOT 19 BLOCK 0/2605
CITY OF DALLAS
DALLAS COUNTY, TX

PLAN NUMBER
7212016

DATE
7/25/2016

SHEET NUMBER
A2
SCALE 24X36 1/4"=1'



1 RIGHT ELEVATION
SCALE: 1/4"=1'-0"



1 FRONT ELEVATION UNIT "A"
SCALE: 1/4"=1'-0"

2 FRONT ELEVATION UNIT "B"
SCALE: 1/4"=1'-0"

Copyright, S. Watson Design, Inc. - 2016
These plans are intended to provide the basic construction information necessary for the construction of the building. The contractor is responsible for obtaining all necessary permits and for providing all labor and materials. The contractor shall be responsible for any discrepancy, error, and/or omission, if found, it shall be brought to the immediate attention of the architect. The contractor shall be responsible for obtaining all necessary permits and for providing all labor and materials. The contractor shall be responsible for any discrepancy, error, and/or omission, if found, it shall be brought to the immediate attention of the architect. The contractor shall be responsible for obtaining all necessary permits and for providing all labor and materials. The contractor shall be responsible for any discrepancy, error, and/or omission, if found, it shall be brought to the immediate attention of the architect.

OLERIO HOMES
6531 ROPER STREET
LOT 19 BLOCK 0/2605
CITY OF DALLAS
DALLAS COUNTY, TX

PLAN NUMBER
7212016

DATE
7/25/2016


SHEET NUMBER
A3

SCALE 24X36 1/4"=1'

Copyright, S. Watson Design, Inc. - 2016
These plans are intended to provide the basic construction information necessary for the construction of the building. It is the responsibility of the contractor to verify all dimensions and materials with the local building department. Any discrepancy, error, and/or omission, if found, is to be brought to the immediate attention of the architect. The contractor shall obtain complete Engineering Services Foundation, Hoac, and Structural, before beginning construction of any kind. Note: All Federal, State, and local codes and regulations shall be followed. These plans may conflict with same, and must be strictly obeyed and followed before and during construction. These plans, and their use are the property of Watson Design and are not to be used for construction, reuse, trace, or reproduced by any means without the expressed written consent of Watson Design. All rights reserved.



① LEFT ELEVATION
SCALE: 1/4"=1'-0"

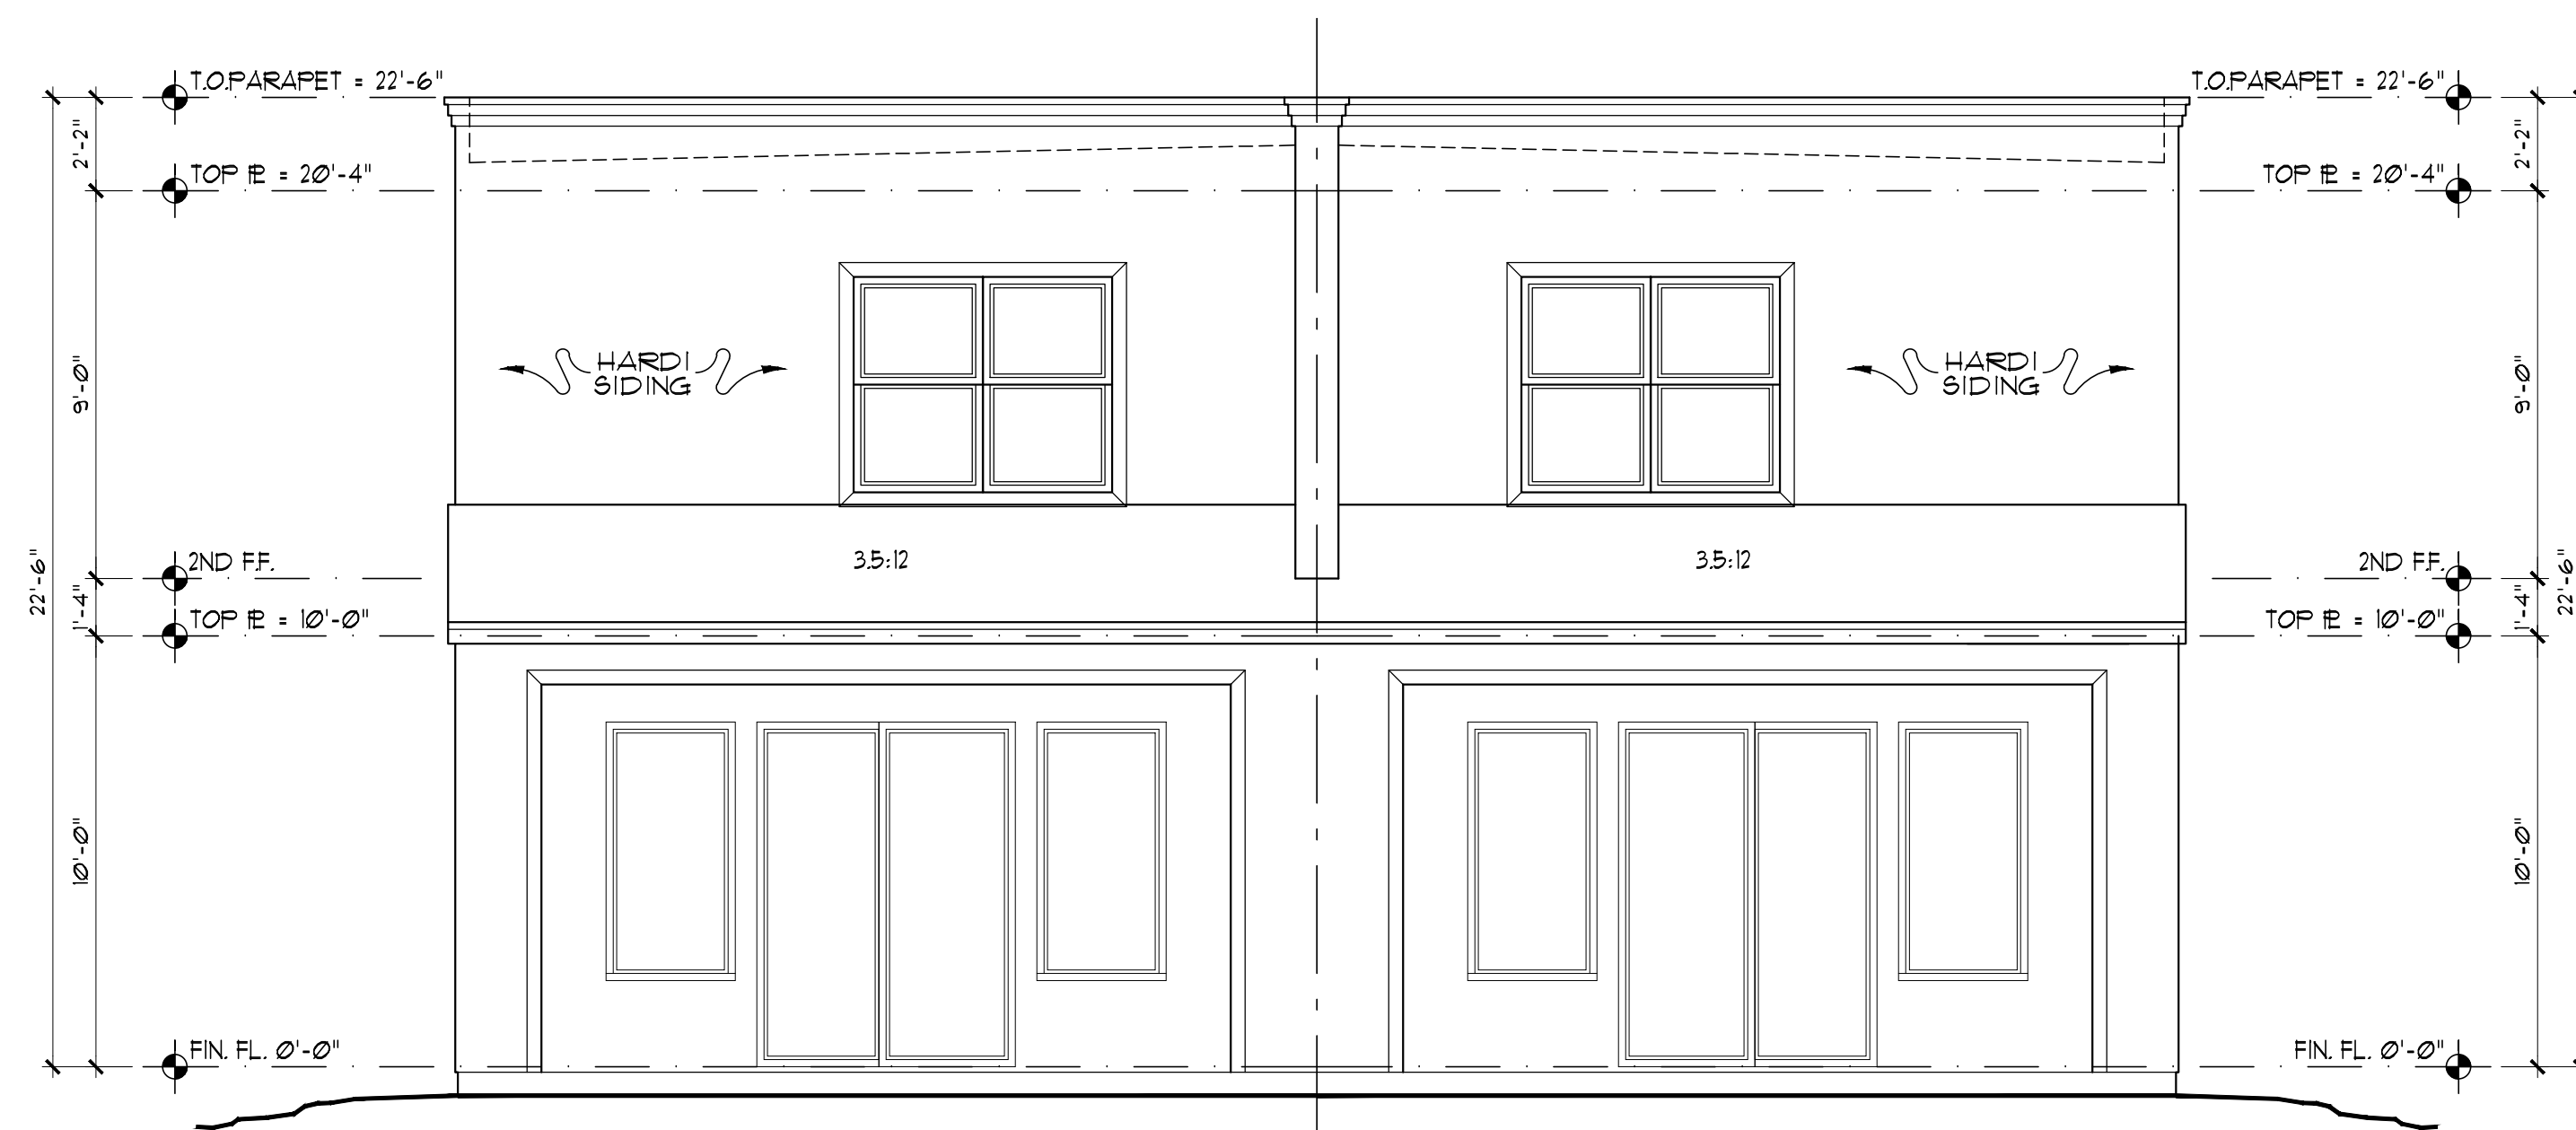

① REAR ELEVATION
SCALE: 1/4"=1'-0"


OLERIO HOMES
6531 ROPER STREET
LOT 19 BLOCK 0/2605
CITY OF DALLAS
DALLAS COUNTY, TX

PLAN NUMBER
7212016

DATE
7/25/2016

SHEET NUMBER
A4

SCALE 24X36 1/4"=1'

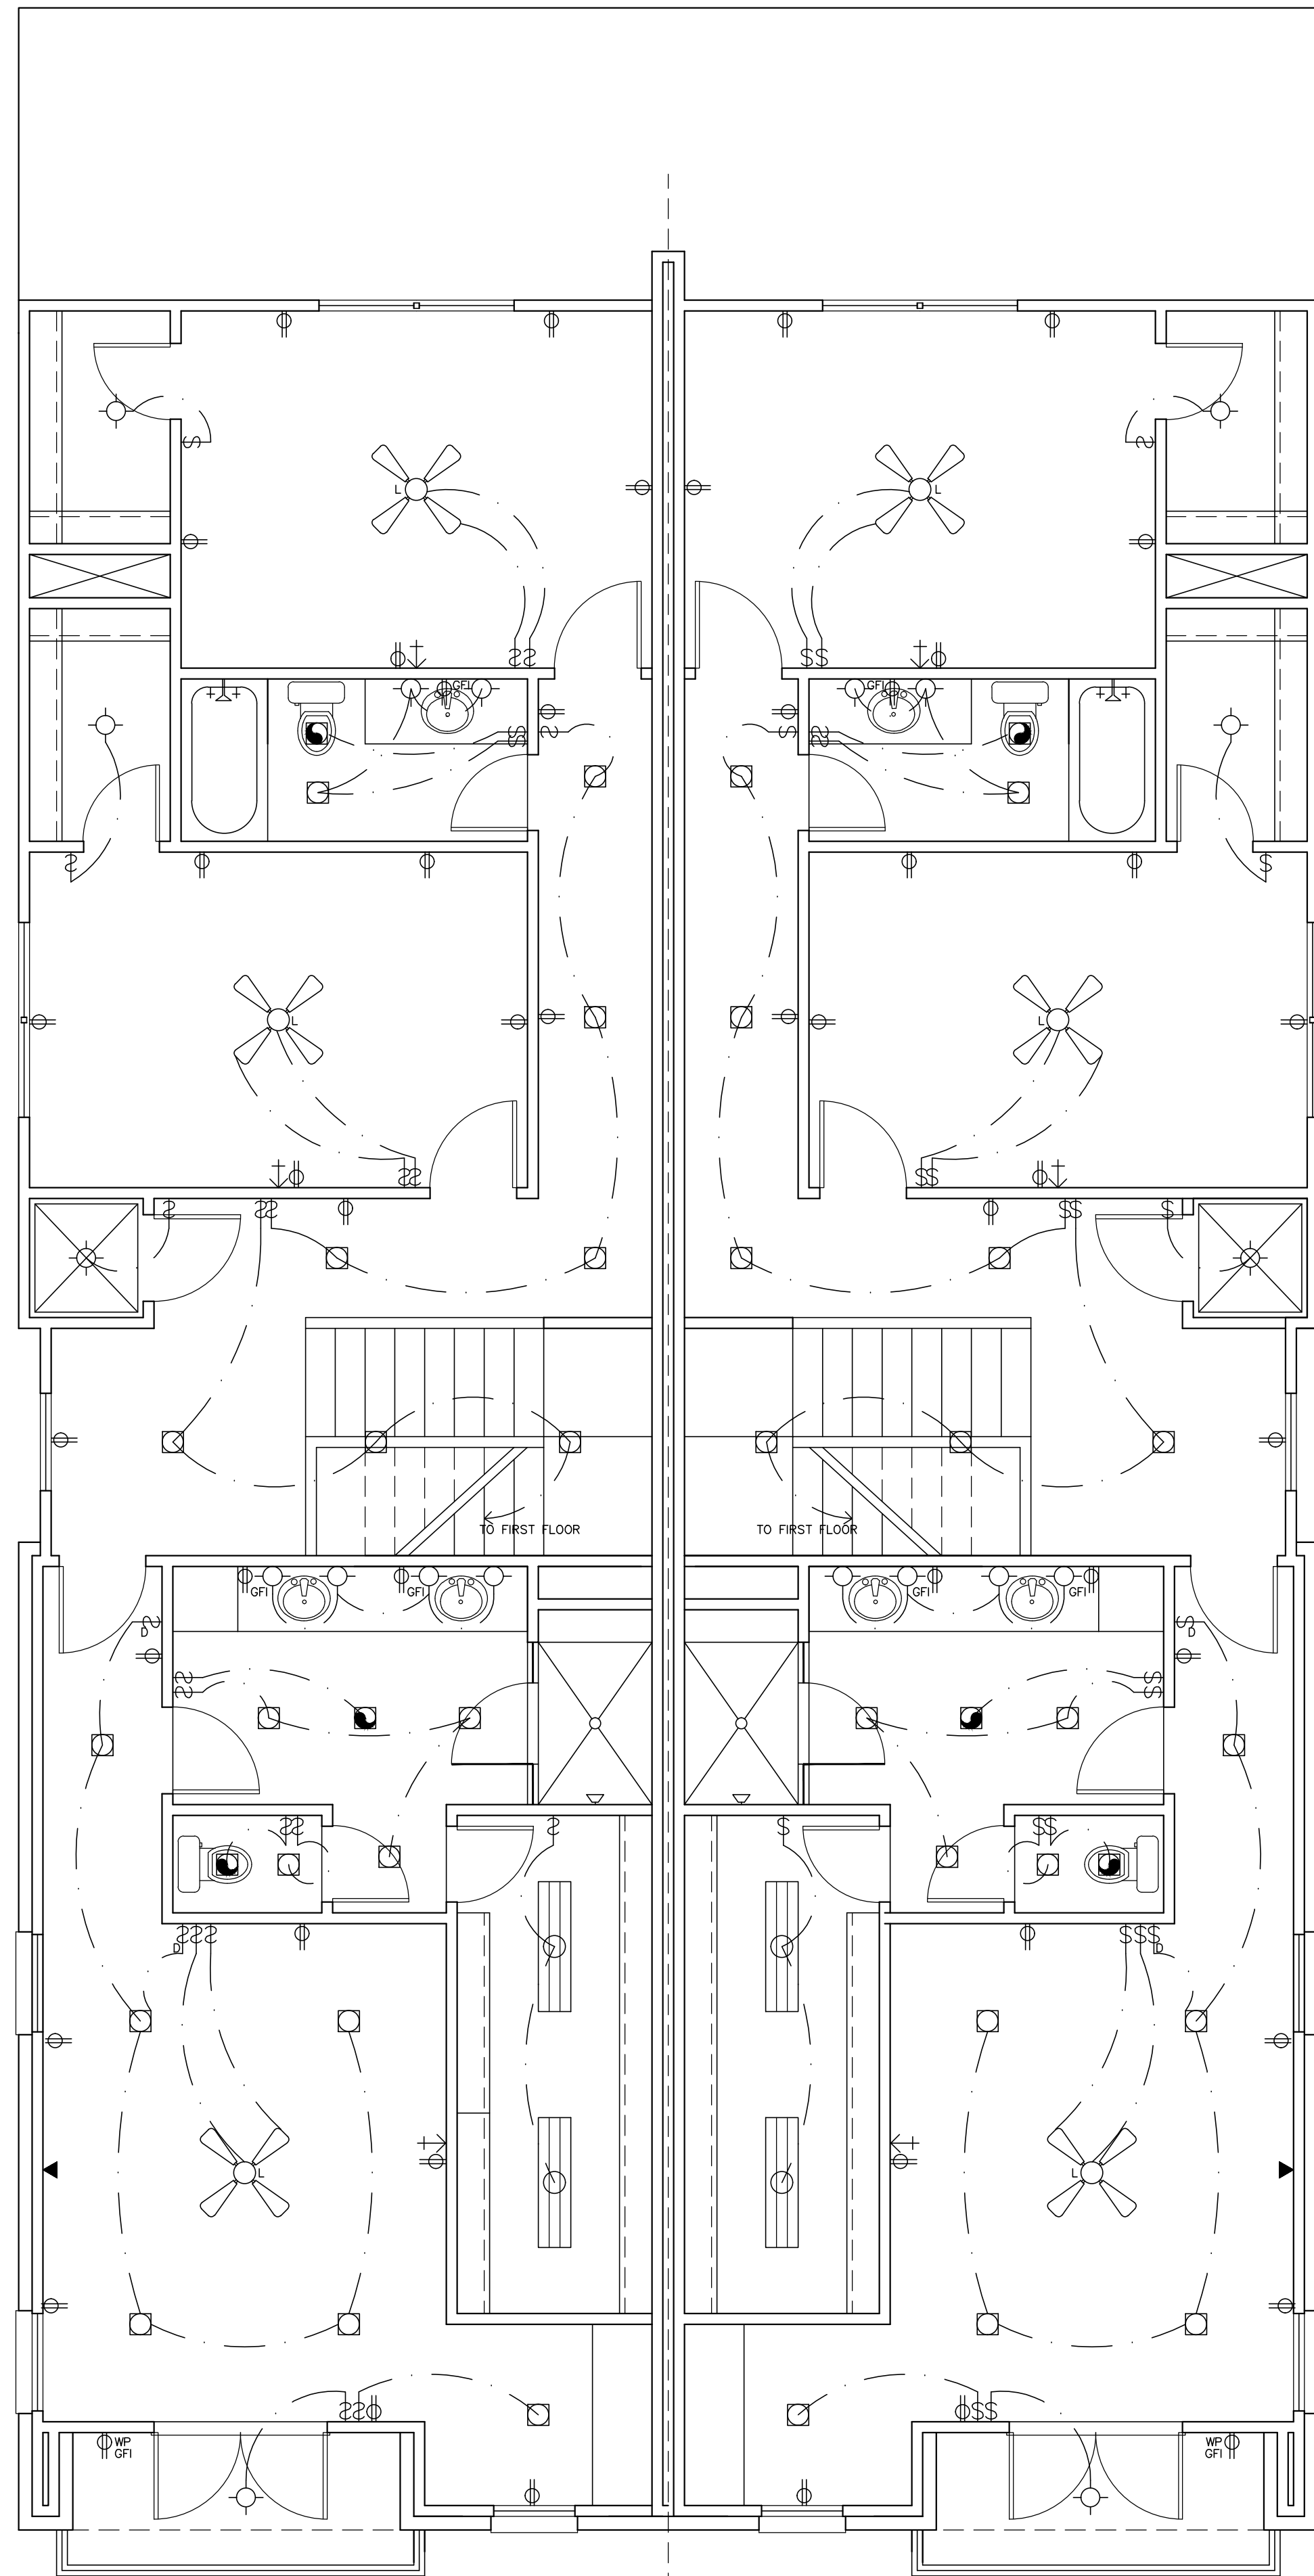


① SECOND FLOOR ELECT "A"
SCALE: 1/4"=1'-0"

② SECOND FLOOR ELECT "B"
SCALE: 1/4"=1'-0"

ELECTRIC SYMBOL LEGEND

⊕	110V DUPLEX OUTLET • 12" AFF.
⊕ ^{44"}	110V DUPLEX OUTLET • 44" AFF.
⊕ ^{WF}	110V DUPLEX OUTLET • WATERPROOF
⊕ ^{GFI}	110V DUPLEX OUTLET • GROUND FAULT INTERRUPT
⊕ ^{FP}	110V DUPLEX OUTLET • FLOOR PLUG
⊕ ^{CM}	110V DUPLEX OUTLET • CEILING MOUNT
⊕ ^{3P}	220V THREE PRONG OUTLET
⌚	SINGLE POLE SWITCH
⌚ ^{3P}	THREE POLE SWITCH
⌚ ^{DP}	SINGLE POLE SWITCH W/ DIMMER FEATURE
⊙	RECESSED INCANDESCENT
⊙ ^{ES}	RECESSED INCANDESCENT - EYEBALL SPOT
⊙ ^{LV}	RECESSED INCANDESCENT - LOW VOLTAGE
⊙ ^{WF}	RECESSED INCANDESCENT - WATERPROOF
⊙ ^{HL}	RECESSED INCANDESCENT - HEAT LAMP
⊙ ^{EF}	EXHAUST FAN THRU ROOF
⊙ ^{WM}	WALL MOUNT INCANDESCENT
⊙ SM	SURFACE MOUNT INCANDESCENT
⊙ ^P	PENDANT FIXTURE
⊕ ^{2T}	SURFACE MOUNT 2 TUBE (4'-0") FLUORESCENT
⊕ ^L	SURFACE MOUNT CEILING FAN (L=LIGHT KIT)
⊕ ^{SD}	SMOKE DETECTOR - HARDWARE (LOCATE PER CODES)
⊕ ^{TL}	SURFACE MOUNT TRACK LIGHT
⊕ ^{UC}	UNDER CABINET SURFACE MOUNT FLUORESCENT
⊕ ^{WF}	WALL MOUNT FLOOD (WATERPROOF, SHIELDED)
⊕ ^{TV}	TELEVISION (CABLE) CONNECTION
⊕ ^{TO}	TELEPHONE OUTLET

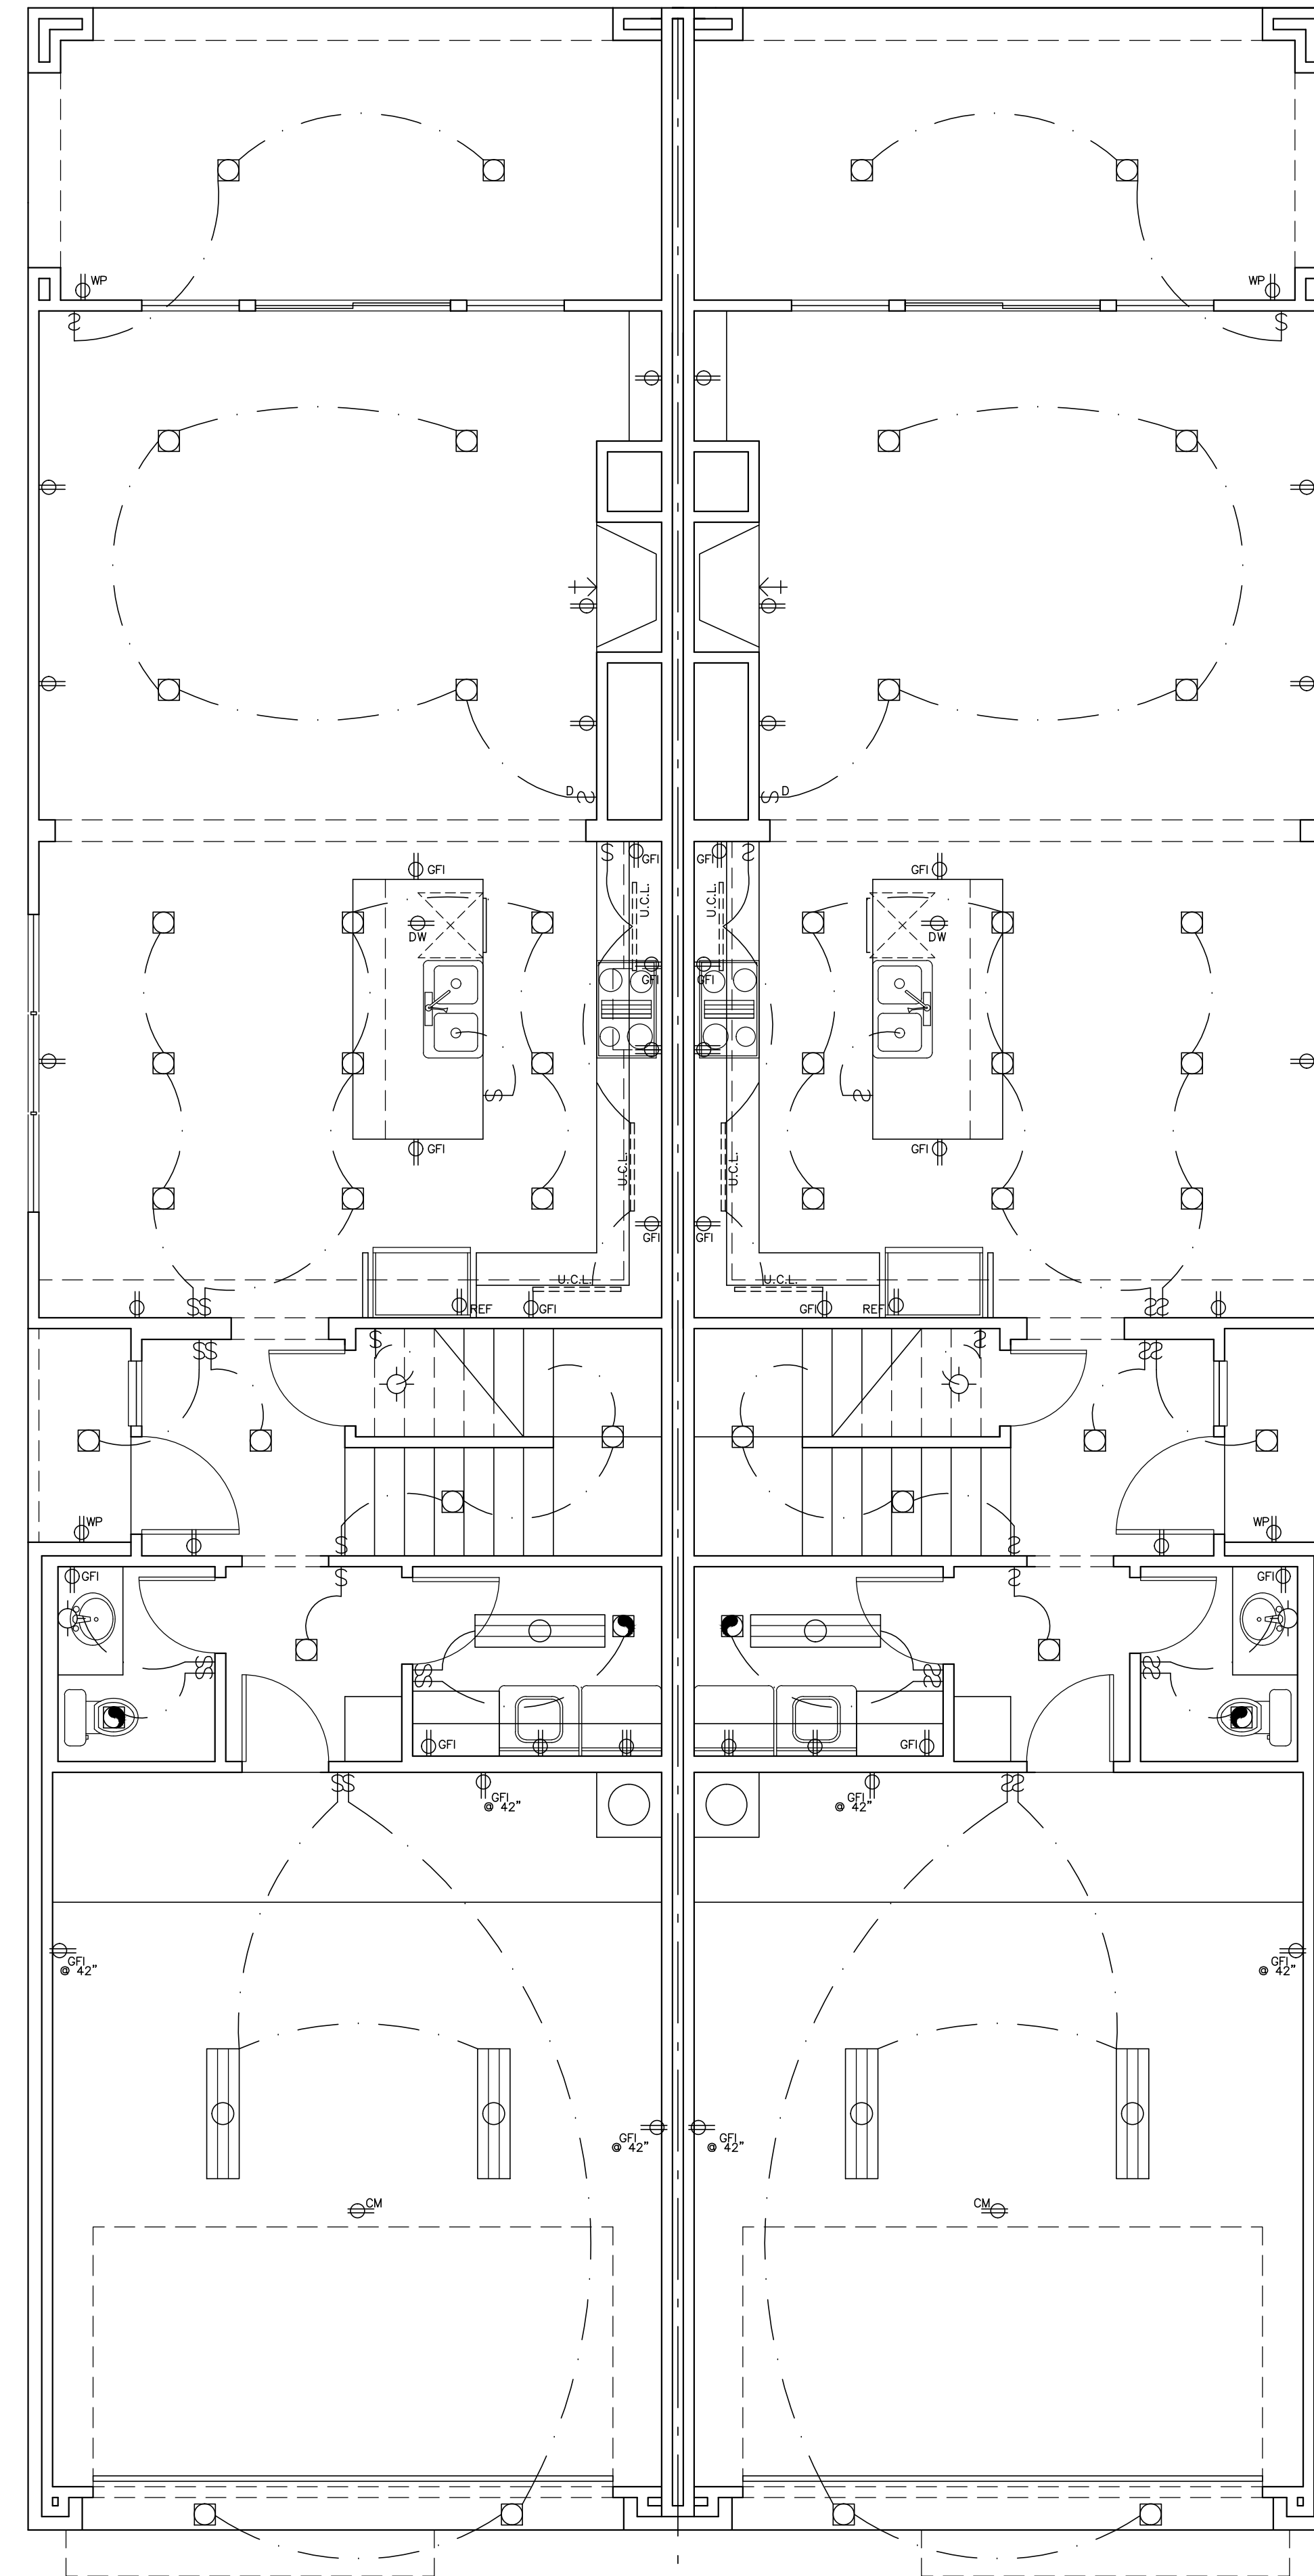

① FIRST FLOOR ELECT "A"
SCALE: 1/4"=1'-0"

② FIRST FLOOR ELECT "B"
SCALE: 1/4"=1'-0"

Copyright, S. Watson Design, Inc. - 2016
These plans are intended to provide the basic construction information necessary for the construction of the project. The designer is not responsible for the design or construction of the project. Any discrepancy, error, and/or omission, if found, is to be brought to the immediate attention of the owner or builder. The owner or builder shall obtain complete Engineering Services Foundation, Inc. and Structural, before beginning construction of any kind. Note: All Federal, State, and Local codes and regulations shall be followed. These plans may conflict with same, and must be strictly obeyed and followed before and during construction. These plans, and their use are the property of Watson Design and are not to be used for construction, reuse, trace, or reproduced by any means without the expressed written consent of Watson Design. All rights reserved.

OLERIO HOMES
6531 ROPER STREET
LOT 19 BLOCK 0/2605
CITY OF DALLAS
DALLAS COUNTY, TX

PLAN NUMBER
7212016

DATE
1/25/2016

SHEET NUMBER
A5

SCALE 24X36 1/4"=1'