


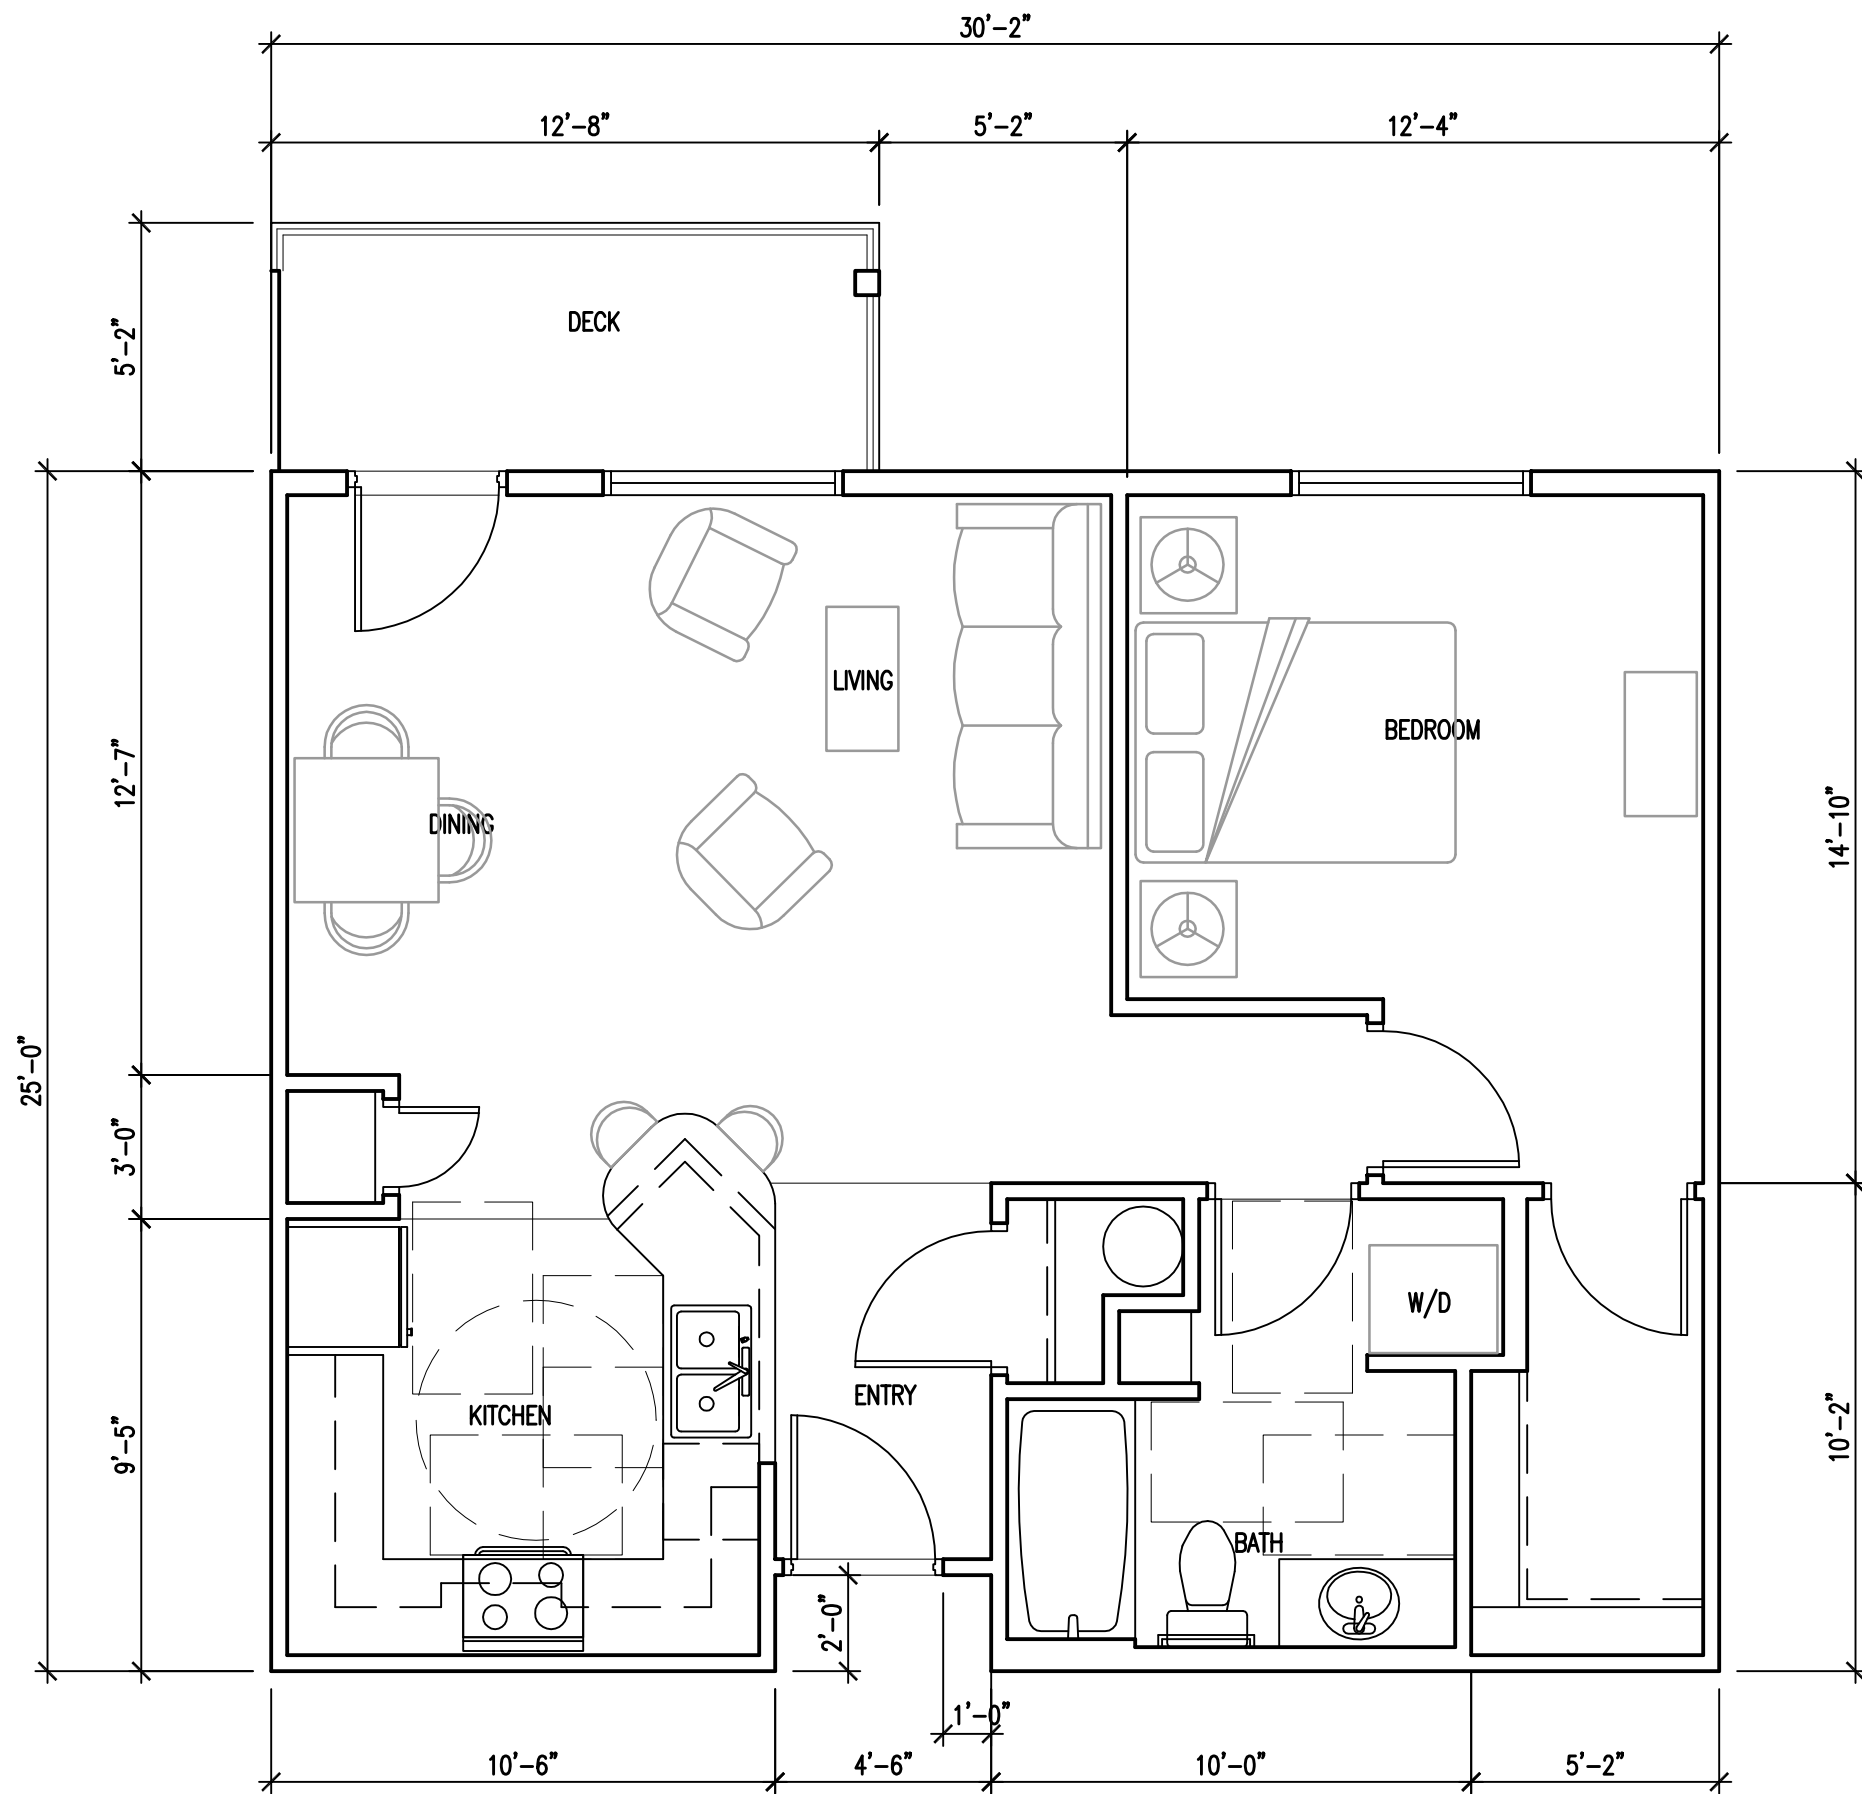

2 FLOOR PLAN UNIT 'B'

SCALE: 1/4" = 1'-0"
AREA = 745 S.F.