


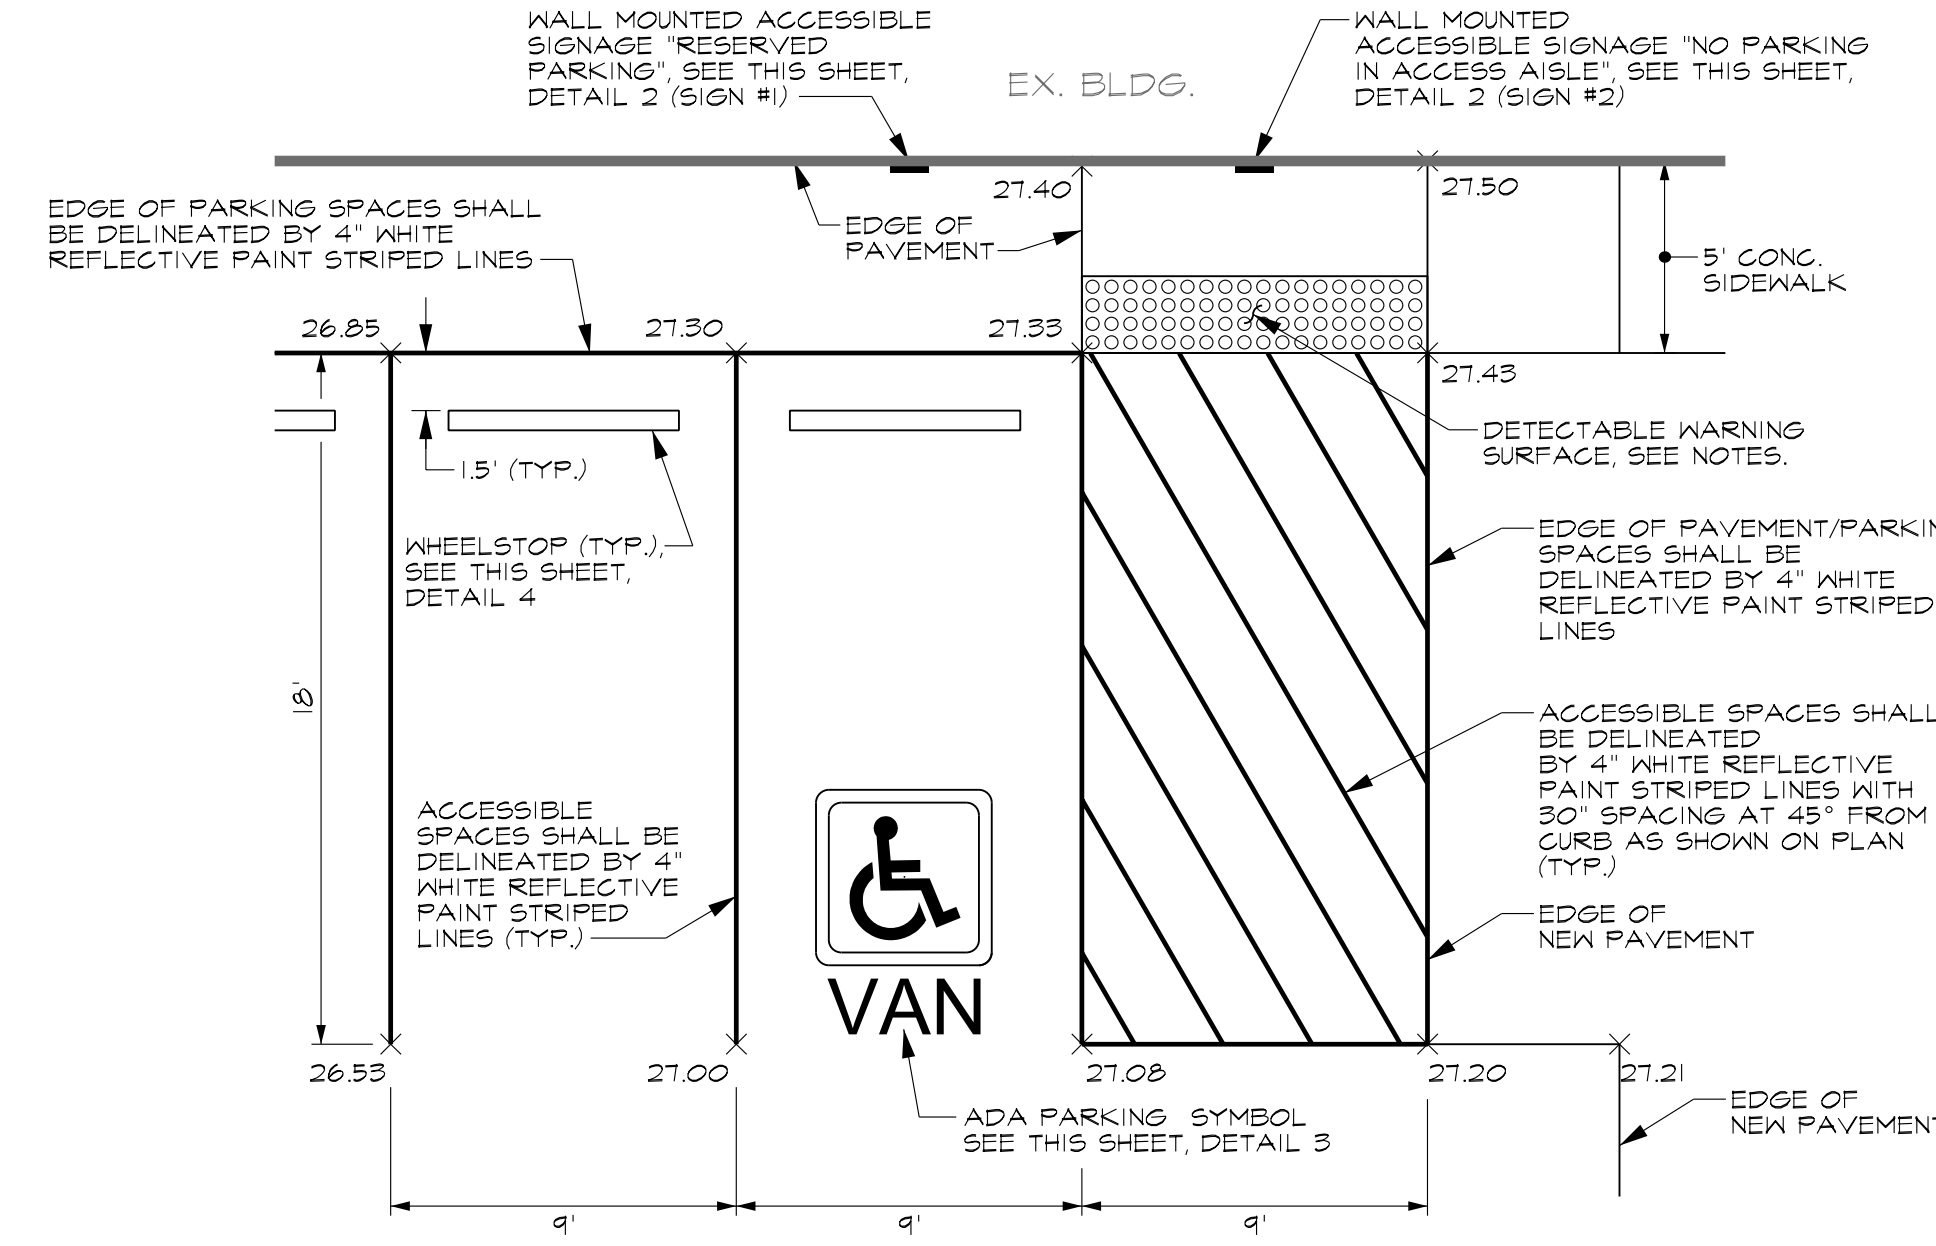


1
C5.02
ADA PARKING AREA DETAIL
SCALE: 1"=5'

- NOTES:
1. ACCESSIBLE SPACES AND LOADING AREAS SHALL NOT EXCEED 2% SLOPE IN ANY DIRECTION.
 2. PROVIDE REFLECTORIZED TRAFFIC LINE PAINT FOR PARKING STALLS. PAINT TO BE LOW VOC (VOLATILE ORGANIC COMPOUND) SOLVENT-BASED OR WATERBORNE PAINT.
 3. INSTALL PAINT PER MANUFACTURER'S GUIDELINES.
 4. DETECTABLE WARNING TILES SHALL BE SQUARE PATTERN, PARALLEL ALIGNMENT.
 5. A DETECTABLE WARNING IS A STANDARDIZED SURFACE FEATURE BUILT IN TO WALKING SURFACES (OR OTHER ELEMENTS) TO WARN VISUALLY IMPAIRED PEOPLE OF HAZARDS ON A CIRCULATION PATH.
 6. DETECTABLE WARNING TILES SHALL CONSIST OF RAISED TRUNCATED DOMES WITH NOMINAL DIMENSIONS AS SHOWN AND SHALL CONTRAST VISUALLY WITH ADJOINING SURFACES, EITHER LIGHT-DARK OR DARK-LIGHT. THE MATERIAL USED TO PROVIDE CONTRAST SHALL BE INTEGRAL WITH THE WALKING SURFACE.
 7. DETECTABLE WARNING AREAS SHALL EXTEND 24" BACK FROM THE REAR OF THE CURB WITHIN THE RAMP ITSELF. THE AREAS SHALL NOT BE USED ELSEWHERE ON A PEDESTRIAN RAMP.
 8. DETECTABLE WARNING TILES SHALL BE CAST-IN-PLACE TILES, MANUFACTURED PRODUCTS SHALL BE INSTALLED IN ACCORDANCE WITH MANUFACTURER'S INSTRUCTIONS. MFG: ARMOR-TILE (OR APPROVED EQUAL). COLOR: FEDERAL YELLOW.
 10. COMMERCIAL PRODUCTS MAY NOT VARY IN SPACING, DIMENSION AND CONFIGURATION OF DOMES. CERTIFICATION OF COMPLIANCE WITH CURRENT A.D.A.A.G. (AMERICANS WITH DISABILITIES ACT ACCESSIBILITY GUIDELINE REQUIREMENTS) SHALL BE REQUIRED OF ALL PRODUCTS BEFORE INSTALLATION.
 11. SUBMIT SAMPLE TO ENGINEER FOR APPROVAL OF DETECTABLE WARNING SURFACES ALONG ROADWAY.
 12. DETECTABLE WARNING LANDING AREAS SHALL HAVE A MAXIMUM SLOPE OF 48:1.
 13. SEE GRADING PLAN FOR ELEVATIONS. ACCESSIBLE SPACES AND LOADING AREAS SHALL NOT EXCEED 2% SLOPE IN ANY DIRECTION.
 14. SEE BALTIMORE CITY STANDARD DETAIL BC 655.40 FOR ADDITIONAL INFORMATION FOR DETECTABLE WARNING SURFACES.




- NOTES:
1. REFER TO MUTCD SIGNS RT-8 & RT-8P (RESERVED PARKING FOR PERSONS WITH DISABILITIES & VAN ACCESSIBLE PLAQUE) FOR THE MOST UP TO DATE DETAILS AND DIMENSIONS. SEE SIGN MOUNTING DETAIL (8) ON THIS SHEET.
 2. REFER TO MDOT STANDARD NO. R8-(2) FOR NO PARKING IN ACCESS AISLE SIGN STANDARD.

2
C5.02
ADA PARKING SIGN DETAILS
NOT TO SCALE

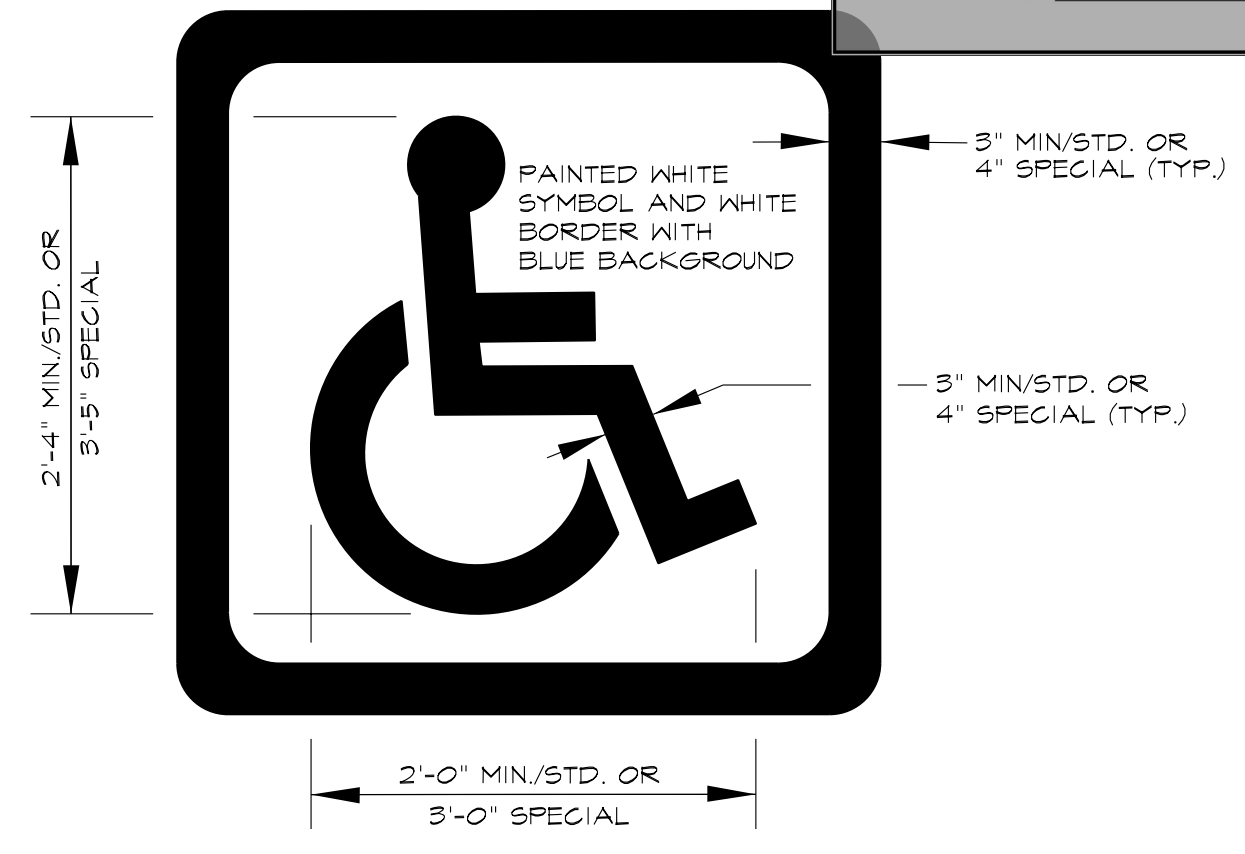


3
C5.02
ADA PARKING SYMBOL DETAIL
NOT TO SCALE

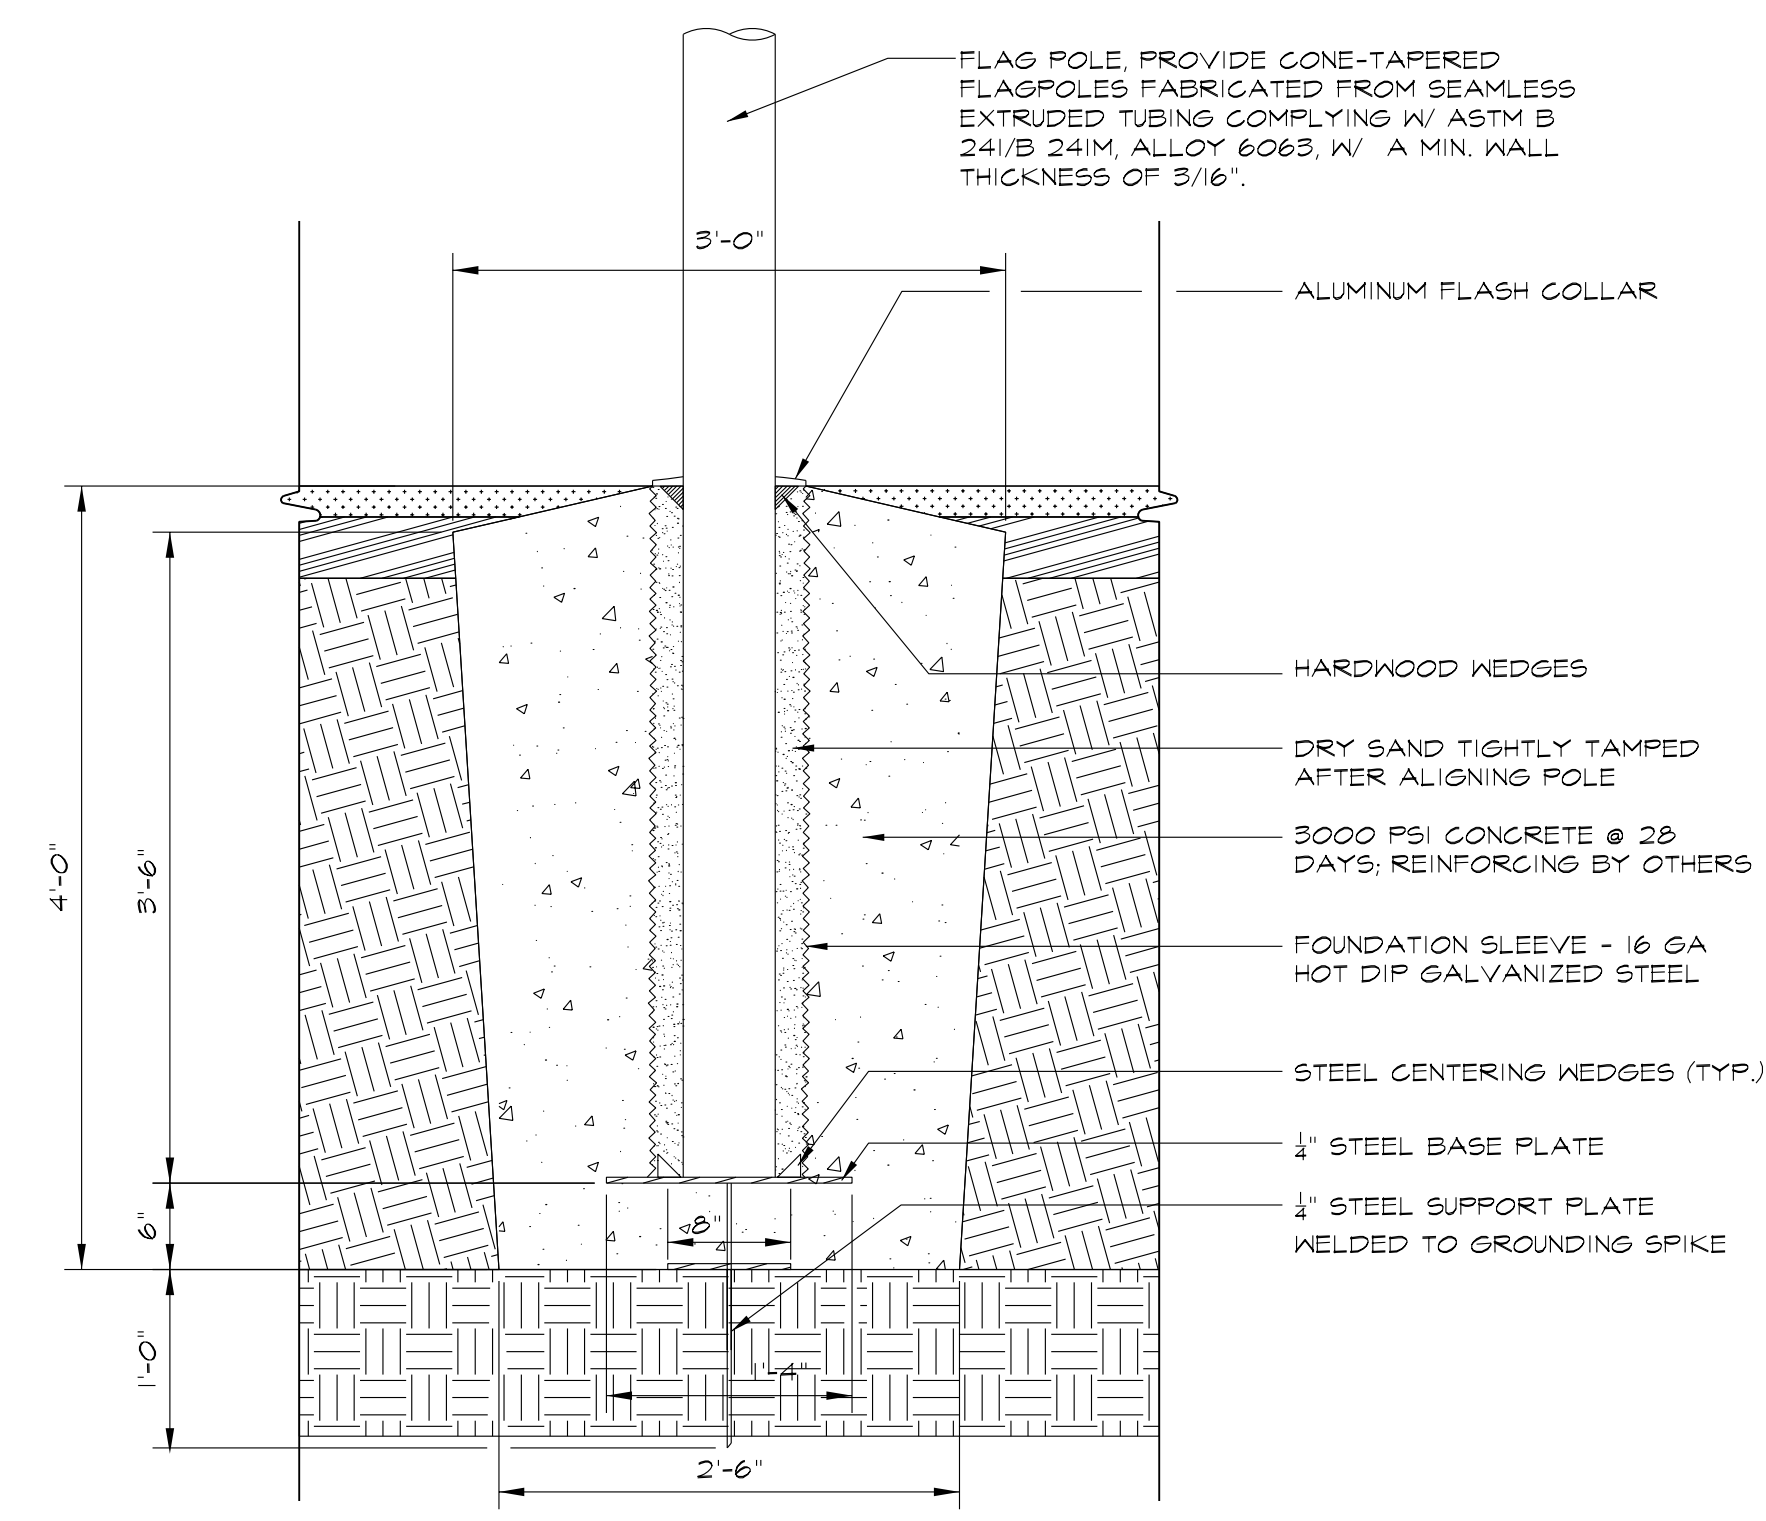


- NOTES:
1. CONTRACTOR TO INSTALL PER MANUFACTURER RECOMMENDATIONS AND IN ACCORDANCE WITH LOCAL CODES AND REGULATIONS.
 2. MFG: AMERICAN FLAG POLE (OR APPROVED EQUAL)
 3. STYLE: MONARCH SERIES
 4. PRODUCT NUMBER: CG20C51G-TAV-COL-FSA
 5. FINISH/COLOR: SATIN AND CLEAR ANODIZED
 6. CONTRACTOR TO PROVIDE SIGNED/SEALED SHOP DRAWINGS FOR FOUNDATION.


5
C5.02
FLAG POLE
NOT TO SCALE

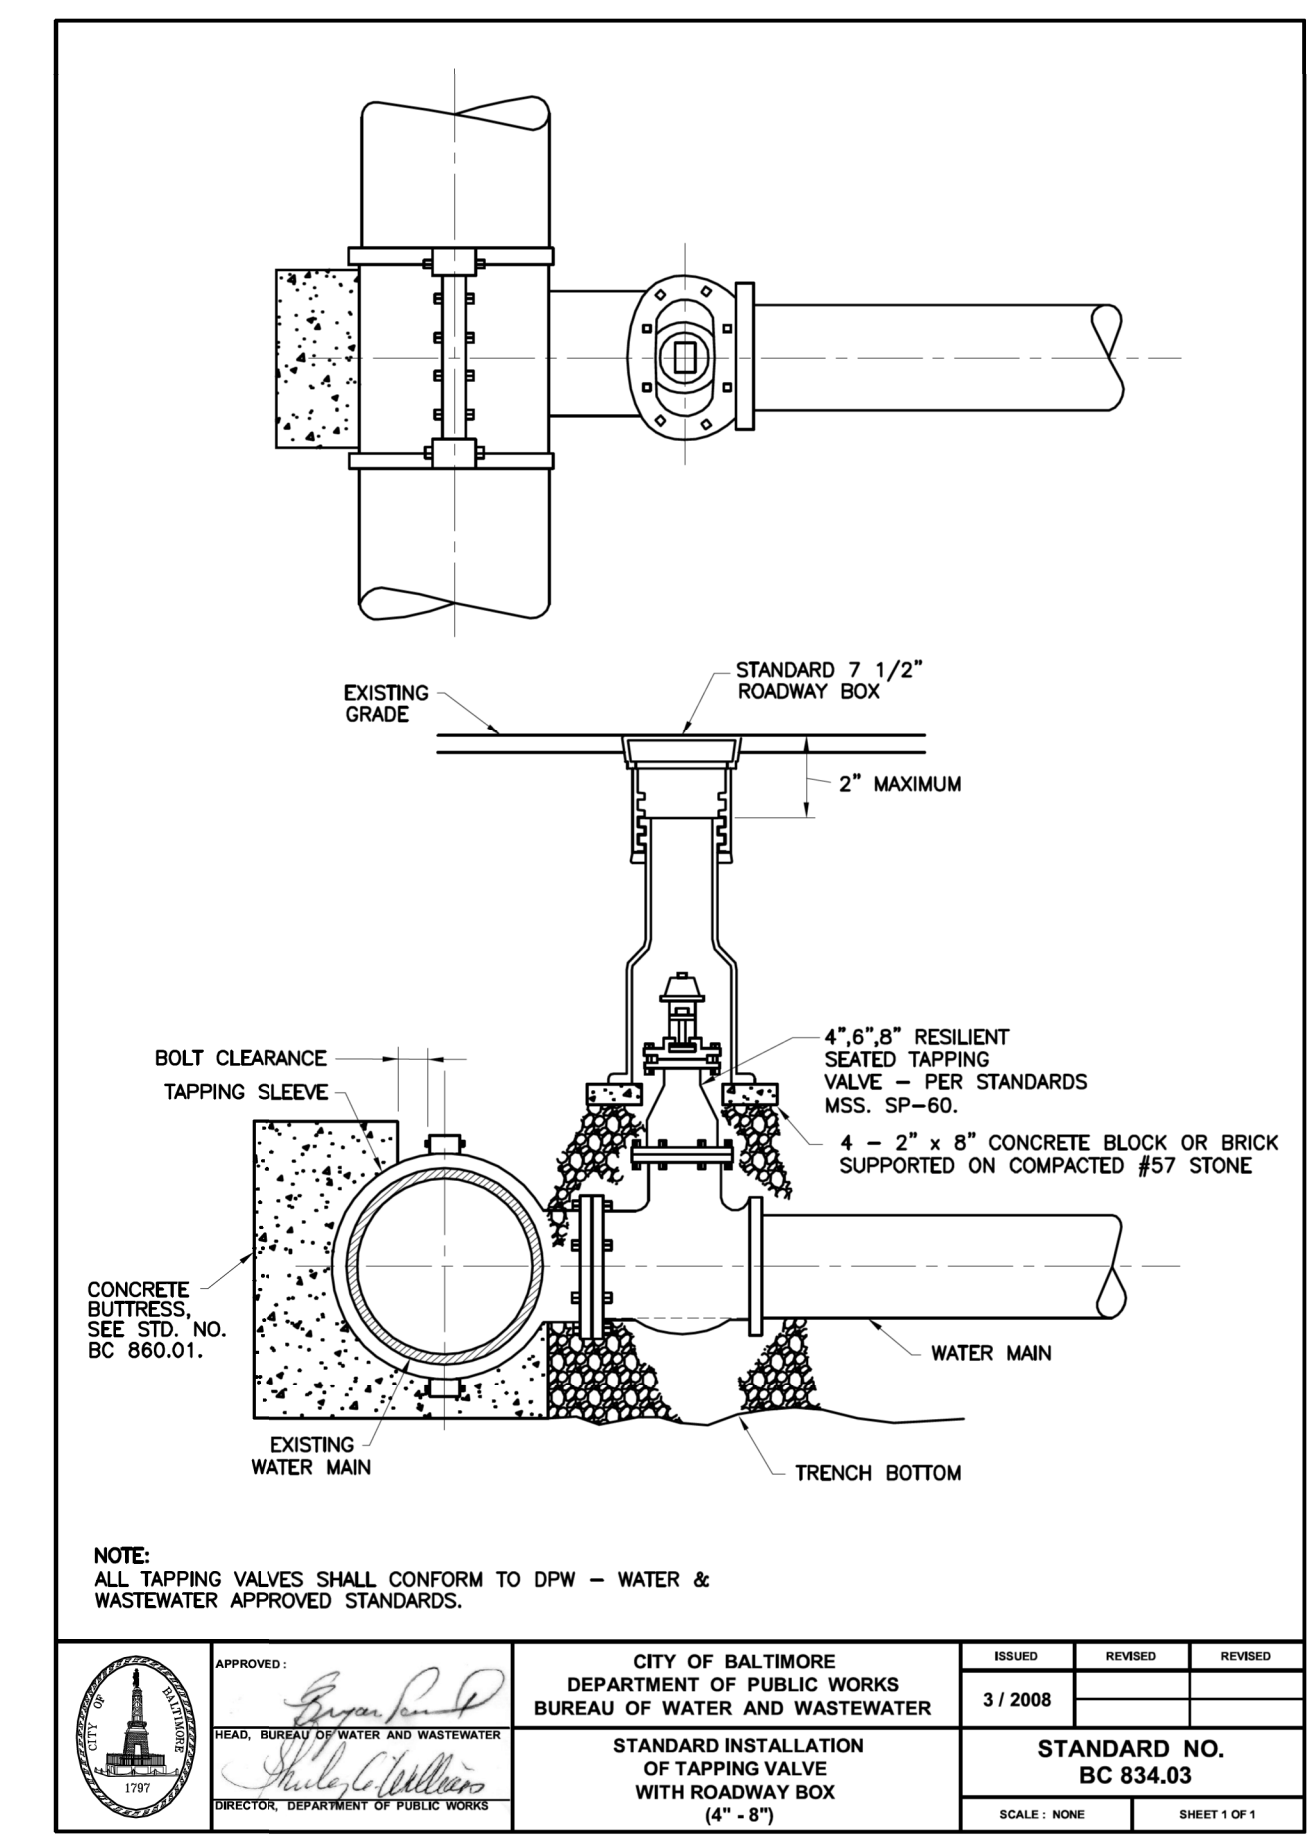

6
C5.02
TAPPING VALVE DETAIL
NOT TO SCALE

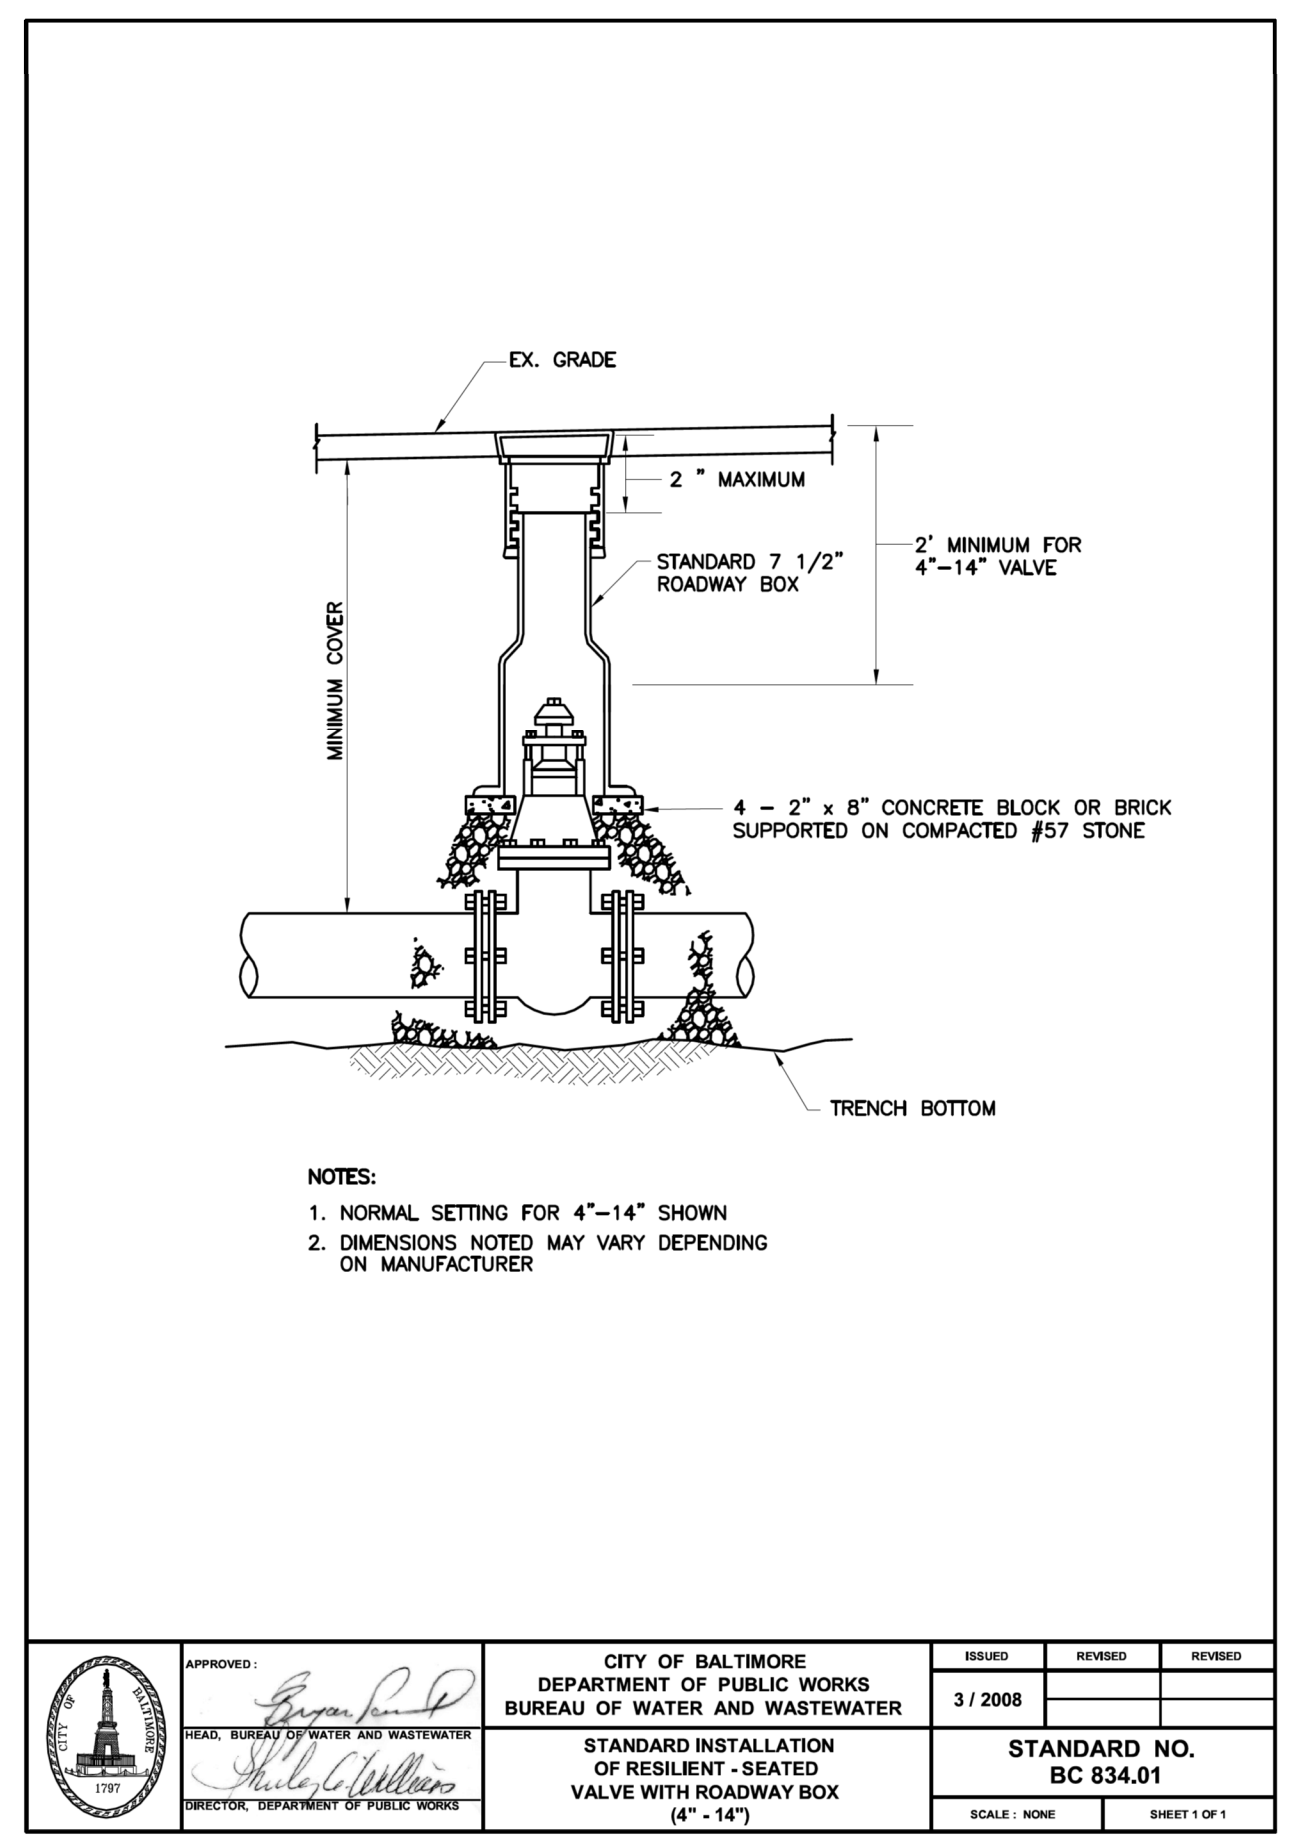


7
C5.02
ROADWAY BOX DETAIL
NOT TO SCALE

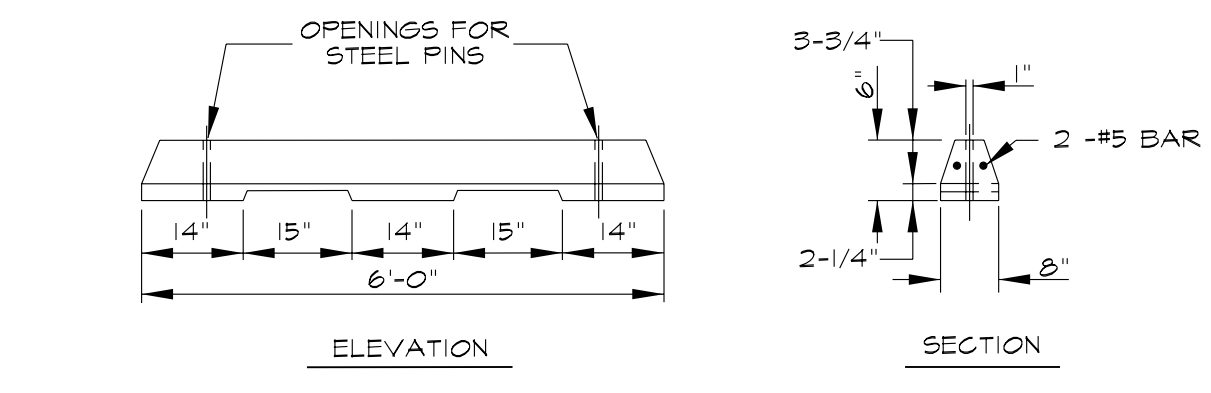


4
C5.02
PRECAST CONCRETE WHEEL STOP DETAIL
NOT TO SCALE

mk
Consulting Engineers, LLC
1801 Porter Street, Suite 401
Baltimore, MD 21230
Ph: (867) 309-6193
Email: admin@mkceng.com

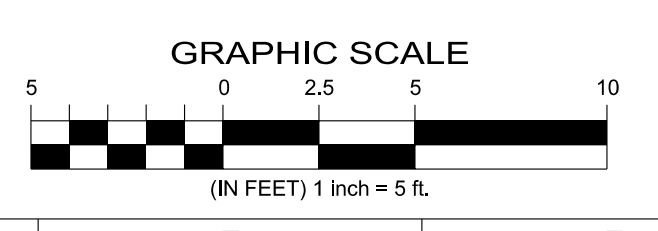

PROFESSIONAL CERTIFICATION:
I CERTIFY THAT THESE DOCUMENTS WERE PREPARED OR APPROVED BY ME, AND THAT I AM A DULY LICENSED ENGINEER UNDER THE LAWS OF THE STATE OF MARYLAND. LICENSE NUMBER: 25058 EXPIRATION DATE: 11-17-2026

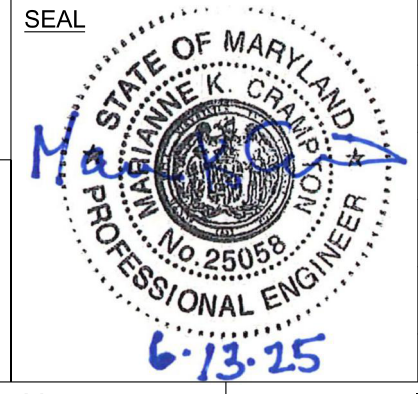

NOTICE
THIS DRAWING IS ISSUED:
☐ FOR REFERENCE
☐ FOR REVIEW / APPROVAL
☐ PERMIT
☐ FOR BID
☐ FOR CONSTRUCTION
☐ AS-BUILT / AS FOUND

COMPANY: BUCKEYE PIPE LINE CO. LP.	
OPERATOR: BUCKEYE PARTNERS, LP	
OPS REGION: -	RESP. CODE: -
LEGACY DWG NO: -	DISCIPLINE: -
DATE: 06/17/2025	SCALE: 1" = 5'
DRAWN BY: AJC	APP'D BY: -
CHECKED BY: GBZ	OPS APP'D BY: -

BU DESCRIPTION:	
SITE DETAILS	
BUCKEYE TERMINAL BALTIMORE TERMINAL (BETQB)	
5911 PENNINGTON AVE, BALTIMORE, MD. 21226	
WARD 25 SECTION 09 BLOCK 7173A LOT 01	MKG PROJECT NO: 25002
SHEET NO: 11 OF 25	DWG. NO: C5.02

BCNR# 11847