


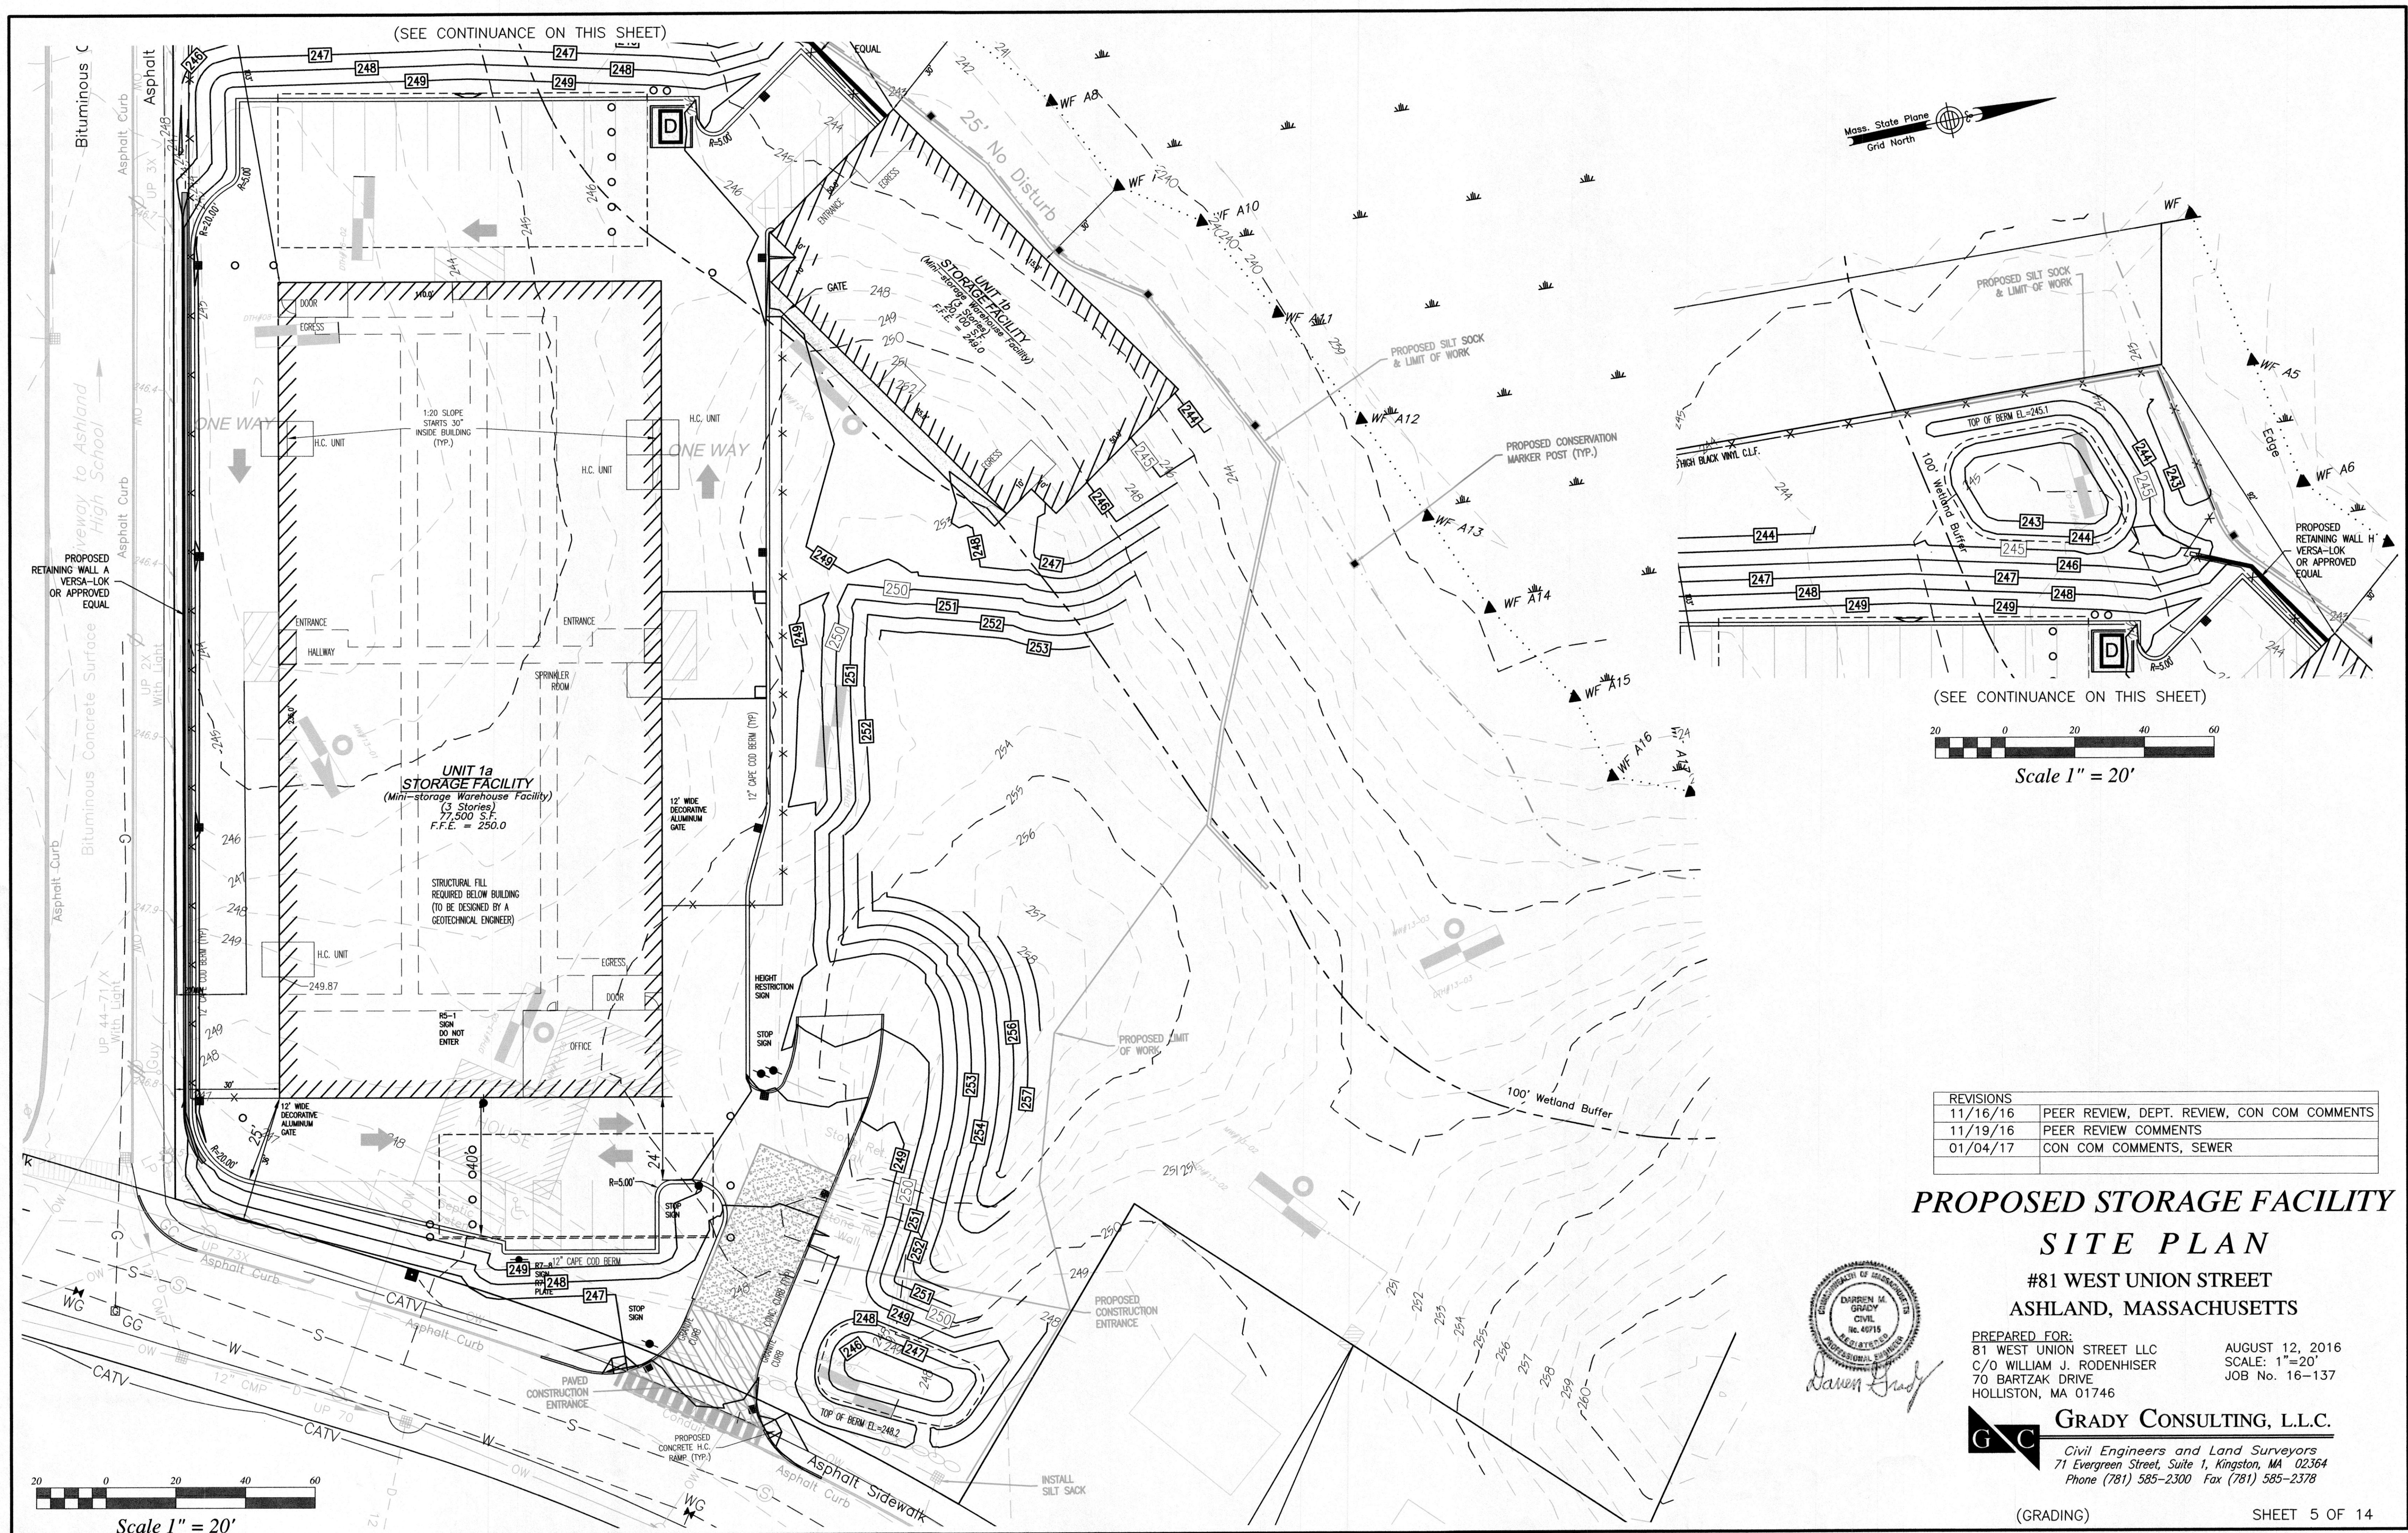


REVISIONS	
11/16/16	PEER REVIEW, DEPT. REVIEW, CON COM COMMENTS
11/19/16	PEER REVIEW COMMENTS
01/04/17	CON COM COMMENTS, SEWER

PROPOSED STORAGE FACILITY SITE PLAN

#81 WEST UNION STREET
ASHLAND, MASSACHUSETTS

PREPARED FOR:
81 WEST UNION STREET LLC
C/O WILLIAM J. RODENHISER
70 BARTZAK DRIVE
HOLLISTON, MA 01746

AUGUST 12, 2016
SCALE: 1"=20'
JOB No. 16-137

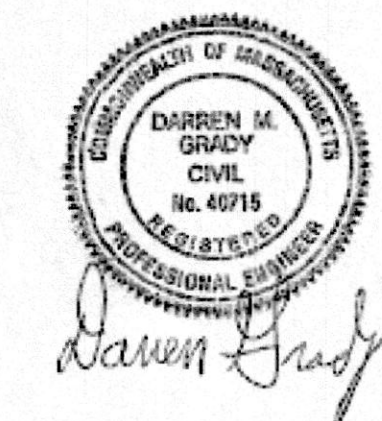

GRADY CONSULTING, L.L.C.
Civil Engineers and Land Surveyors
71 Evergreen Street, Suite 1, Kingston, MA 02364
Phone (781) 585-2300 Fax (781) 585-2378