


RODE Architects, Inc.
535 Albany Street 5C
Boston, Massachusetts 02118
617.422.0090 | T
617.422.0094 | F
rodearchitects.com

project
LITTLE HOUSE

date:
4.26.2010

title
FIRST FLOOR PLAN
AD / OST
PROGRAMMING ANALYSIS

sheet
A.

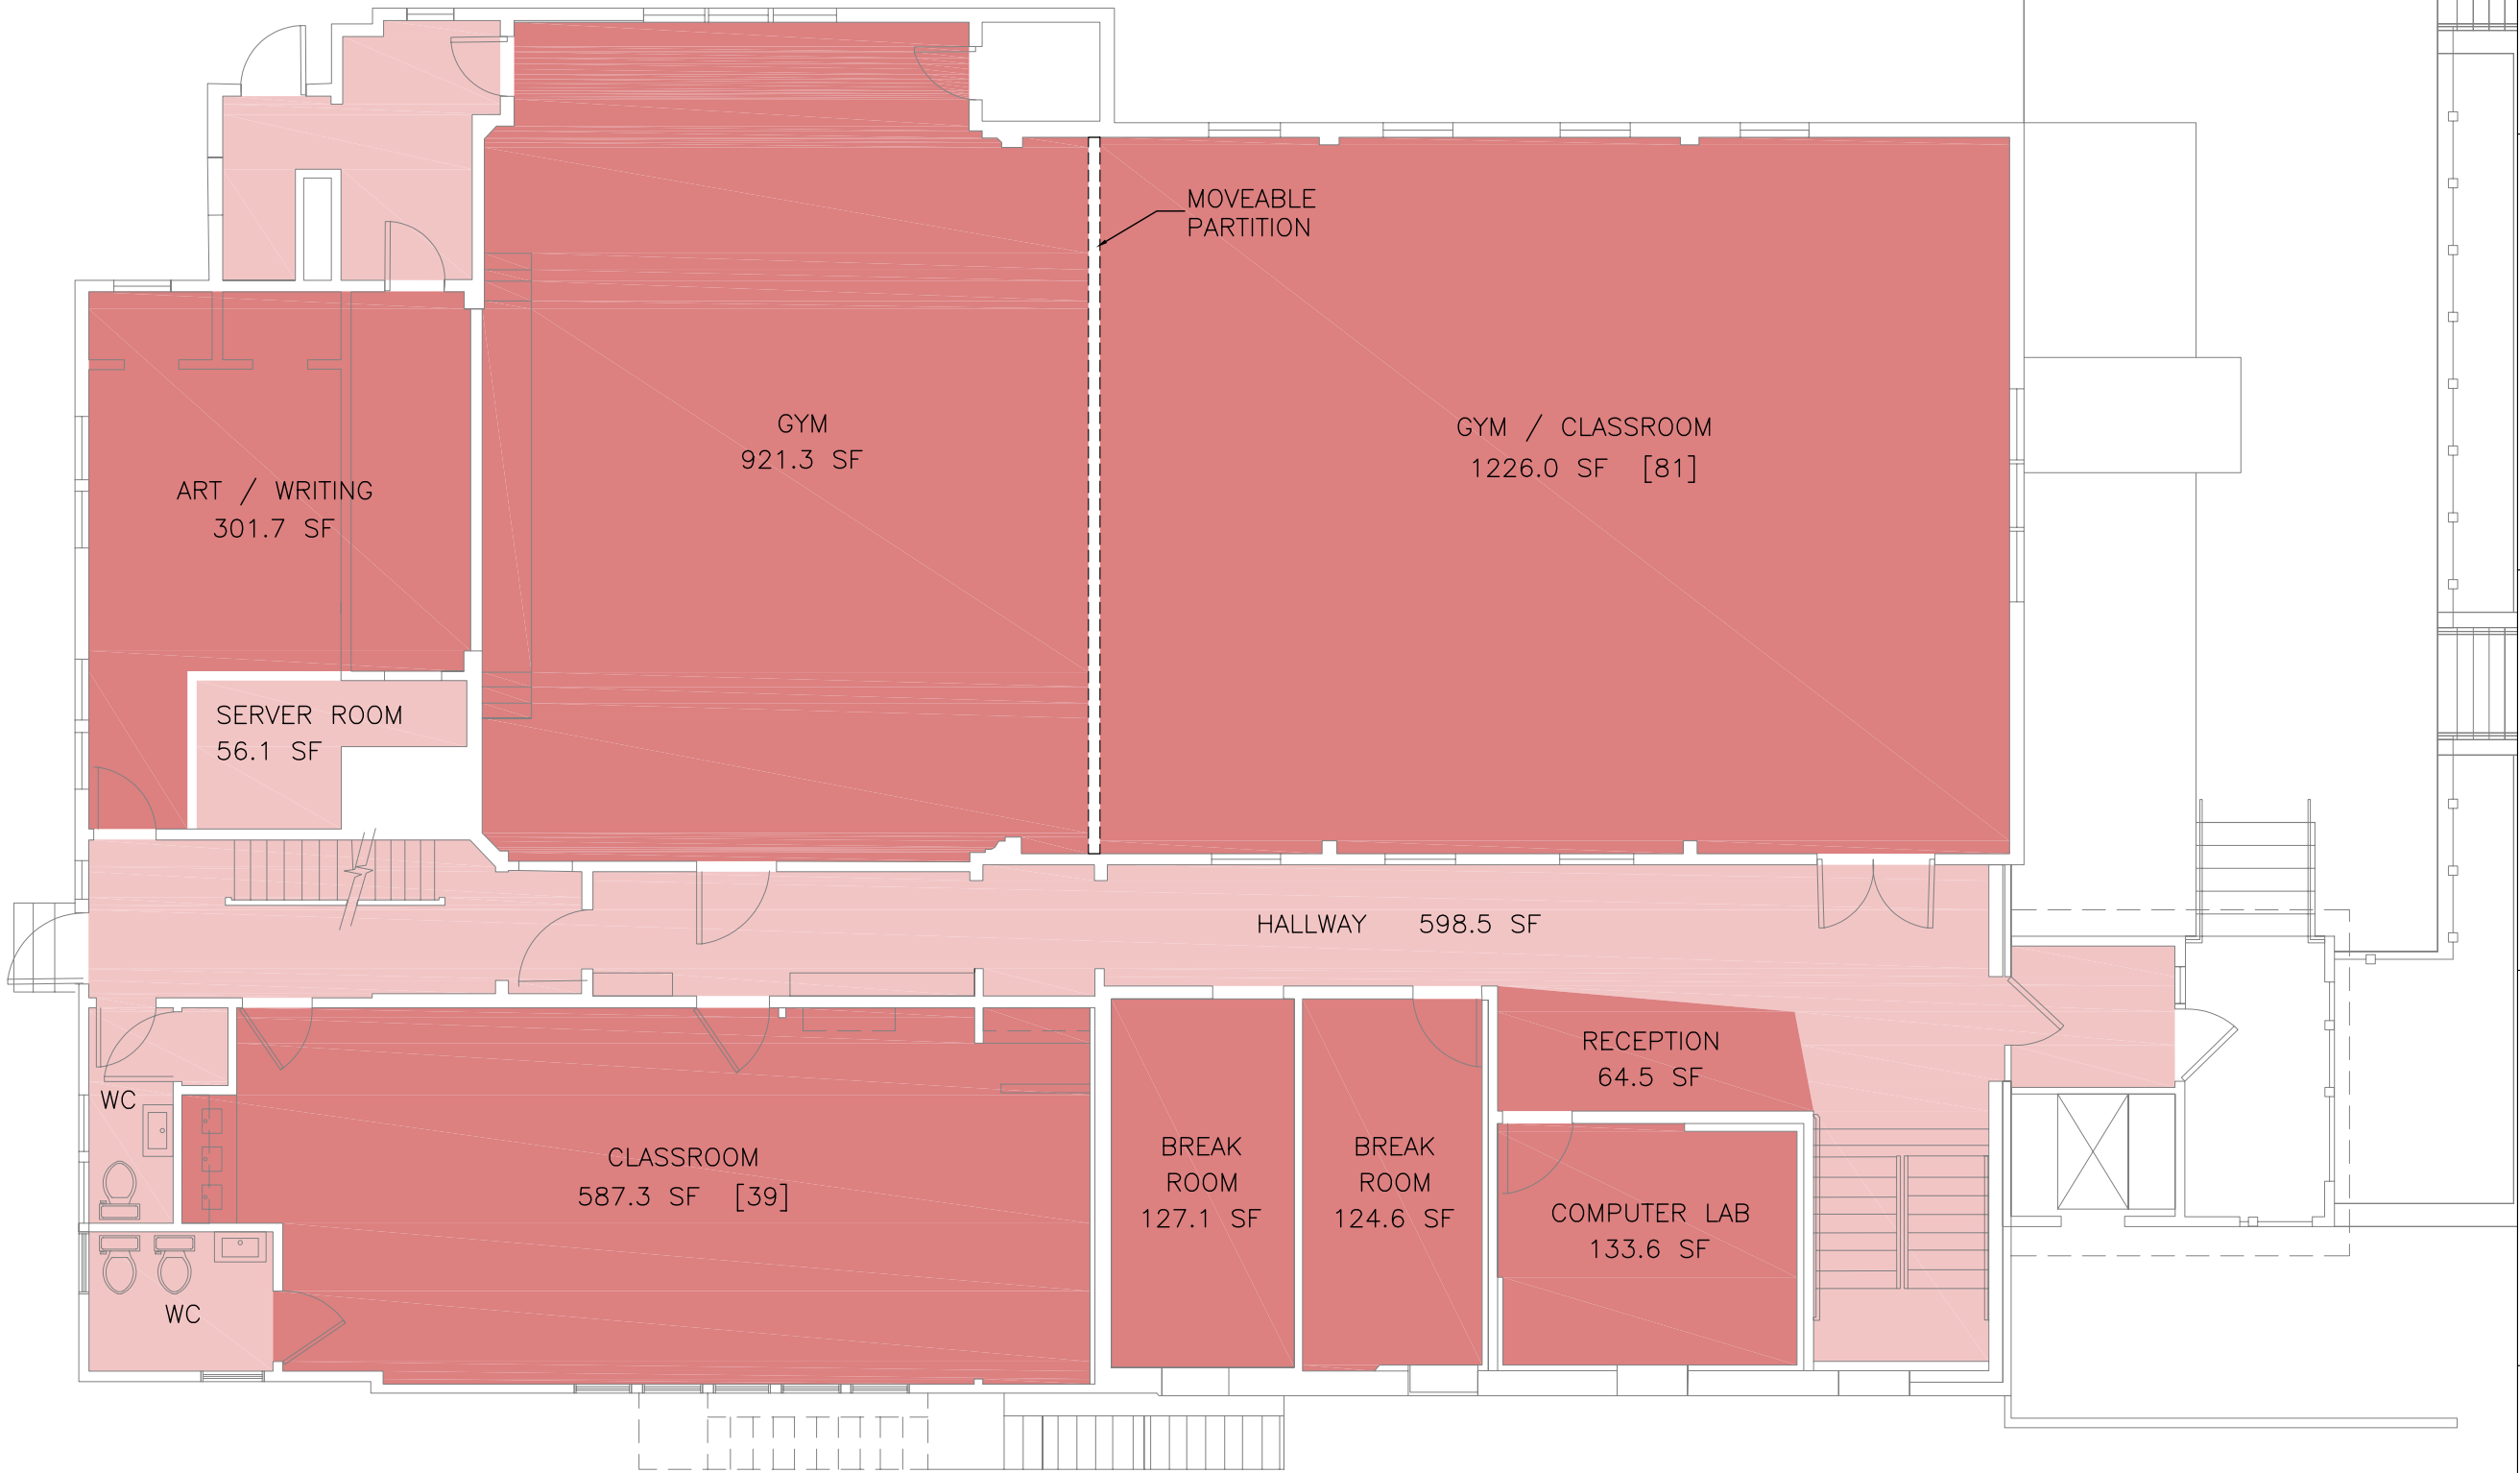

1 FIRST FLOOR PLAN
SCALE: 1/8" = 1'-0"

EEC
AD / OST