


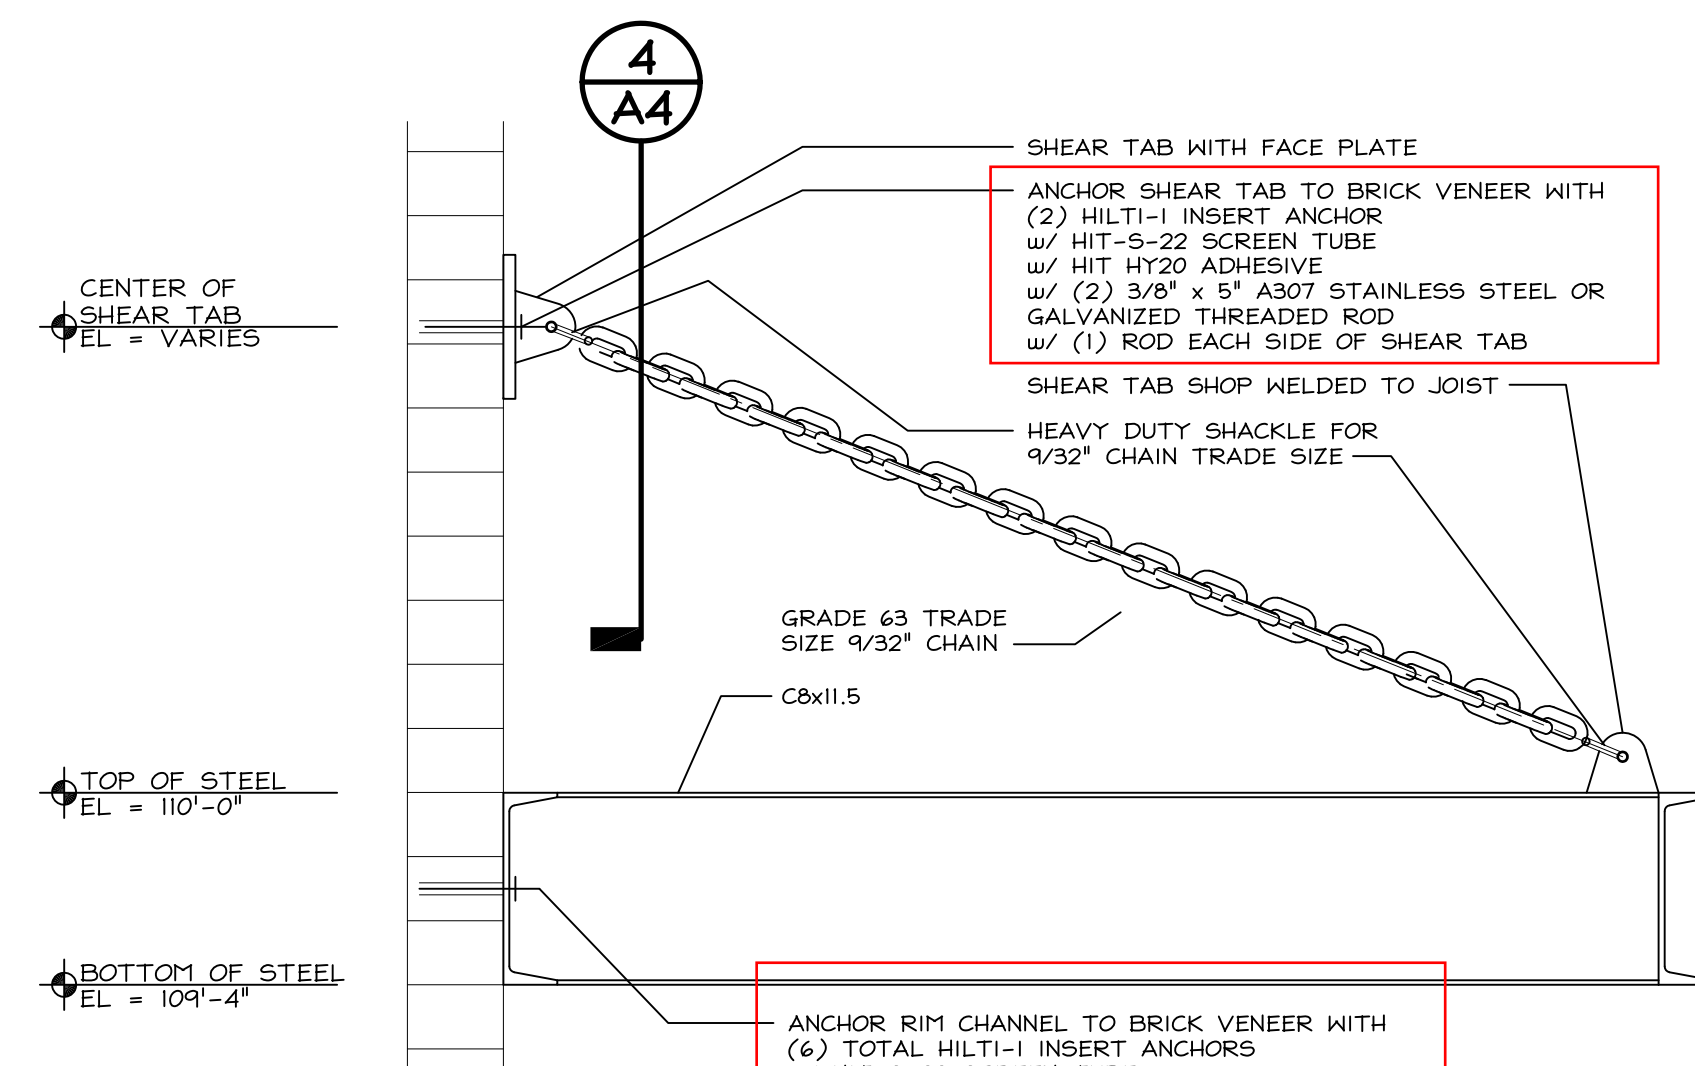

4
A4

DETAIL


SCALE: 1 1/2" = 1'-0"



5
A4


AWNING SECTION

SCALE: 1 1/2" = 1'-0"

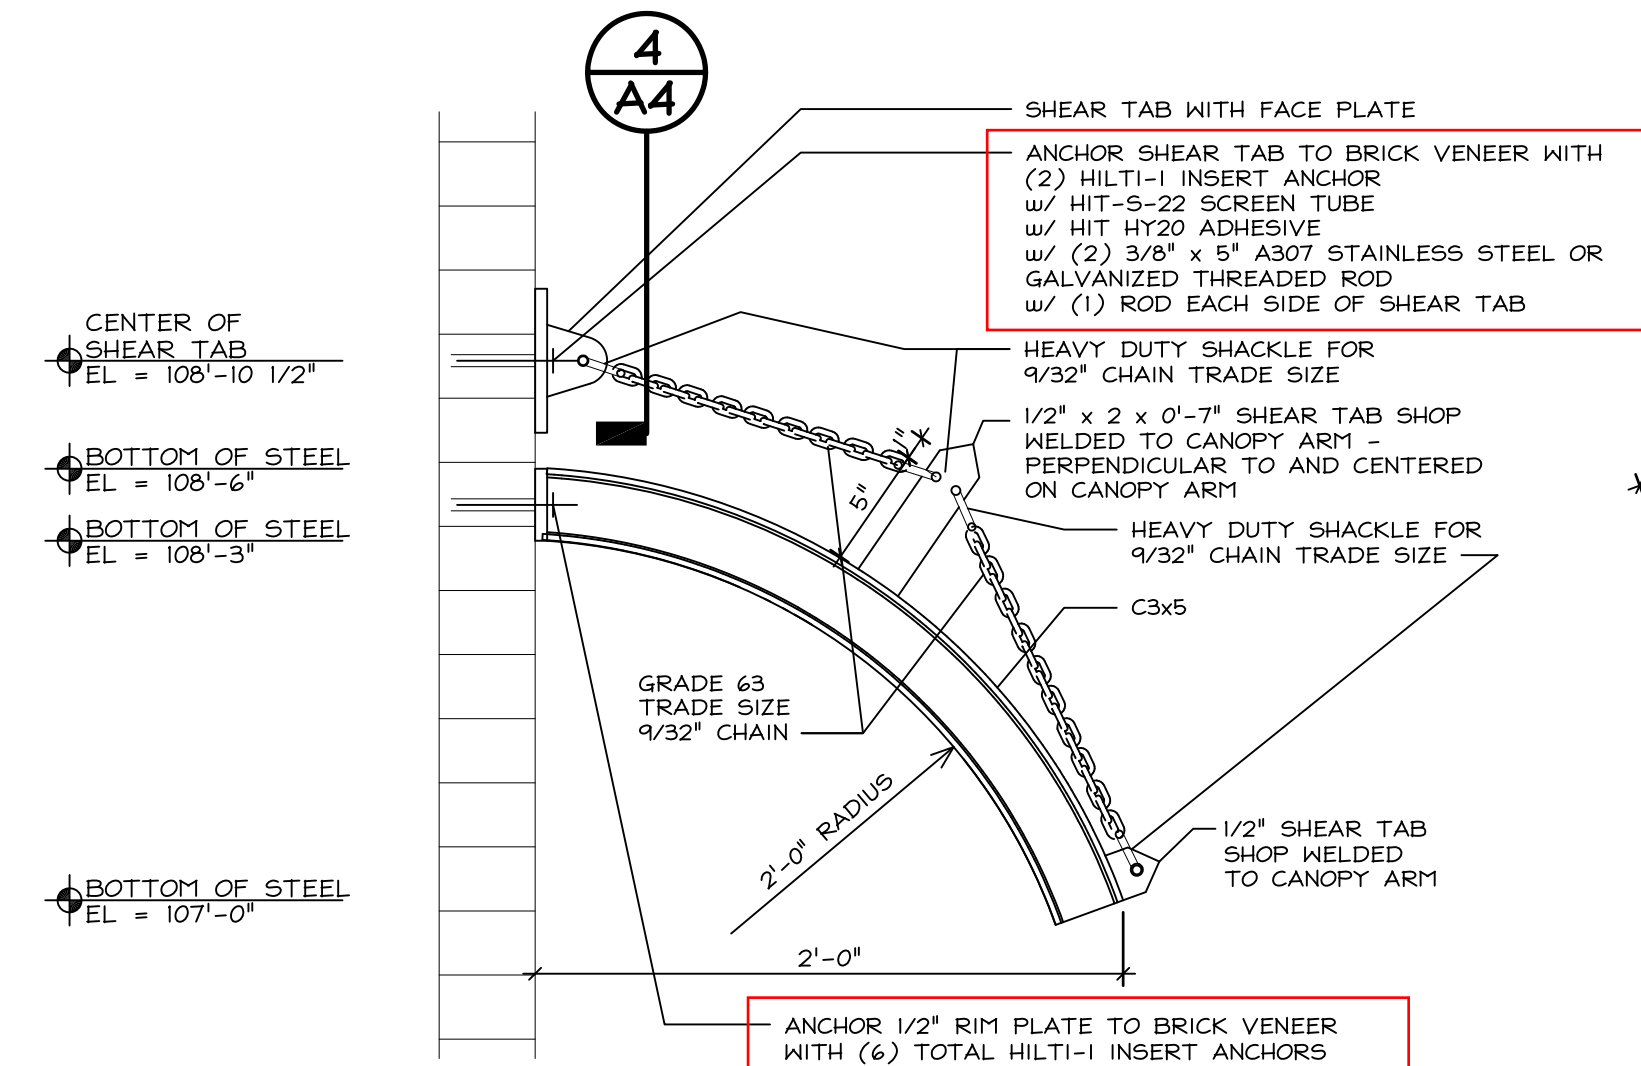

3 AWNING SECTION
A4


SCALE: $1/2" = 1'-0"$

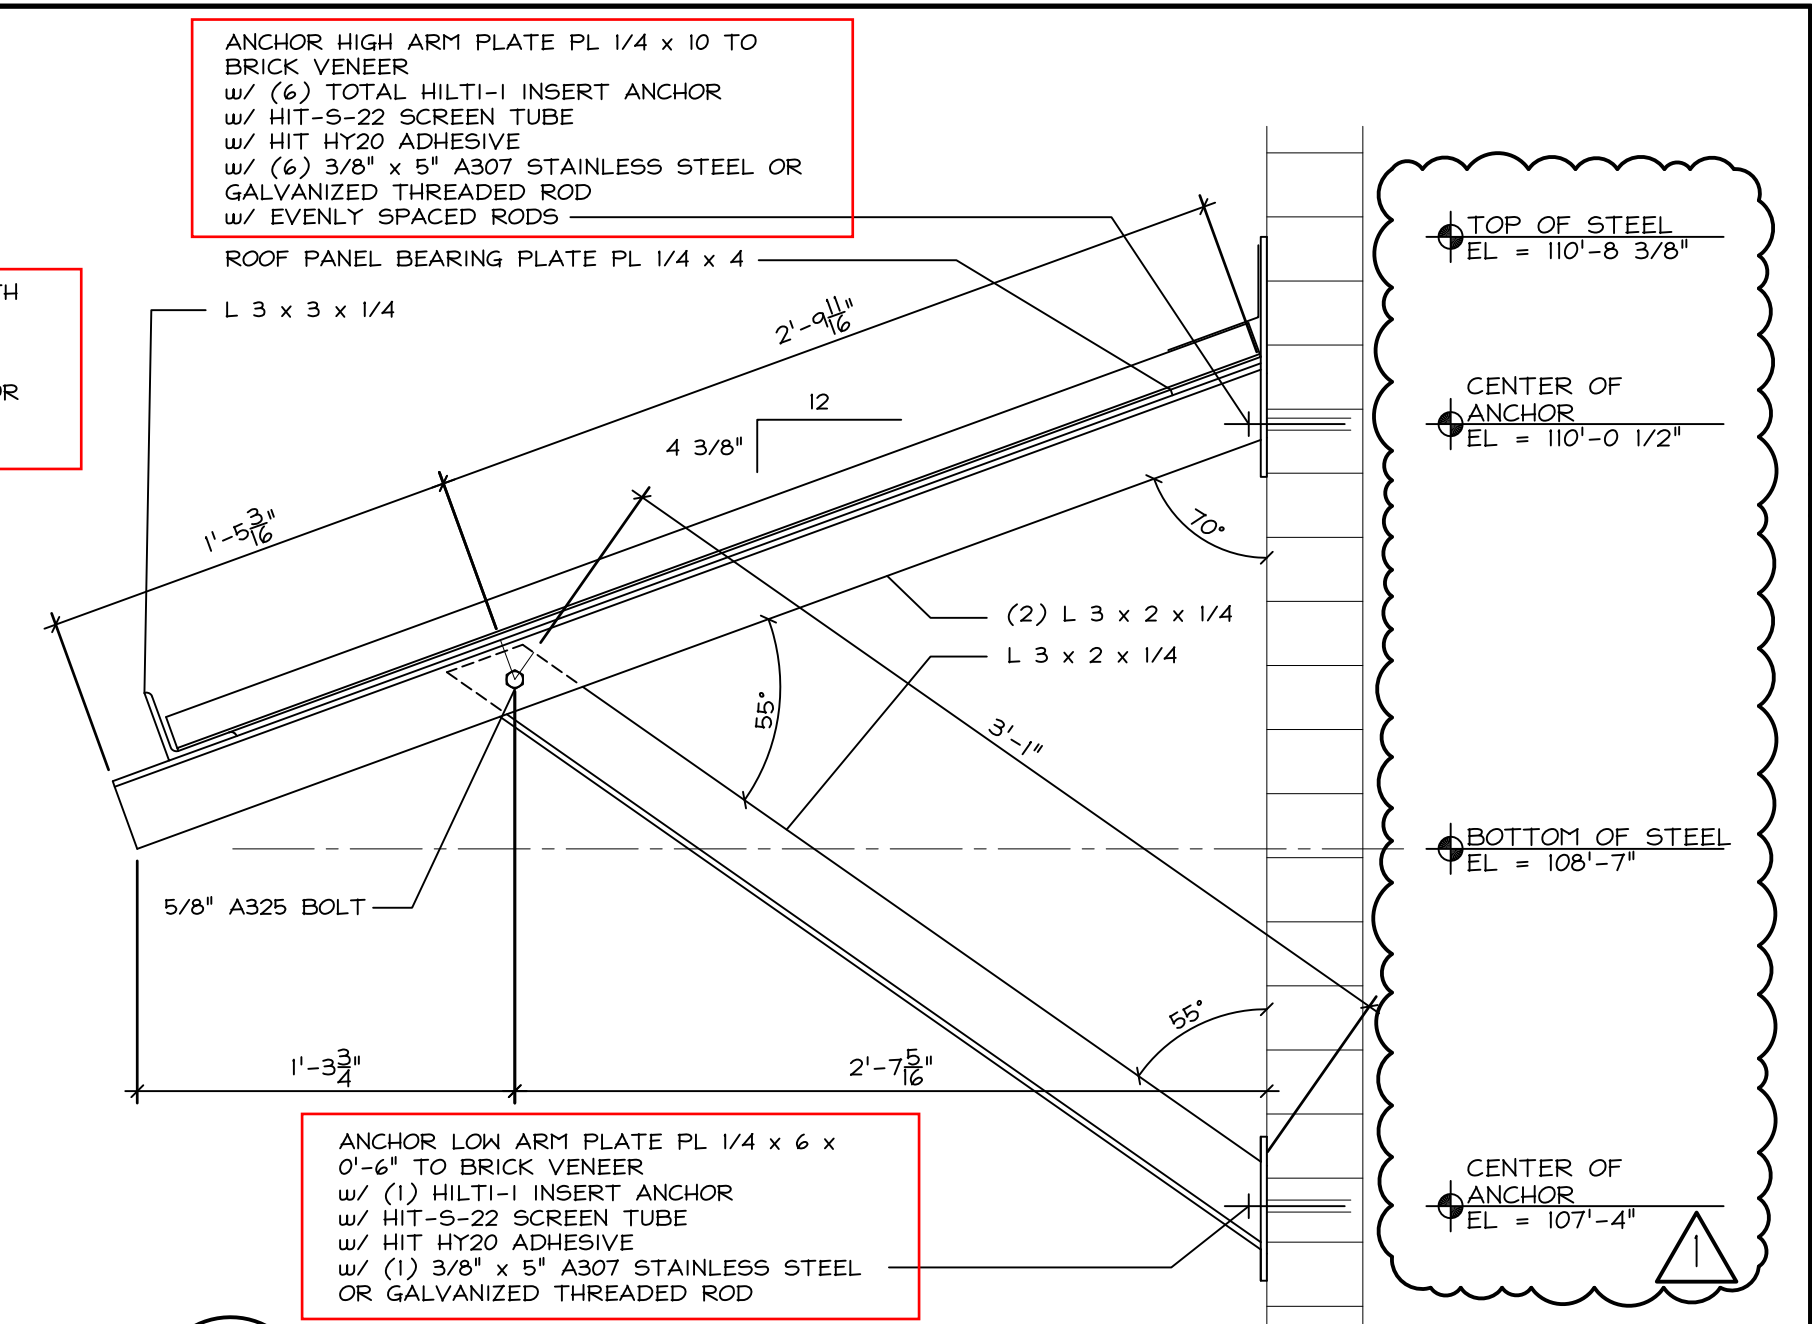


2
A4

AWNING SECTION


SCALE: 1/2" = 1'-0"

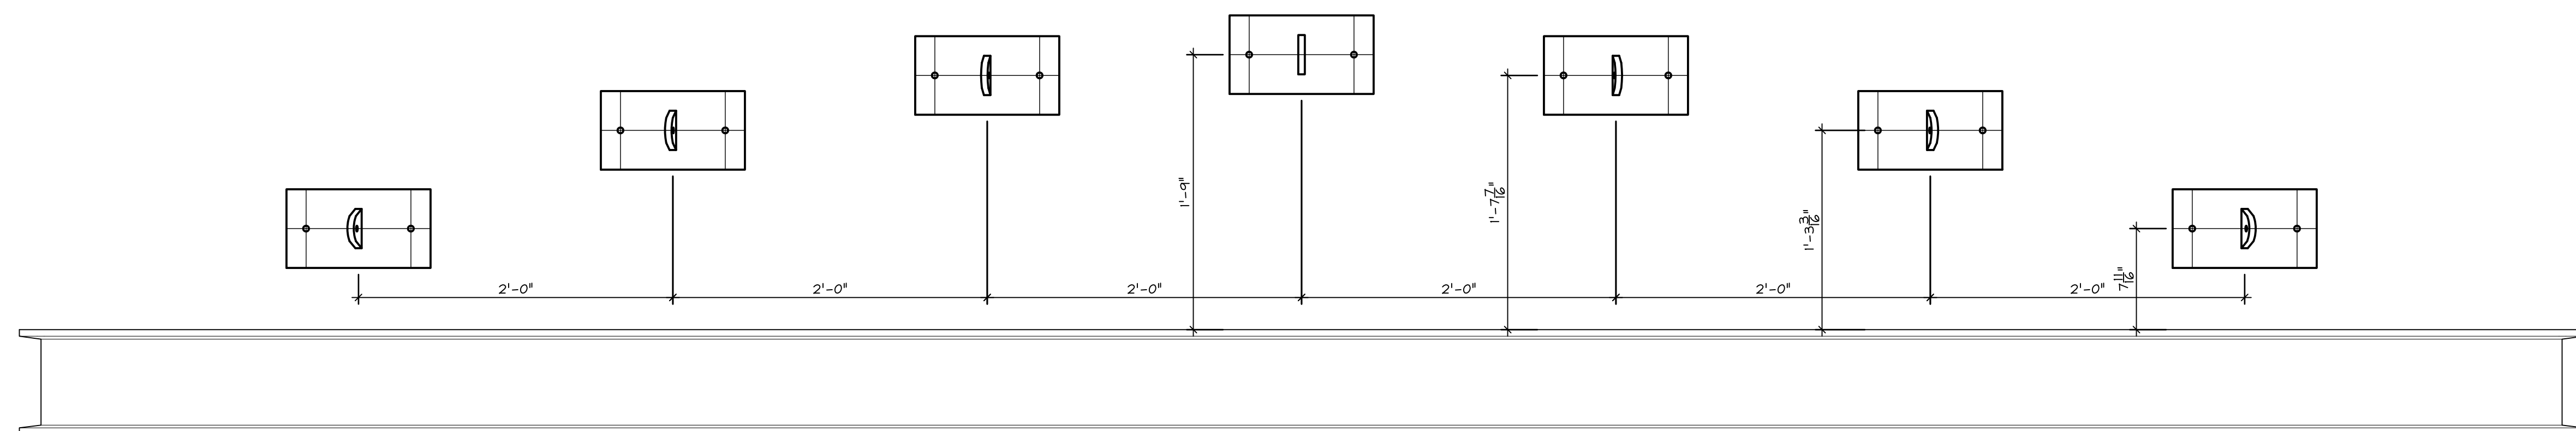

AWNING ELEVATION VIEW

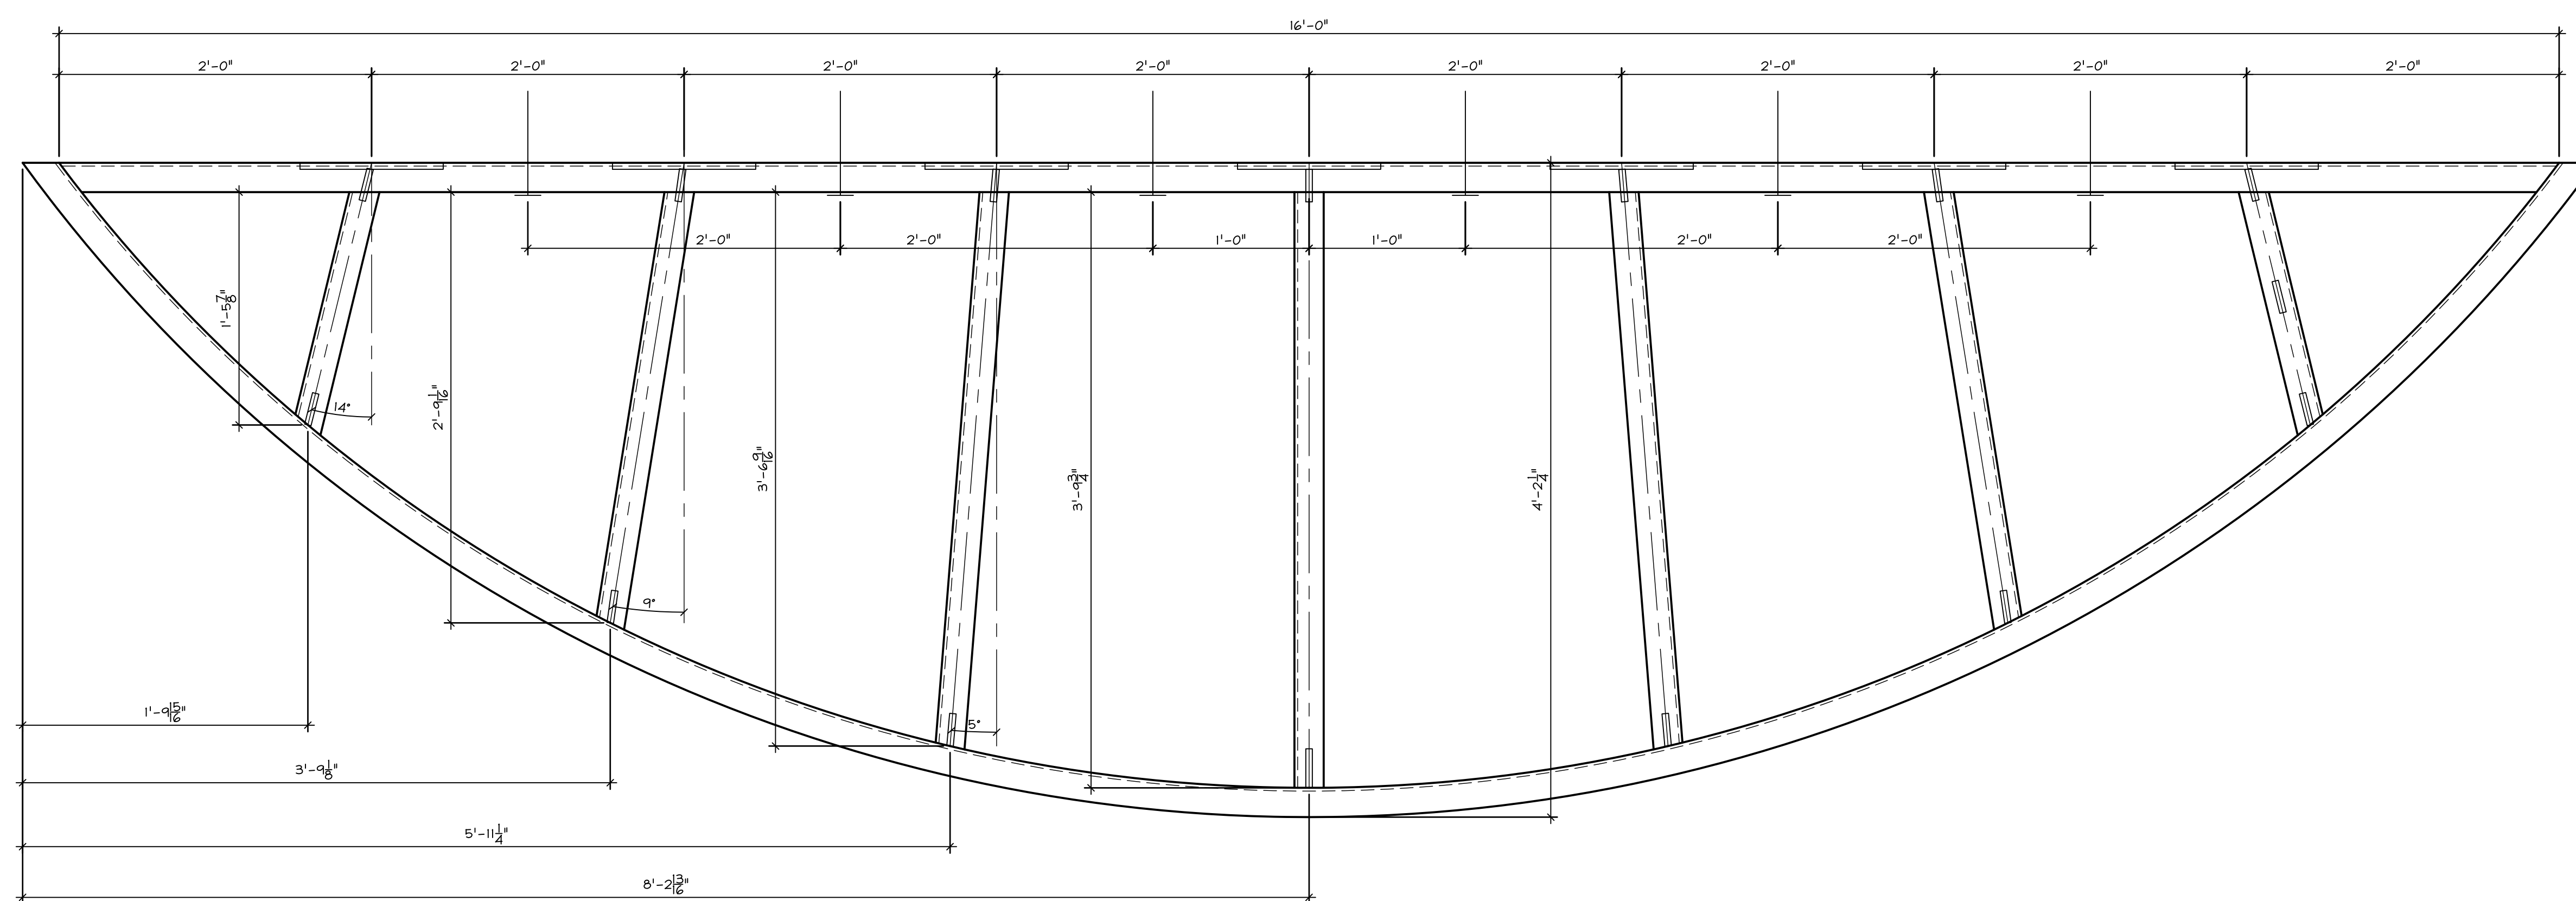

AWNING PLAN VIEW

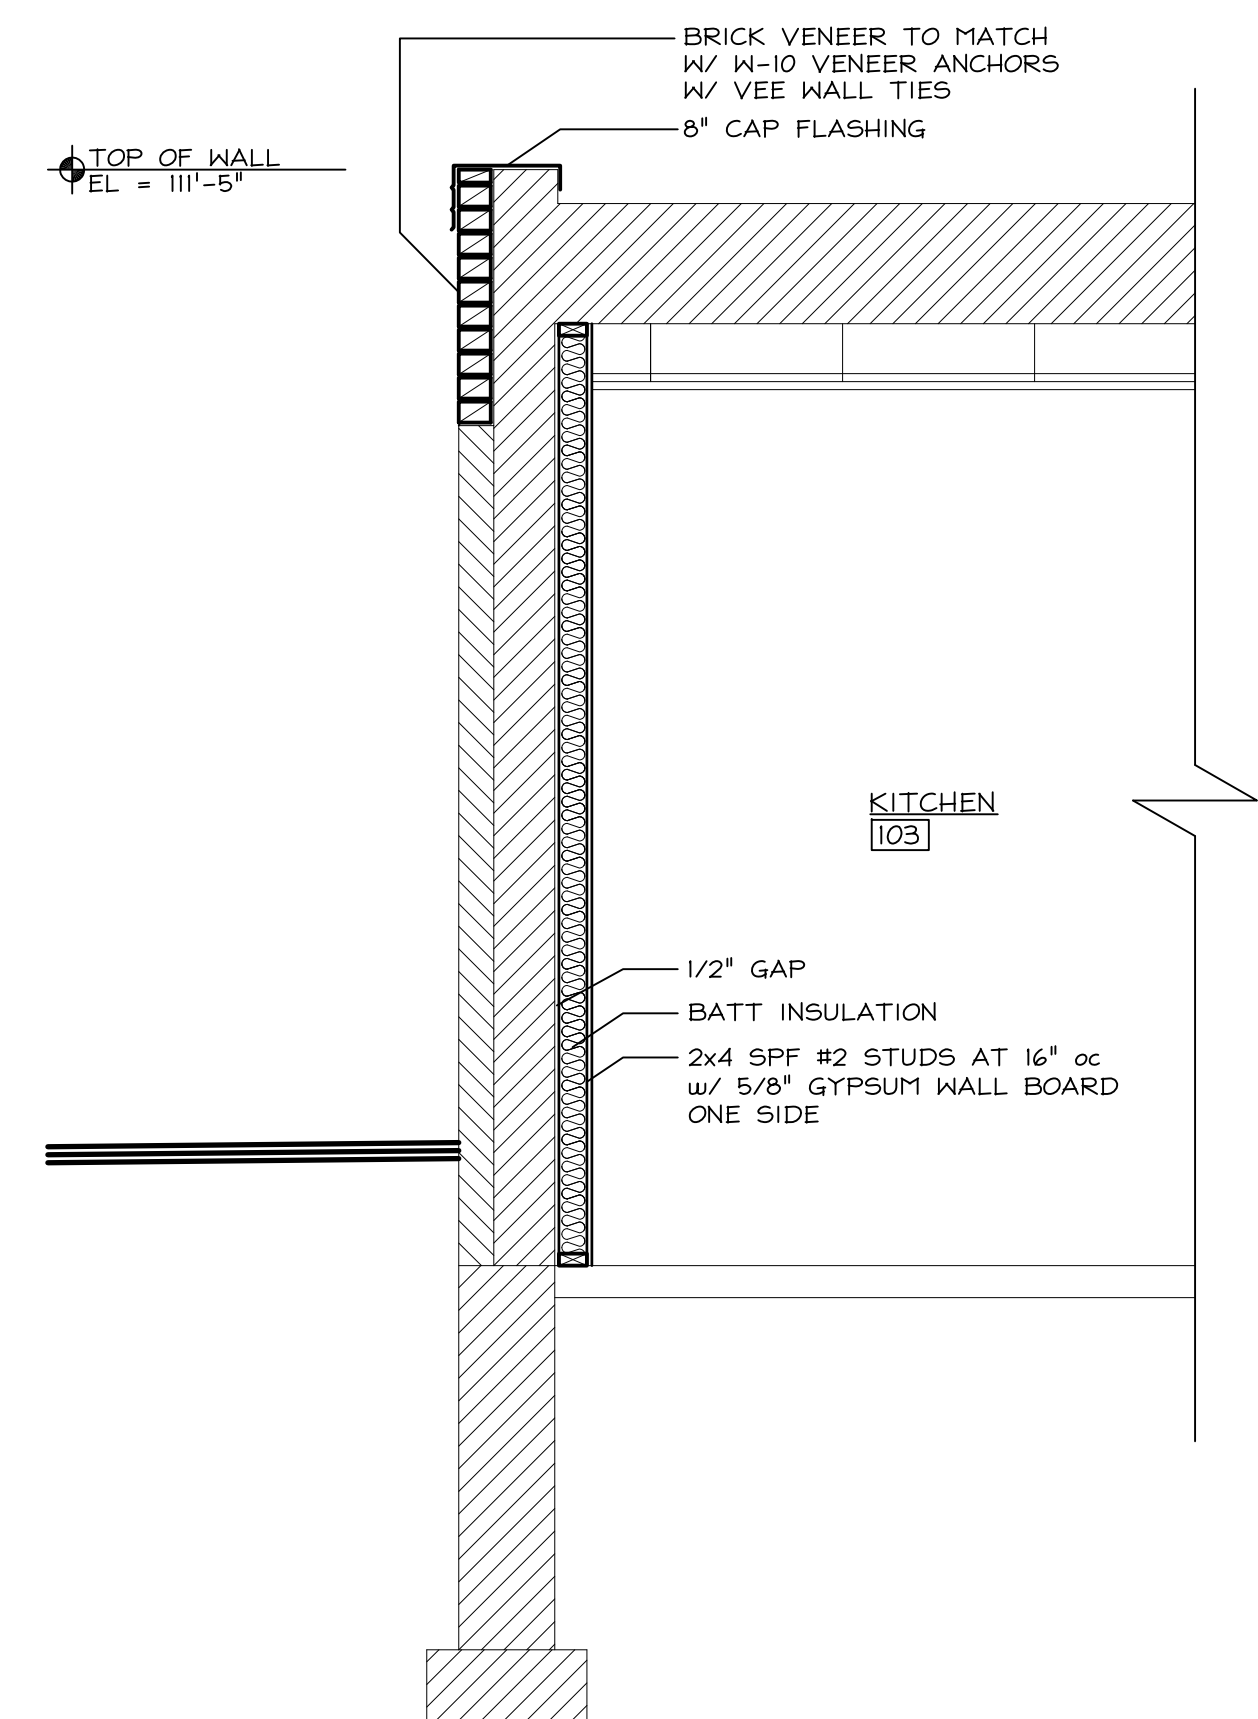


 TYPICAL WALL SECTION
 SCALE: 1/2" = 1'-0"