


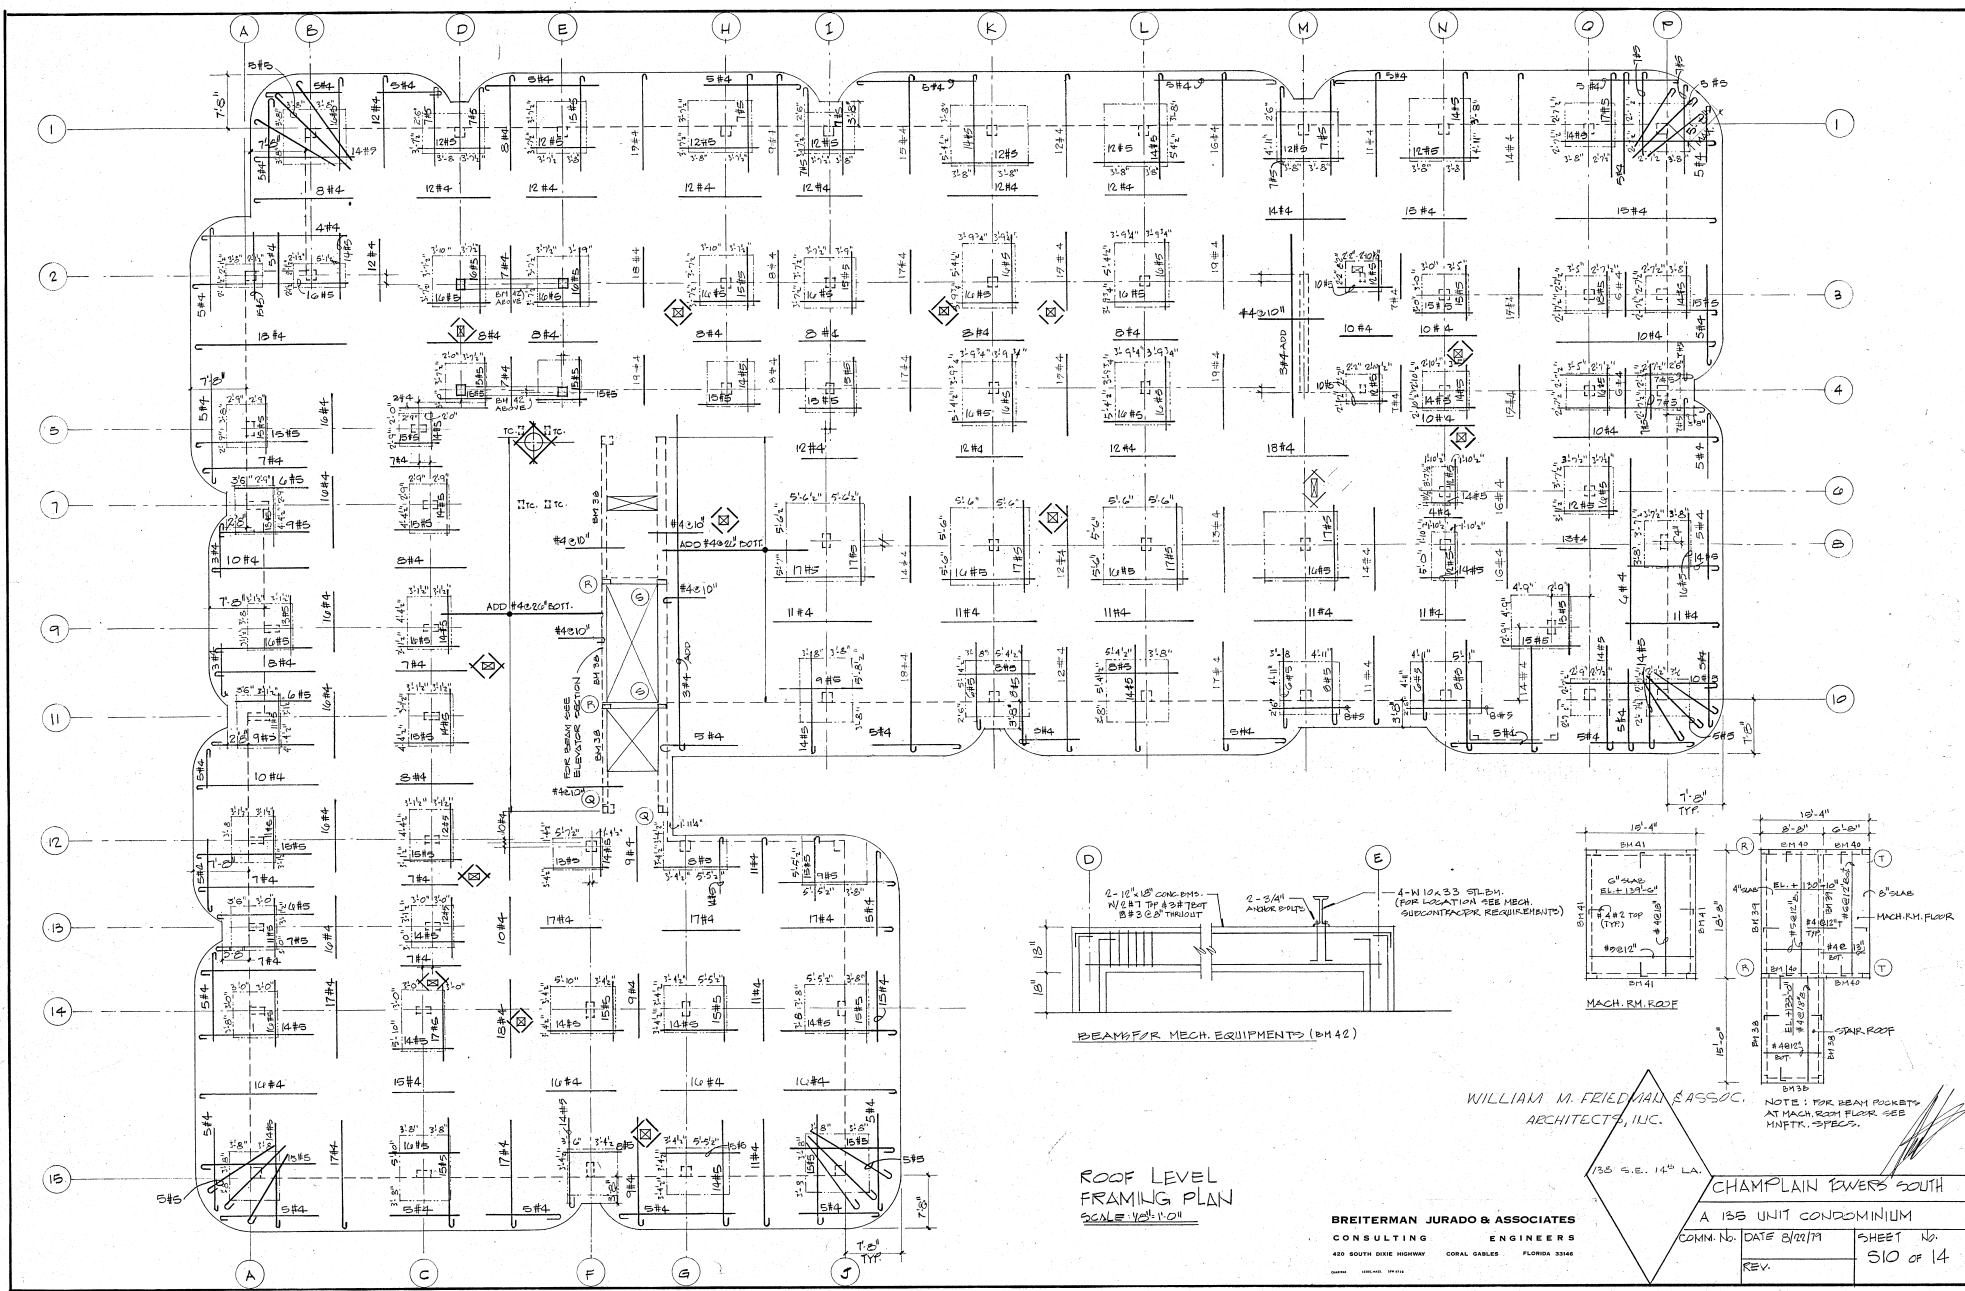

ROOF LEVEL
FRAMING PLAN
SCALE: 1/8"=1'-0"

WILLIAM M. FRIEDMAN & ASSOC.
ARCHITECTS, INC.

BREITERMAN JURADO & ASSOCIATES
CONSULTING ENGINEERS
430 SOUTH DIXIE HIGHWAY CORAL GABLES FLORIDA 33134

CHAMPLAIN TOWERS SOUTH
A 135 UNIT CONDOMINIUM
COMM. NO. DATE 8/9/79 SHEET NO. 510 OF 14
REV.