



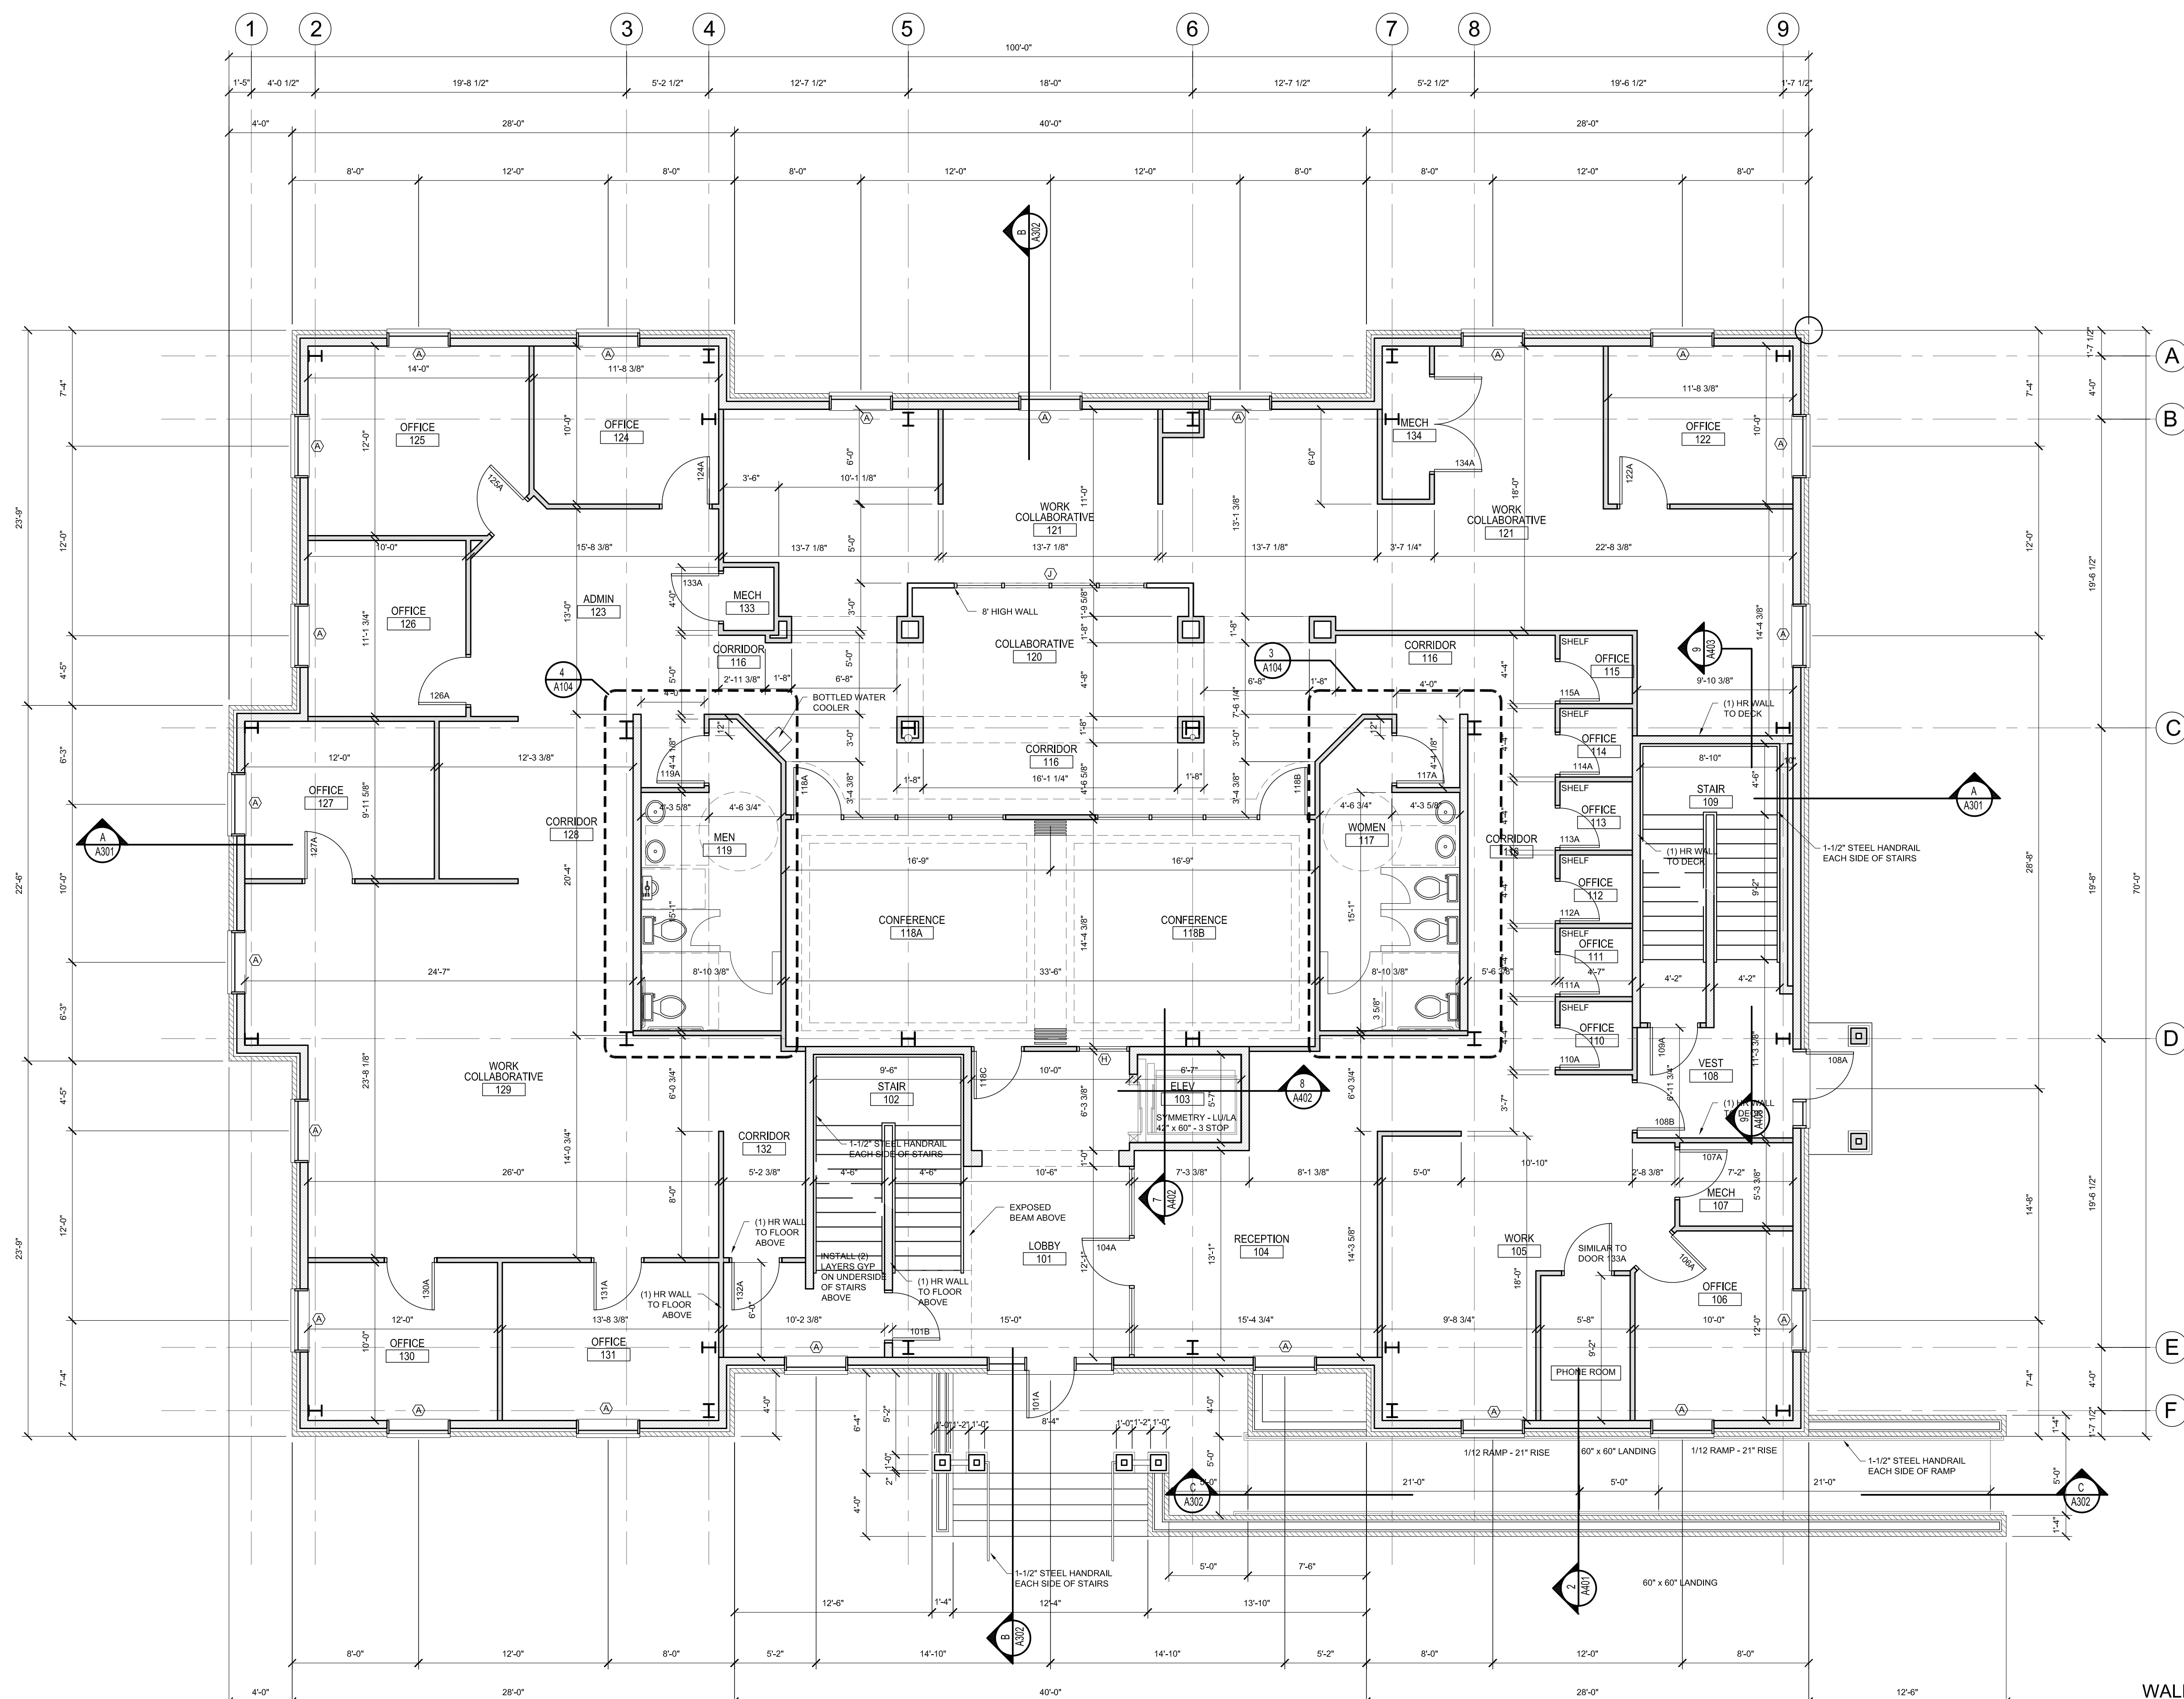

**1** LEVEL ONE FLOR PLAN  
SCALE: 3/16" = 1'-0"

**WALL LEGEND**

|  |                                |
|--|--------------------------------|
|  | 3-5/8" MTL STUDS @ 16" CC      |
|  | 6" MTL STUDS @ 16" CC          |
|  | 12" THICK EXTERIOR WALL        |
|  | 4" BRICK VENEER, 2" AIR SPACE, |
|  | 6" MTL STUDS @ 16" CC          |

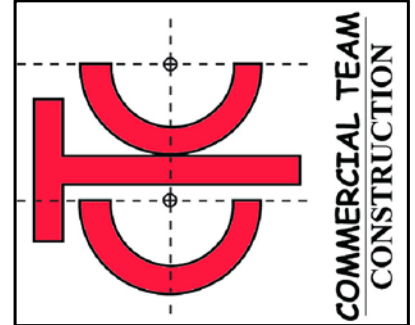


**COMMERCIAL TEAM  
CONSTRUCTION**  
2530 BLUFF ROAD  
INDIANAPOLIS, INDIANA 46225



**bloomerang**  
PHASE I DEVELOPMENT  
**BLOOMERANG**  
5724 BIRTZ RD  
LAWRENCE, INDIANA 46216  
FINAL CONSTRUCTION SET 4\_28\_15

**STUART R SHADE, P.E.**  
13245 ALLISONVILLE RD  
FISHERS, INDIANA 46038  
PHONE: 317-989-6248  
E-MAIL : stushade@att.net

**CERTIFICATION:**

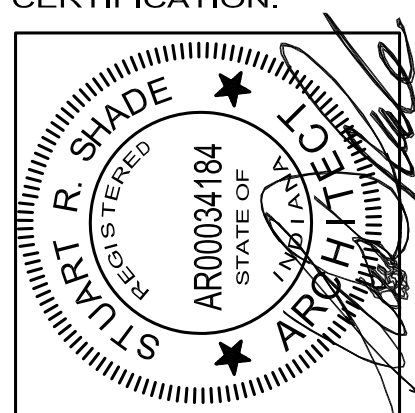

ALL IDEAS, DESIGNS AND PLANS INDICATED OR REPRESENTED BY THESE DRAWINGS ARE OWNED BY, AND THE PROPERTY OF, STUART R. SHADE, P.E. CONTRACTORS SHALL VERIFY AND BE RESPONSIBLE FOR ALL DIMENSIONS ON THE JOB SITE. ALL RIGHTS RESERVED, EXCEPT FOR USES EXPRESSLY PERMITTED IN WRITING.

DATE: 26 JANUARY, 2015  
REV 1 : 3.24.15  
REV 2 : 4.24.15

SHEET NUMBER:  
**LEVEL ONE  
FLOOR PLAN**  
**A101**