


DOOR SCHEDULE


MK	LOCATION	SIZE	TYPE	FRAME	HARDWARE
1	ENTRY	PR. 3'-0" x 7'-0" x 1 3/4"	A	ALUM.	2 PR. PIVOTS, CYLINDER, PUSH/PULL, (2) CLOSERS (2) FLUSH BOLTS, THRESHOLD, WEATHERSTRIPPING
2	OFFICE 1	3'-0" x 6'-8" x 1 3/4"	B	H.M.	1.5 PR. BUTTS, LEVER HANDLE LOCK SET, WALL STOP
3	BATH	3'-0" x 6'-8" x 1 3/4"	B	H.M.	1.5 PR. BUTTS, LEVER HANDLE PRIVACY SET, WALL STOP
4	CONF. ROOM	3'-0" x 6'-8" x 1 3/4"	B	H.M.	1.5 PR. BUTTS, LEVER HANDLE LOCK SET, WALL STOP
5	WOMEN	3'-0" x 6'-8" x 1 3/4"	B	H.M.	1.5 PR. BUTTS, LEVER HANDLE PRIVACY SET, WALL STOP
6	MEN	3'-0" x 6'-8" x 1 3/4"	B	H.M.	1.5 PR. BUTTS, LEVER HANDLE PRIVACY SET, WALL STOP
7	PLAN ROOM	3'-0" x 6'-8" x 1 3/4"	C	H.M.	1.5 PR. BUTTS, LEVER HANDLE LOCK SET
8	OFFICE 4	3'-0" x 6'-8" x 1 3/4"	B	H.M.	1.5 PR. BUTTS, LEVER HANDLE LOCK SET, WALL STOP
9	OFFICE 3	3'-0" x 6'-8" x 1 3/4"	B	H.M.	1.5 PR. BUTTS, LEVER HANDLE LOCK SET, WALL STOP
10	OFFICE 2	3'-0" x 6'-8" x 1 3/4"	B	H.M.	1.5 PR. BUTTS, LEVER HANDLE LOCK SET, WALL STOP
11	INTERIOR STAIRS	3'-0" x 6'-8" x 1 3/4"	E	H.M.	1.5 PR. BUTTS, LEVER HANDLE LOCK SET, CLOSER, WALL STOP
12	EXTERIOR	3'-0" x 6'-8" x 1 3/4"	C	H.M.	1.5 PR. BUTTS, LEVER HANDLE LOCK SET, CLOSER, THRESHOLD, WEATHERSTRIPPING
13	EXTERIOR	3'-0" x 6'-8" x 1 3/4"	C	H.M.	1.5 PR. BUTTS, LEVER HANDLE LOCK SET, CLOSER, THRESHOLD, WEATHERSTRIPPING
14	SHOP 1	10'-0" x 12'-0"	D		BY DOOR MFG.
15	SHOP 2	10'-0" x 12'-0"	D		BY DOOR MFG.
16	SHOP 2	10'-0" x 12'-0"	D		BY DOOR MFG.
17	SHOP 2	3'-0" x 6'-8" x 1 3/4"	C	H.M.	1.5 PR. BUTTS, LEVER HANDLE LOCK SET, CLOSER, THRESHOLD, WEATHERSTRIPPING
18	SHOP 2	12'-0" x 14'-0"	D		BY DOOR MFG.
19	TOILET	3'-0" x 6'-8" x 1 3/4"	B	H.M.	1.5 PR. BUTTS, LEVER HANDLE PRIVACY SET, WALL STOP
20	EXTERIOR STAIRS	3'-0" x 6'-8" x 1 3/4"	A	ALUM.	1.5 PR. BUTTS, LEVER HANDLE LOCK SET, CLOSER, THRESHOLD, WEATHERSTRIPPING
21	OFFICE 8	3'-0" x 6'-8" x 1 3/4"	B	H.M.	1.5 PR. BUTTS, LEVER HANDLE LOCK SET, WALL STOP
22	WOMEN	3'-0" x 6'-8" x 1 3/4"	B	H.M.	1.5 PR. BUTTS, LEVER HANDLE PRIVACY SET, WALL STOP
23	MEN	3'-0" x 6'-8" x 1 3/4"	B	H.M.	1.5 PR. BUTTS, LEVER HANDLE PRIVACY SET, WALL STOP
24	INTERIOR STAIRS	3'-0" x 6'-8" x 1 3/4"	E	H.M.	1.5 PR. BUTTS, LEVER HANDLE LOCK SET, CLOSER, WALL STOP
25	OFFICE 9	3'-0" x 6'-8" x 1 3/4"	B	H.M.	1.5 PR. BUTTS, LEVER HANDLE LOCK SET, WALL STOP
26	OFFICE 7	3'-0" x 6'-8" x 1 3/4"	B	H.M.	1.5 PR. BUTTS, LEVER HANDLE LOCK SET, WALL STOP
27	OFFICE 6	3'-0" x 6'-8" x 1 3/4"	B	H.M.	1.5 PR. BUTTS, LEVER HANDLE LOCK SET, WALL STOP
28	OFFICE 5	3'-0" x 6'-8" x 1 3/4"	B	H.M.	1.5 PR. BUTTS, LEVER HANDLE LOCK SET, WALL STOP

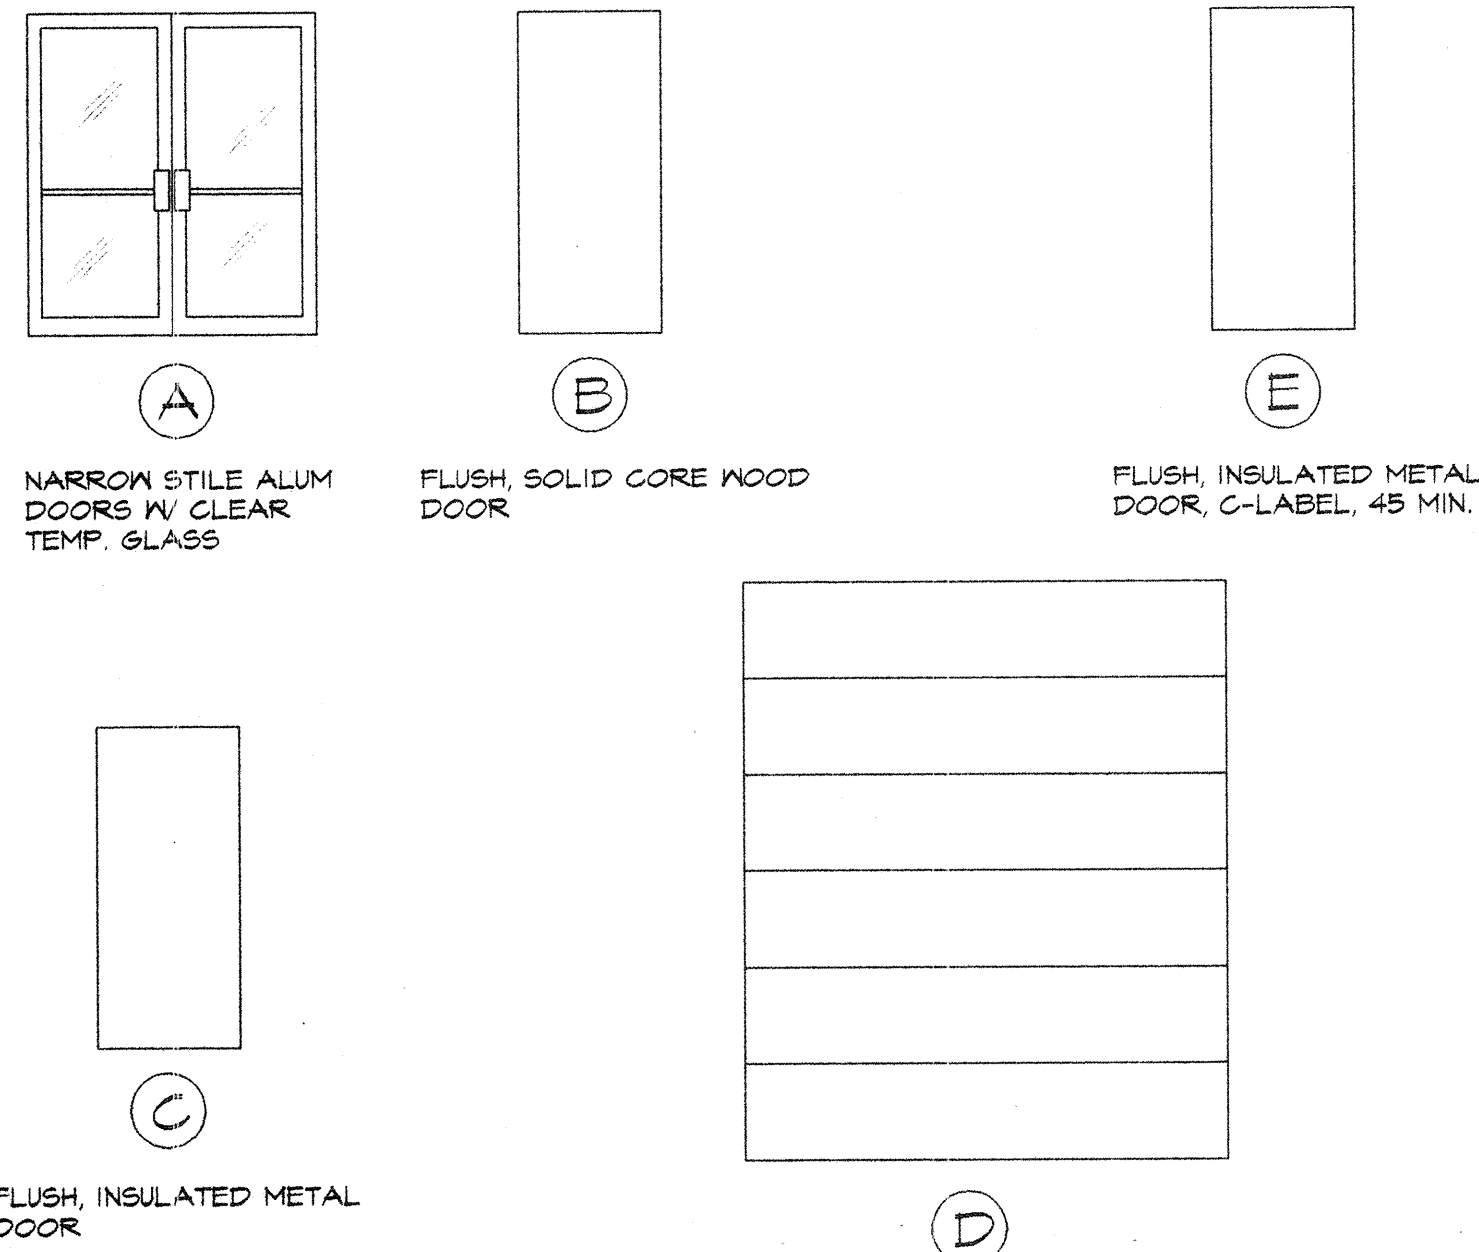


DOOR TYPES

WINDOW SCHEDULE

MK	SIZE	FRAME	GLAZING
A	6'-0" x 5'-0"	ALUM.	1" INSULATED
B	3'-0" x 5'-0"	ALUM.	1" INSULATED
C	3'-0" x 4'-0"	WOOD	1/4" CLEAR FLOAT

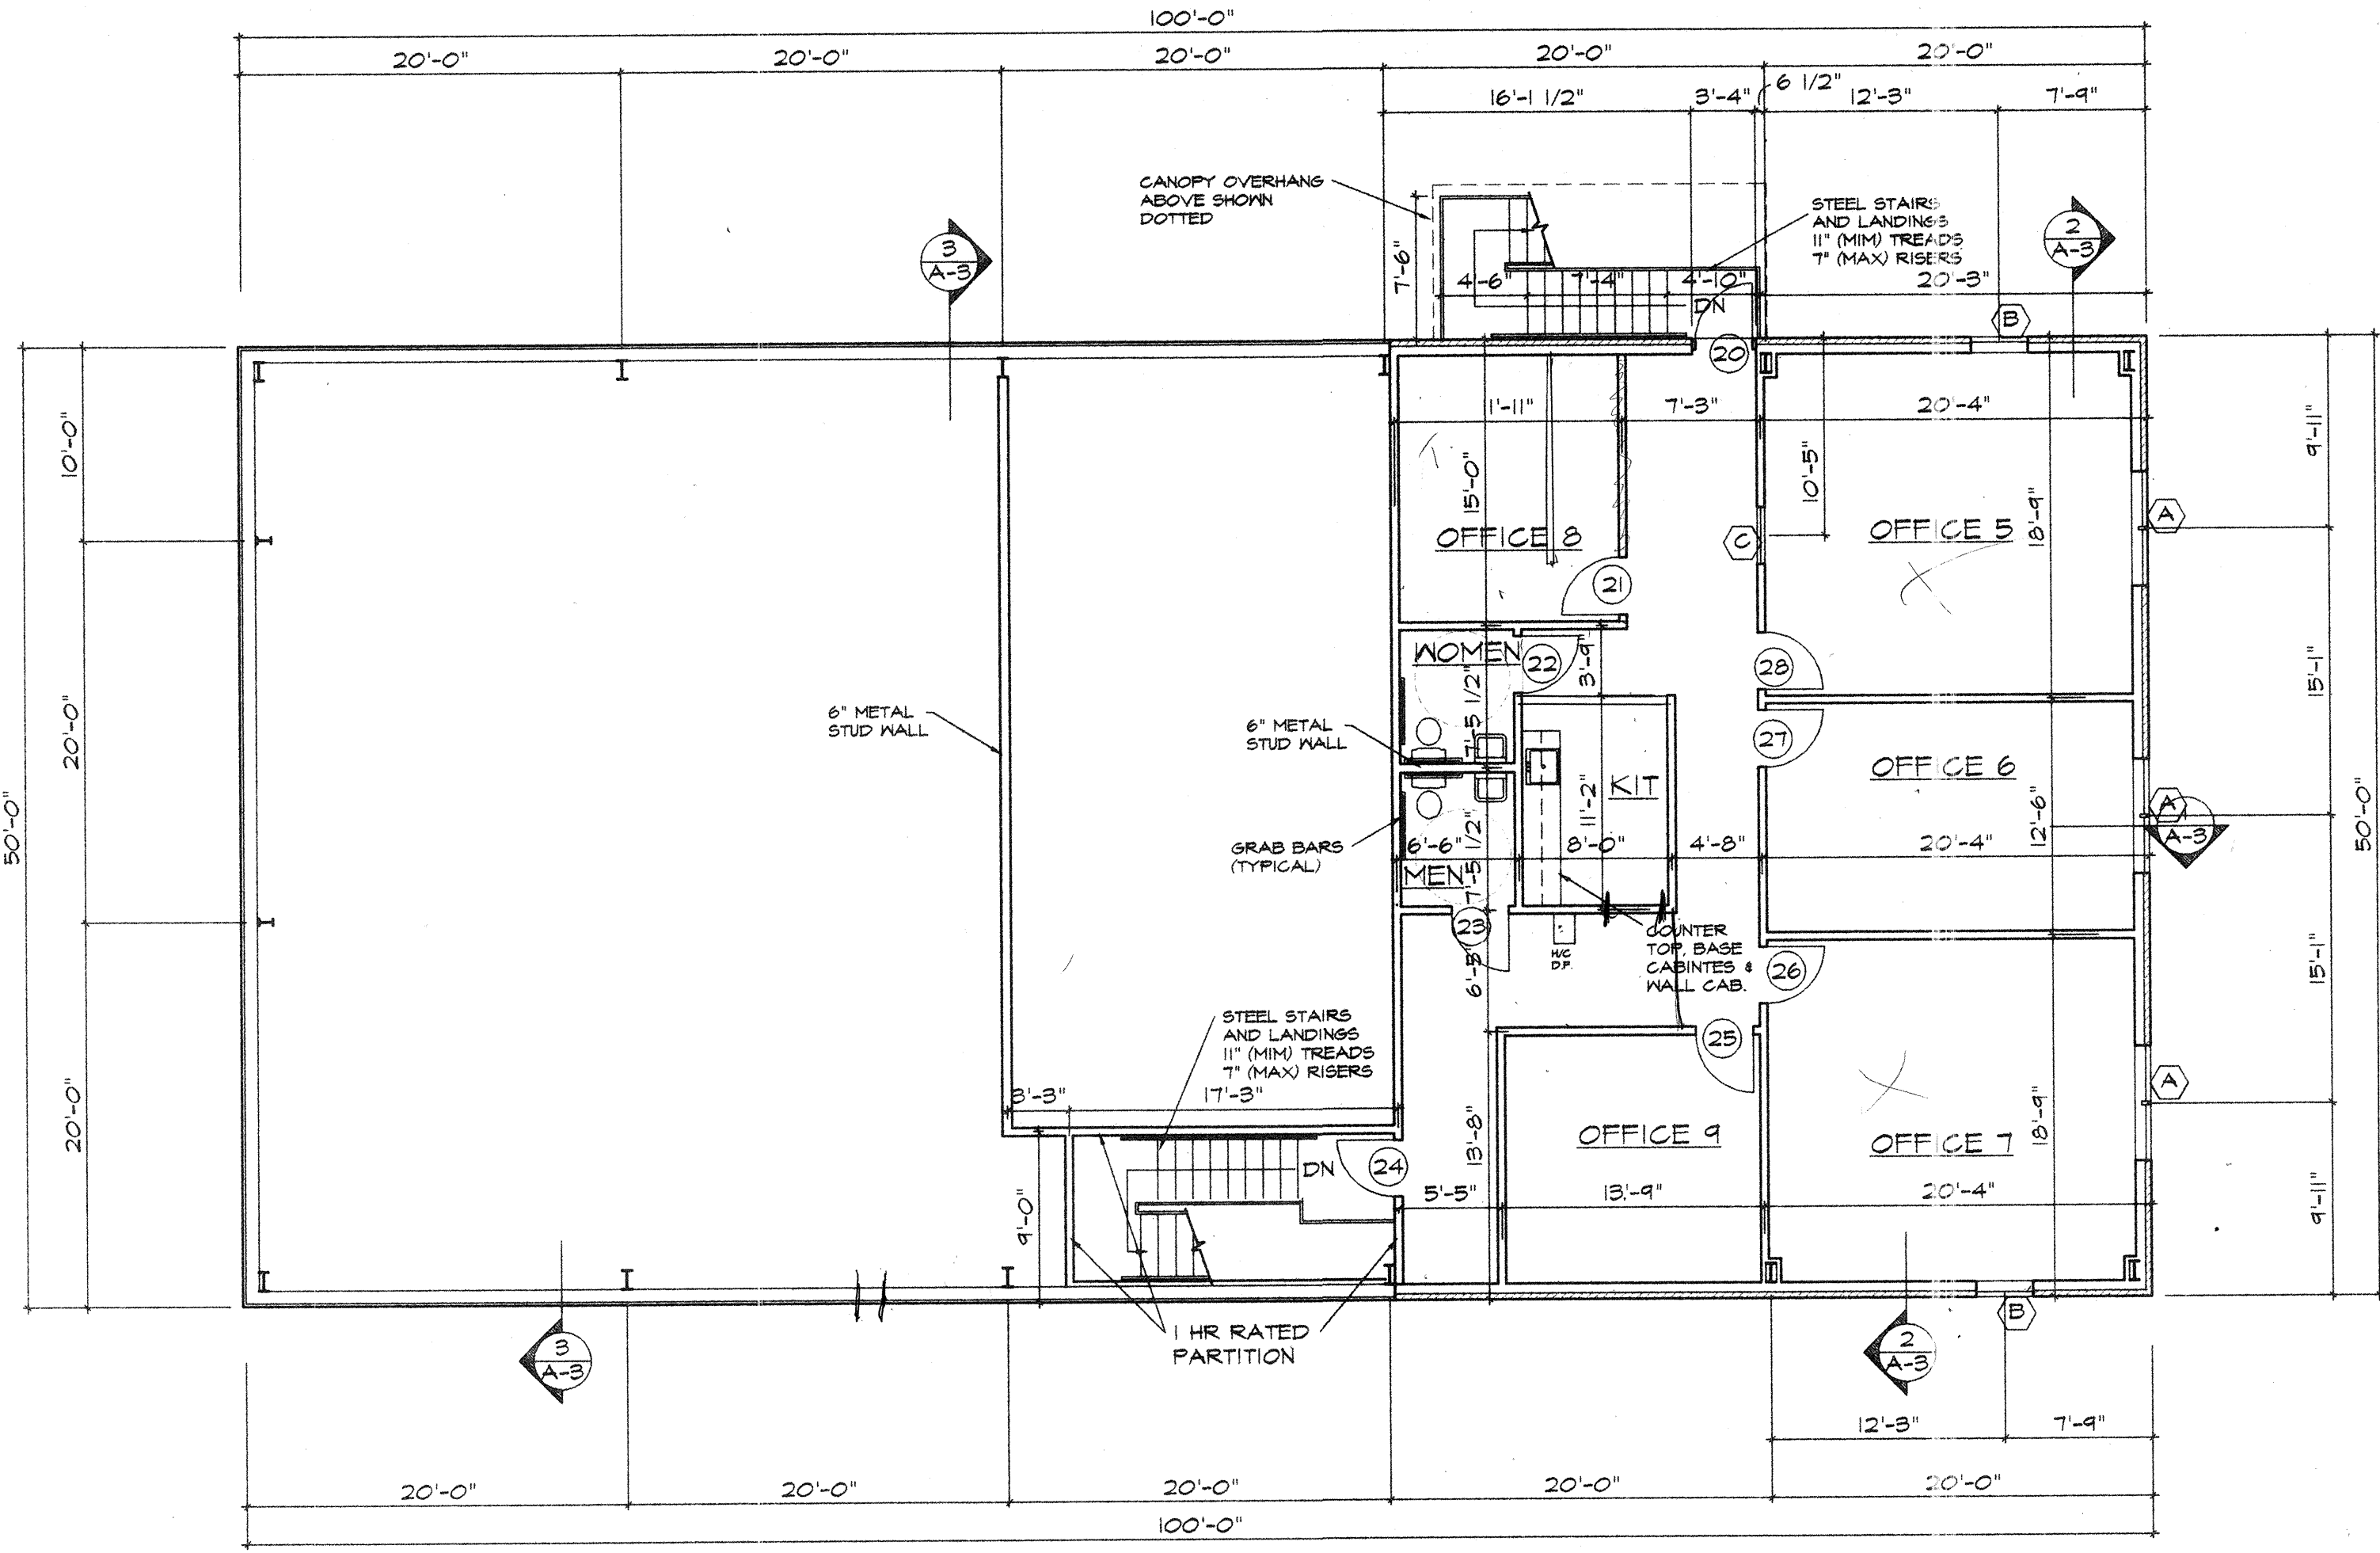

2 SECOND FLOOR PLAN

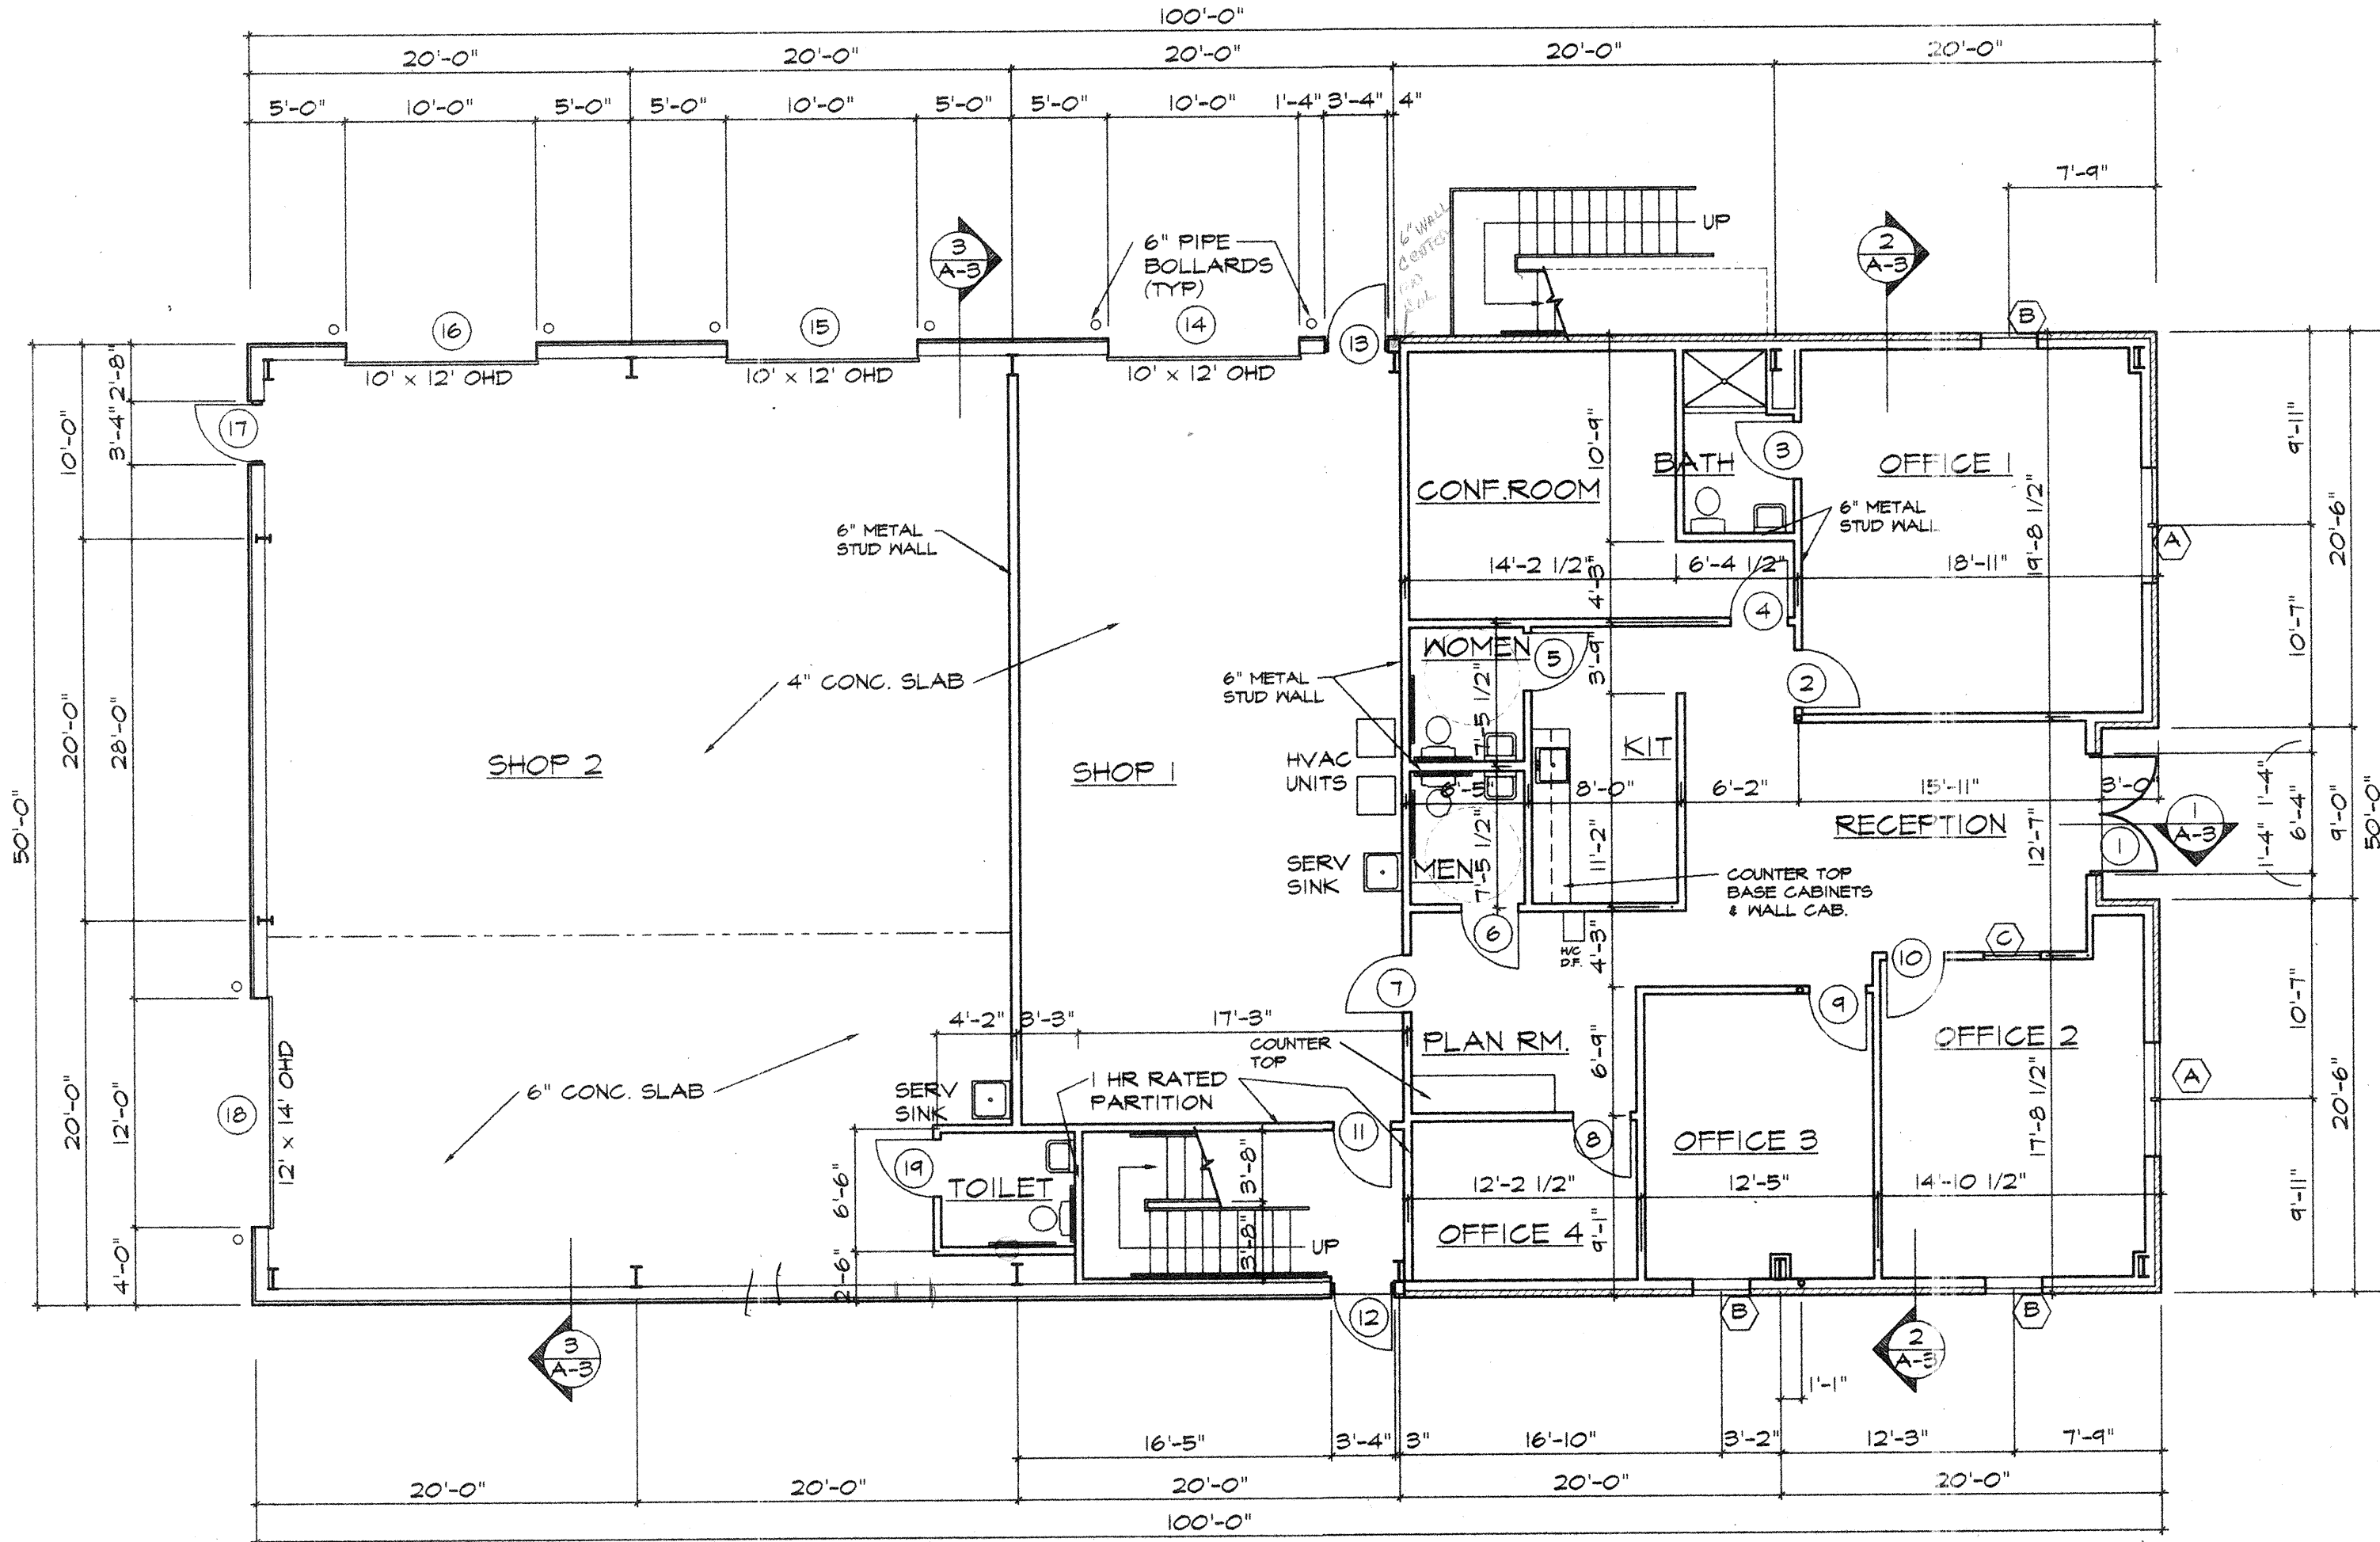

1 FIRST FLOOR PLAN

REVISIONS

BY

8-16-95

8-22-95

KGM OFFICE BUILDING

AIR PARK ROAD

ASHLAND, VIRGINIA

COMMONWEALTH OF VIRGINIA

MICHAEL A. YOUNG

No. 7834

8-23-95

ARCHITECT

10962 RICHARDSON ROAD

SUITE J

ASHLAND, VIRGINIA 23005

804-550-3098

PERRETZ

and YOUNG

ARCHITECTS P.C.

PLANNING, ARCHITECTURE, INTERIORS

DATE: 8-15-95

SCALE: AS NOTED

DRAWN:

JOB:

SHEET:

A-1

OF

SHEETS