



18,035 sf

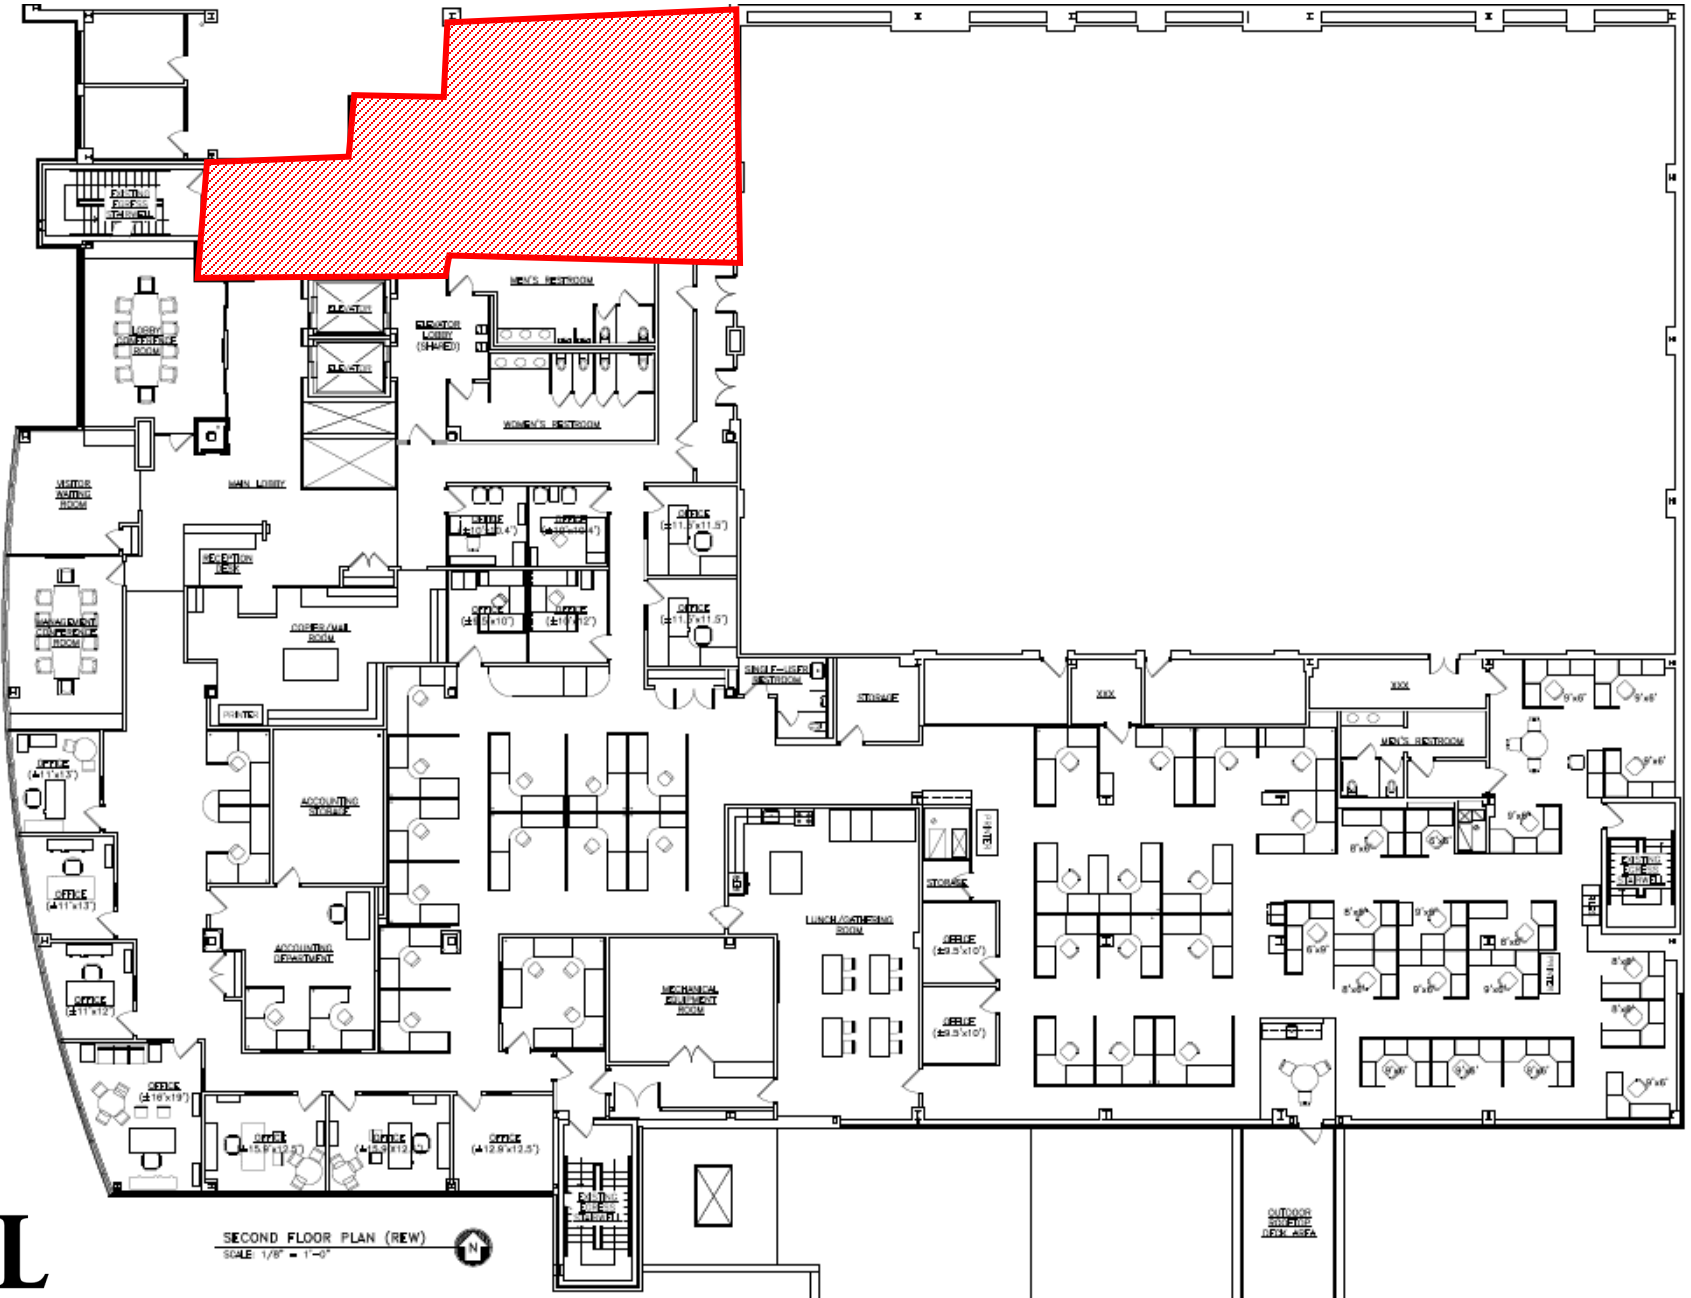

KEYNOTES
① XXX

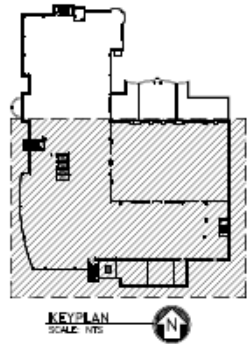

SECOND FLOOR PLAN (REV)
SCALE 1/8" = 1'-0"