


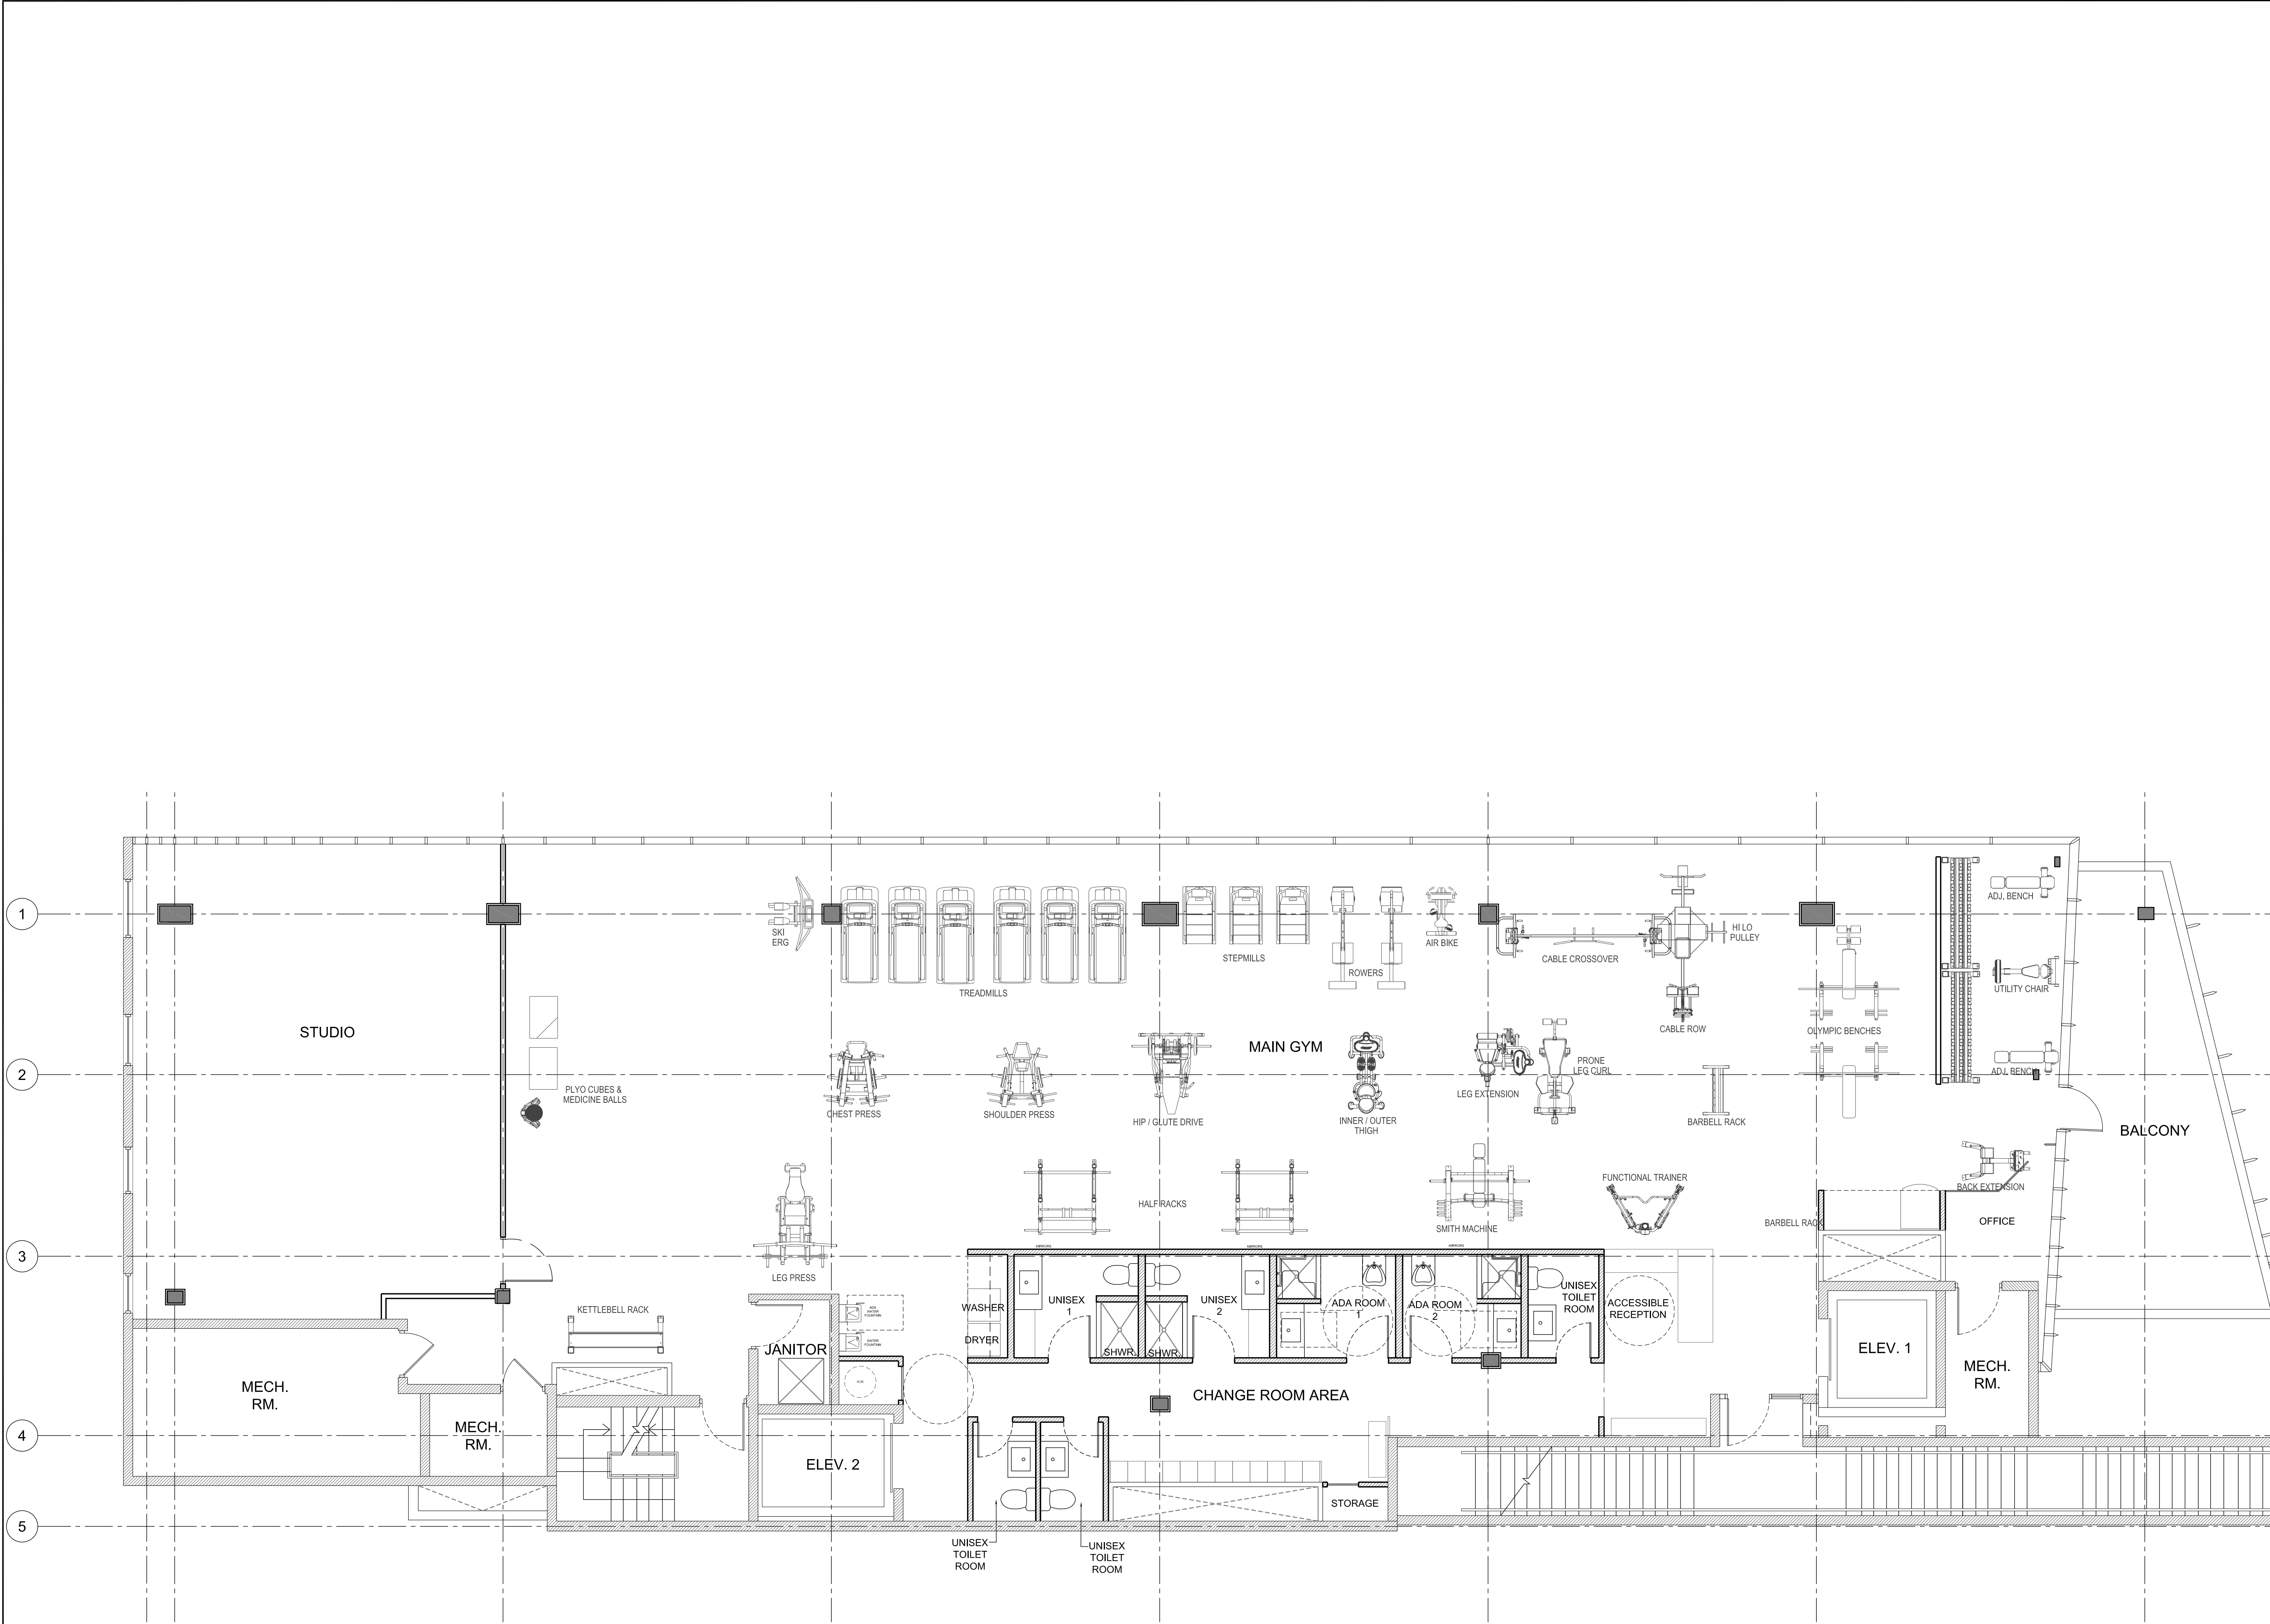

| REV. NO. | DATE | REVISION DESCRIPTION | BY  |
|----------|------|----------------------|-----|
| 2        | XXX  | XXX                  | XXX |
| 1        | XXX  | XXX                  | XXX |
| REV. NO. | DATE | ISSUED               | BY  |

NOT FOR CONSTRUCTION ☐  
FOR CONSTRUCTION ☐  
ISSUED FOR PERMIT ☐

CONTRACTOR TO VERIFY ALL DIMENSIONS ON SITE AND REPORT ANY DISCREPANCIES TO EQUILIBRIUM INTERIOR DESIGN INC. PRIOR TO PROCEEDING WITH WORK.  
DO NOT SCALE DRAWINGS.  
THIS DOCUMENT CONTAINS PROPRIETARY INFORMATION OF EQUILIBRIUM INTERIOR DESIGN, INC. AND SHALL NOT BE COPIED OR DISCLOSED TO OTHERS FOR ANY PURPOSE OTHER THAN THAT FOR WHICH IT IS GIVEN. COPYRIGHT EQUILIBRIUM INTERIOR DESIGN, INC.

**EQUILIBRIUM GROUP**  
INTERIOR DESIGN  
EQUILIBRIUM INTERIOR DESIGN INC.  
1881 NE 26 ST., STE 10  
FT LAUDERDALE, FL 33305 USA  
T: 954-636-8400  
U: 954-302-9089  
INFO@EQUILIBRIUMINTERIORS.COM  
WWW.EQUILIBRIUMGROUPINC.COM  
FLORIDA LICENSE NR. IB26001155

PROJECT:  
**CIRCUIT ACADEMY**  
1000 17TH STREET,  
MIAMI BEACH,  
FL 33139  
NEW CONSTRUCTION  
LATEST REVISION DATE

THIS DRAWING IS ONLY CURRENT AS OF LATEST REVISION DATE NOTED IN DRAWING TITLE.  
CHANGING SITE CONDITIONS, NEW PROJECT DECISIONS BY OTHERS AFTER THE REVISION DATE ARE NOT REFLECTED ON THESE DRAWINGS. ALL DRAWINGS, SITE CONDITIONS, SITE DIMENSIONS, AND SELECTIONS, MUST BE REVIEWED AND VERIFIED PRIOR TO CONSTRUCTION.

SHEET TITLE:  
**PARTITION FLOOR PLAN**

| SCALE:              | PROJECT NO.: |
|---------------------|--------------|
| AS_SHOWN            | CIR058       |
| DATE:<br>2019/09/25 | SHEET NO.:   |
| DRAWN BY:<br>SM     | <b>ID4.2</b> |
| CHECKED BY:<br>JB   |              |