

GARDEN STATE PARKWAY EXIT 142 A- 1/2 MILES

WEST SIDE
ENTRANCE

NORTH SIDE
ENTRANCE

SOUTH SIDE
ENTRANCE

ON ROUTE 78 - EAST BOUND EXIT 55
WEST BOUND EXIT 54

- LEASE
- LEASE OUT
- LEASE OUT
- HALLWAY
- LEASED
- LEASED
- LEASED
- LEASED
- LEASED

GROUND COPPER
WIRE FROM ROOF
TO OUTSIDE BY
CURB 10' DOWN

NEW JERSEY TURNPIKE EXIT 14 - 2.0 MILES
EAST SIDE
480 CHANCELLOR AVE. - IRVINGTON - NJ




1 FIRST FLOOR PLAN
A1 SCALE: NTS

GAS METERS AND RISER TO THE ROOF
8 GAS LINES GOING TO 7 BRIDGES

MEZZANINE LEVEL

N O R T H S I D E
ENTRANCE BELOW

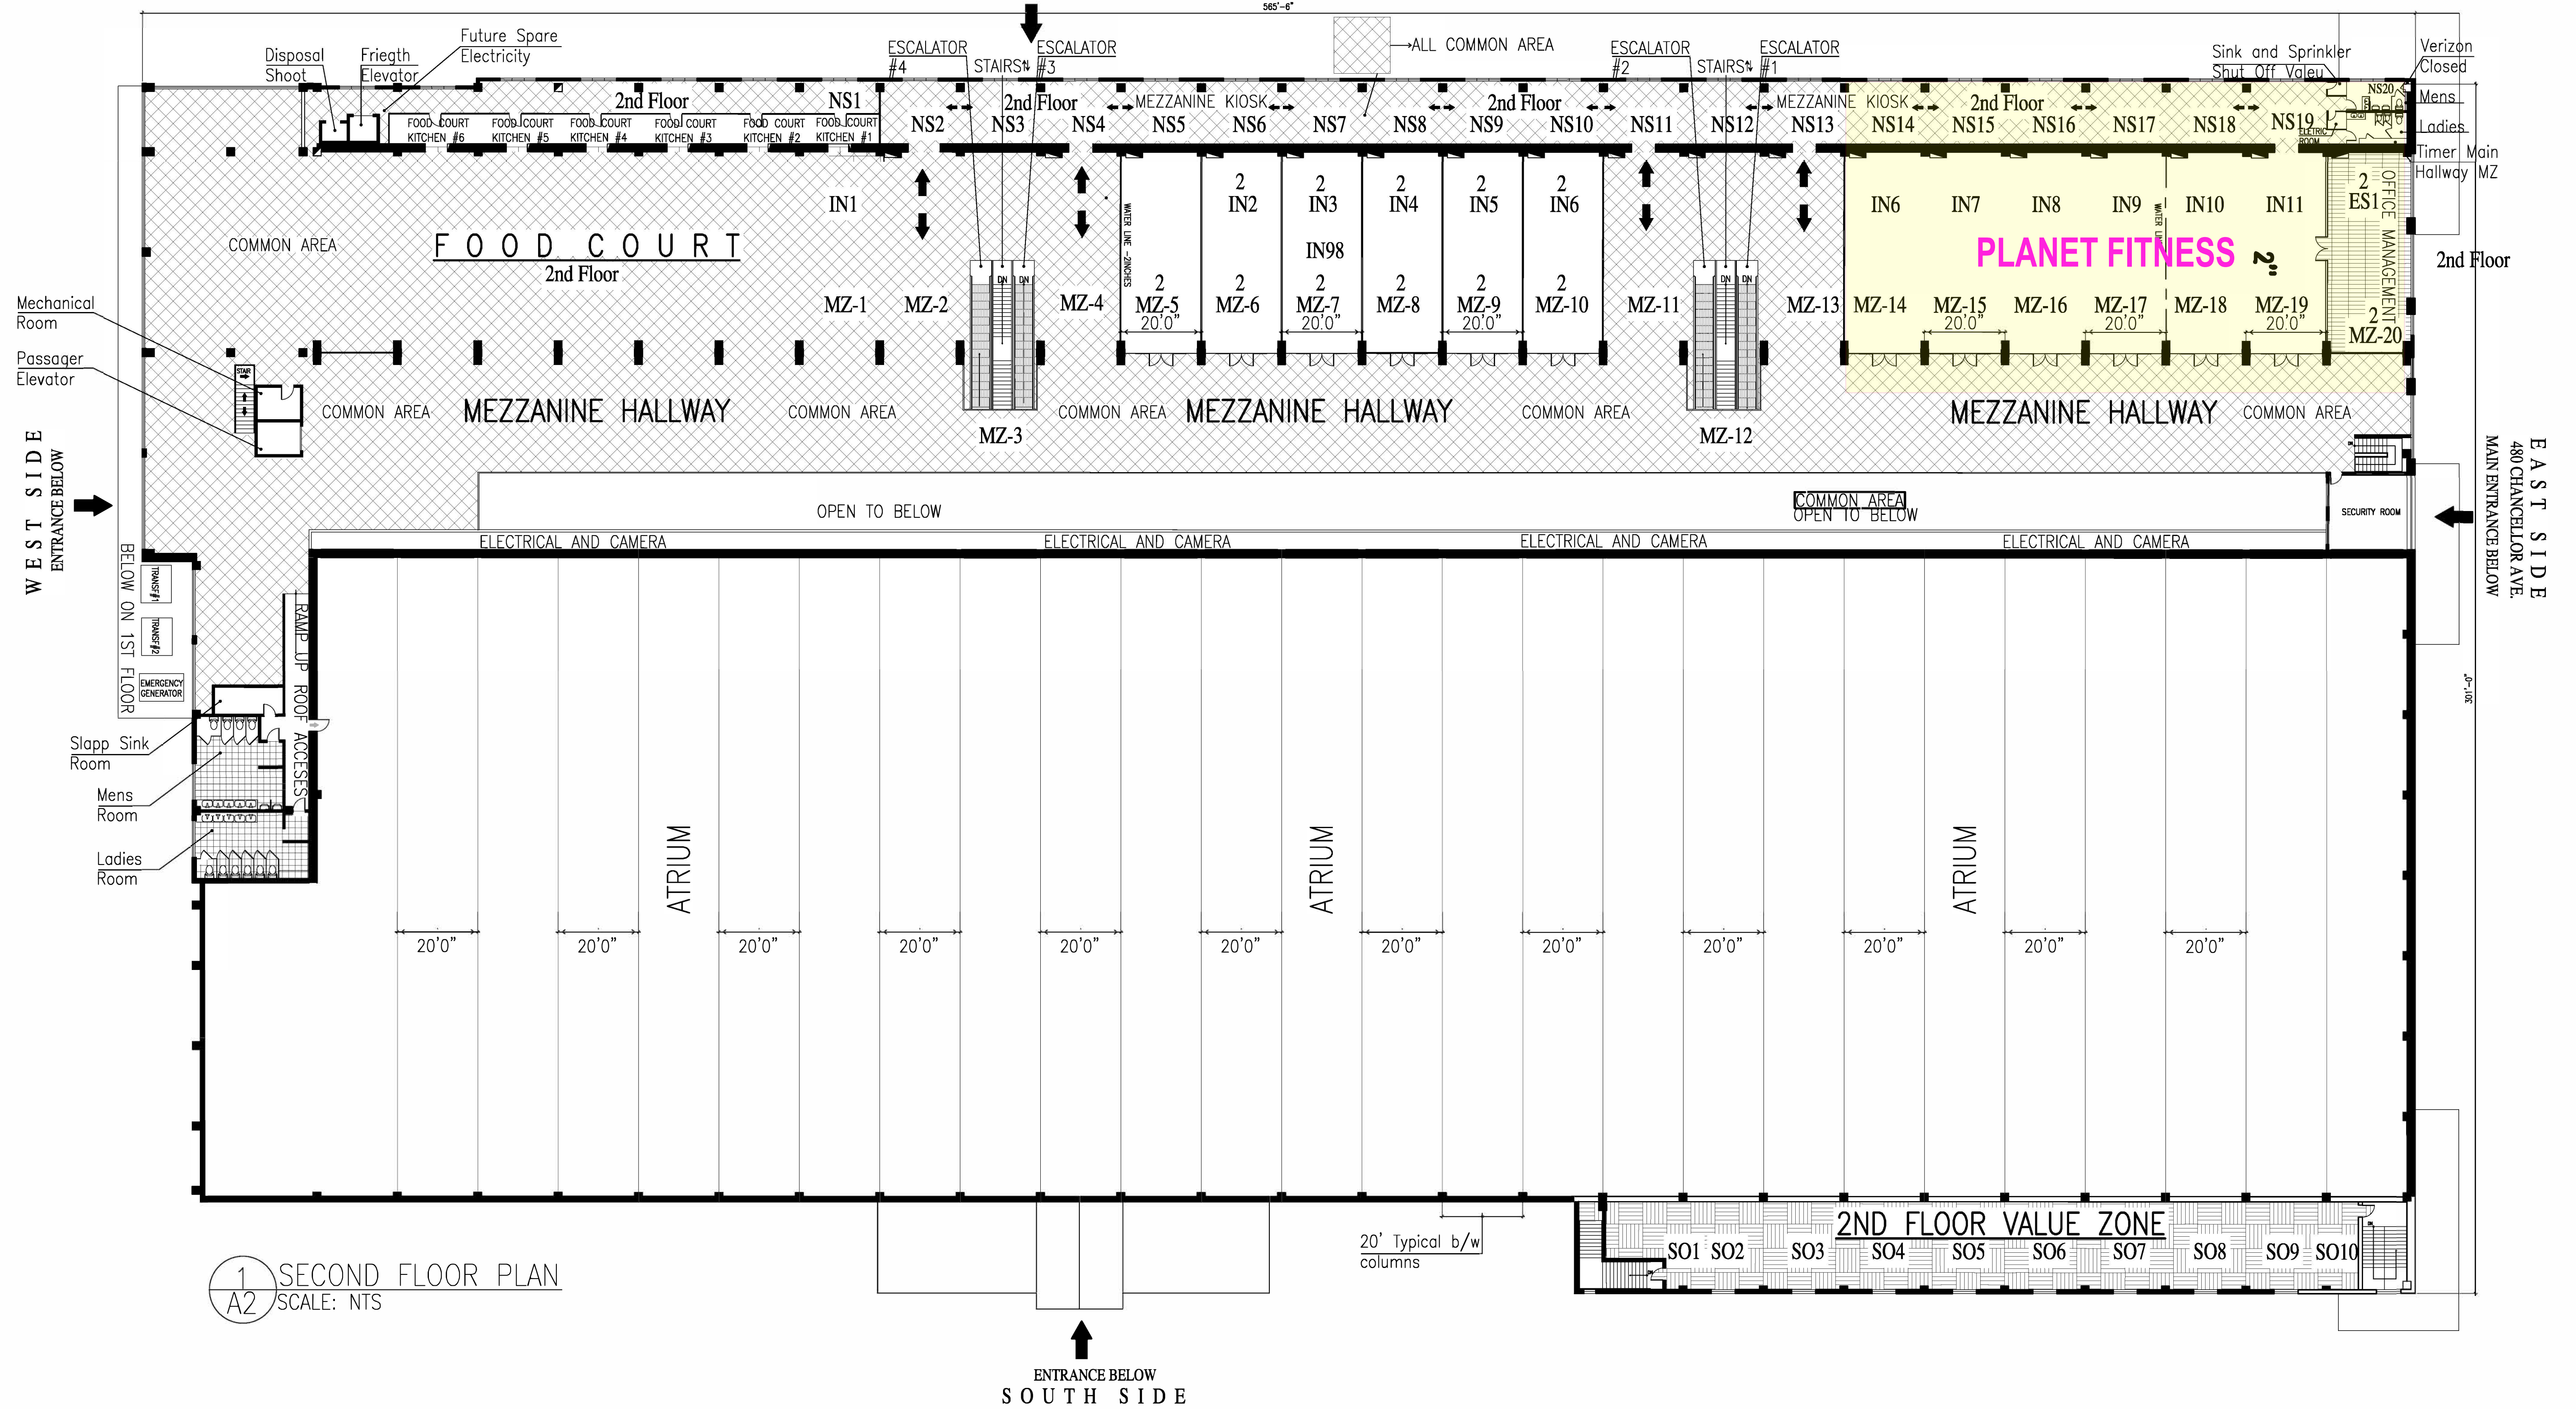

2nd Floor - YOU ARE HERE ☐