



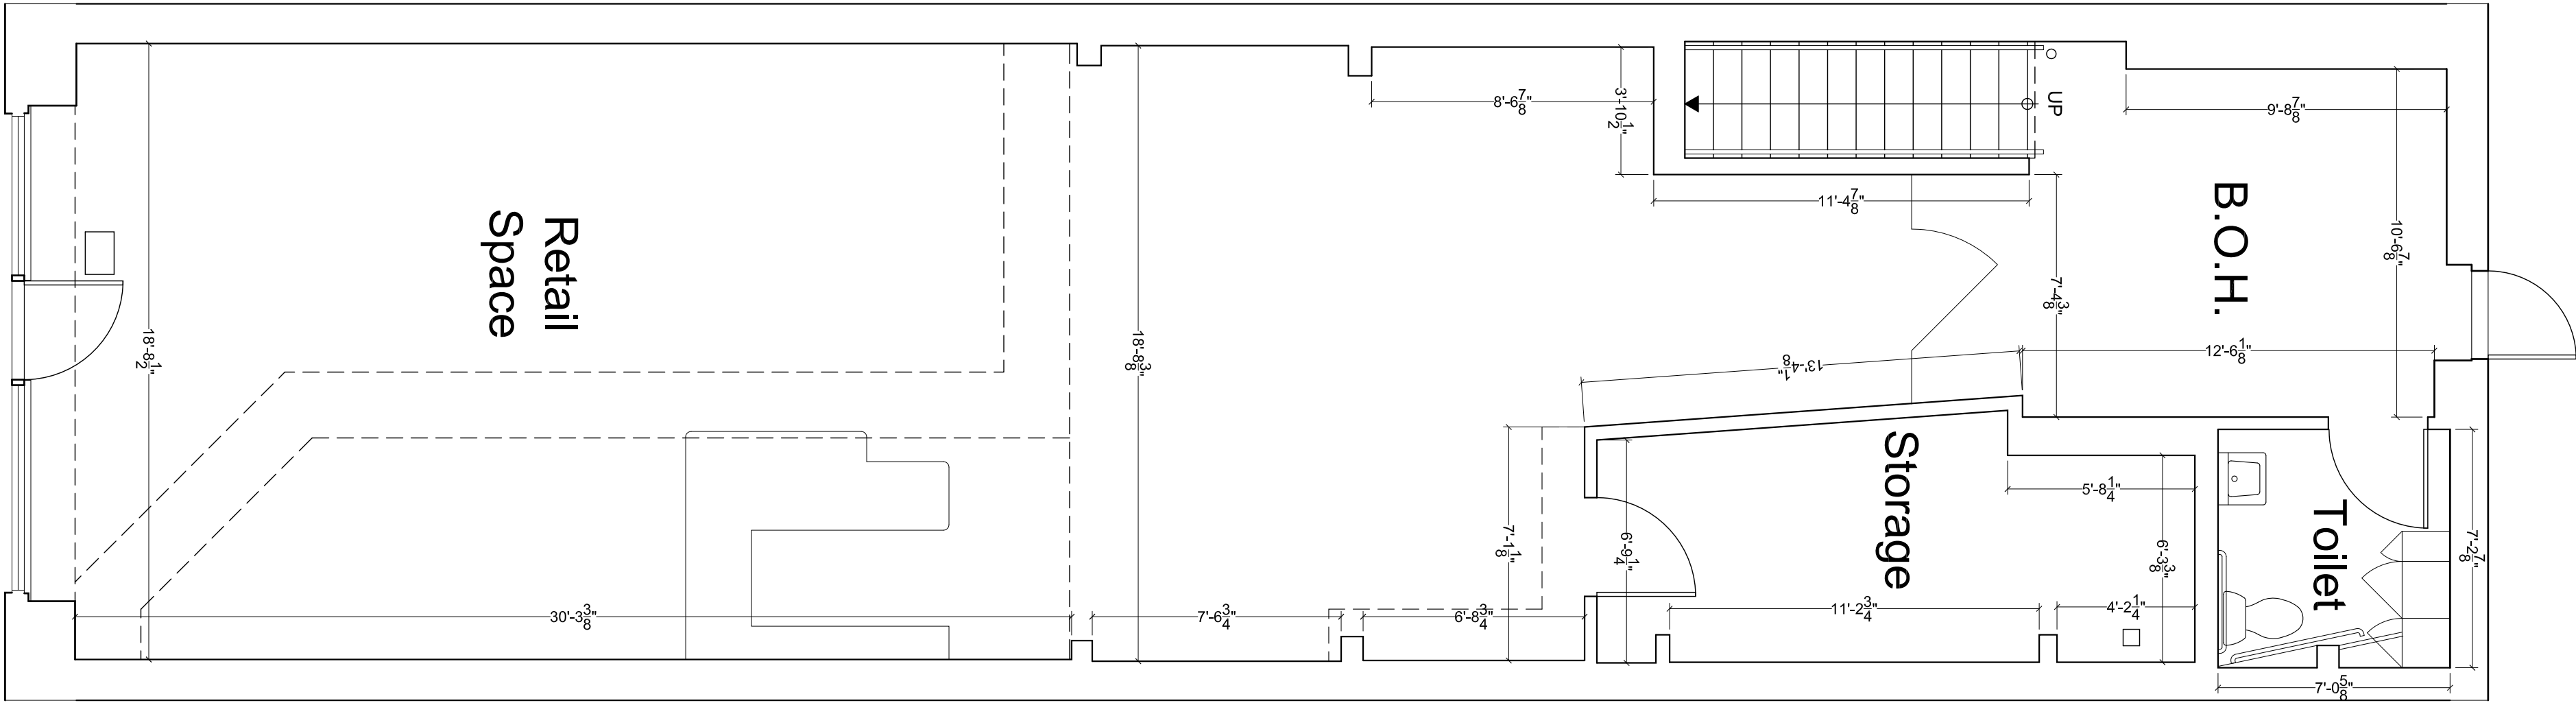

First Floor
1,321 SF

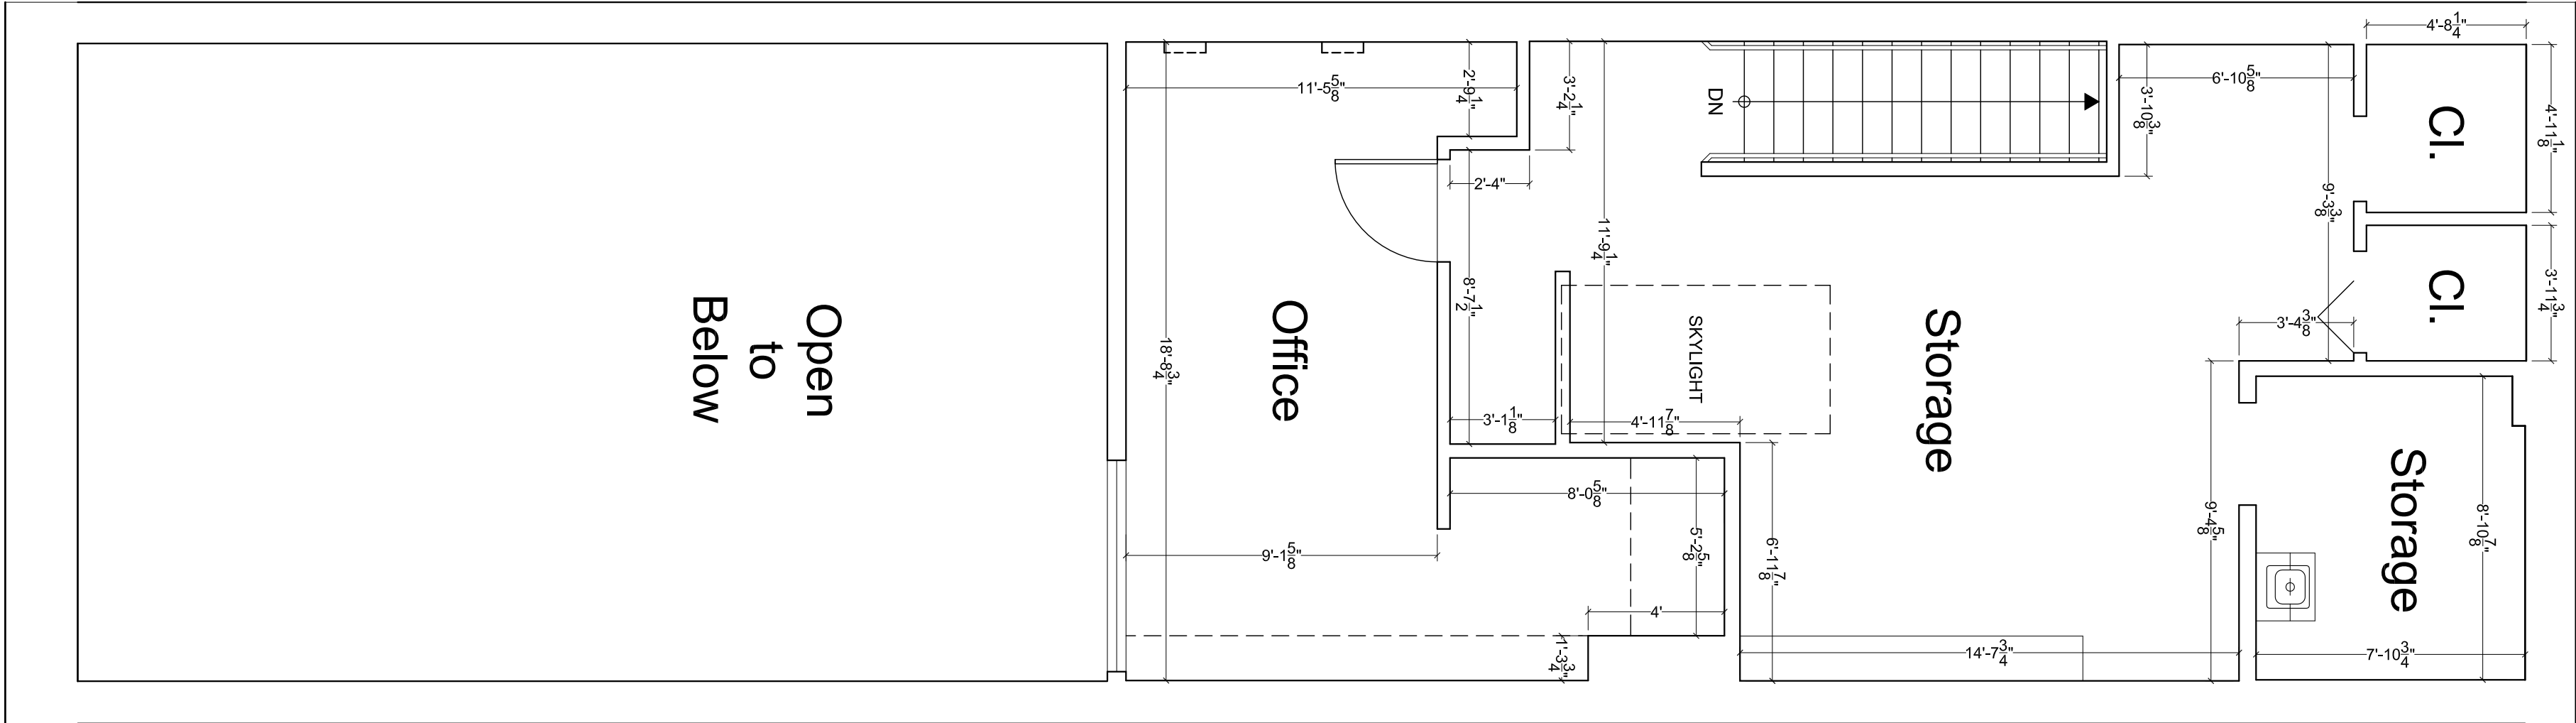

Mezzanine
724 SF

Floor Plan

Scale: 1/4" = 1'-0"