



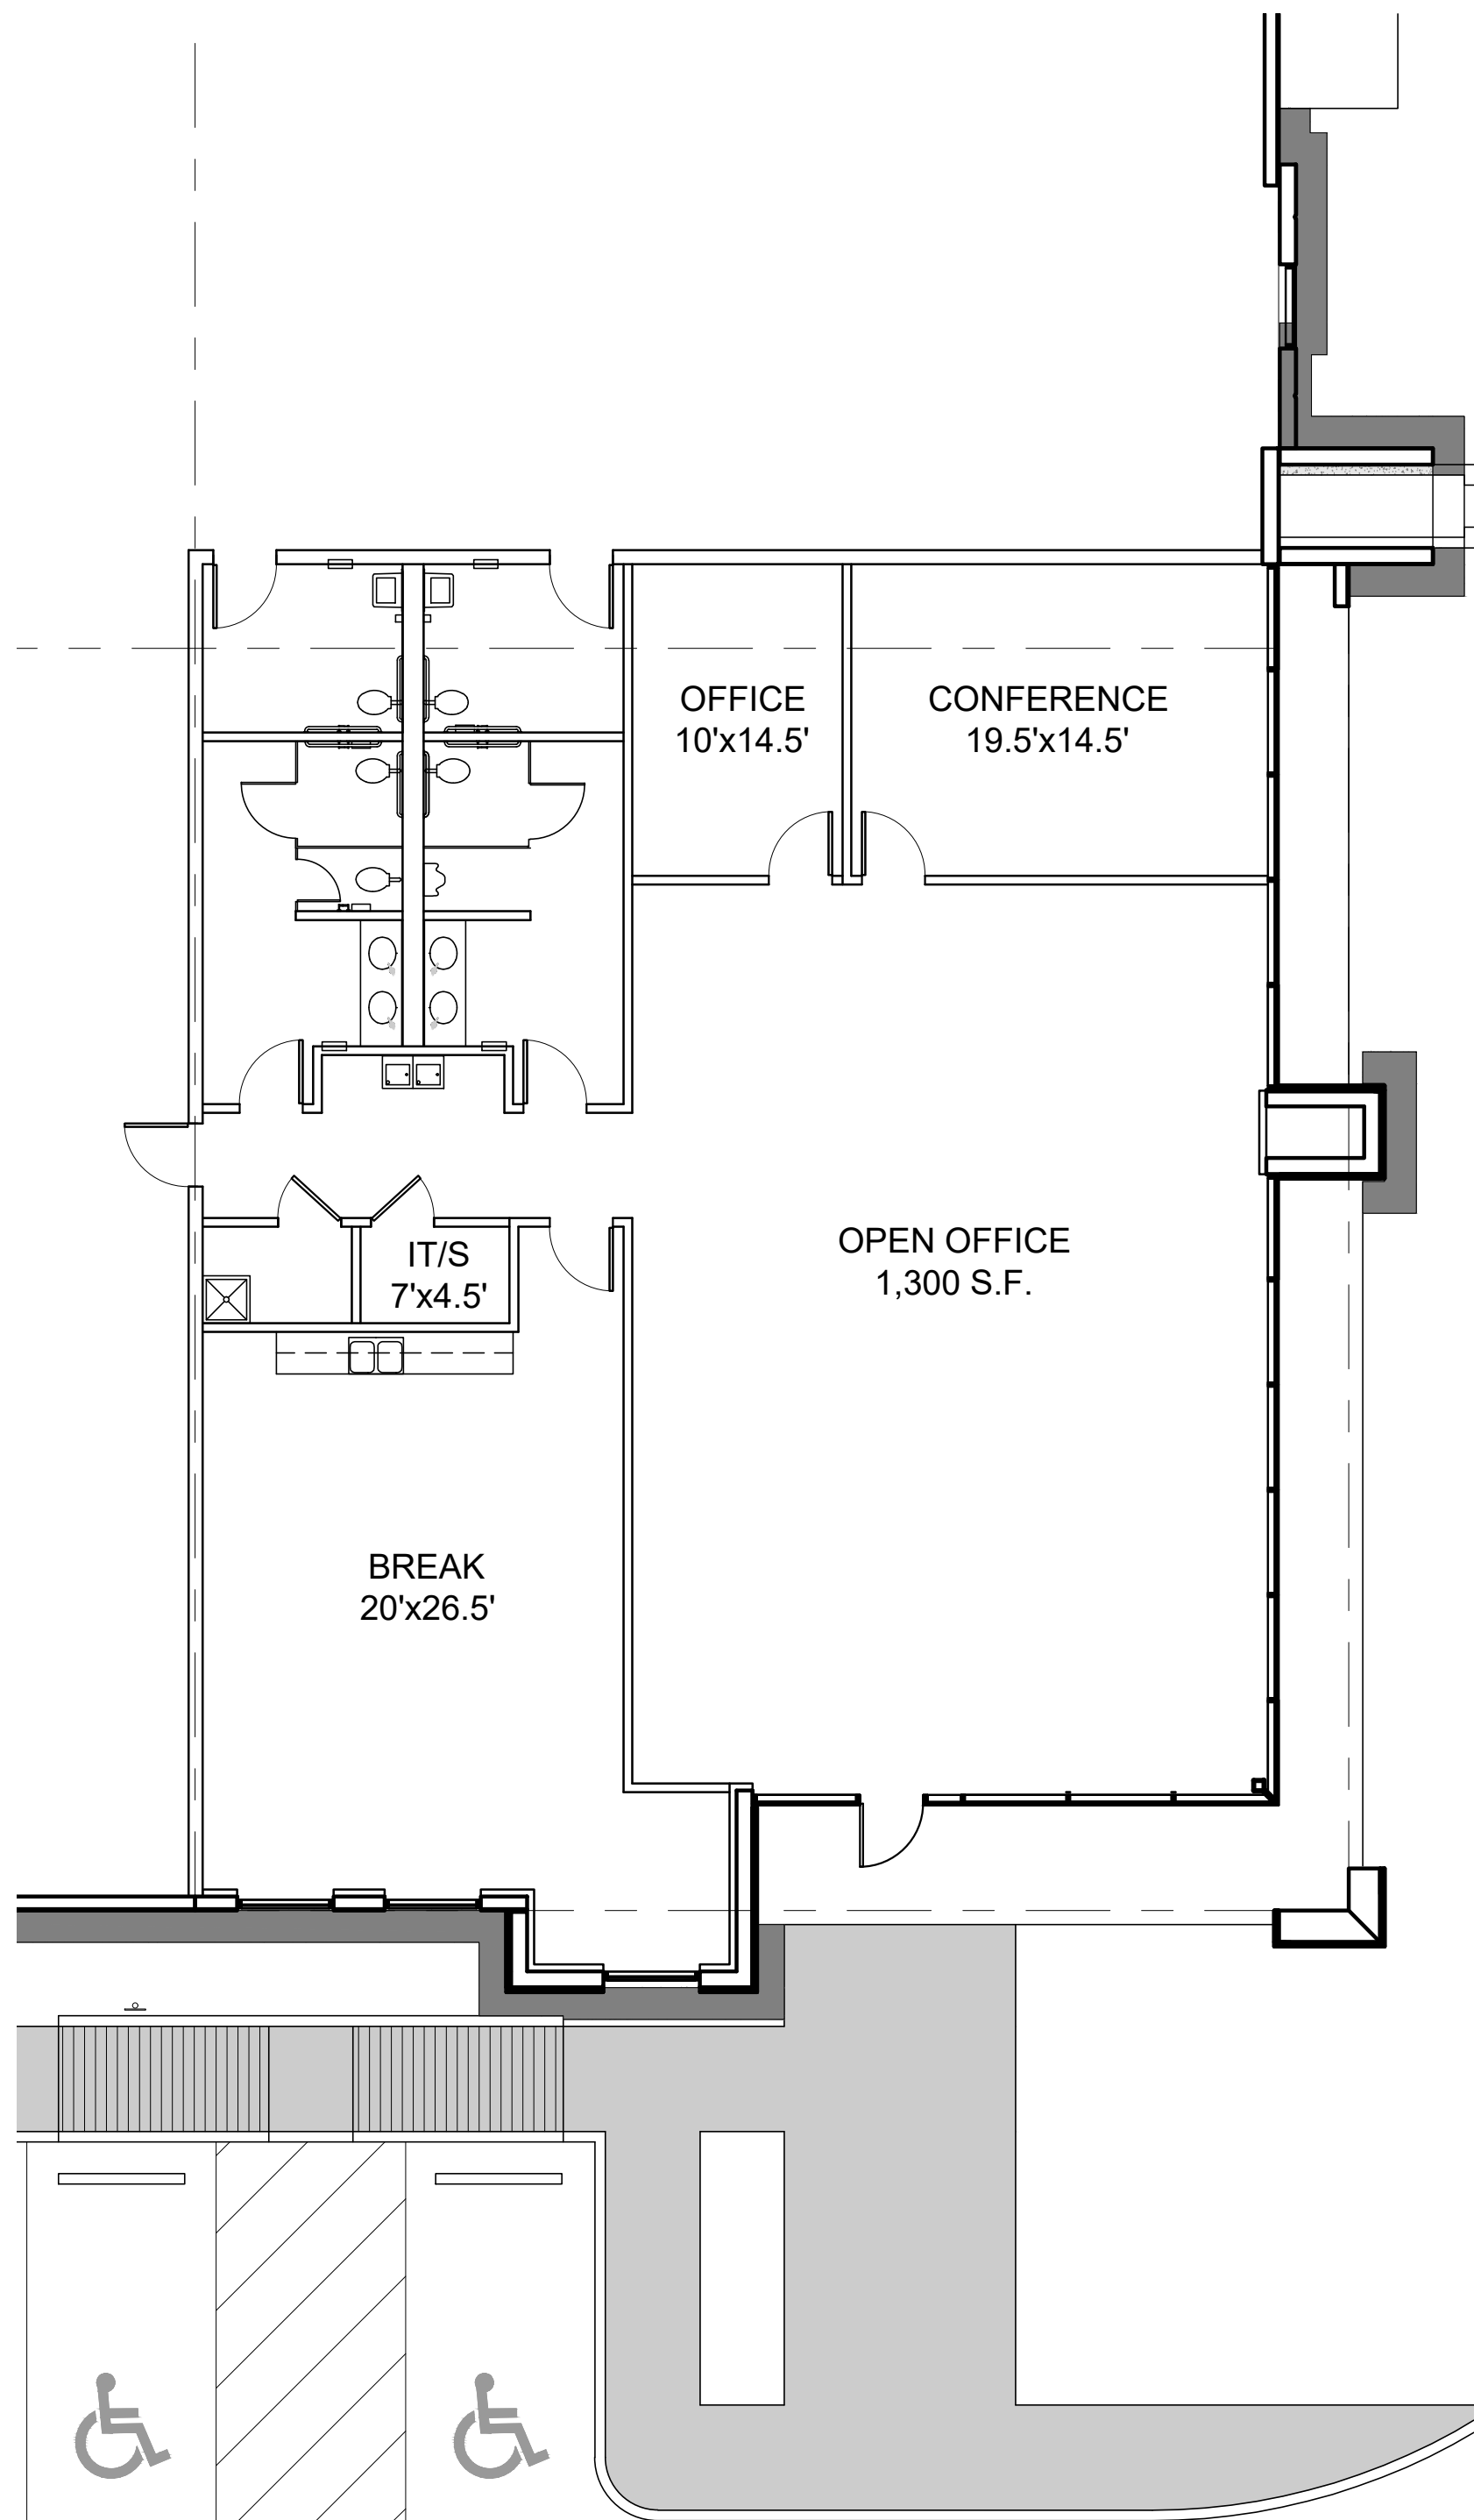

OFFICE PLAN - 2

NORTH 0' 4' 8' 16' 32'

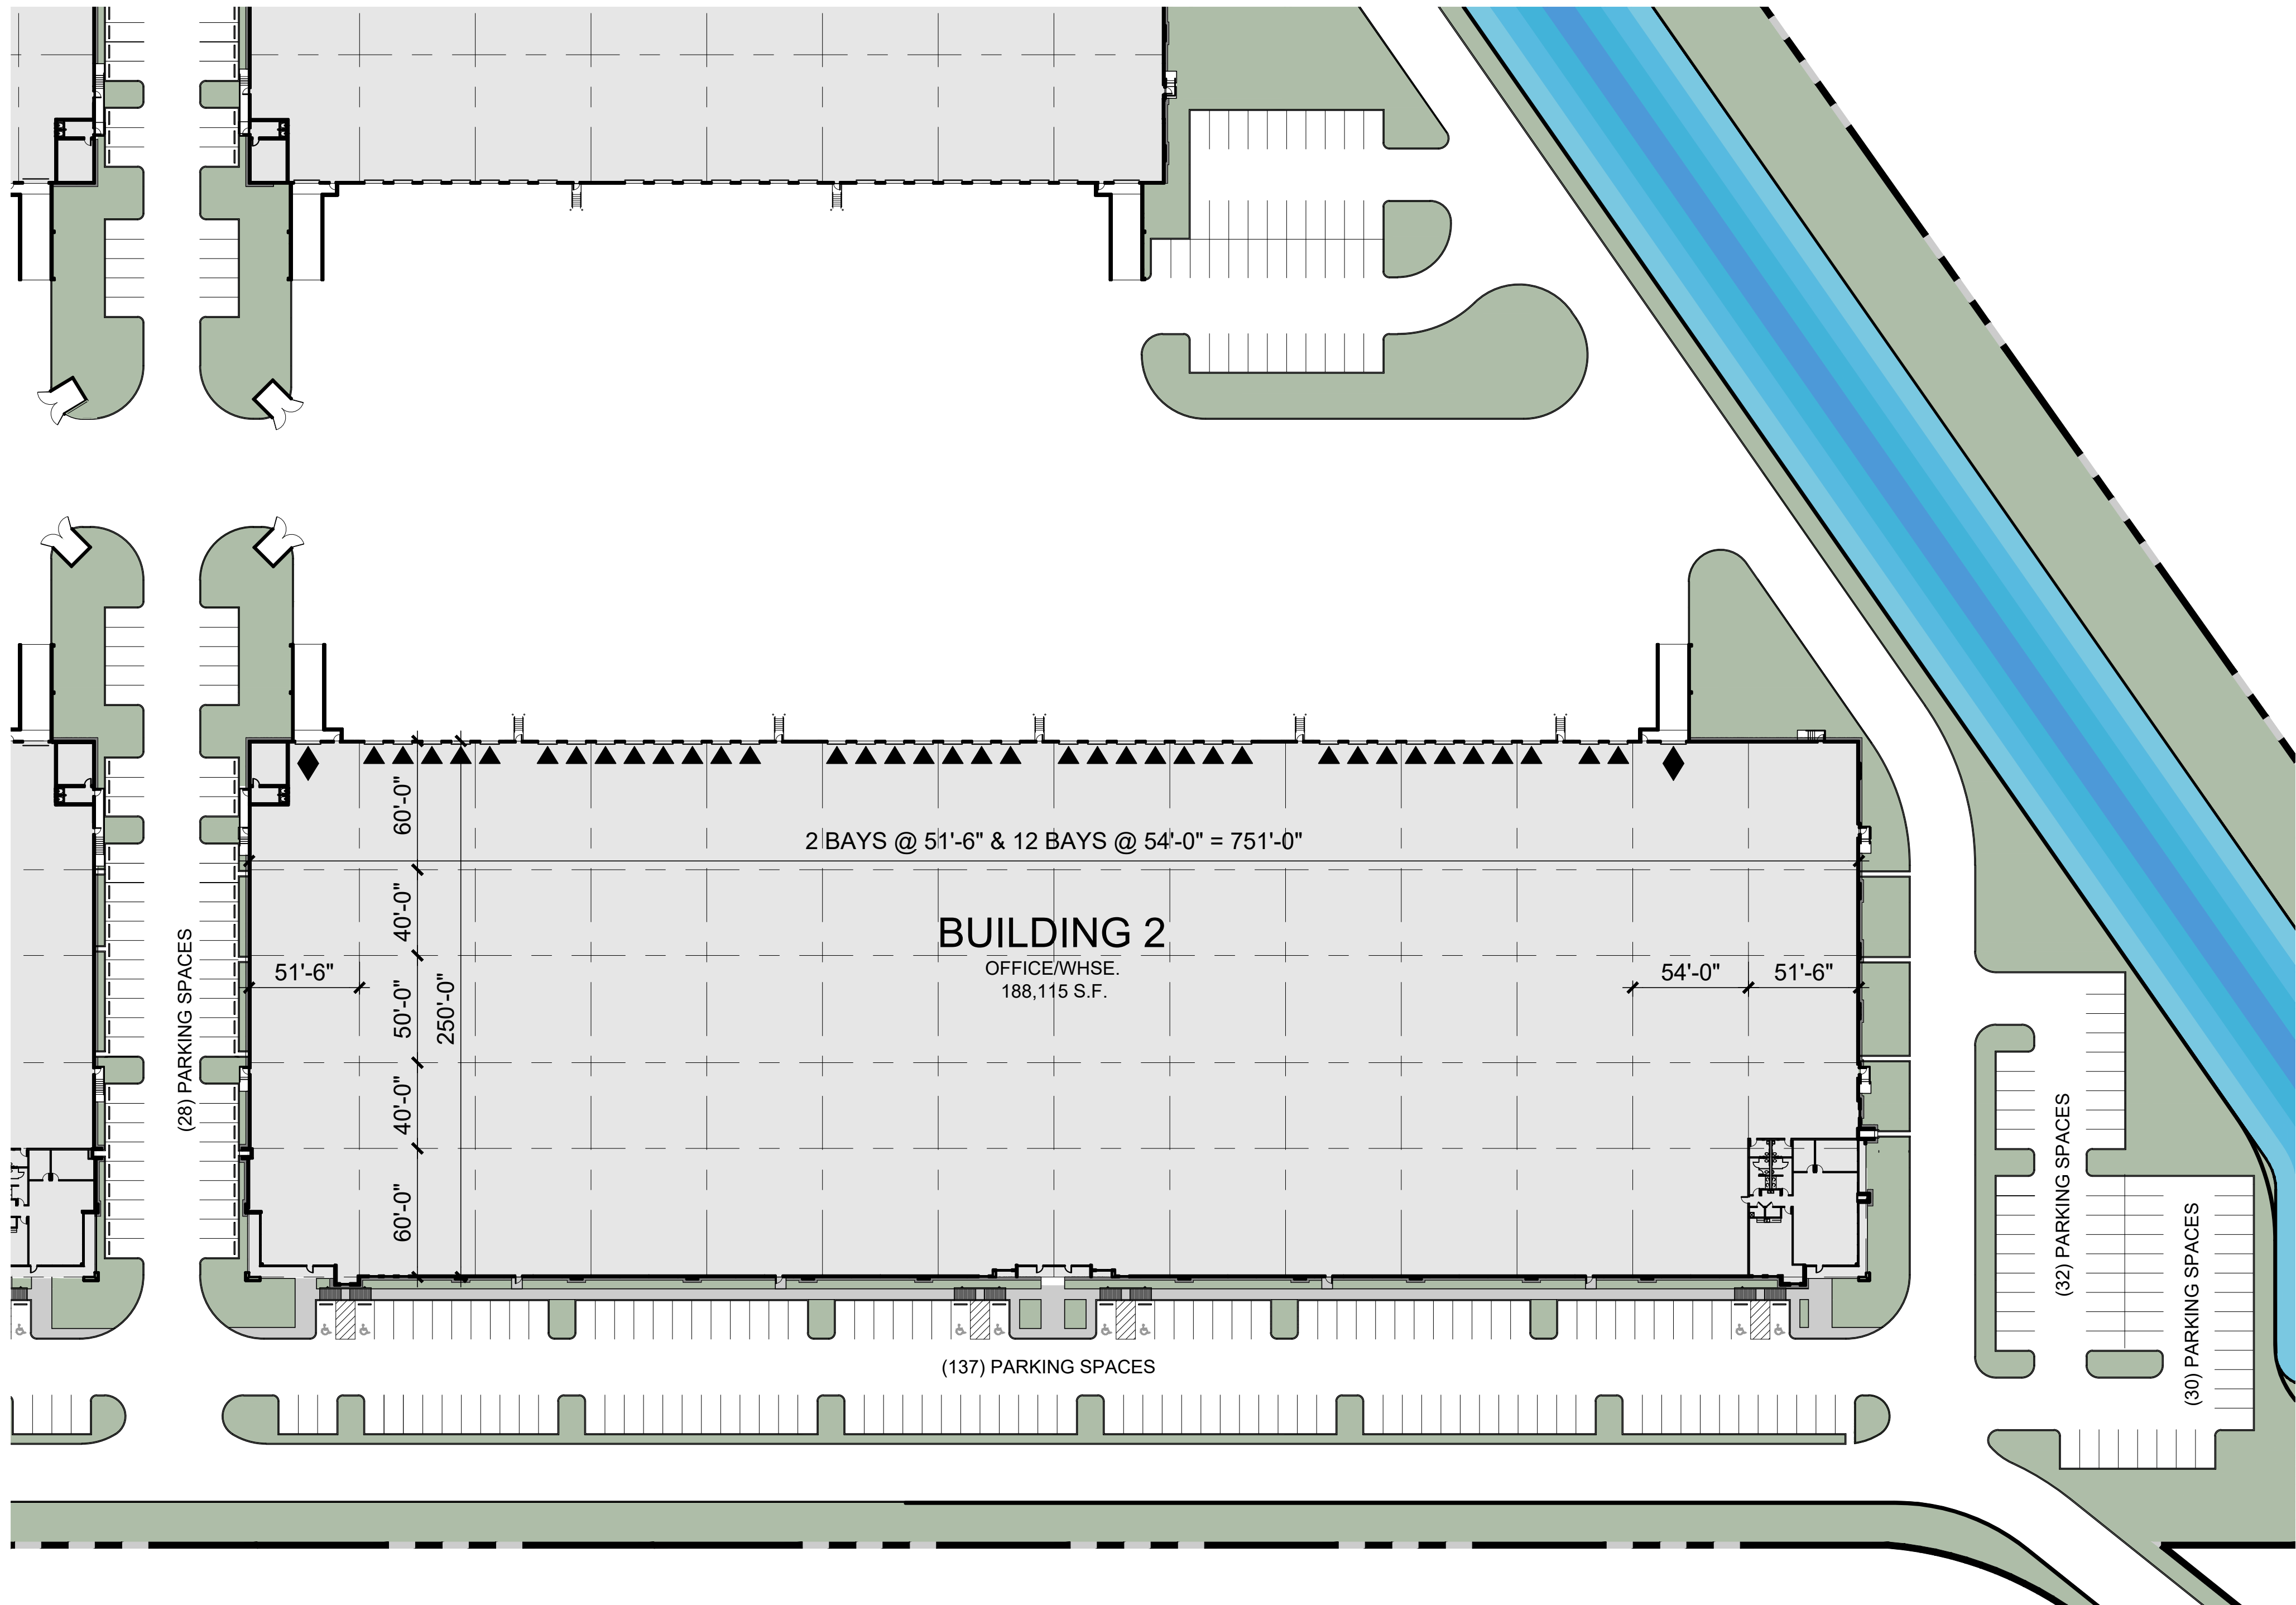


SITE PLAN - 2

NORTH 0' 25' 50' 100' 200'

► = DOCK POSITION (9'x10')
◄► = DOCK POSITION W/ LEVELER
◆ = DRIVE-IN DOOR (12'x14')

BUILDING DATA

BUILDING 2	
BUILDING AREA	
SPEC OFFICE	3,266 S.F.
WAREHOUSE	184,849 S.F.
TOTAL BUILDING AREA	188,115 S.F.
CLEAR HEIGHT	32'
9'x10' O.H. DOCK DOORS	37 POSITIONS
12'x14' DRIVE IN DOORS	2 POSITIONS
AUTO PARKING	227 SPACES

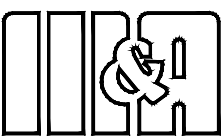

MEINHARDT & ASSOCIATES
ARCHITECTS, P.L.L.C
14643 DALLAS PARKWAY
SUITE 636
DALLAS TEXAS 75254
972.980.8980



DATE: 04-29-24
DRAWN BY:
CHECKED BY:
SHEET: