

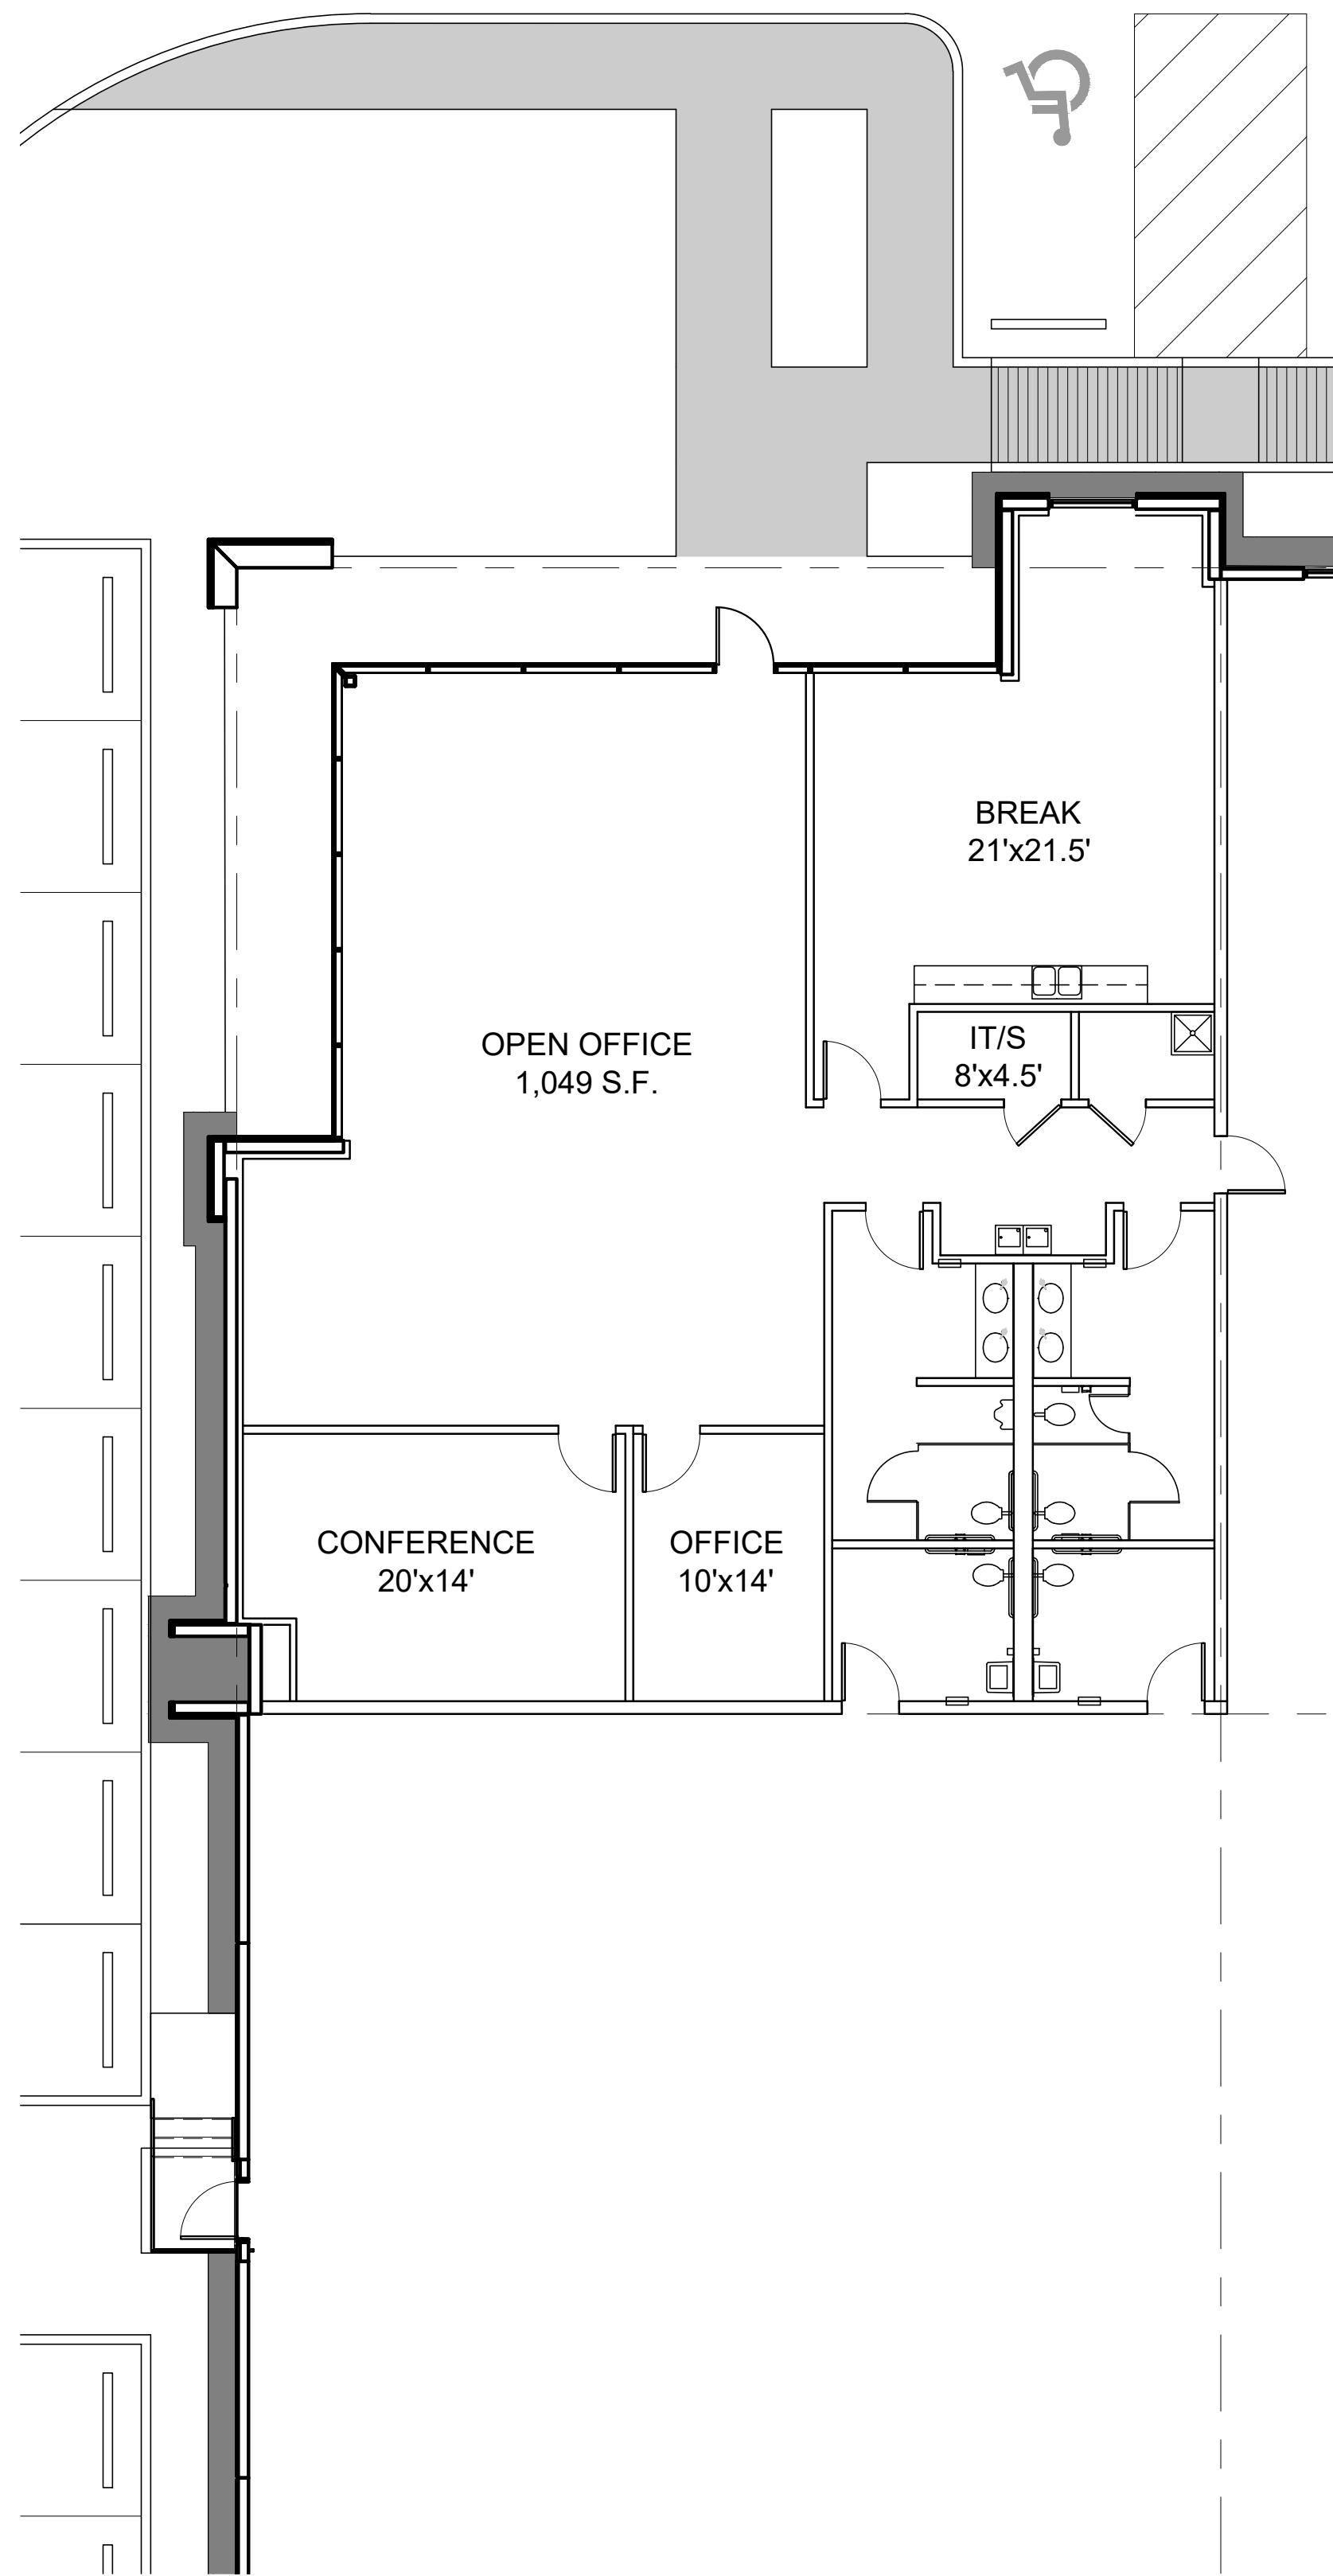


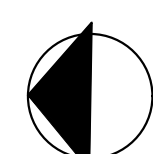


 **OFFICE PLAN - 3**
0' 20' 40' 80' 160'

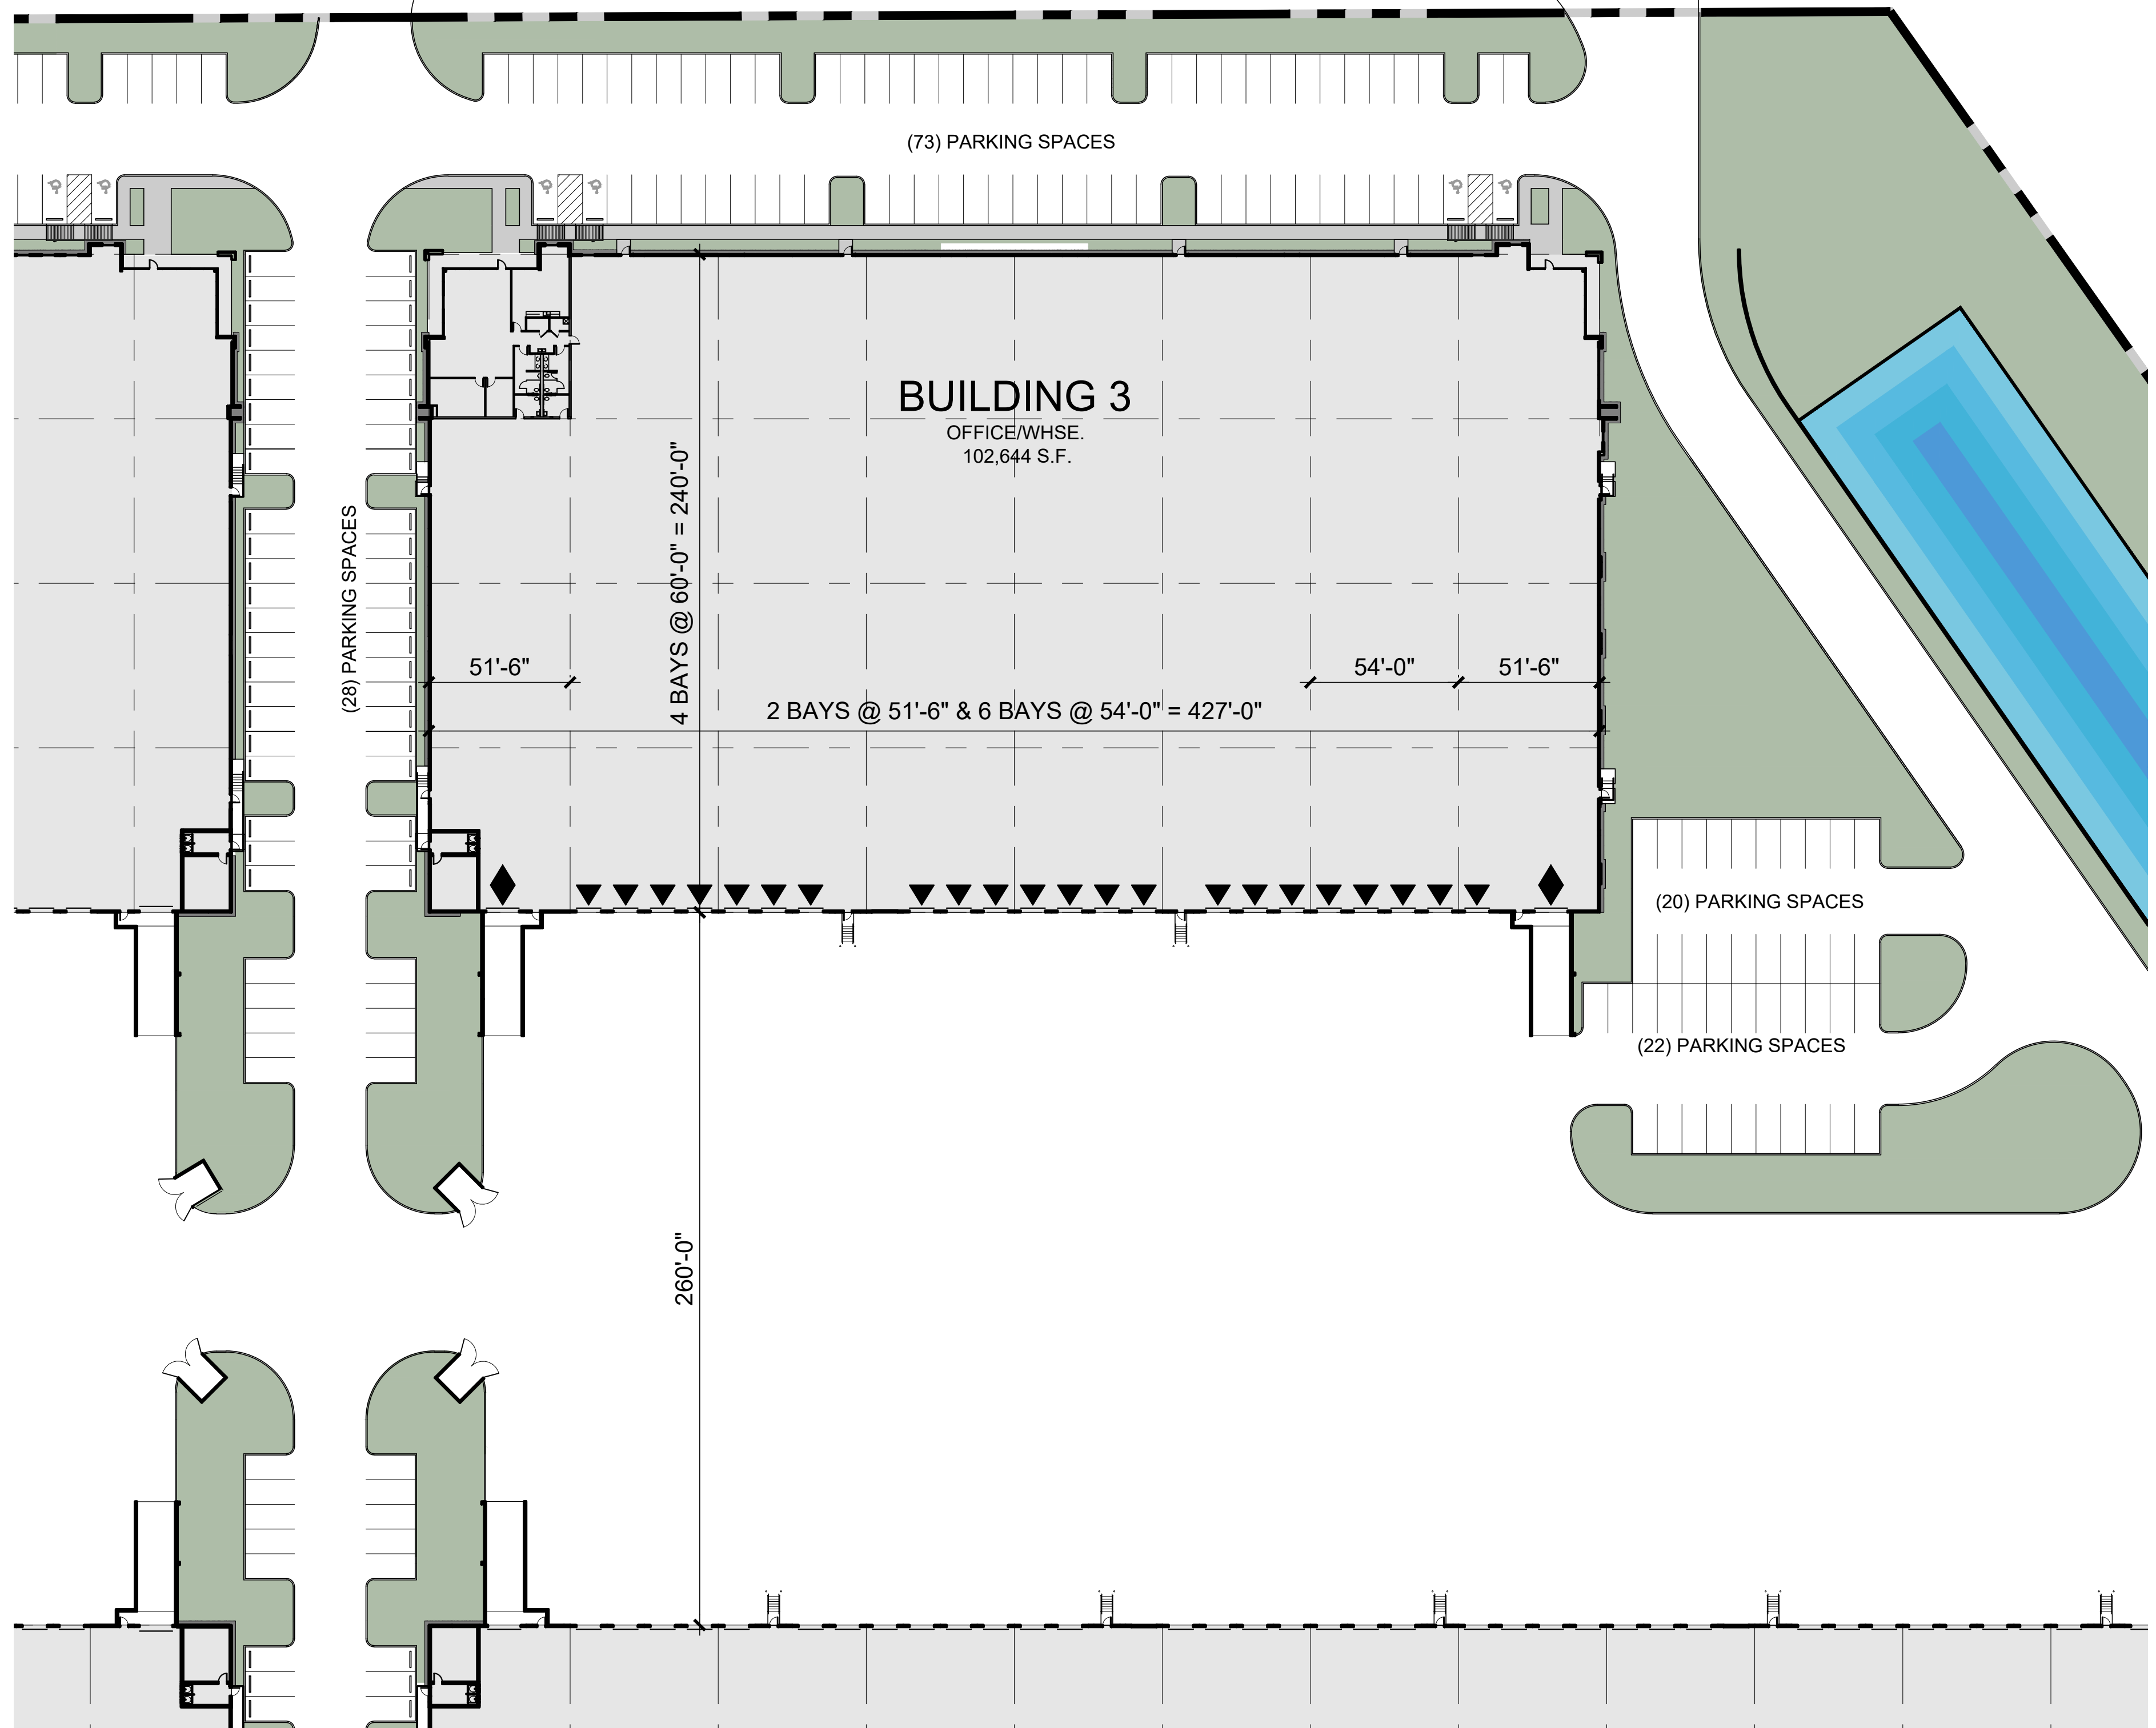


BUILDING DATA

BUILDING 3	
BUILDING AREA	
SPEC OFFICE	2,853 S.F.
WAREHOUSE	99,791 S.F.
TOTAL BUILDING AREA	102,644 S.F.
CLEAR HEIGHT	28'
9'x10' O.H. DOCK DOORS	22 POSITIONS
12'x14' DRIVE IN DOORS	2 POSITIONS
AUTO PARKING	143 SPACES

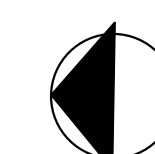 **SITE PLAN - 3**
0' 20' 40' 80' 160'

- ▶ = DOCK POSITION (9'x10')
- ◀▶ = DOCK POSITION W/ LEVELER
- ◆ = DRIVE-IN DOOR (12'x14')

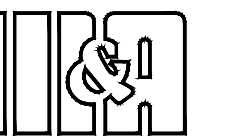

MEINHARDT & ASSOCIATES
ARCHITECTS, P.L.L.C.
14643 DALLAS PARKWAY
SUITE 636
DALLAS TEXAS 75254
972.980.8980



DATE: 04-26-24
DRAWN BY:
CHECKED BY:
SHEET: