
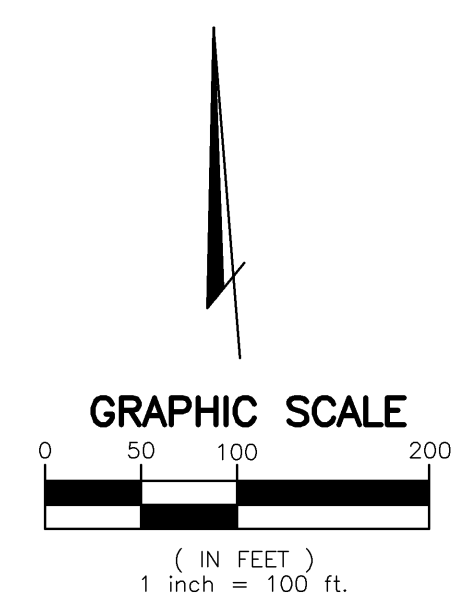


\\C:\DATA\1\DEVELOPMENT\PROJECT\20080145\DWG\CONTRACTDOCUMENTS\PLOTS\1\0145-1.0.DWG<1.0> - 6 XREFS: 80145-MASTER, 80145X001, 80145X002-US-BASE, 80145-UTILITY-VBS, 80145-GRADING, 80145-BOREDIS-2B-08 - LAST SAVED BY: MSTRPULA [7/17/2008 4:44:24 PM] - PLOTTED BY: MSTRPULA [7/17/2008 11:29:02 AM]

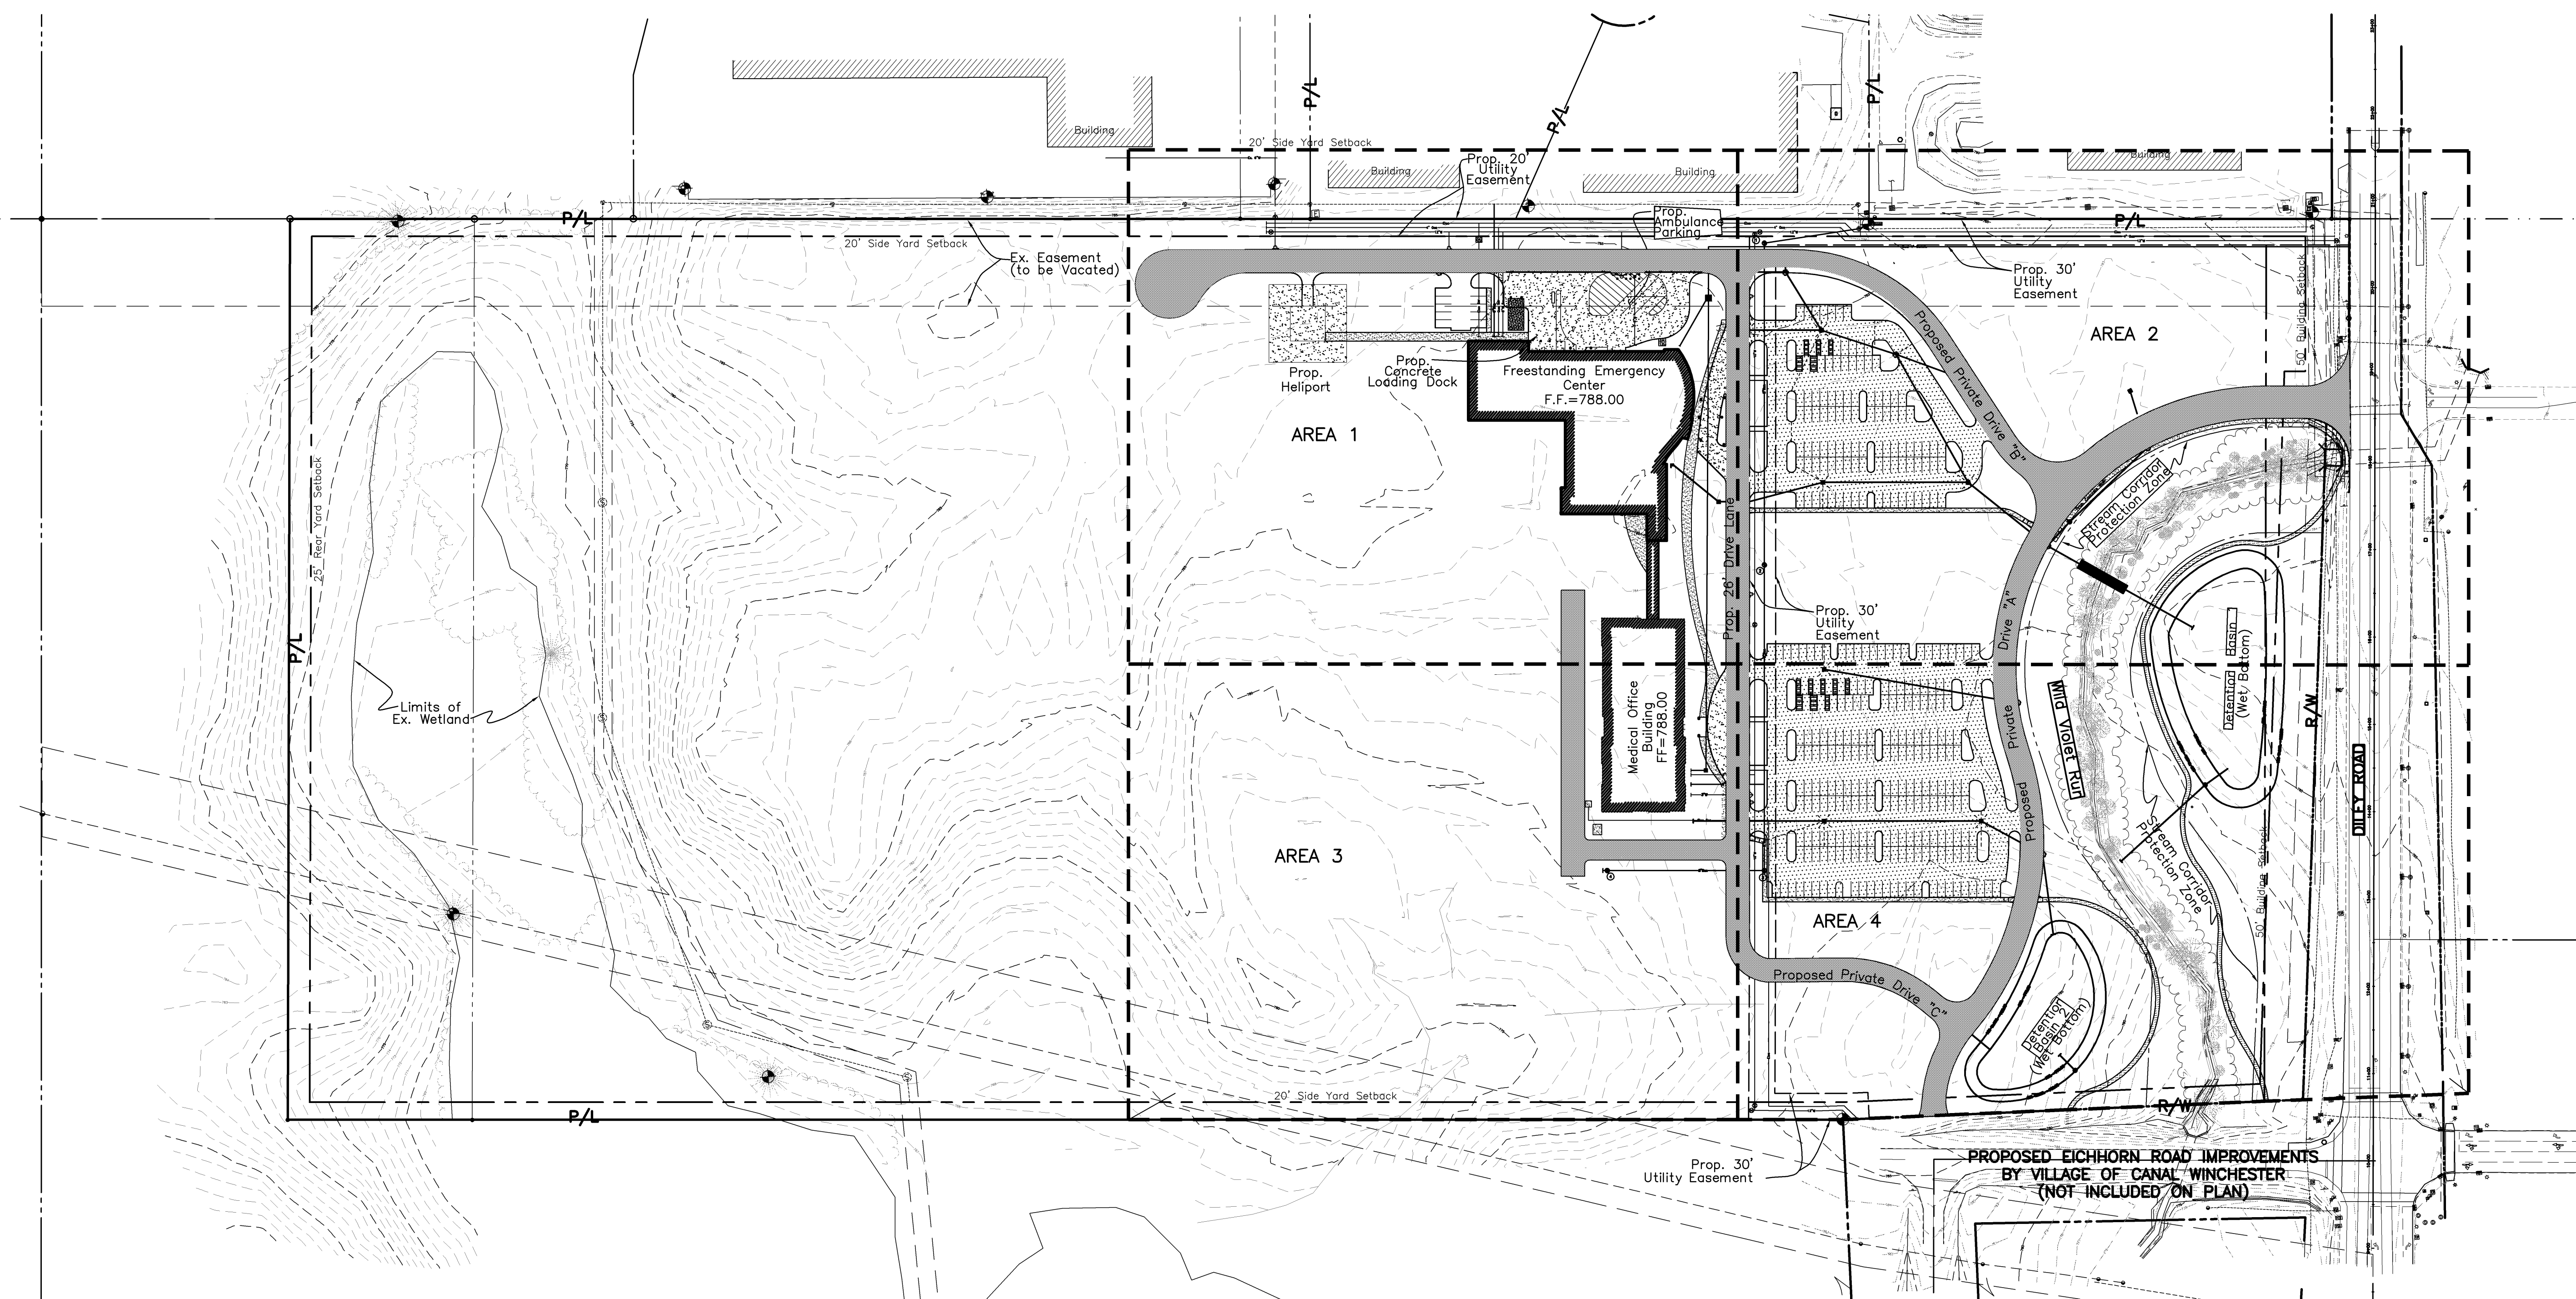

- LEGEND**
- 785--- Existing Contour-Major
 - 783--- Existing Contour-Minor
 - R/W Right-of-Way
 - P/L Parcel Line
 - F.F. Finished Floor Elevation
 - Sheet Boundary
 - Existing Easement
 - Proposed Easement

- Concrete Sidewalk Pavement
- Heavy Duty Asphalt Pavement
- Light Duty Asphalt Pavement
- 5' Asphalt Path
- Concrete Pavement

Parking Table				
	Standard	Accessible	Van Accessible	Total
REQUIRED:	313	8	4	325
PROVIDED:	313	8	4	325

PROPOSED EICHORN ROAD IMPROVEMENTS
BY VILLAGE OF CANAL WINCHESTER
(NOT INCLUDED ON PLAN)

PRELIMINARY
July 11, 2008
**NOT TO BE USED
FOR CONSTRUCTION**

ARCHITECT

515 E. Main Street
Columbus, OH 43215
www.dgolumbus.com

phone 614.255.0515
fax 614.255.1515

EMHT
Evans, Machiwal, Hamilton & Tilton, Inc.
Engineers • Surveyors • Planners • Scientists
5800 New Albany Road, Columbus, OH 43054
Phone: 614.775.4500 Fax: 614.775.4800
M C M Y K V I

CLIENT

GREENFIELD DEVELOPMENT COMPANY

Mount Carmel Health System
and Fairfield Medical Center -
Canal Winchester Joint
Venture Medical Campus

Project Address

OVERALL SITE PLAN

commission no. 0801.00
scale: 1" = 100'
date: 07-11-2008
revised:

CD QA/QC SUBMITTAL

C1.00