

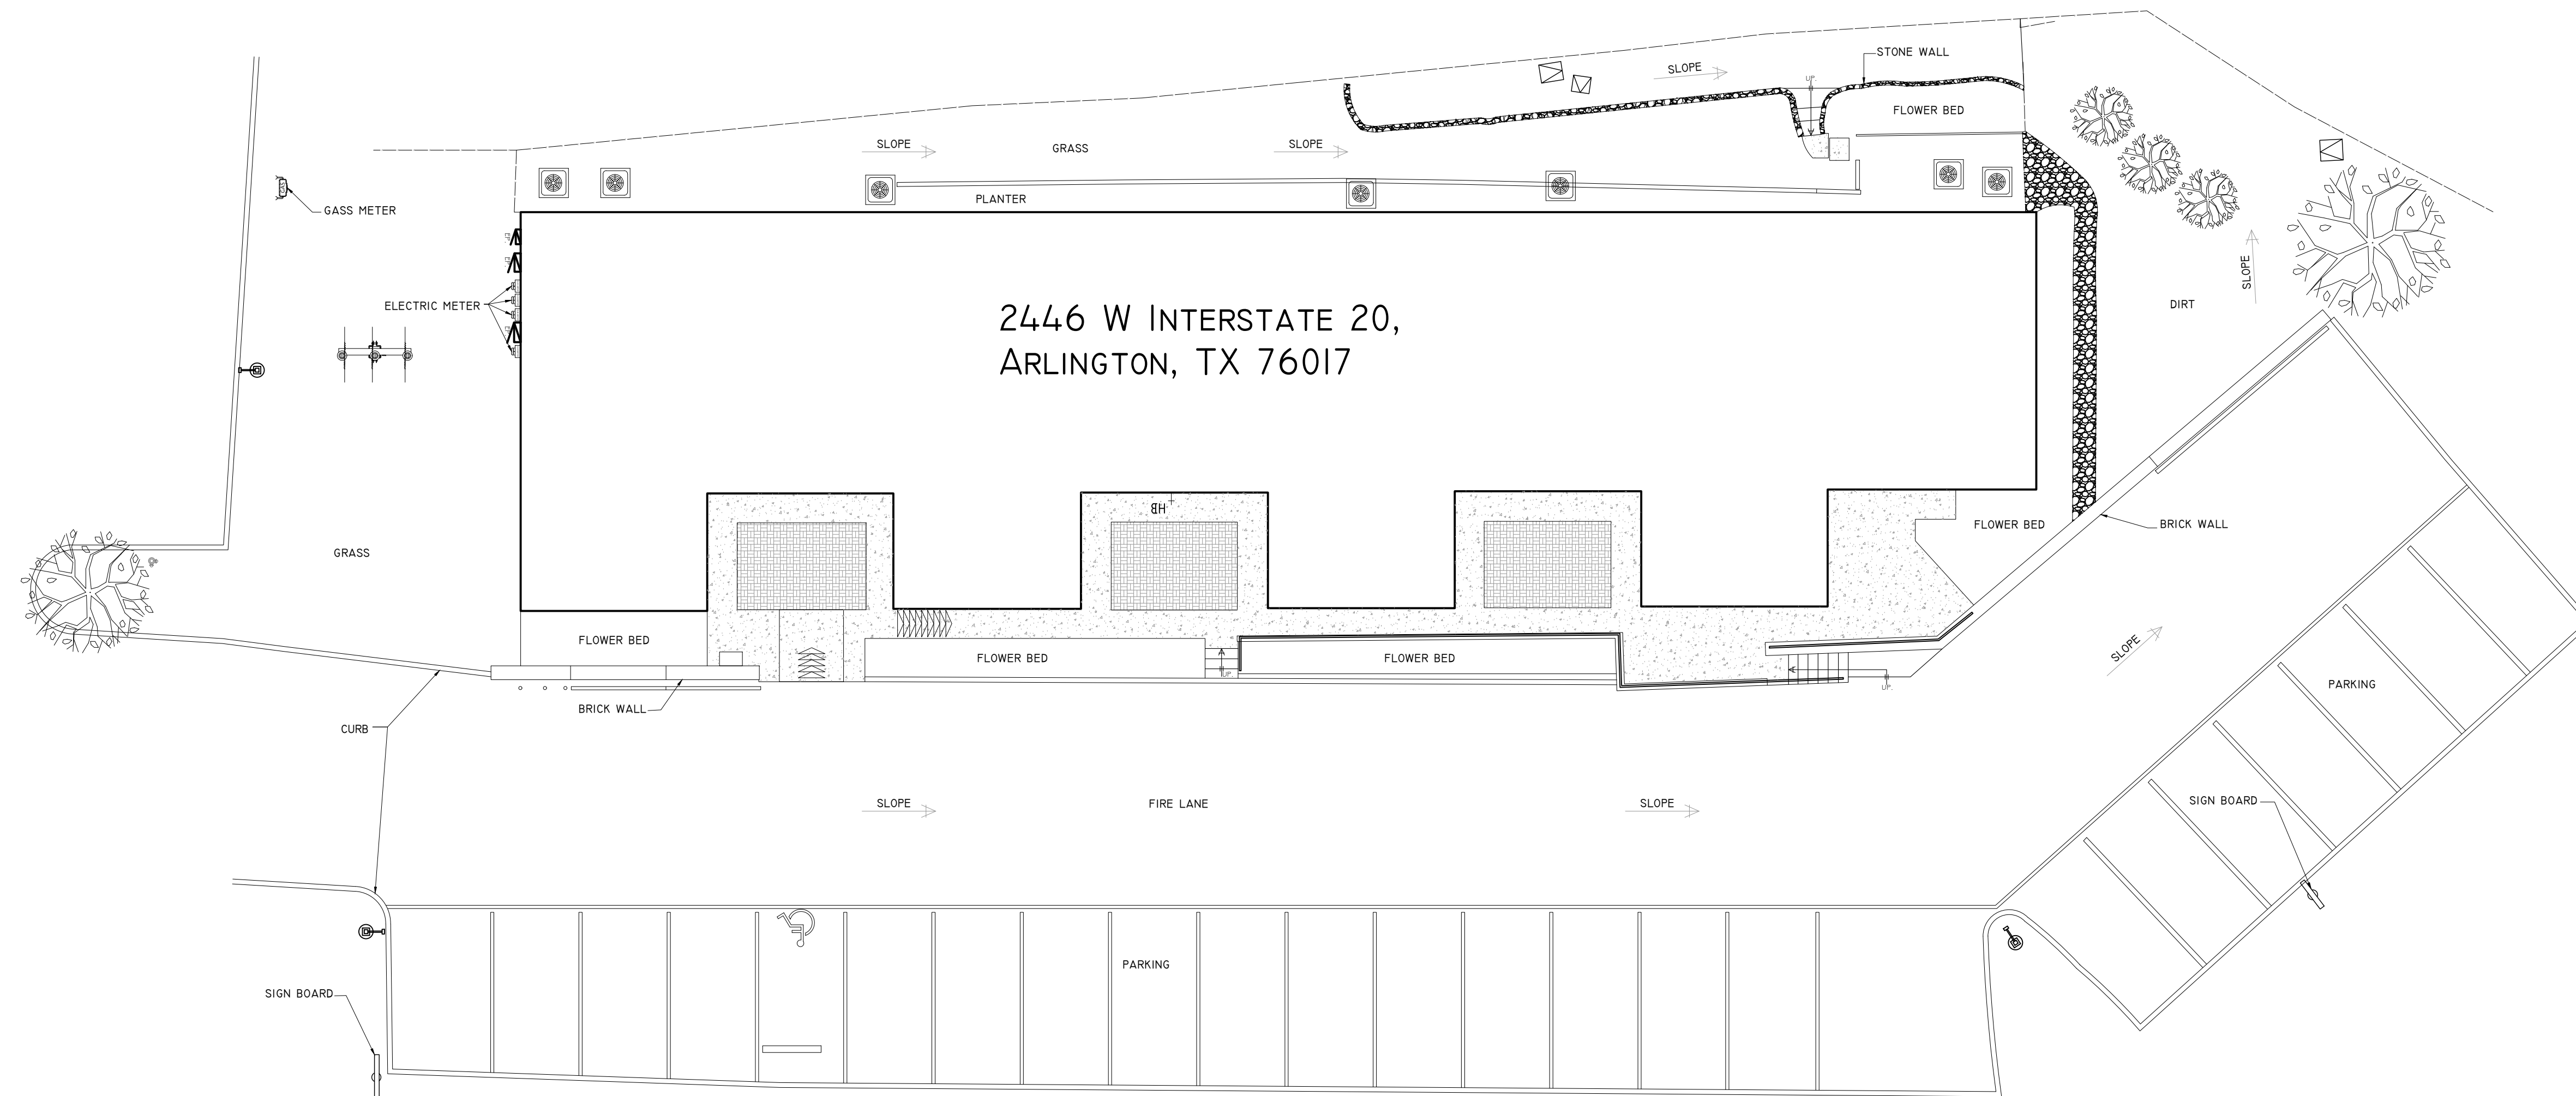


VERIFICATION OF MEASUREMENTS:

IT SHALL BE THE CONTRACTORS RESPONSIBILITY TO VERIFY ALL DIMENSIONS & MAKE NECESSARY ADJUSTMENTS PRIOR & DURING CONSTRUCTION.

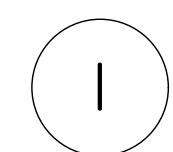

W INTERSTATE 20

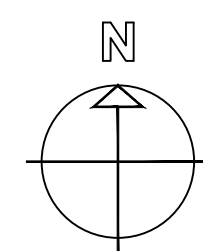


SITE PLAN

SCALE: 3/32" = 1'-0"

ISSUE RECORD:	
DRAWN BY: JASON	DATE:
CHK'D BY:	
DWG FILE: 2446 W INTERSTATE 20, ARLINGTON, TX 16017.DWG	

AU DESIGN
 6860 DALLAS PARKWAY STE, 200
 PLANO, TX 75024
 PHONE: 214-235-3713
 INFO@AUDESIGNUS.COM

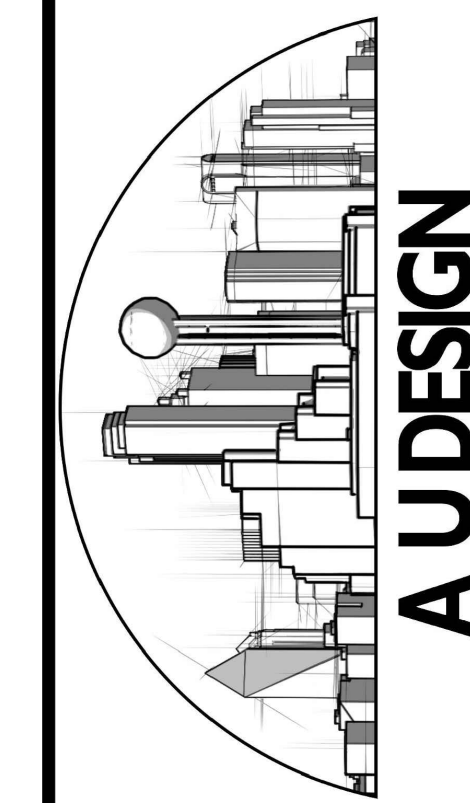

INTERIOR RENOVATION
 2446 W INTERSTATE 20,
 ARLINGTON, TX 76017

SHEET CONTENTS:


SITE PLAN,

DATE: 05-8-2026


A01

NO SITE ALTERATION

CONFIDENTIAL/COPYRIGHT (C) AU DESIGN 2025

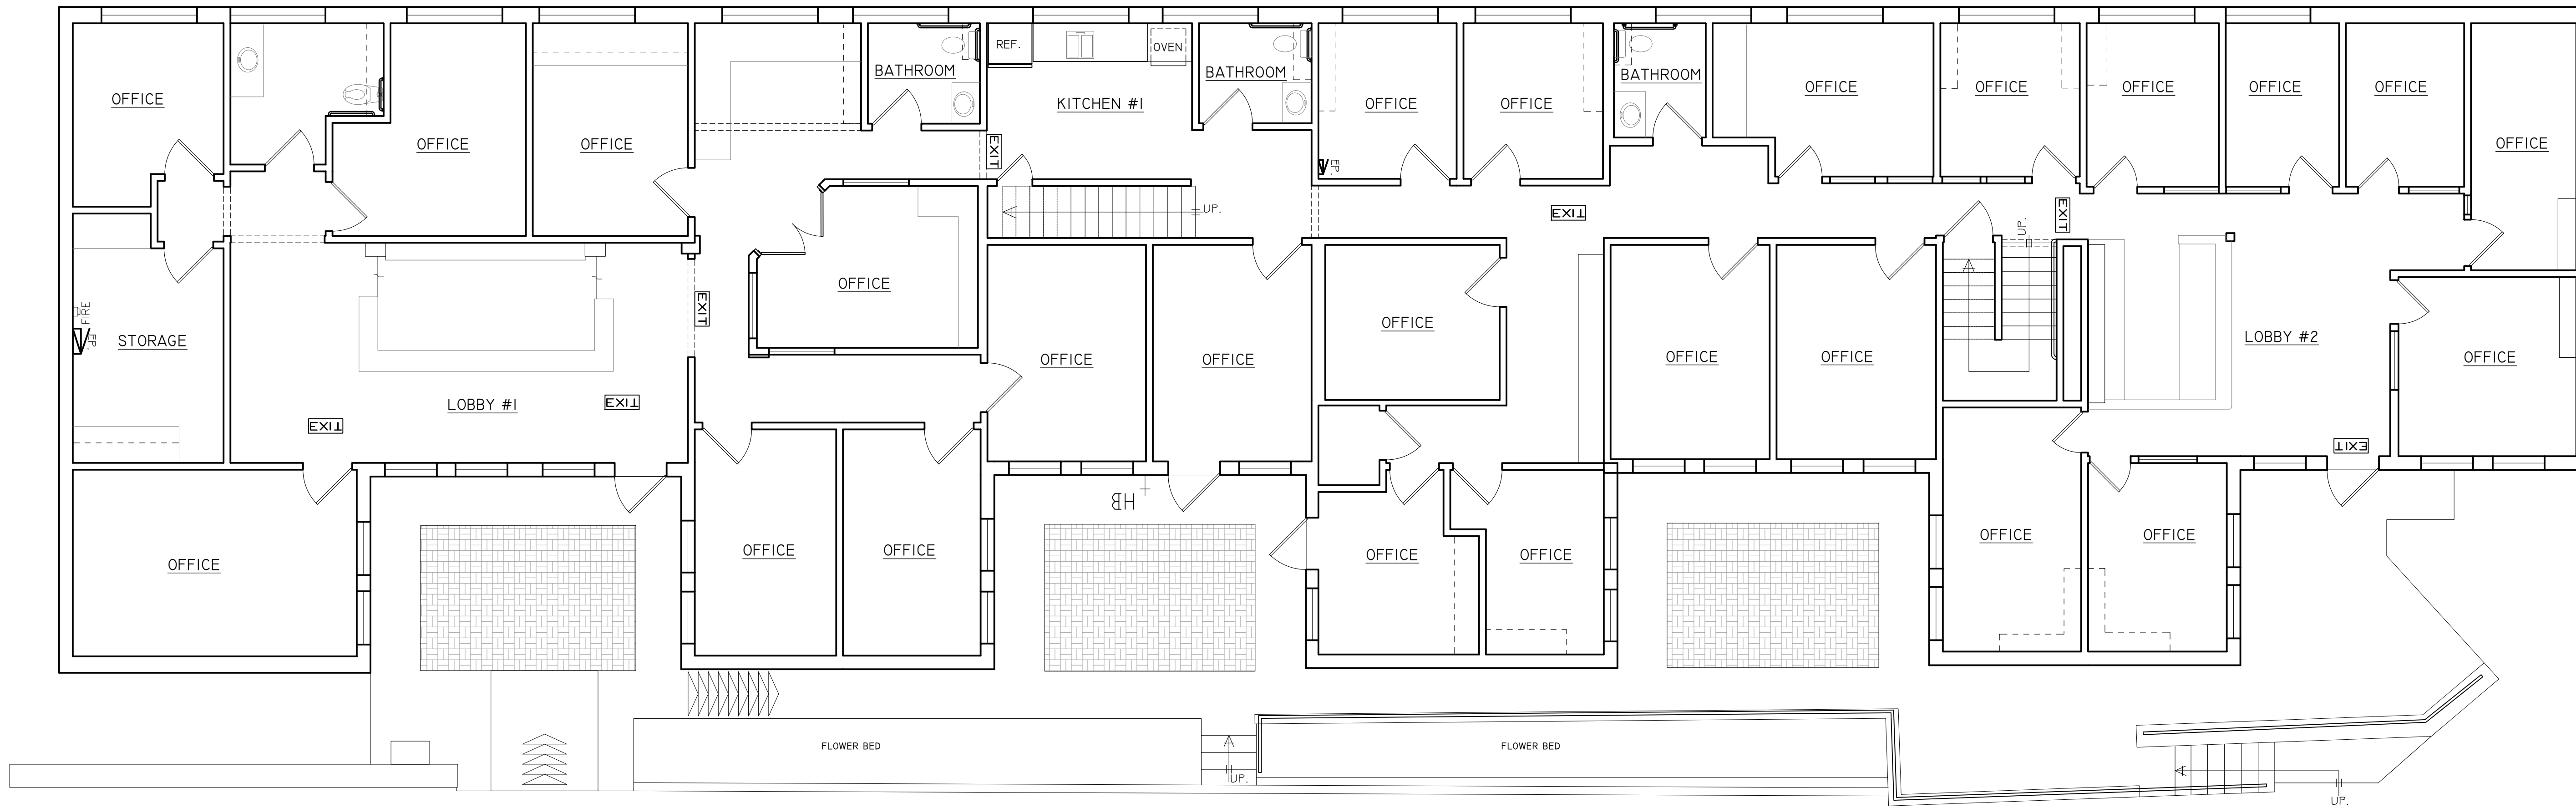

1 **1ST FLOOR PLAN**
SCALE: 3/16" = 1'-0"

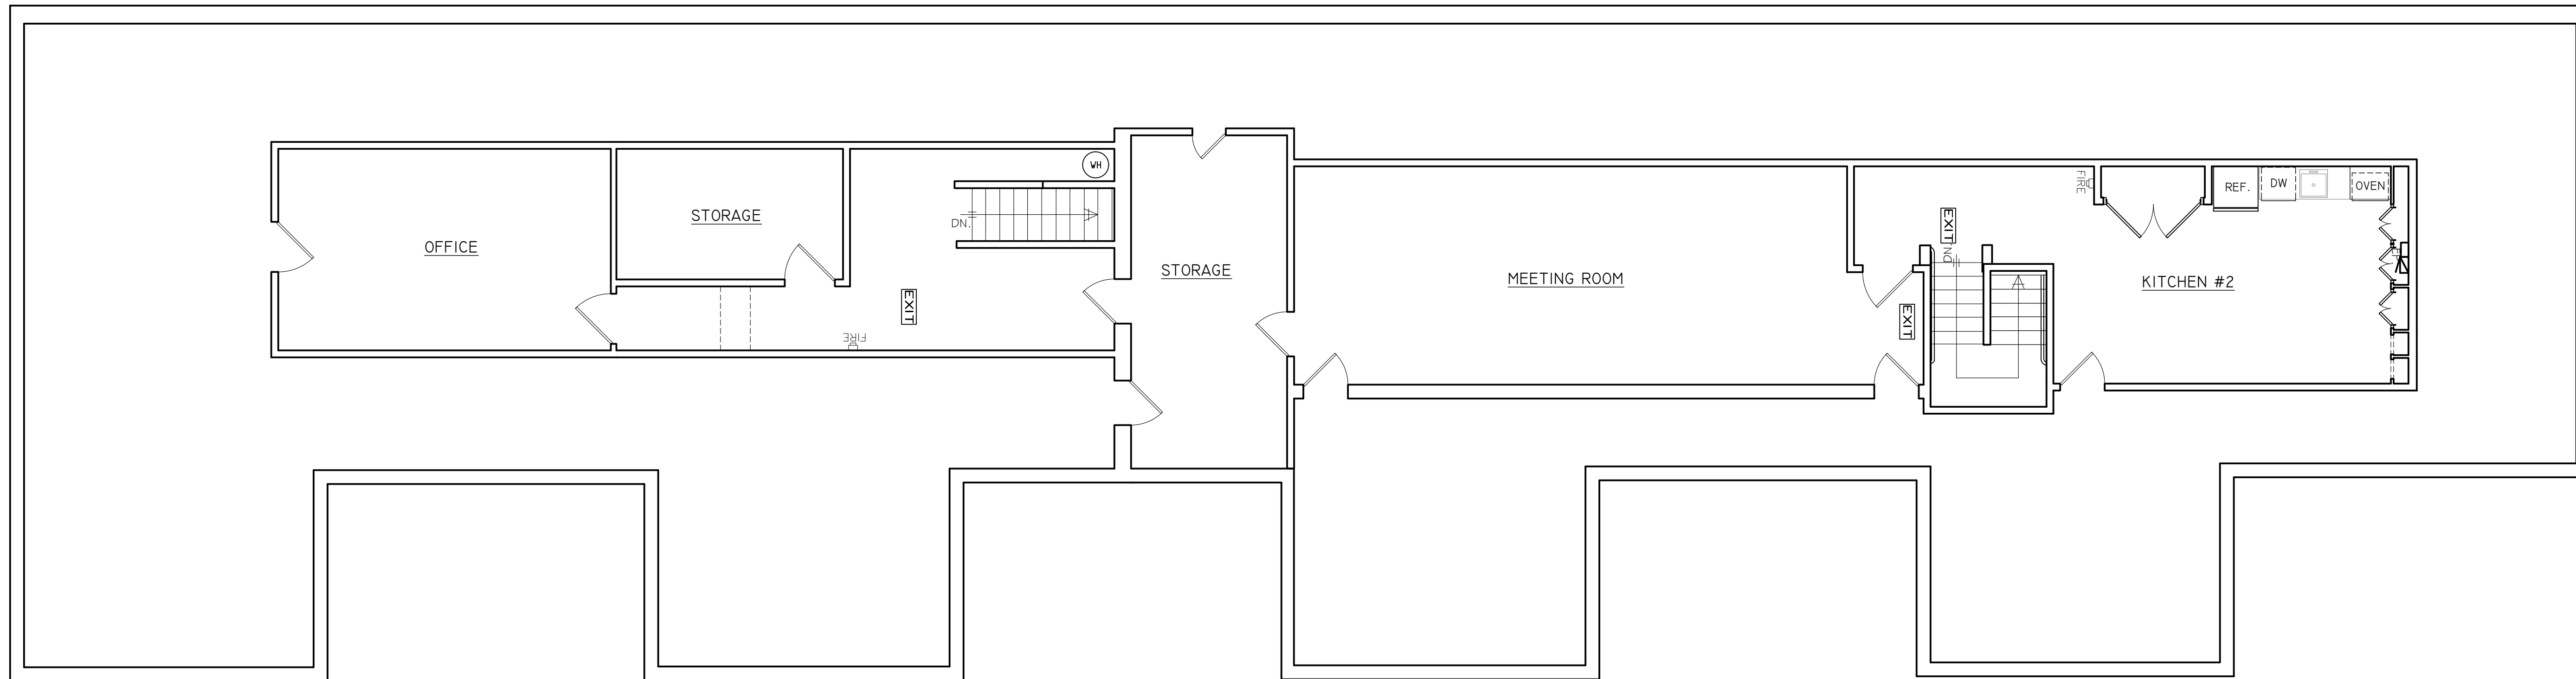


2 **2ND FLOOR. PLAN**
SCALE: 3/16" = 1'-0"

NO SITE ALTERATION

ISSUE RECORD:	
DRAWN BY: JASON	DATE:
CHK'D BY:	
DWG FILE: 2446 W INTERSTATE 20, ARLINGTON, TX	
76017.DWG	

AU DESIGN
6860 DALLAS PARKWAY STE, 200
PLANO, TX 75024
PHONE: 214-235-3713
INFO@AUDESIGNUS.COM

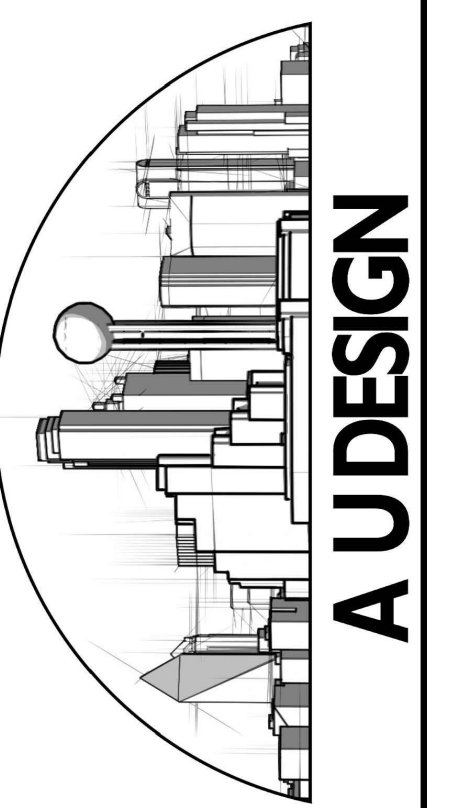


INTERIOR RENOVATION
2446 W INTERSTATE 20,
ARLINGTON, TX 76017

SHEET CONTENTS:
FLOOR.PLAN

DATE: 05-8-2026

A02

CONFIDENTIAL/COPYRIGHT (C) AU DESIGN 2025

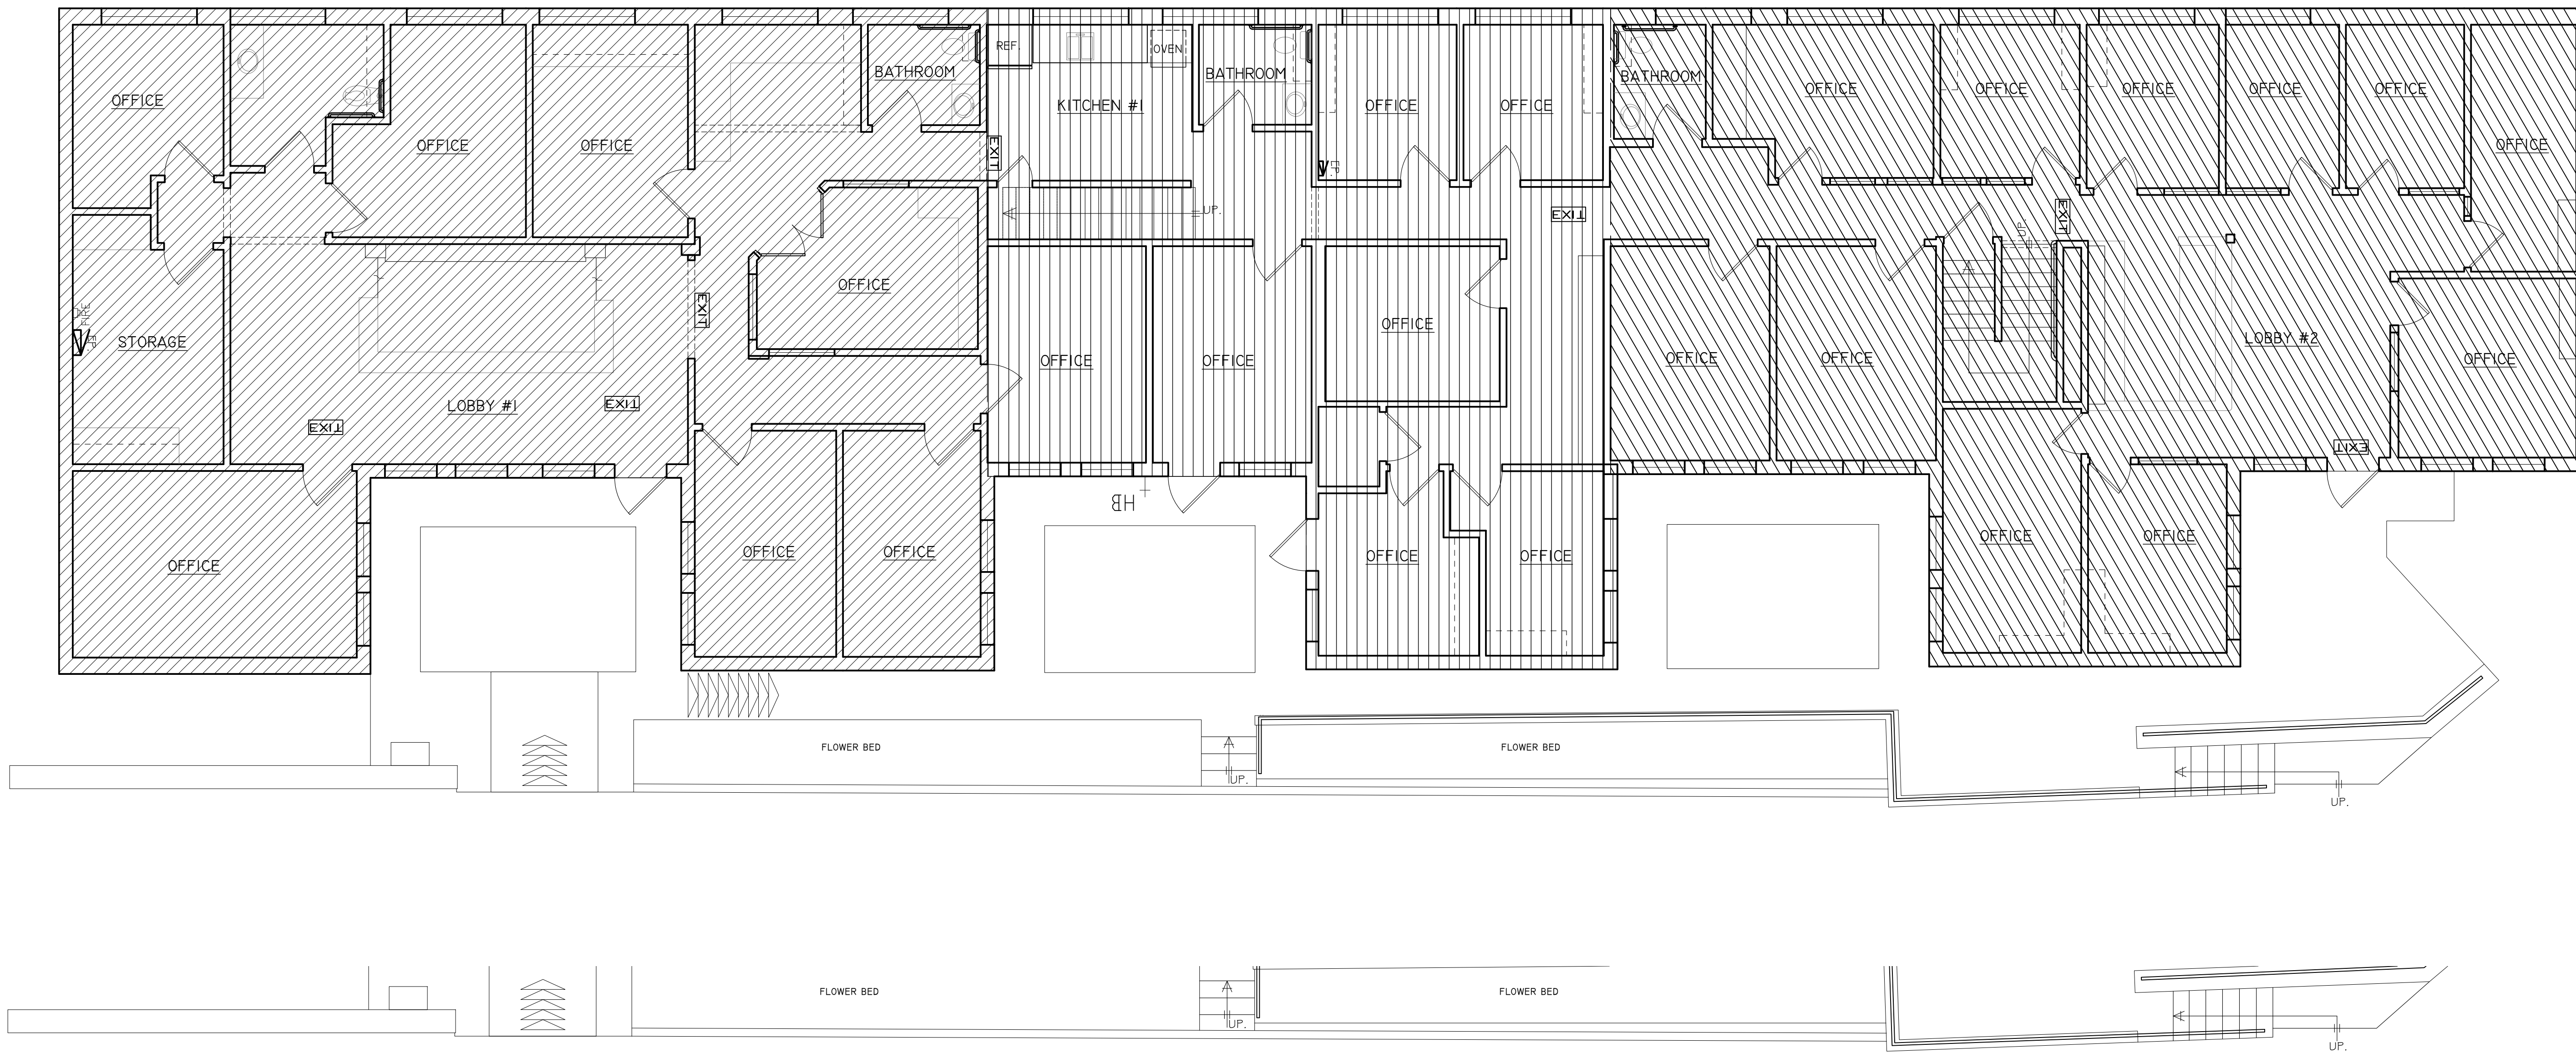


A = 2075 SQ.FT.

B = 1310 SQ.FT.

1 **1ST FLOOR PLAN**
SCALE: 3/16" = 1'-0"

C = 1916 SQ.FT.

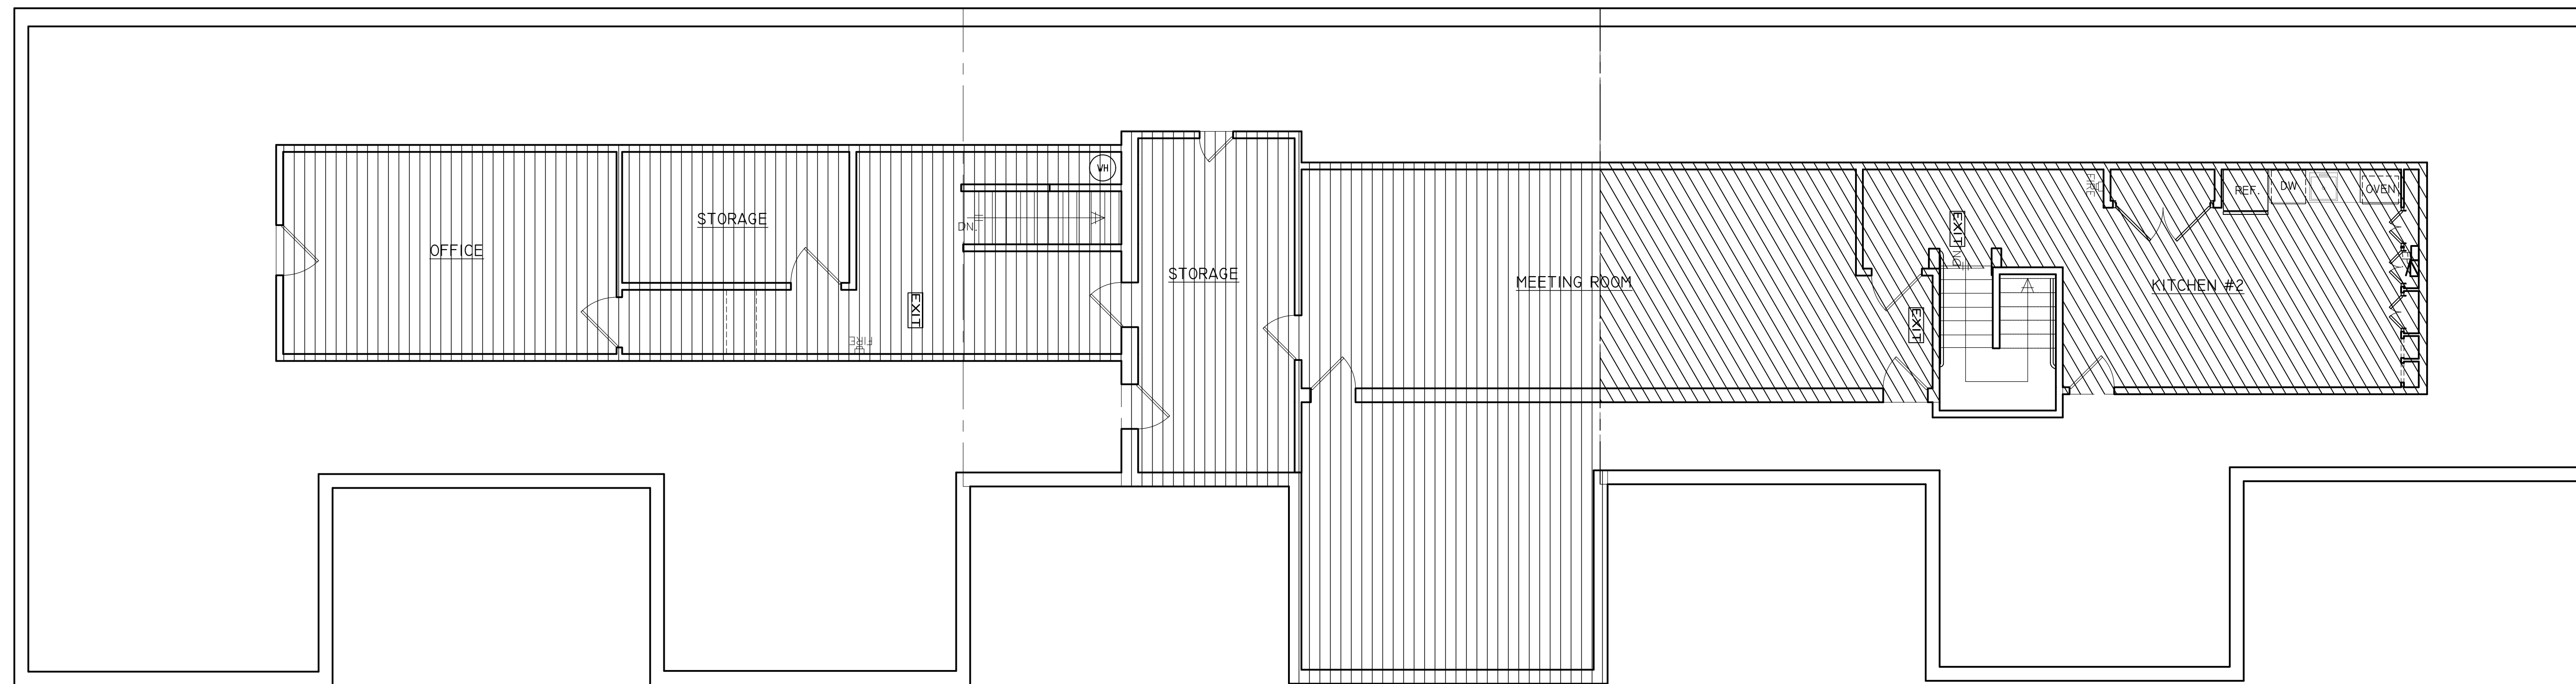


B = 1420 SQ.FT.

C = 638 SQ.FT.

2 **2ND FLOOR. PLAN**
SCALE: 3/16" = 1'-0"

ISSUE RECORD:	DATE:
DRAWN BY: JASON	
CHK'D BY:	
DWG FILE: 2446 W INTERSTATE 20, ARLINGTON, TX	
16017.DWG	
CONFIDENTIAL/COPYRIGHT (C) AU DESIGN 2025	

AU DESIGN
6860 DALLAS PARKWAY STE, 200
PLANO, TX 75024
PHONE: 214-235-3713
INFO@AUDESIGNUS.COM

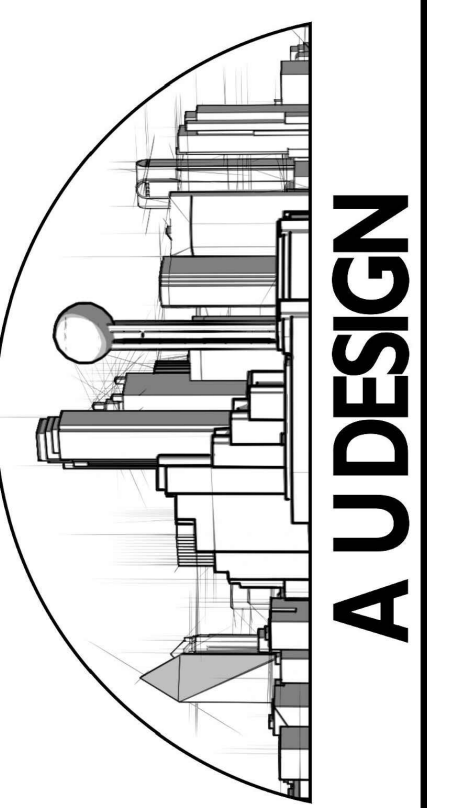

INTERIOR RENOVATION
2446 W INTERSTATE 20,
ARLINGTON, TX 76017

SHEET CONTENTS:
FLOOR PLAN
SQ.FT.
DATE: 05-8-2026

A02