


KEY PLAN  
NOT TO SCALE



1 PROPOSED FLOOR PLAN  
SCALE: 1/8" = 1'-0"

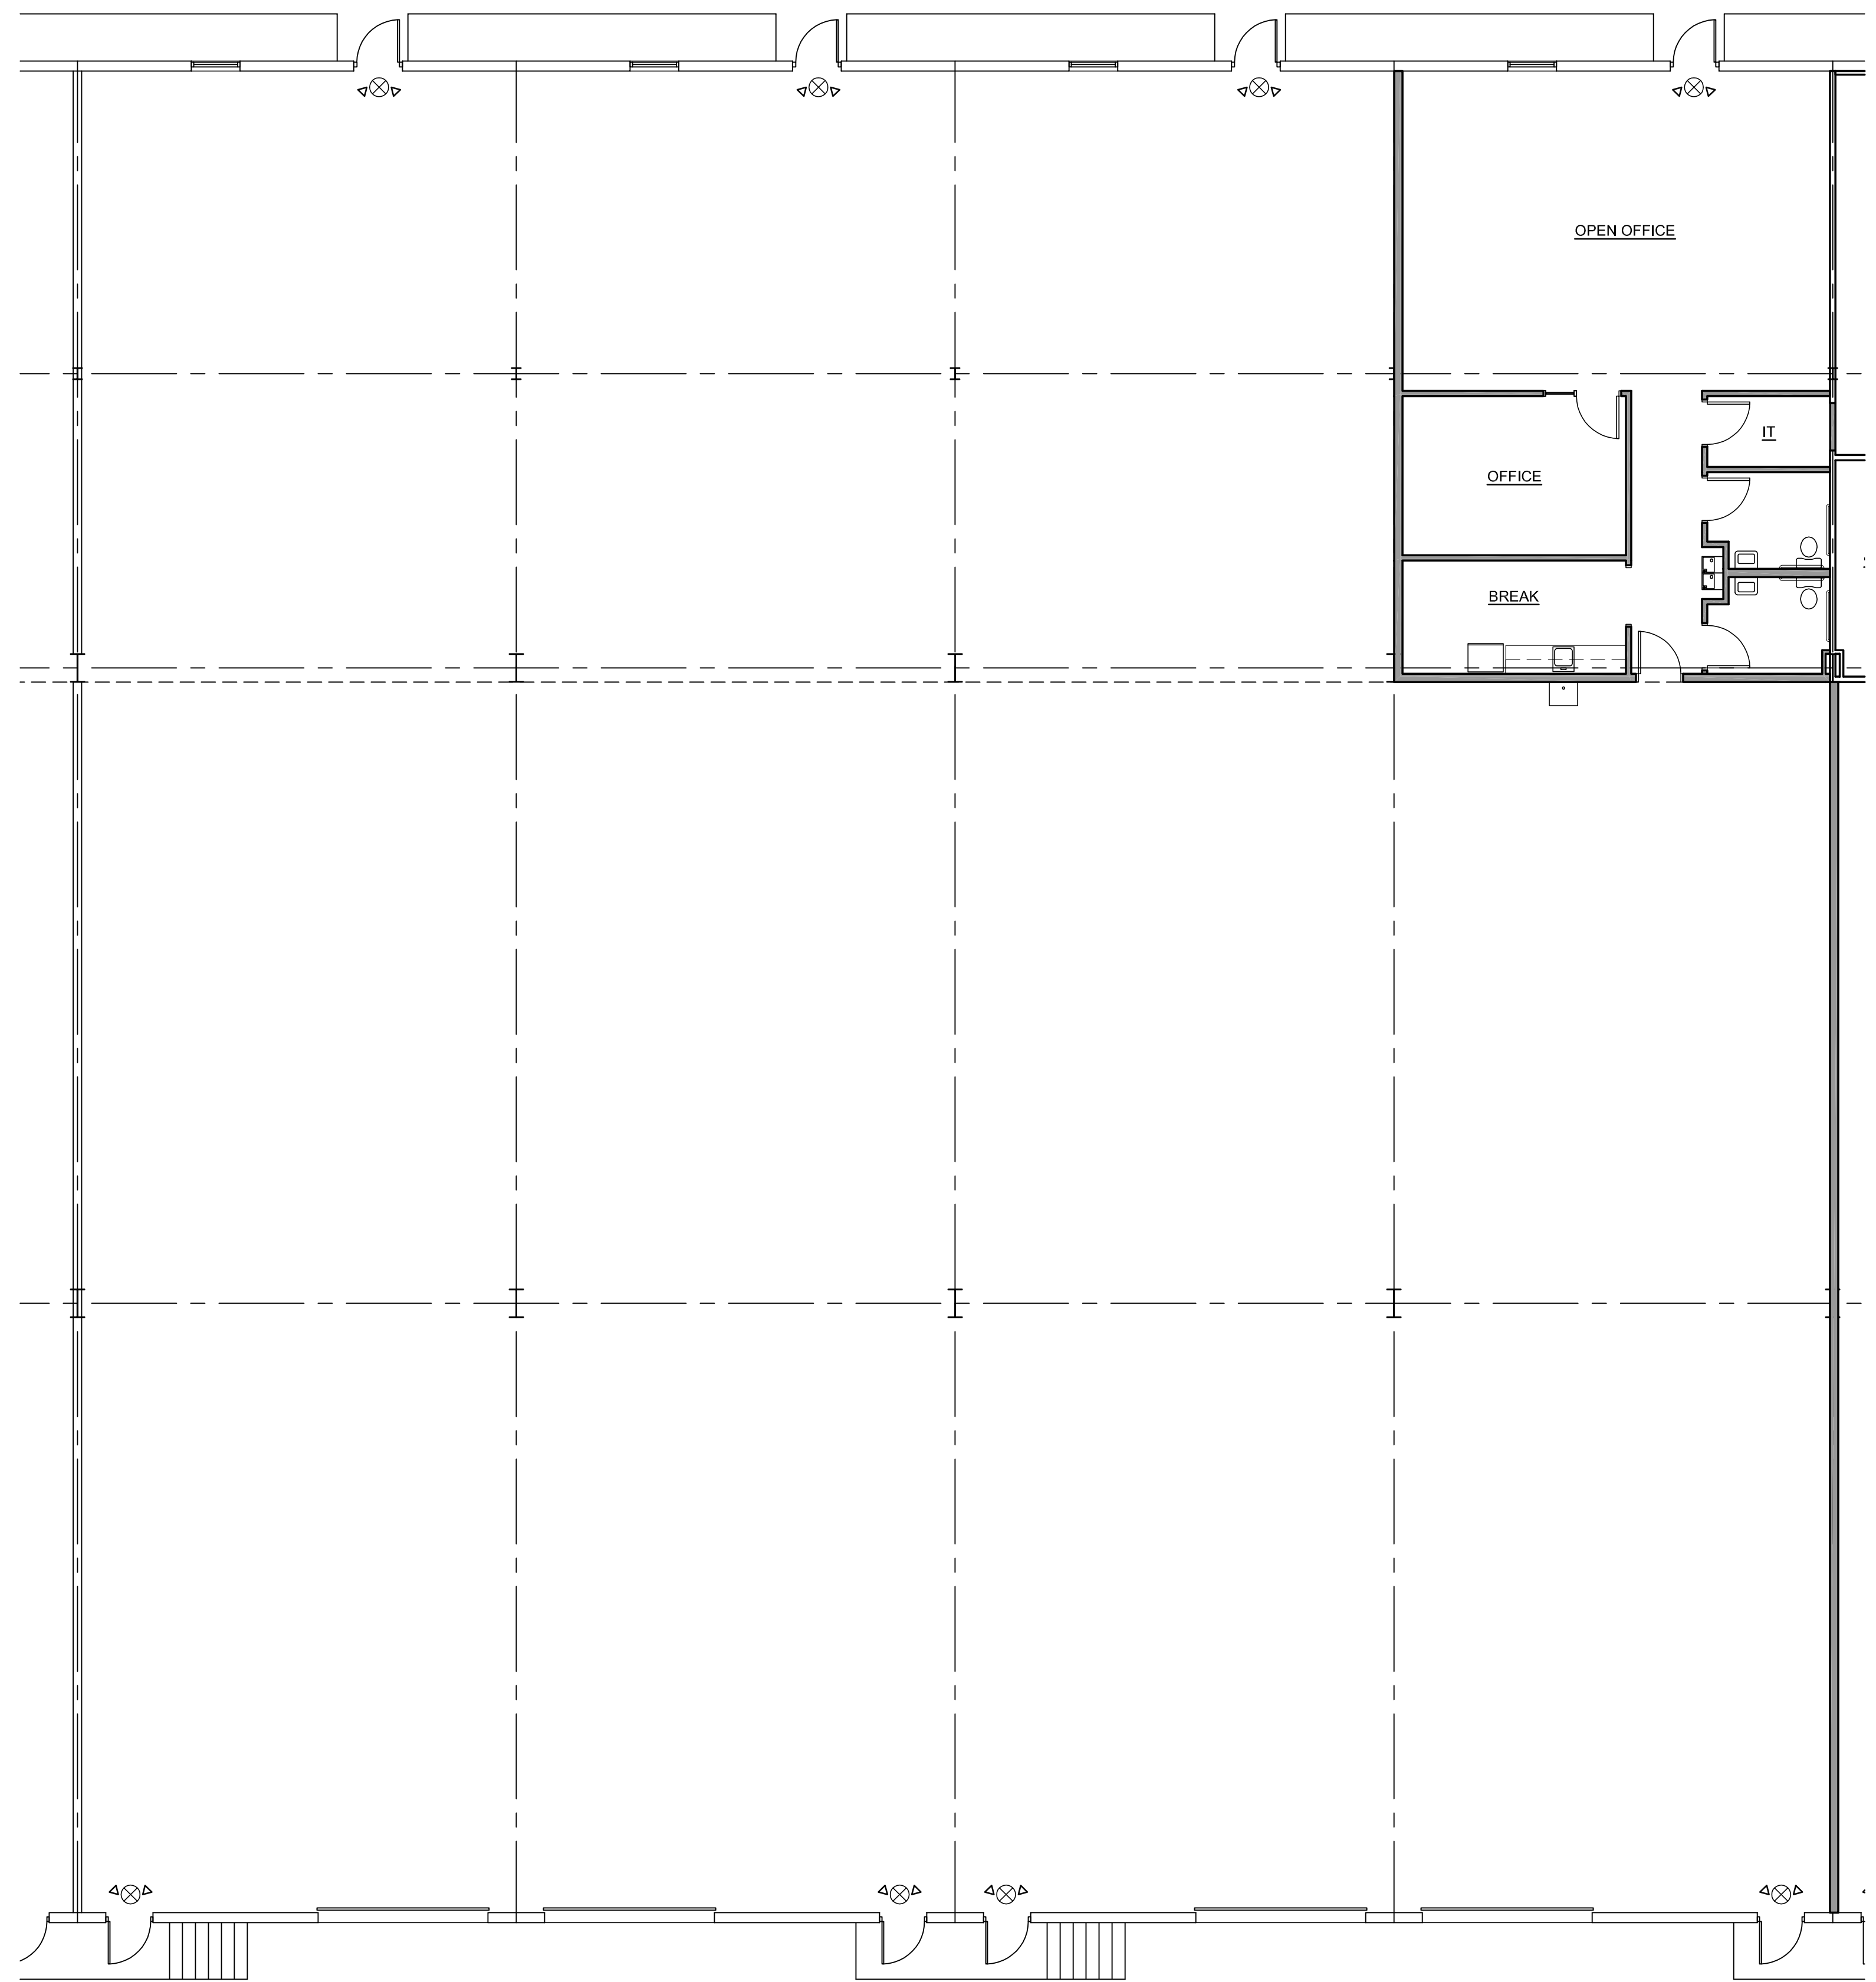

SPECULATIVE IMPROVEMENTS  
3808 COOK BLVD  
CHESAPEAKE, VA 23323

STORY ARCHITECTURAL SERVICES LLC

PO BOX 813264  
SMYRNA GEORGIA 30081

SHEET DATE  
5/22/2026

PROPOSED PLAN

1

Copyright. All rights reserved. Reproduction in whole or in part is prohibited. This drawing remains the property of the Architect and may not be used in any way without written permission.