


Space Plan

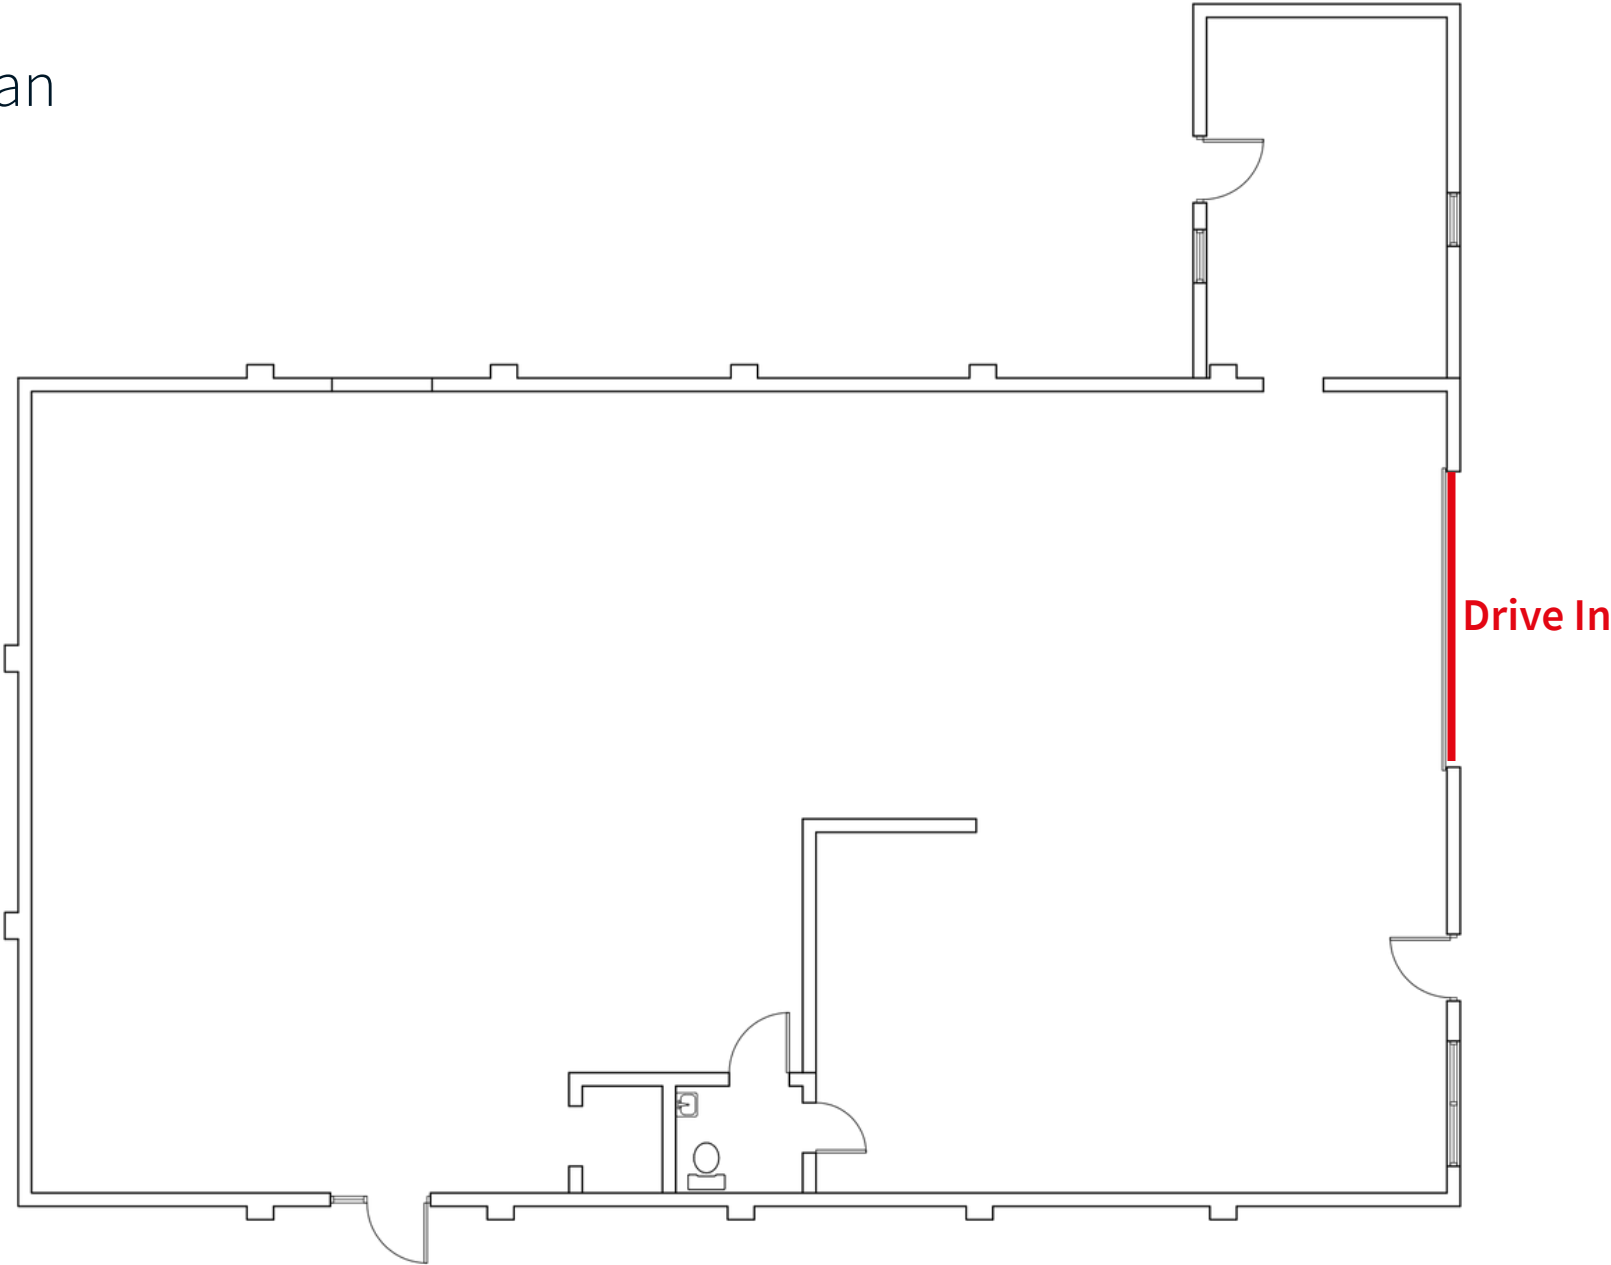

6301 MORRISON PLACE
3,225 SF
FIRST FLOOR PLAN
SCALE 1/4" = 1'-0"