


Space Plan

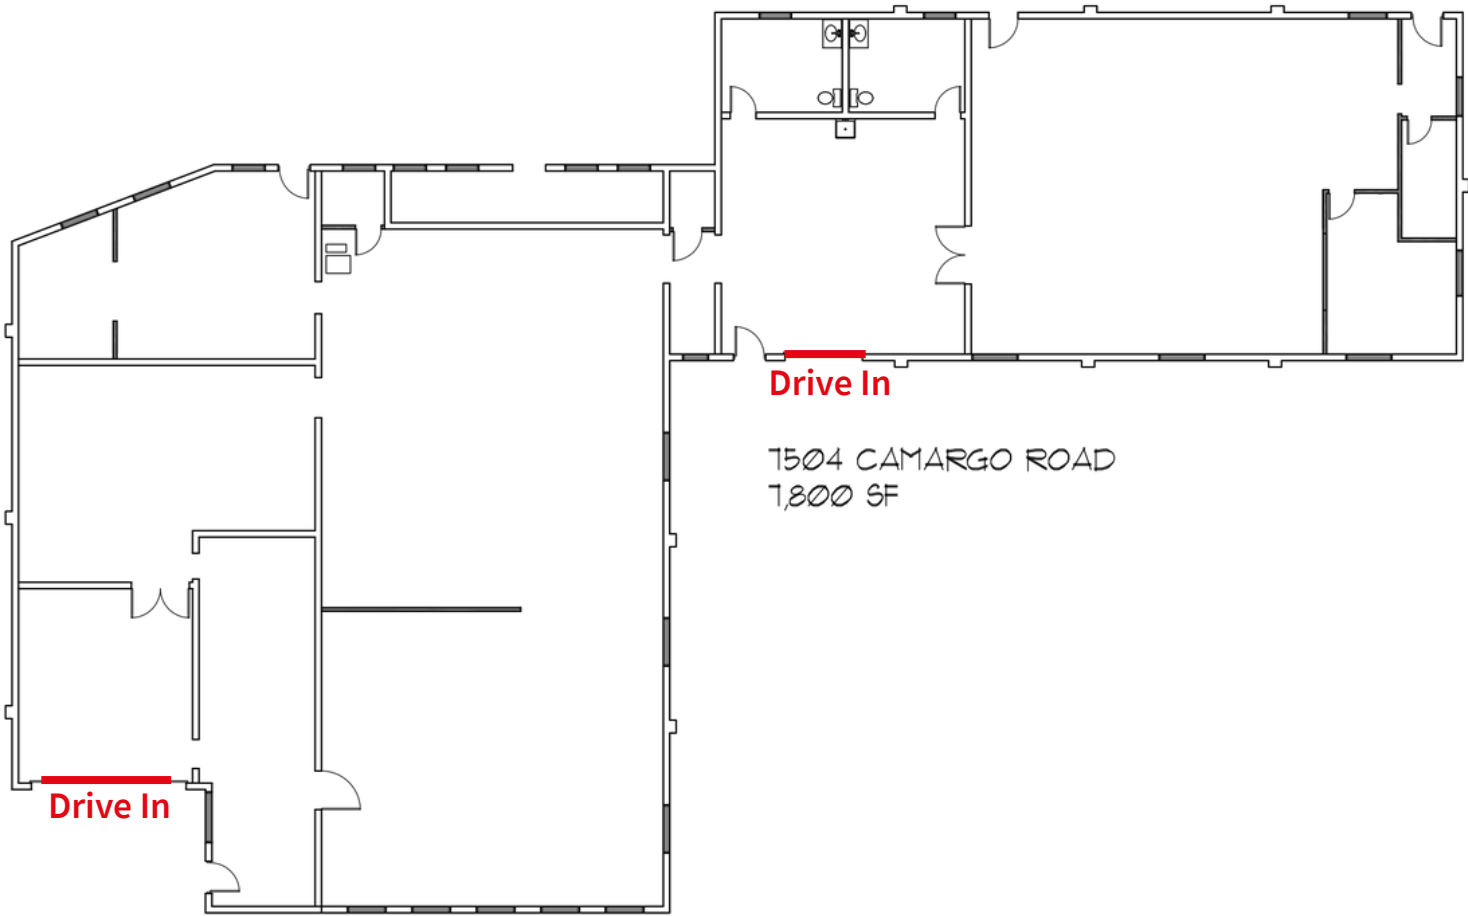

Drive In

7504 CAMARGO ROAD
7,800 SF

Drive In

FIRST FLOOR PLAN
SCALE 1/8" = 1'-0"