


CONTRACTOR SHALL CHECK AND VERIFY ALL DIMENSIONS ON SITE. ALL DRAWINGS ARE THE PROPERTY OF THE ARCHITECT AND MAY NOT BE USED WITHOUT HIS PERMISSION. THIS DRAWING IS NOT TO BE USED FOR CONSTRUCTION UNTIL COUNTERSIGNED BY THE ARCHITECT. DRAWINGS ARE NOT TO BE SOLED.

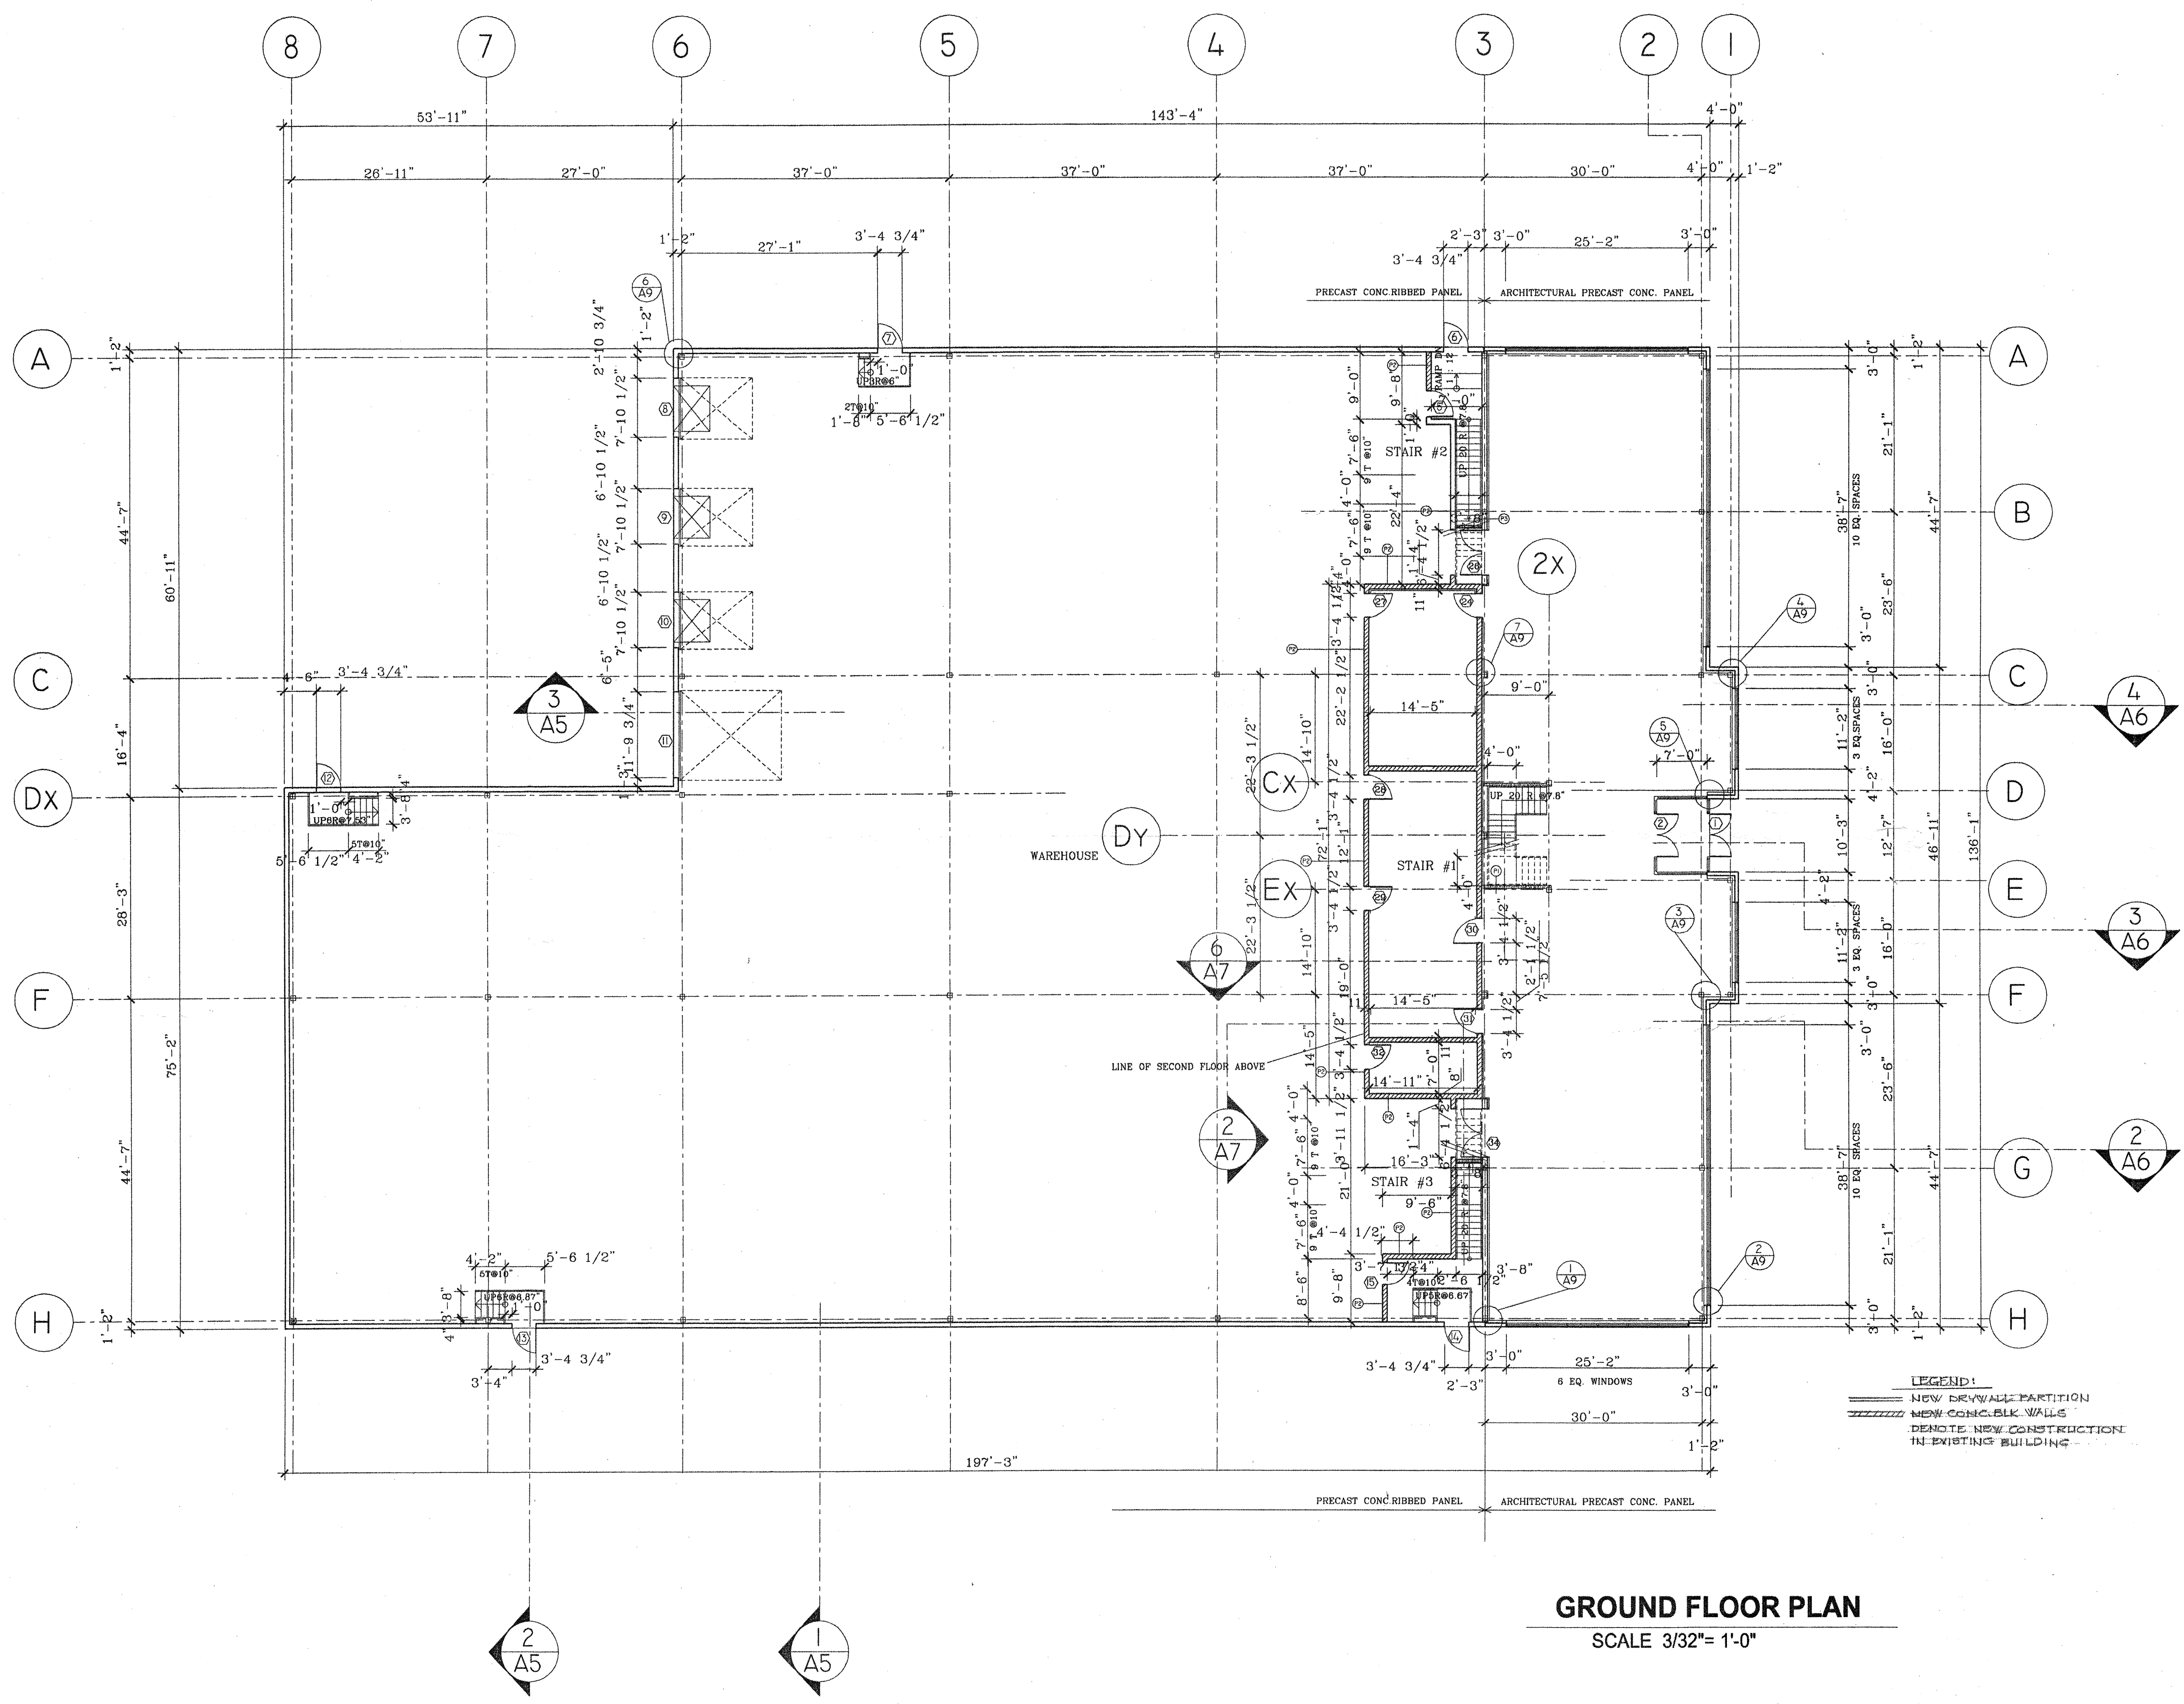


GROUND FLOOR PLAN
SCALE 3/32" = 1'-0"

SITE PLAN # **SP-00/207 W5**
OWNER: RICHILL CONSTRUCTION LTD.
ADDRESS: 5035 TIMBERLEA BLVD, UNIT 10
MISSISSAUGA, ONT., L4W 2W9
TEL: 905-624-4974
FAX: 905-624-3647

NO.	DATE	REVISION/ISSUED FOR	BY
4	FEB. 15/02	BUILDING PERMIT	
3	MAR. 23/01	GENERAL REVISIONS	
2	MAY 30, 00	BUILDING PERMIT	
1	MAY 10/00	SITE PLAN APPROVAL	

PROJECT NAME
**PROPOSED
INDUSTRIAL BUILDING**
5810 KENNEDY ROAD
MISSISSAUGA, ONTARIO

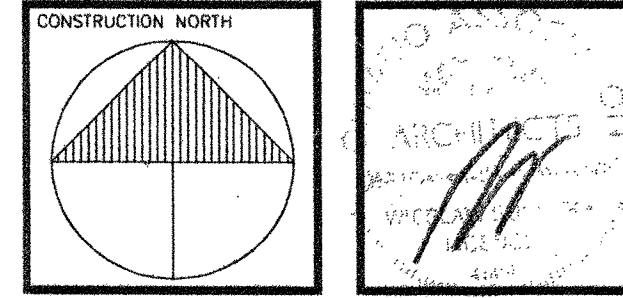

WES SURDYKA
architect inc.

3645 KEELE STREET, 2nd FLOOR, STE 108
TORONTO, ONTARIO M3J 1M8
TEL (416) 630-2254 FAX (416) 630-5741

DRAWING TITLE
GROUND FLOOR PLAN

DRAWN BY G. N.	DRAWING NO. A2
CHECKED BY W. S.	
SCALE AS SHOWN	
DATE MAY 2000	
PROJECT NO. 00-25	