


Space Plan

Suite A: 2,878 SF

Suite B: 4,922 SF

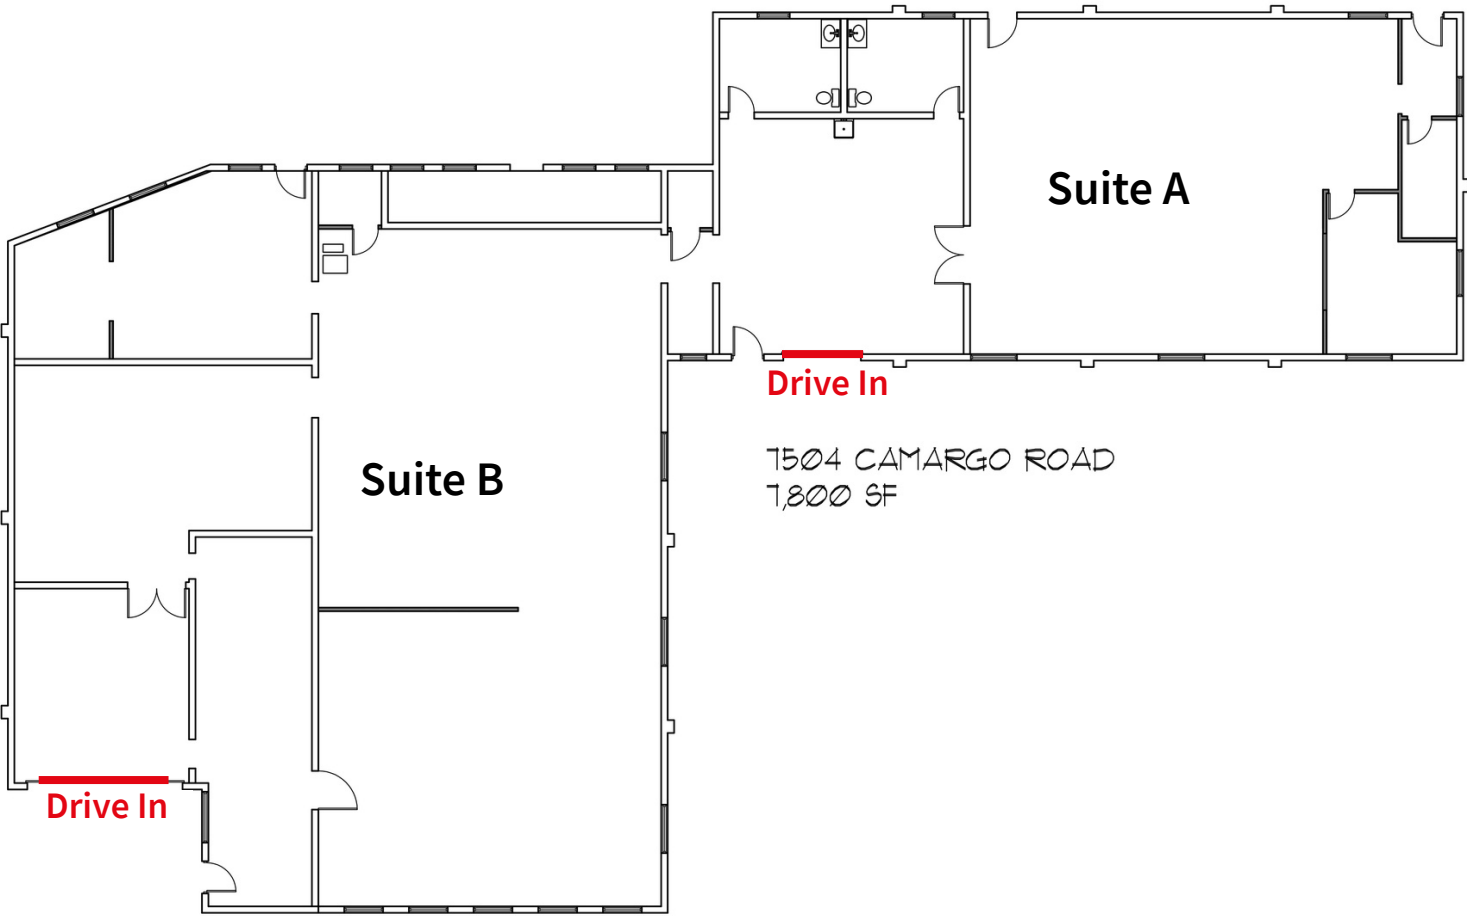

FIRST FLOOR PLAN

SCALE 1/8" = 1'-0"