


THIS IS AN INSTRUMENT OF SERVICE NOT TO BE ALTERED, COPIED, OR USED FOR CONSTRUCTION WITHOUT WRITTEN PERMISSION FROM NEXT ARCHITECTURE, L.P. - COPYRIGHT 2020 (ALL RIGHTS RESERVED)

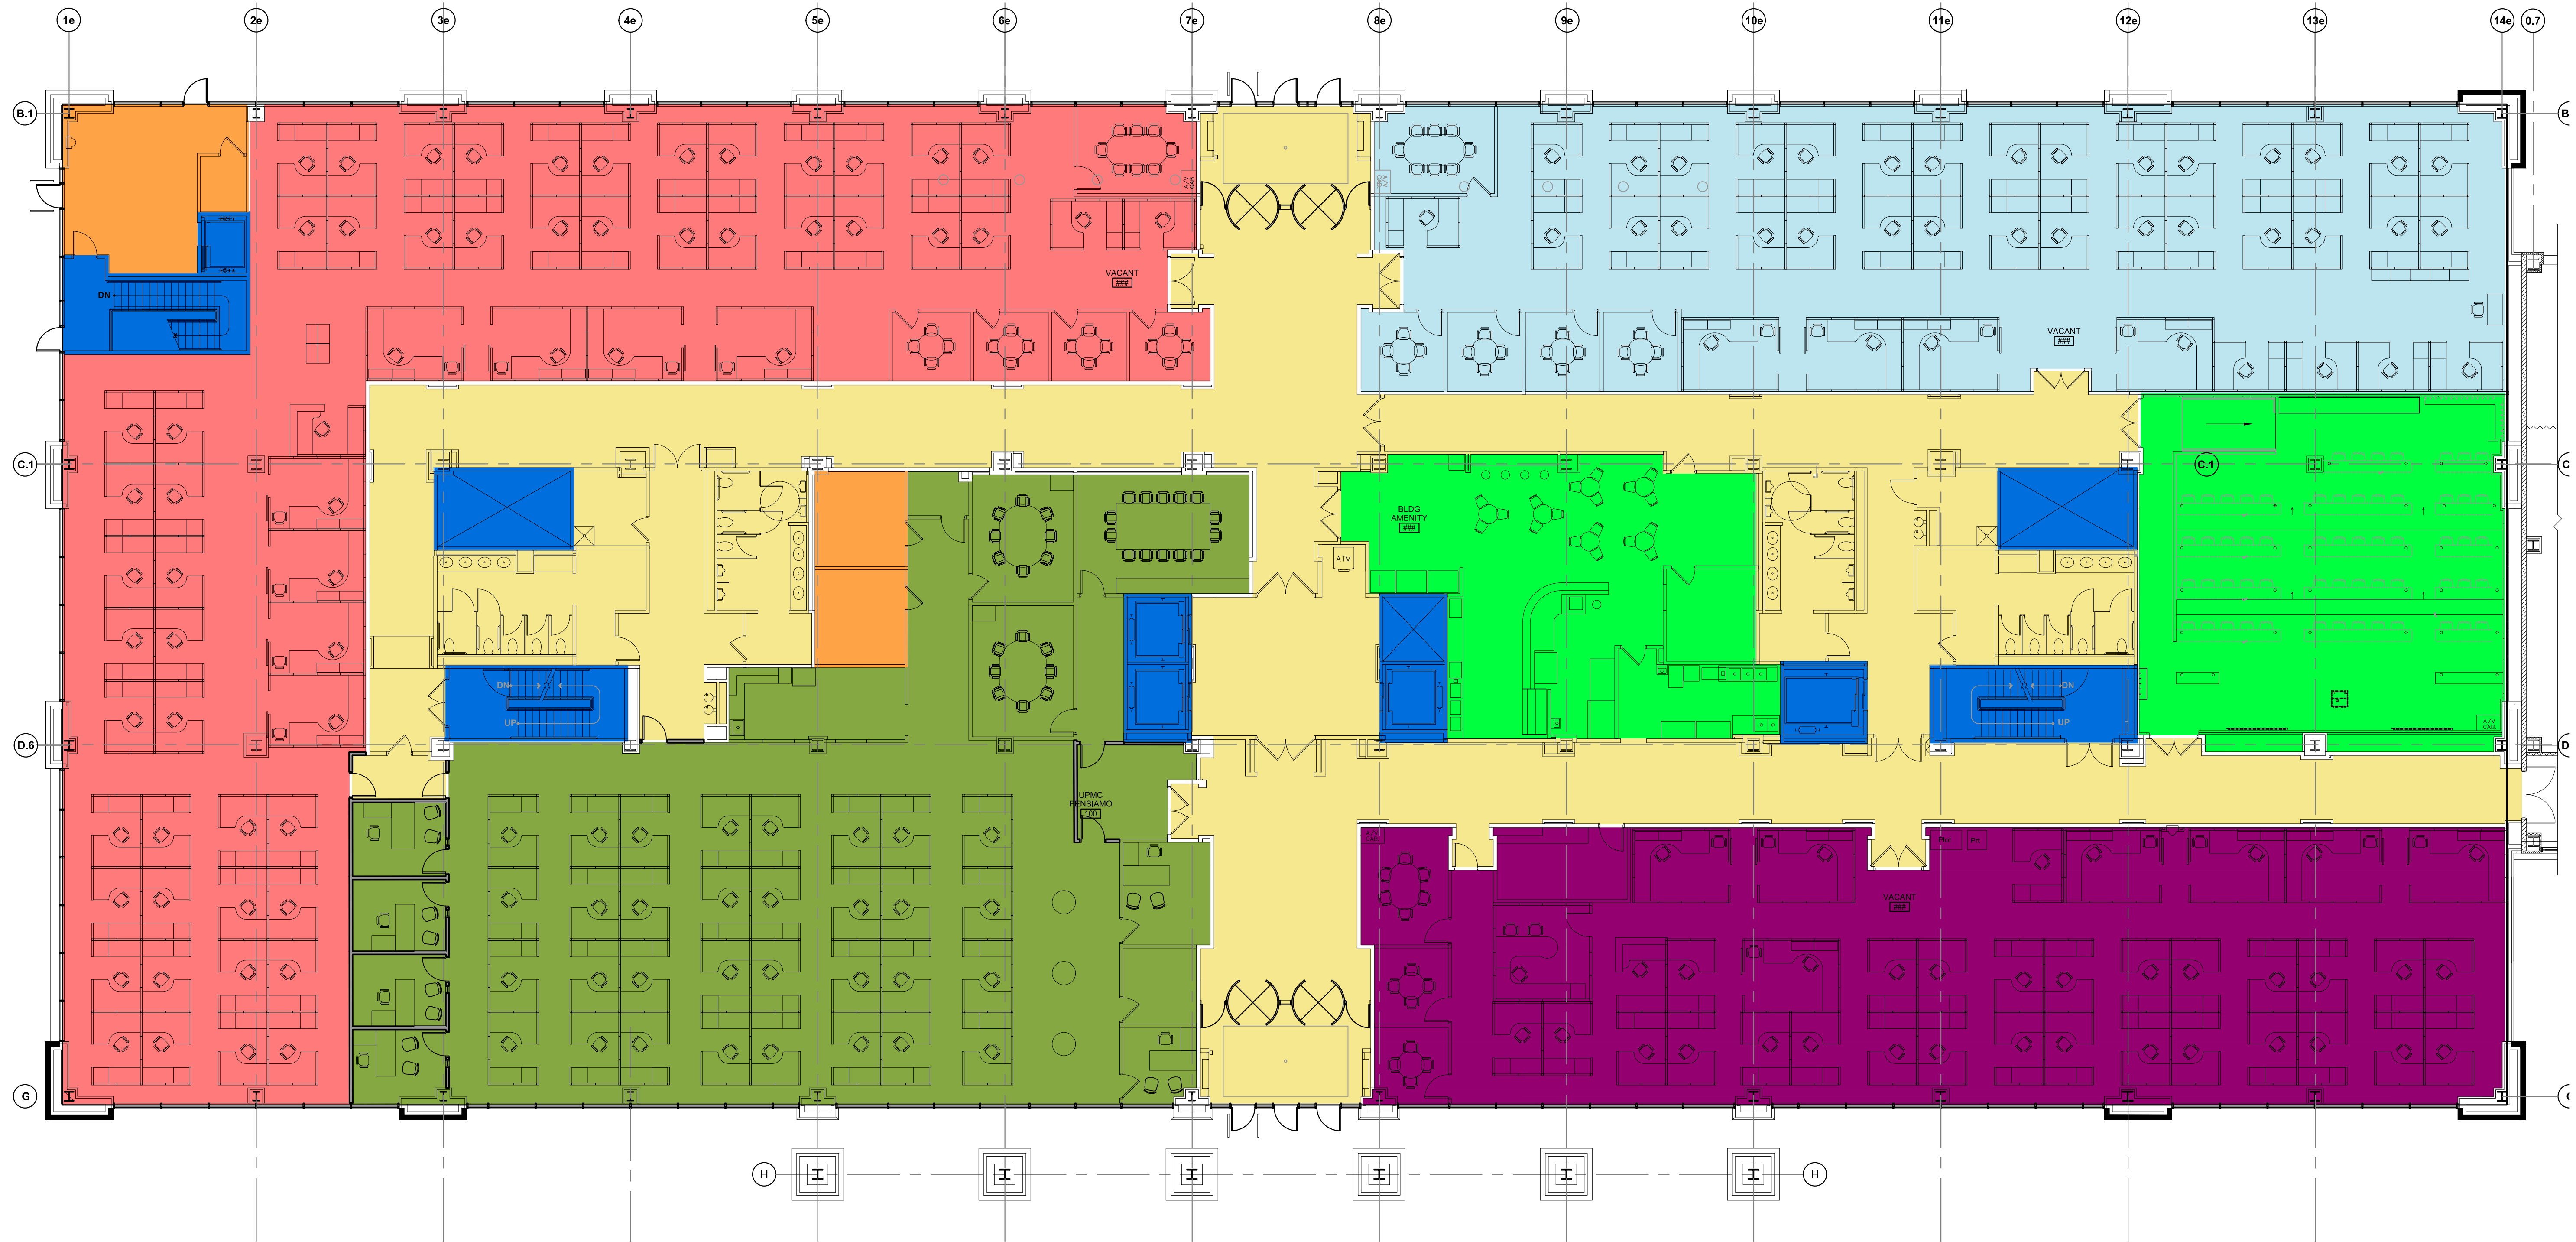

1 LEASE PLAN - FIRST FLOOR
SCALE: 3/32" = 1'-0"



LEGEND							
BLOCK	TENANT	BLOCK	TENANT	BLOCK	TENANT	BLOCK	TENANT
	WESTINGHOUSE		UPMC PENSIAMO SUITE 100		BUILDING AMENITY		BUILDING SERVICE
	VACANT		VACANT		VERTICAL PENETRATIONS		BUILDING COMMON SPACE

VERSIONS/REVISIONS:
04.22.2020 LEASING
06.04.2020 LEASING



NEXT
architecture

1133 PENN AVENUE
SUITE 100
PITTSBURGH, PA 15222

P 412.681.1145
F 412.681.1165

www.next-architecture.net

WEC CRANBERRY CAMPUS
BUILDING TWO
2000 WESTINGHOUSE DRIVE
CRANBERRY TWP, PA 16066
BUTLER COUNTY


LEASE
PLAN -
1ST FLOOR

DRAWING NO.


B2F1

PROJECT No. 20017.03

THIS IS AN INSTRUMENT OF SERVICE NOT TO BE ALTERED, COPIED, OR USED FOR CONSTRUCTION WITHOUT WRITTEN PERMISSION FROM NEXT ARCHITECTURE, L.P. - COPYRIGHT 2020 (ALL RIGHTS RESERVED)

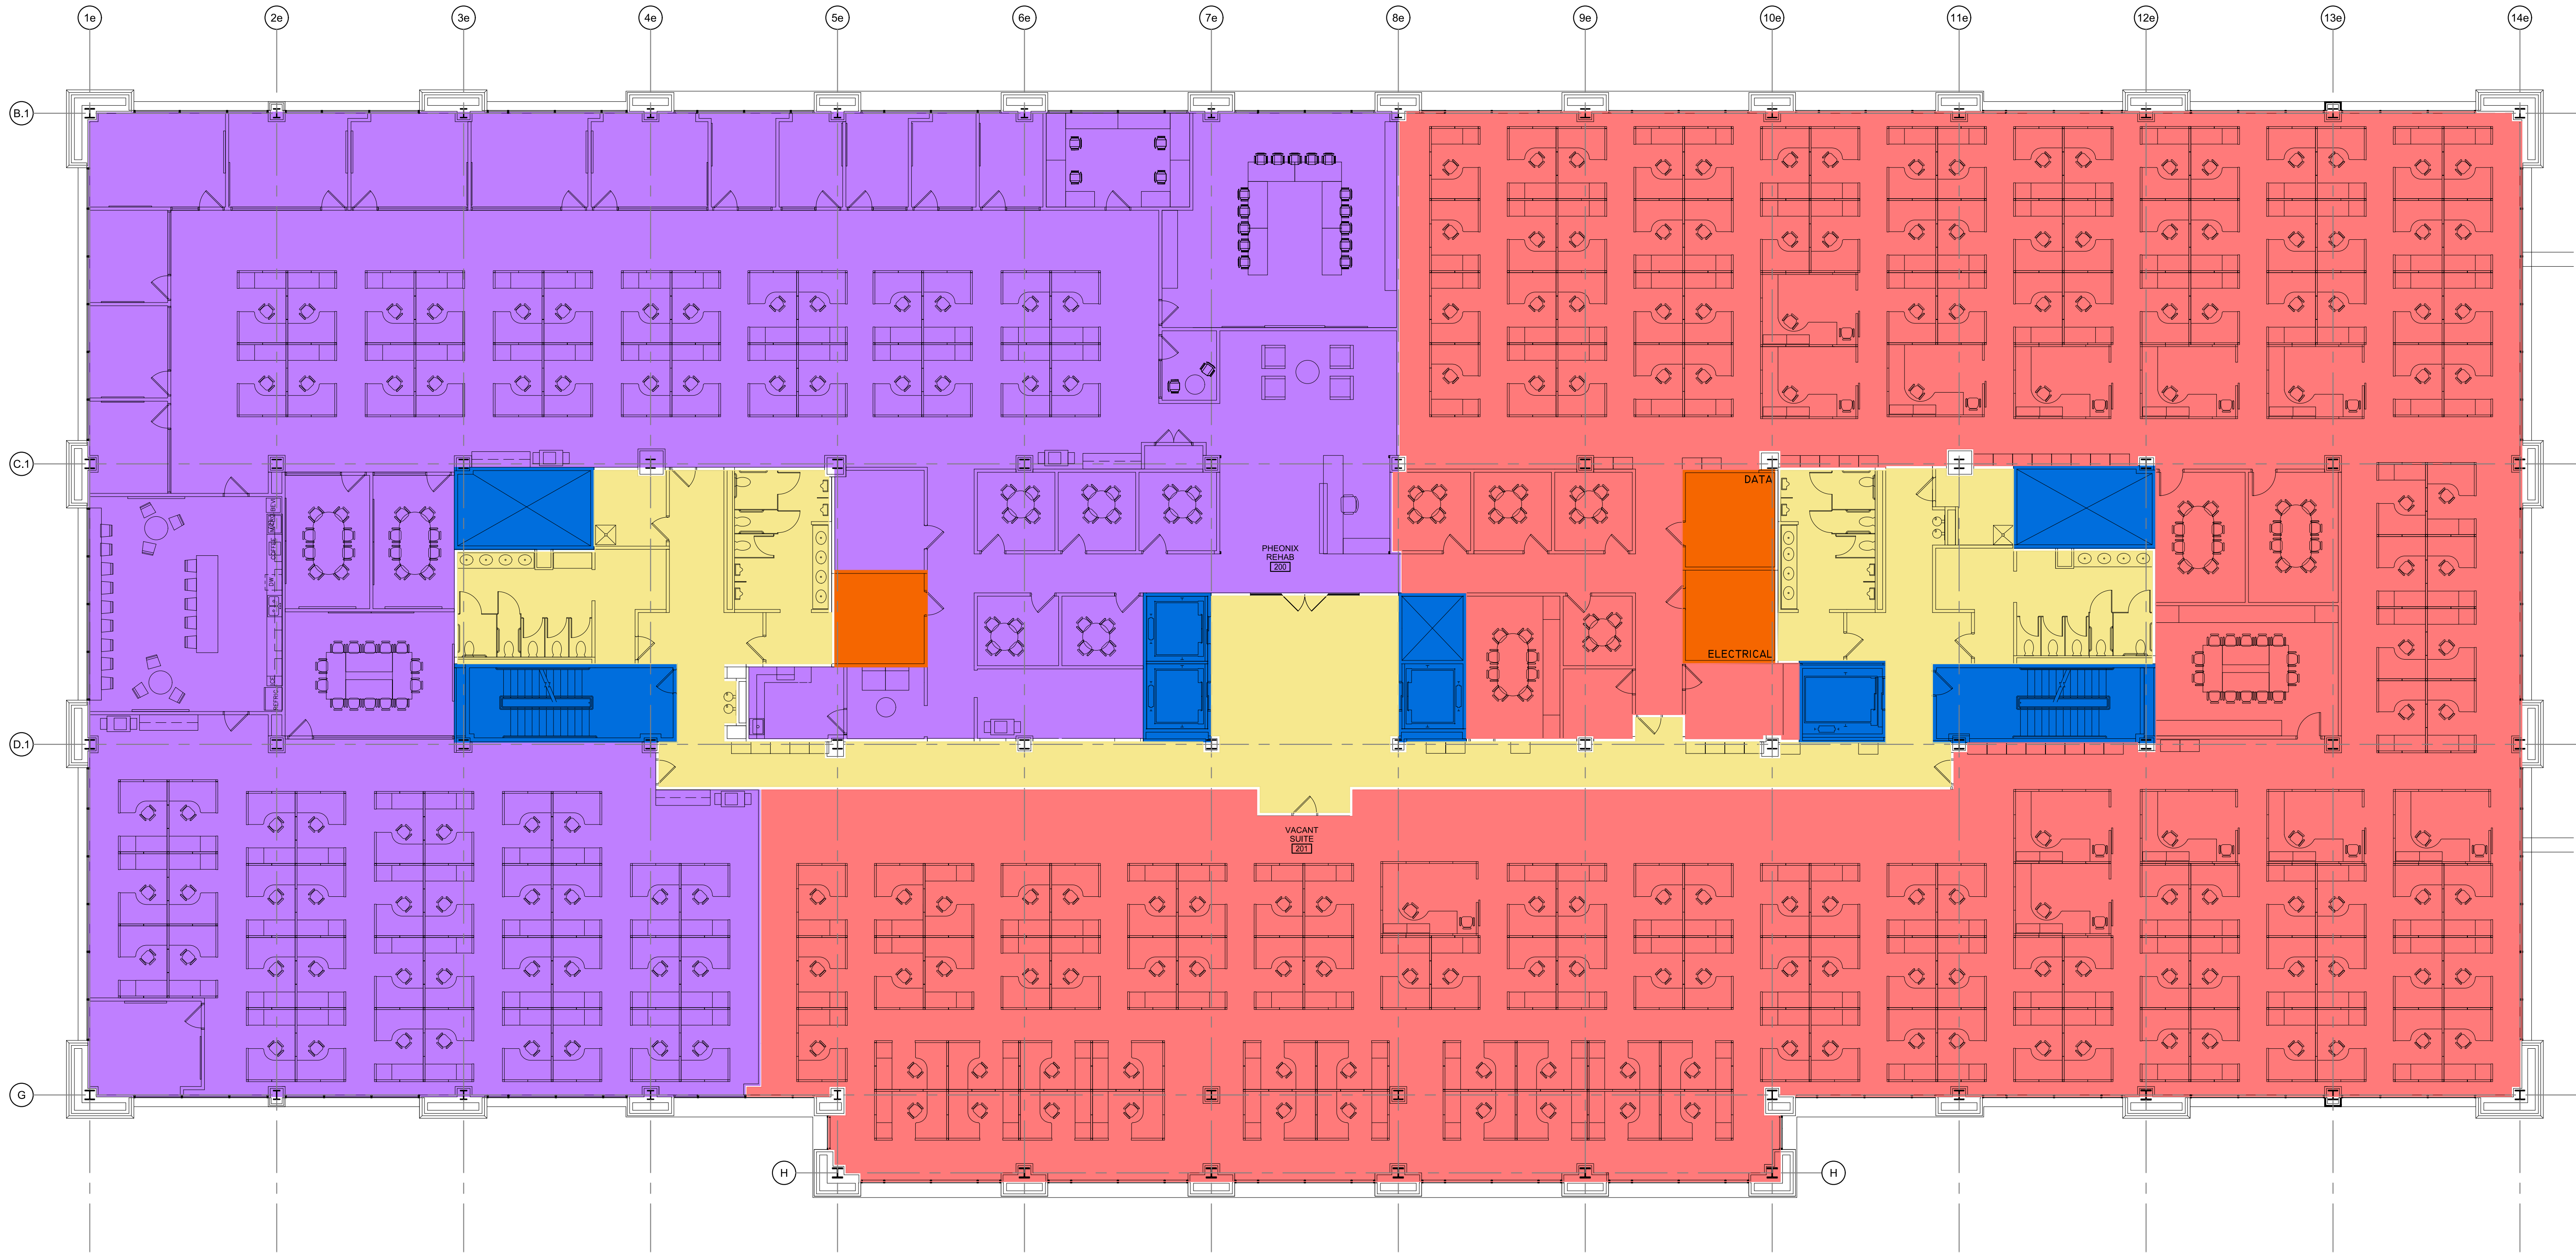


1 LEASE PLAN - SECOND FLOOR
SCALE: 3/32" = 1'-0"

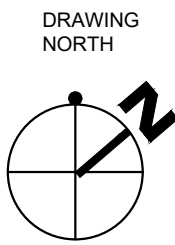

LEGEND					
BLOCK	TENANT	BLOCK	TENANT	BLOCK	TENANT
	PHEONIX REHAB SUITE 200		BUILDING SERVICE		BUILDING COMMON SPACE
	VACANT SUITE 201		VERTICAL PENETRATIONS		

VERSIONS/REVISIONS:
04.22.2020 LEASING
06.04.2020 LEASING

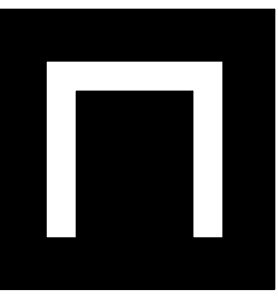

NEXT
architecture

1133 PENN AVENUE
SUITE 100
PITTSBURGH, PA 15222

P 412.681.1145
F 412.681.1165

www.next-architecture.net

WEC CRANBERRY CAMPUS
BUILDING TWO
2000 WESTINGHOUSE DRIVE
CRANBERRY TWP, PA 16066
BUTLER COUNTY


LEASE
PLAN -
2ND FLOOR

DRAWING NO.




B2F2

PROJECT No. 20017.03

This architectural floor plan depicts a large office building with a complex layout. The plan is divided into several color-coded zones: a large purple area on the left, a red area in the upper center, a green area on the right, a yellow area in the center, and blue areas for stairwells and elevators. Key functional areas are labeled, including 'DATA', 'ELECTRICAL', 'VACANT SUITE 302', 'RDX SUITE 303', and 'ALLY SUITE 301'. The plan shows numerous desks, conference rooms, and service areas. Grid lines 1e through 14e are marked along the top, and H is marked along the bottom.

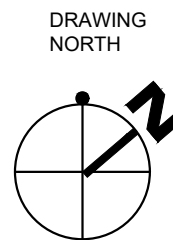

LEGEND

   BLOCK	TENANT	BLOCK	TENANT	BLOCK	TENANT
	RDX SUITE 100		VACANT		BUILDING SERVICE
	ALLY SUITE 101		VERTICAL PENETRATIONS		BUILDING COMMON SPACE



**WEC CRANBERRY CAMPUS
BUILDING TWO**
2000 WESTINGHOUSE DRIVE
CRANBERRY TWP., PA 16066
BUTLER COUNTY



DRAWING NO.

PROJECT No. 20017.03

THIS IS AN INSTRUMENT OF SERVICE NOT TO BE ALTERED, COPIED, OR USED FOR CONSTRUCTION WITHOUT WRITTEN PERMISSION FROM NEXT ARCHITECTURE, L.P. - COPYRIGHT 2020 (ALL RIGHTS RESERVED)




1 LEASE PLAN - FOURTH FLOOR
SCALE: 3/32" = 1'-0"

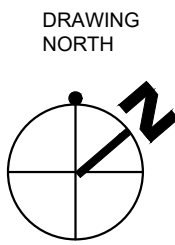 

LEGEND					
BLOCK	TENANT	BLOCK	TENANT	BLOCK	TENANT
	SENECA RESOURCES SUITE 400		BUILDING SERVICE		BUILDING COMMON SPACE
	VACANT SUITE 401		VERTICAL PENETRATIONS		

VERSIONS/REVISIONS:
04.22.2020 LEASING
06.04.2020 LEASING

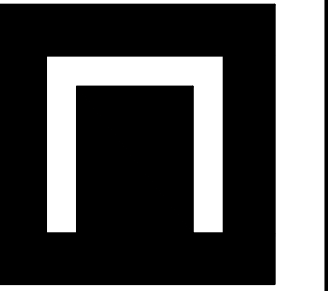

NEXT
architecture

1133 PENN AVENUE
SUITE 100
PITTSBURGH, PA 15222

P 412.681.1145
F 412.681.1165

www.next-architecture.net

**WEC CRANBERRY CAMPUS
BUILDING TWO**
2000 WESTINGHOUSE DRIVE
CRANBERRY TWP, PA 16066
BUTLER COUNTY

LEASE
PLAN -
4TH FLOOR

DRAWING NO.

B2F4

PROJECT No. 20017.03