


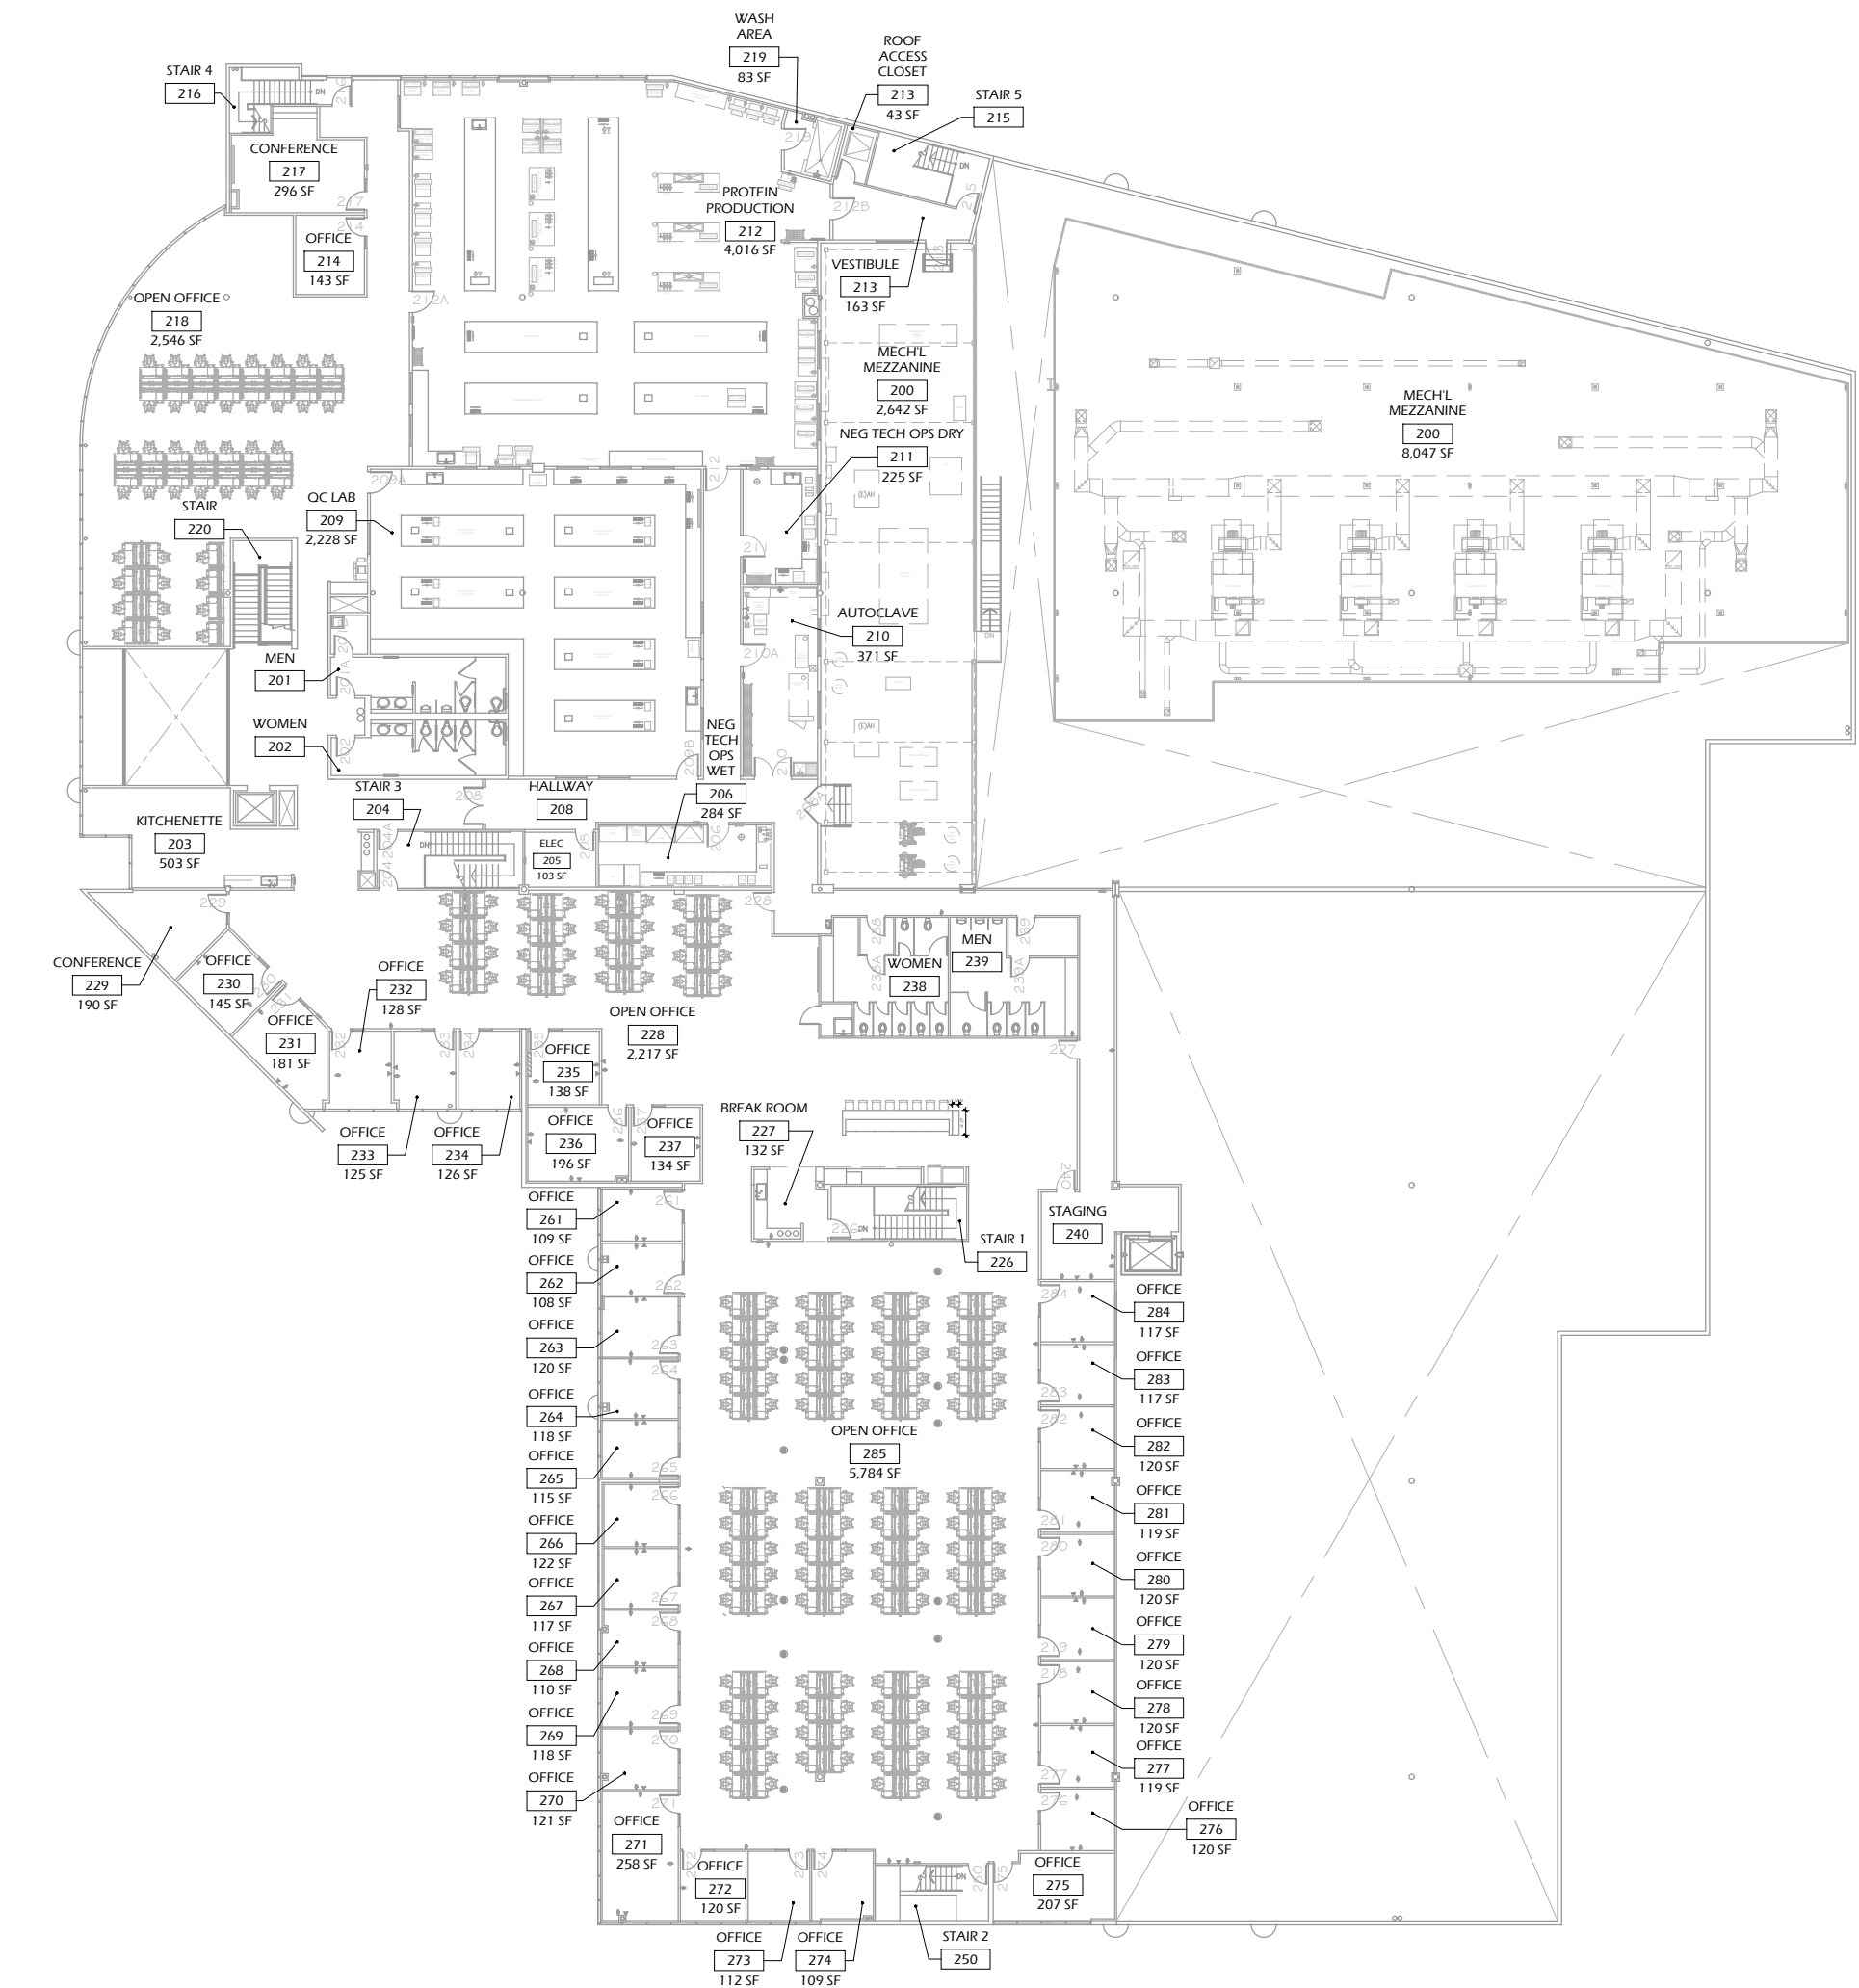

9440 CARROLL PARK DRIVE
MESA BIOTECH SECOND LEVEL FLOOR PLAN

SCALE: 1" = 30'

X:\MA_Projects\23-102-86_TFS-Mesa Biotech\CAD\09_Archive\00_MA Clean Backgrounds\9440 Carroll Park Dr_Second Floor_10286_MA Clean.dwg

2/3/2023



Part of Thermo Fisher Scientific