

WARE MALCOMB
ARCHITECTURE
PLANNING
INTERIORS
1312 25th St. #410
Oak Brook, IL 60121
P: 630.218.0063

RUSSELL

RUSSELL INDUSTRIAL
BLDG 6
NORTHWEST BLVD.
DAVENPORT, IOWA 52806

OVERALL FLOOR PLAN

REMARKS

DATE
11/01/2021
11/02/2021
85% CD SET
ISSUE FOR PERMIT



P.A.P.M.: B. WEBSTER

DRAWN BY: T.M.

JOB NO.: CHI21-0213-00

SHEET

A2.0

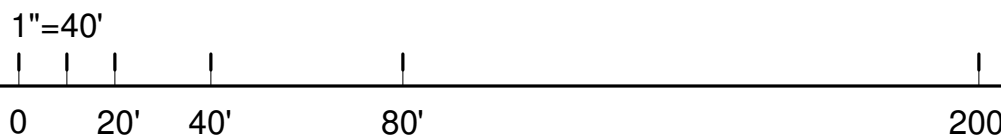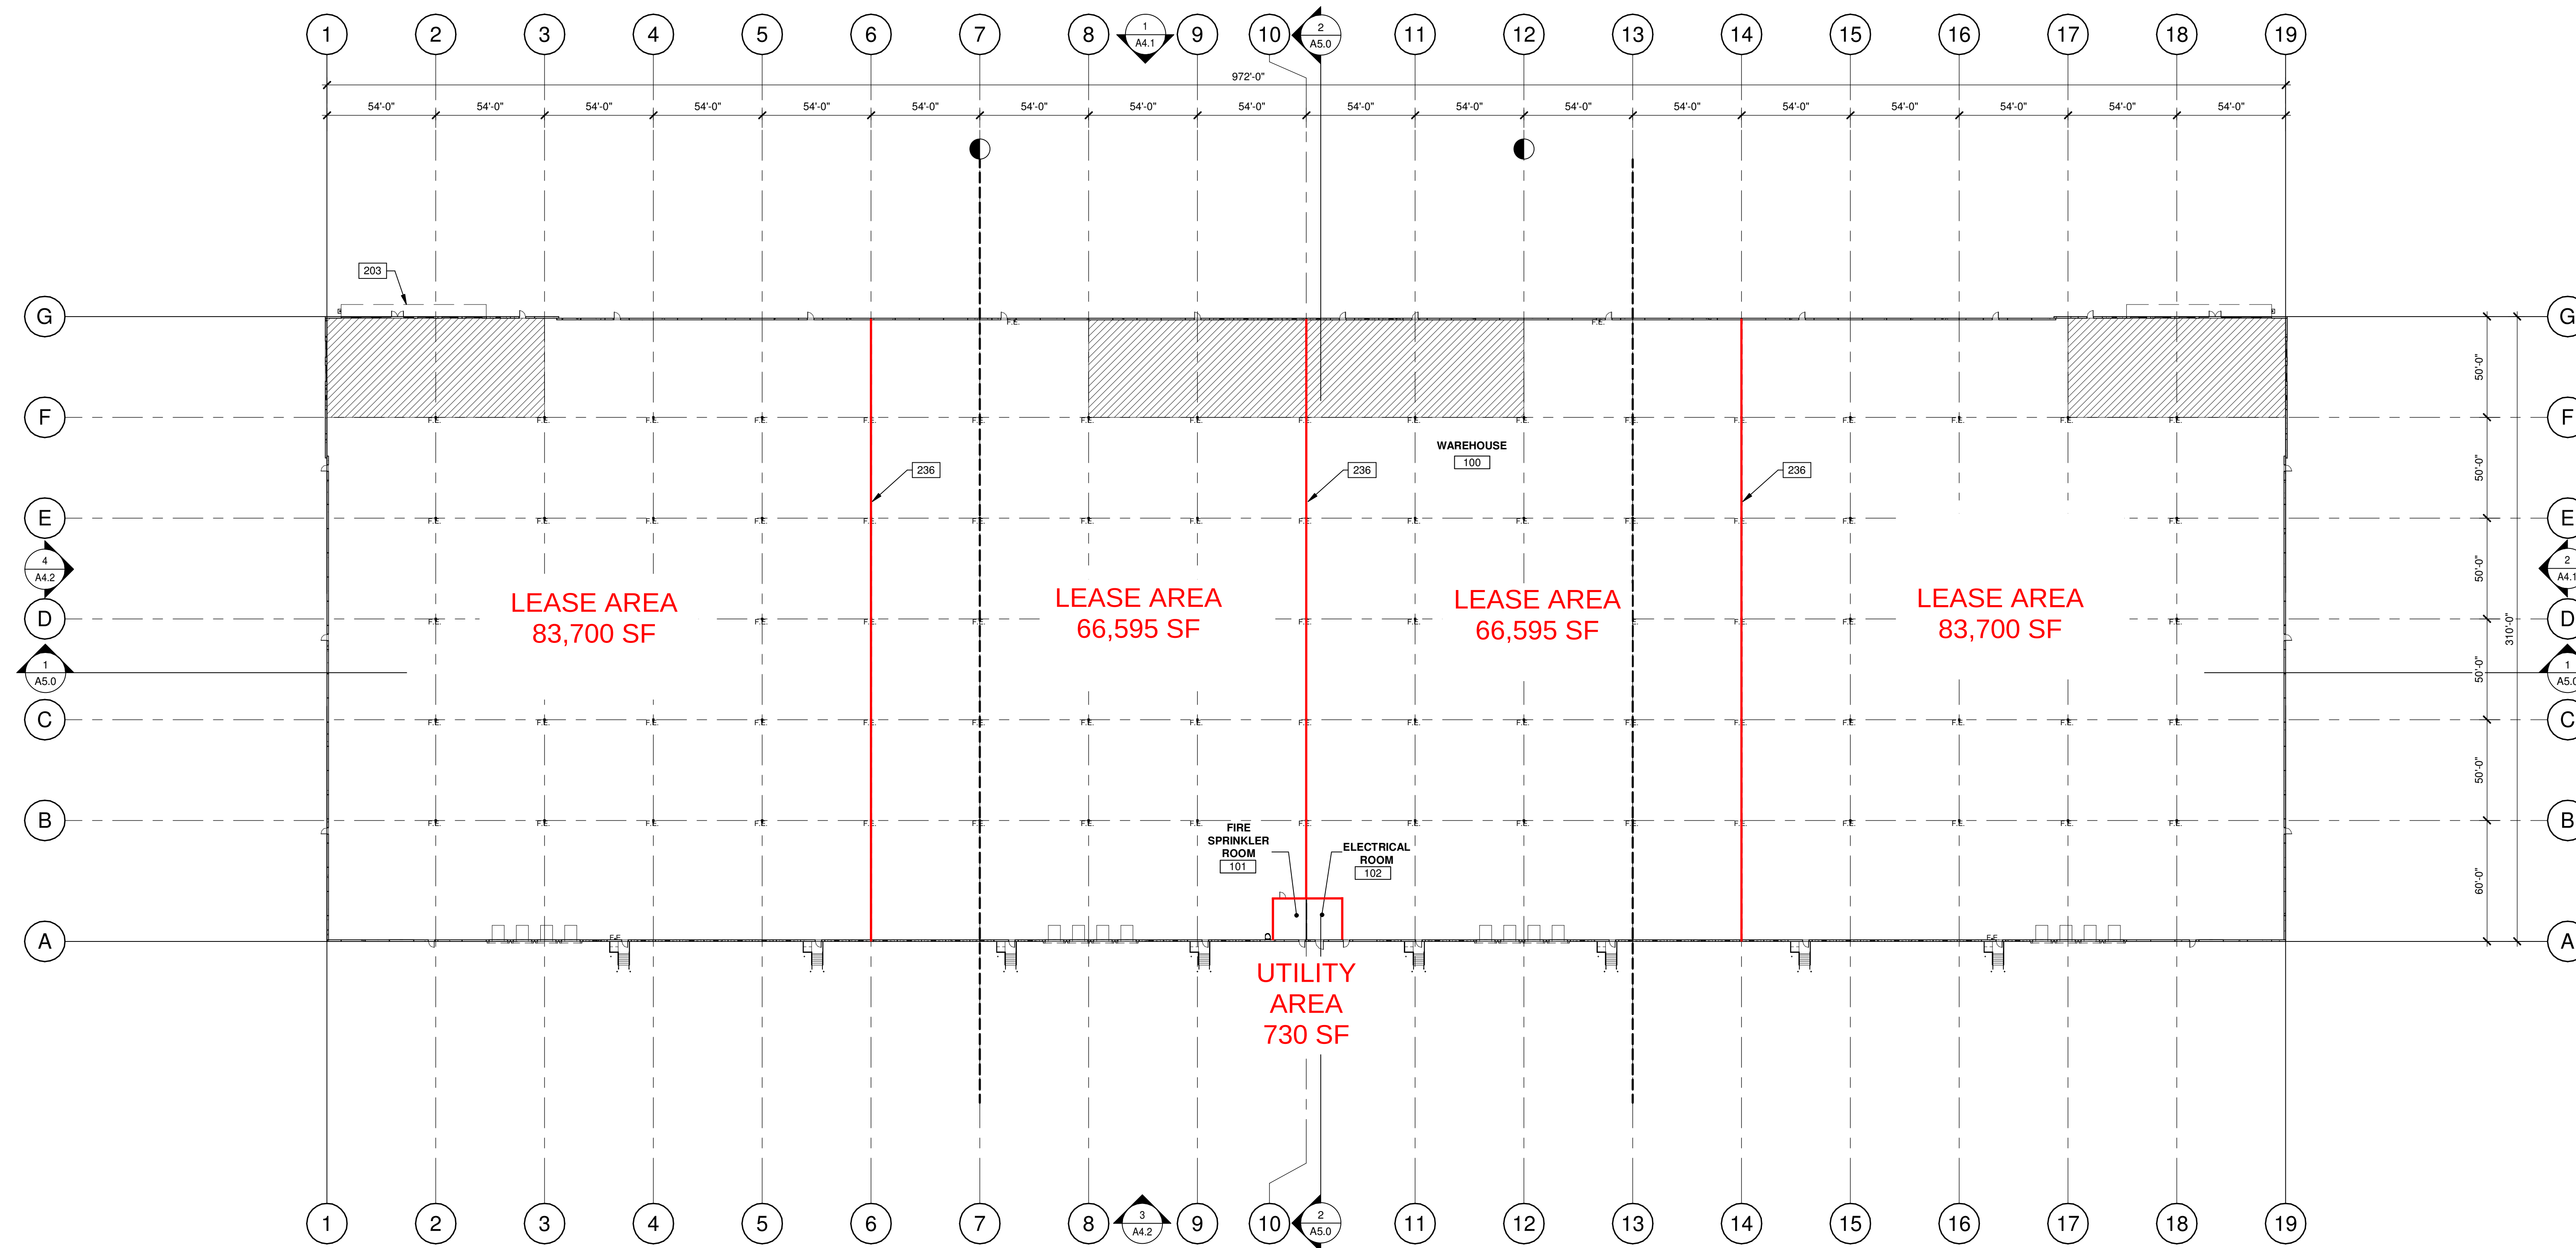

OVERALL FLOOR PLAN
SCALE: 1" = 40'-0"

KEYNOTES:

- 203 OUTLINE OF CANOPY ABOVE. SEE SECTIONS AND ELEVATIONS FOR DETAILS.
236 PROPOSED TENANT DEMISING WALL.

WALL LEGEND

- CONCRETE WALL
1HR FIRE-RESISTANCE RATED

LEGEND

- PROPOSED FUTURE OFFICE AREA