
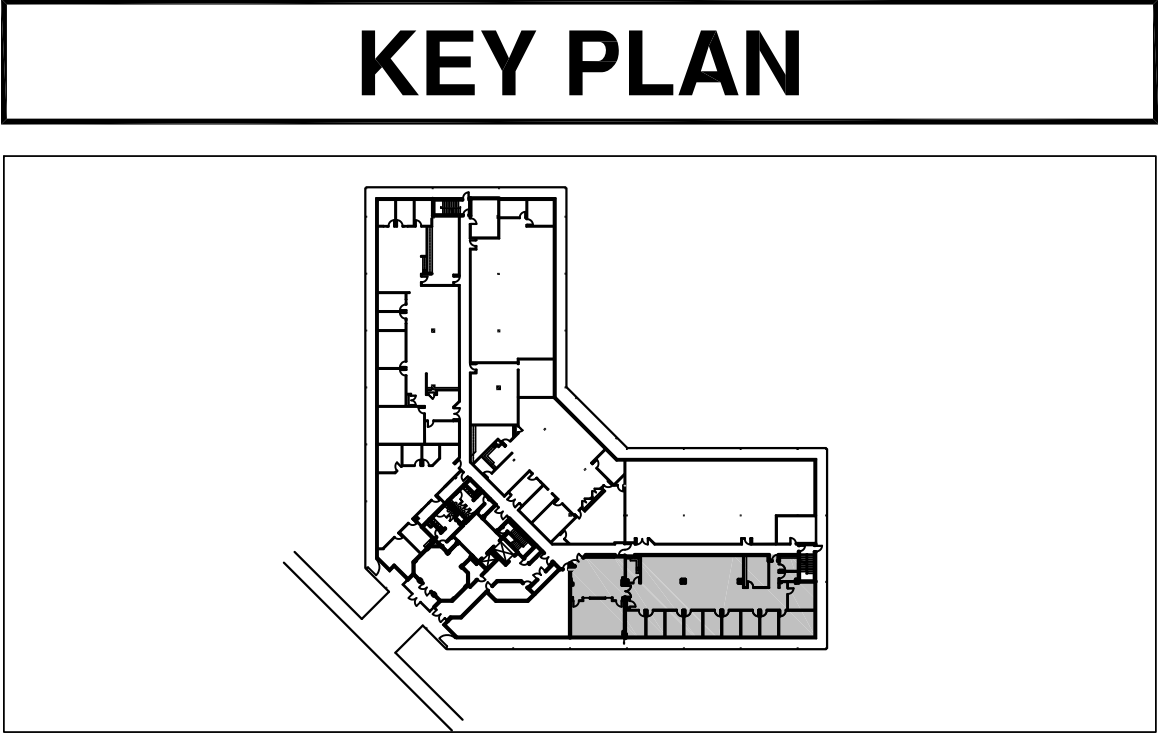


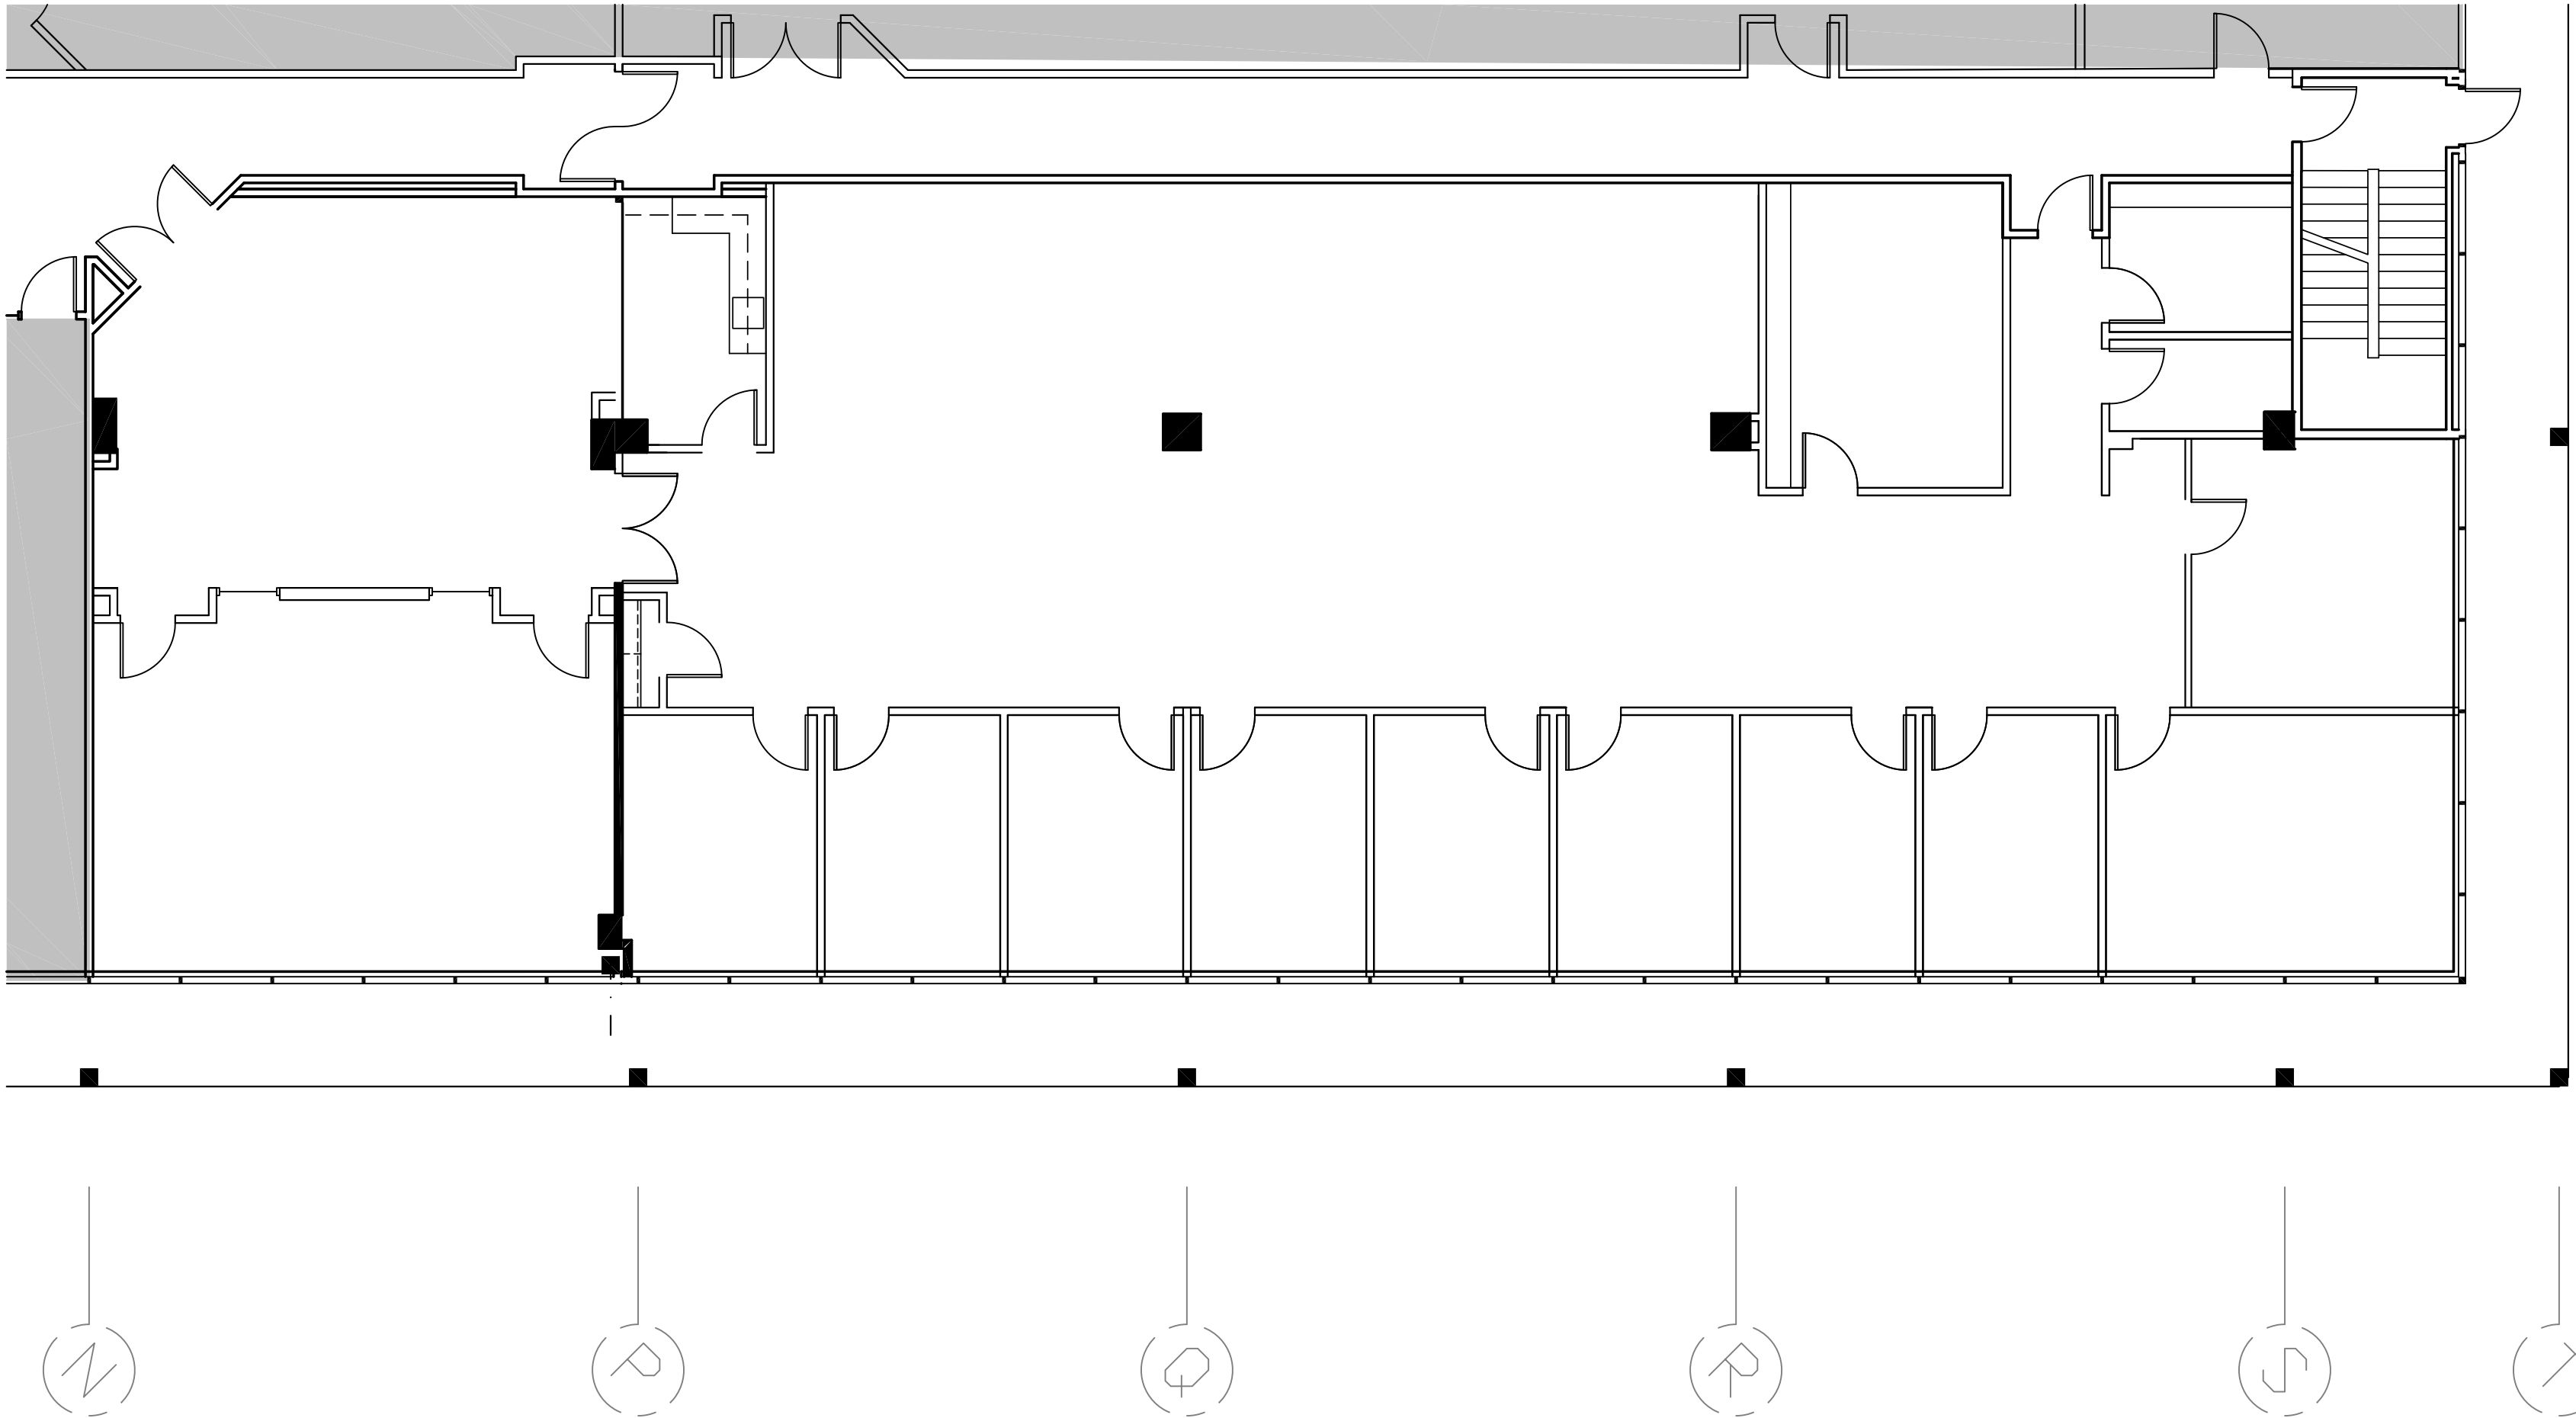

EX-1

DRAWING TITLE
EXISTING FLOOR PLAN

POLEK SCHWARTZ
ARCHITECTS
1180 West Swedesford Road Suite 140 Berwyn, PA 19312
(610) 889-9090 Fax (610) 889-9335

AVAILABLE SPACE
CROSSROADS
CORPORATE CENTER
FIRST FLOOR

DATE:
NOV. 3, 2015
SCALE:
1/8" = 1'-0"
PROJECT NO.:
22.075.04
DRAWN BY:
A.F.S./J.L.P.

REVISIONS	
NO./DATE	DESCRIPTION