



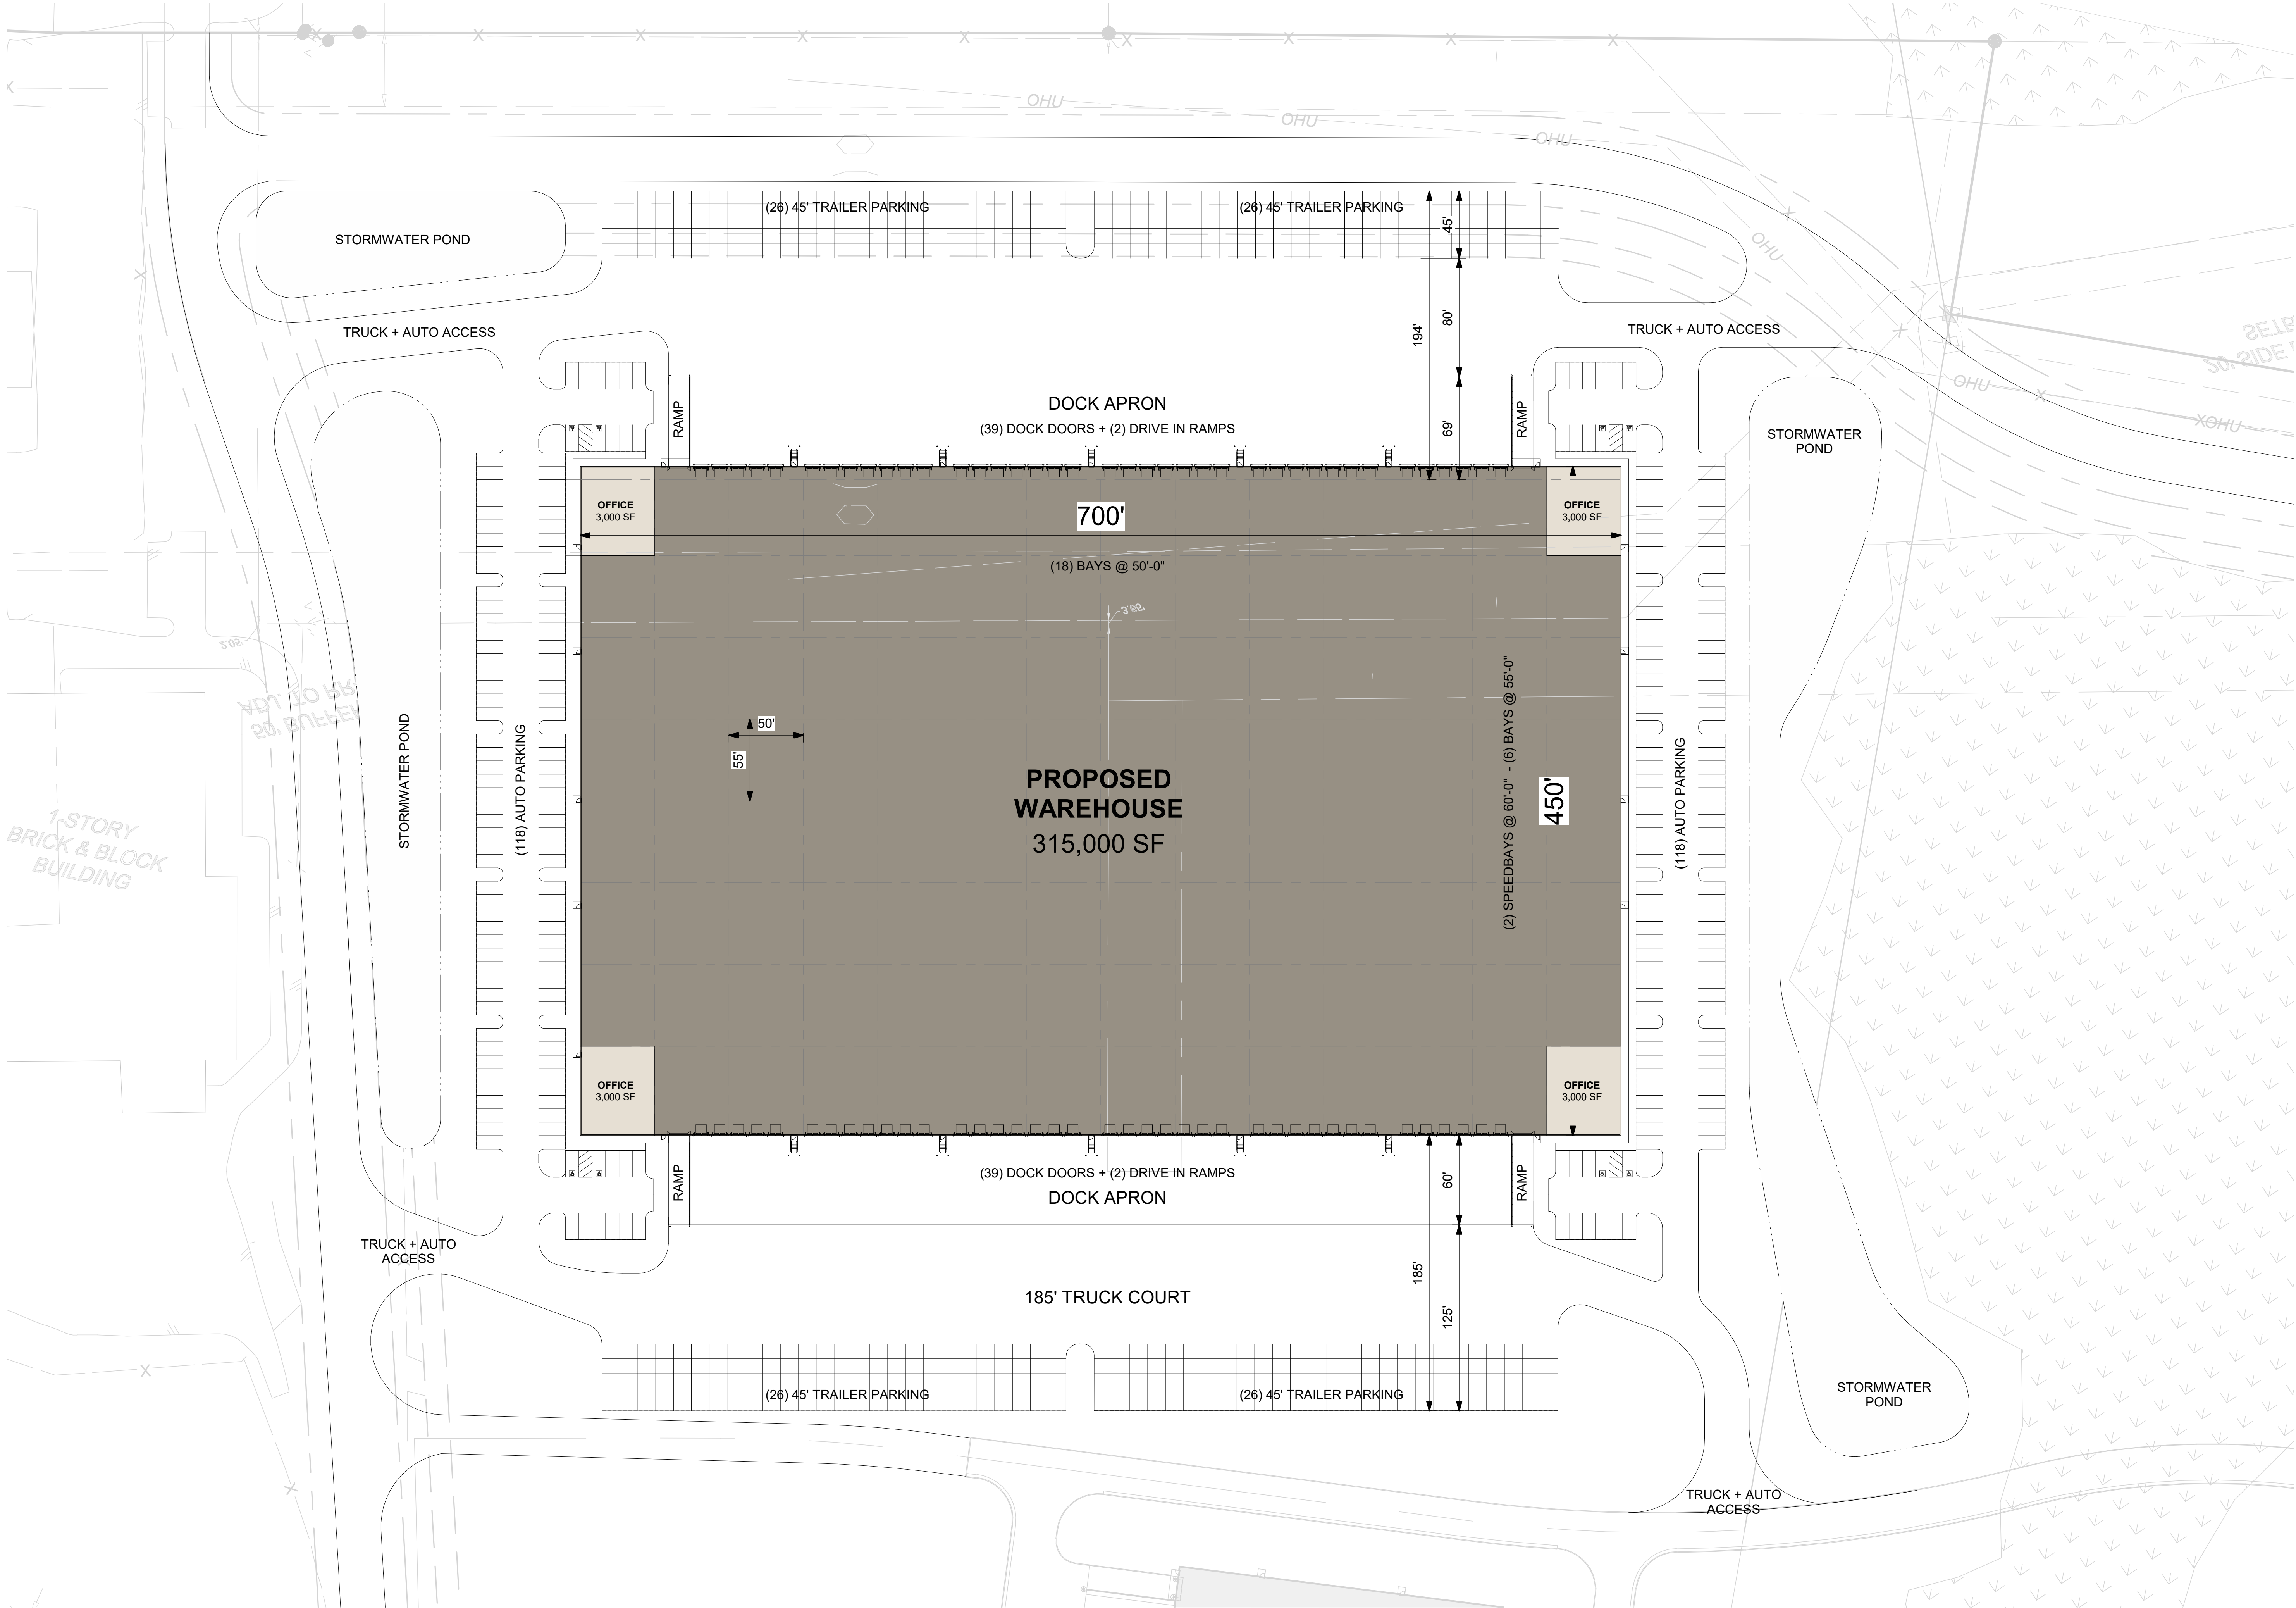

| PARKING SCHEDULE - TOTALS |                  |                 |
|---------------------------|------------------|-----------------|
| CAR PARKING               | HANDICAP PARKING | TRAILER PARKING |
| 228                       | 8                | 104             |

**BUILDING INFORMATION:**  
DOCK DOORS: (39) PER SIDE - (78) TOTAL  
RAMPS: (2) PER SIDE - (4) TOTAL  
DRIVE-IN DOORS: (2) PER SIDE AT RAMPS - (4) TOTAL  
OFFICES: (4) TOTAL - (1) PER CORNER WITH ENTRY FEATURE

**1 PRESENTATION SITE PLAN**  
SCALE: 1" = 50'-0"

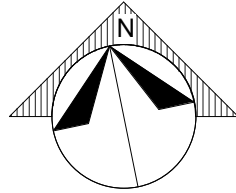

**ADB** | **DESIGN SERVICES**  
380 Interstate North Pkwy. SE, Atlanta, GA 30339  
Suite 210 770.541.1700

JOHNSON RD II

Ashland, VA

PRESENTATION  
SITE PLAN

P-02

Date: 03/02/22