




TENANT FLOOR PLAN SCALE: 3/16"=1'

NEW OPENINGS IN EXISTING
EXTERIOR WALLS, W/ NEW
WINDOWS, CENTER BETWEEN
PILASTERS, V.F. TYP

WALNUT STREET

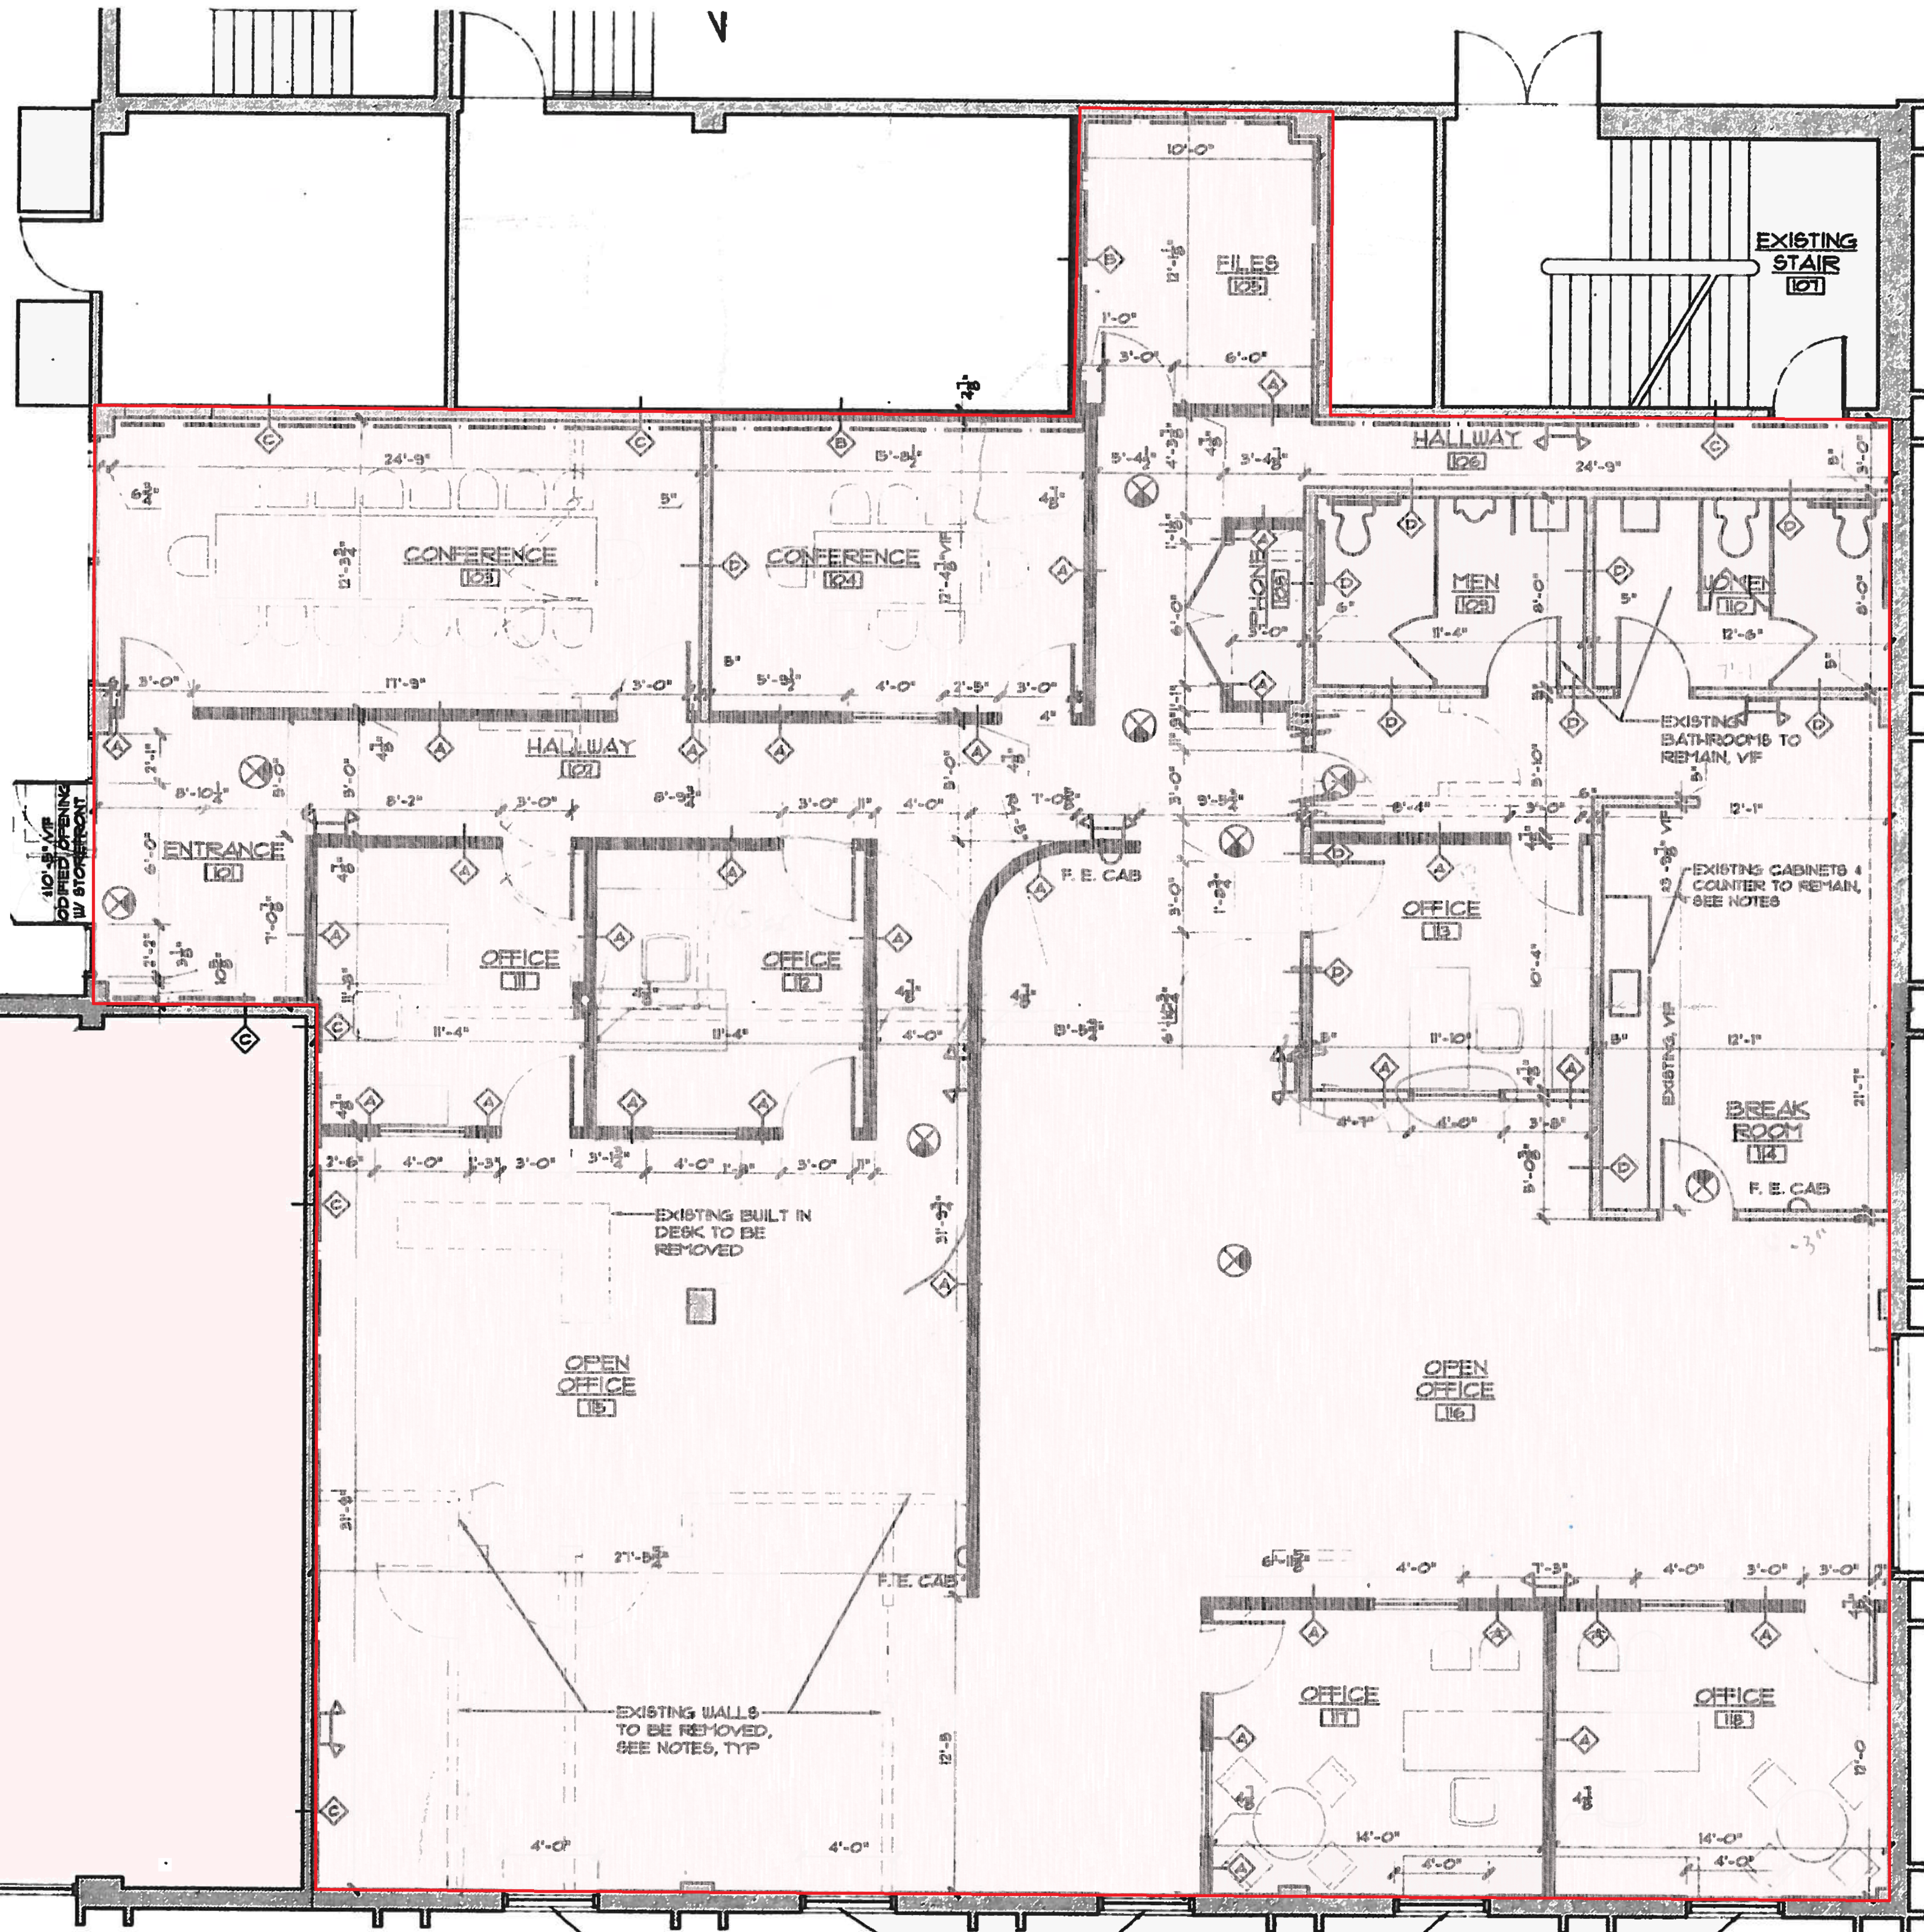