


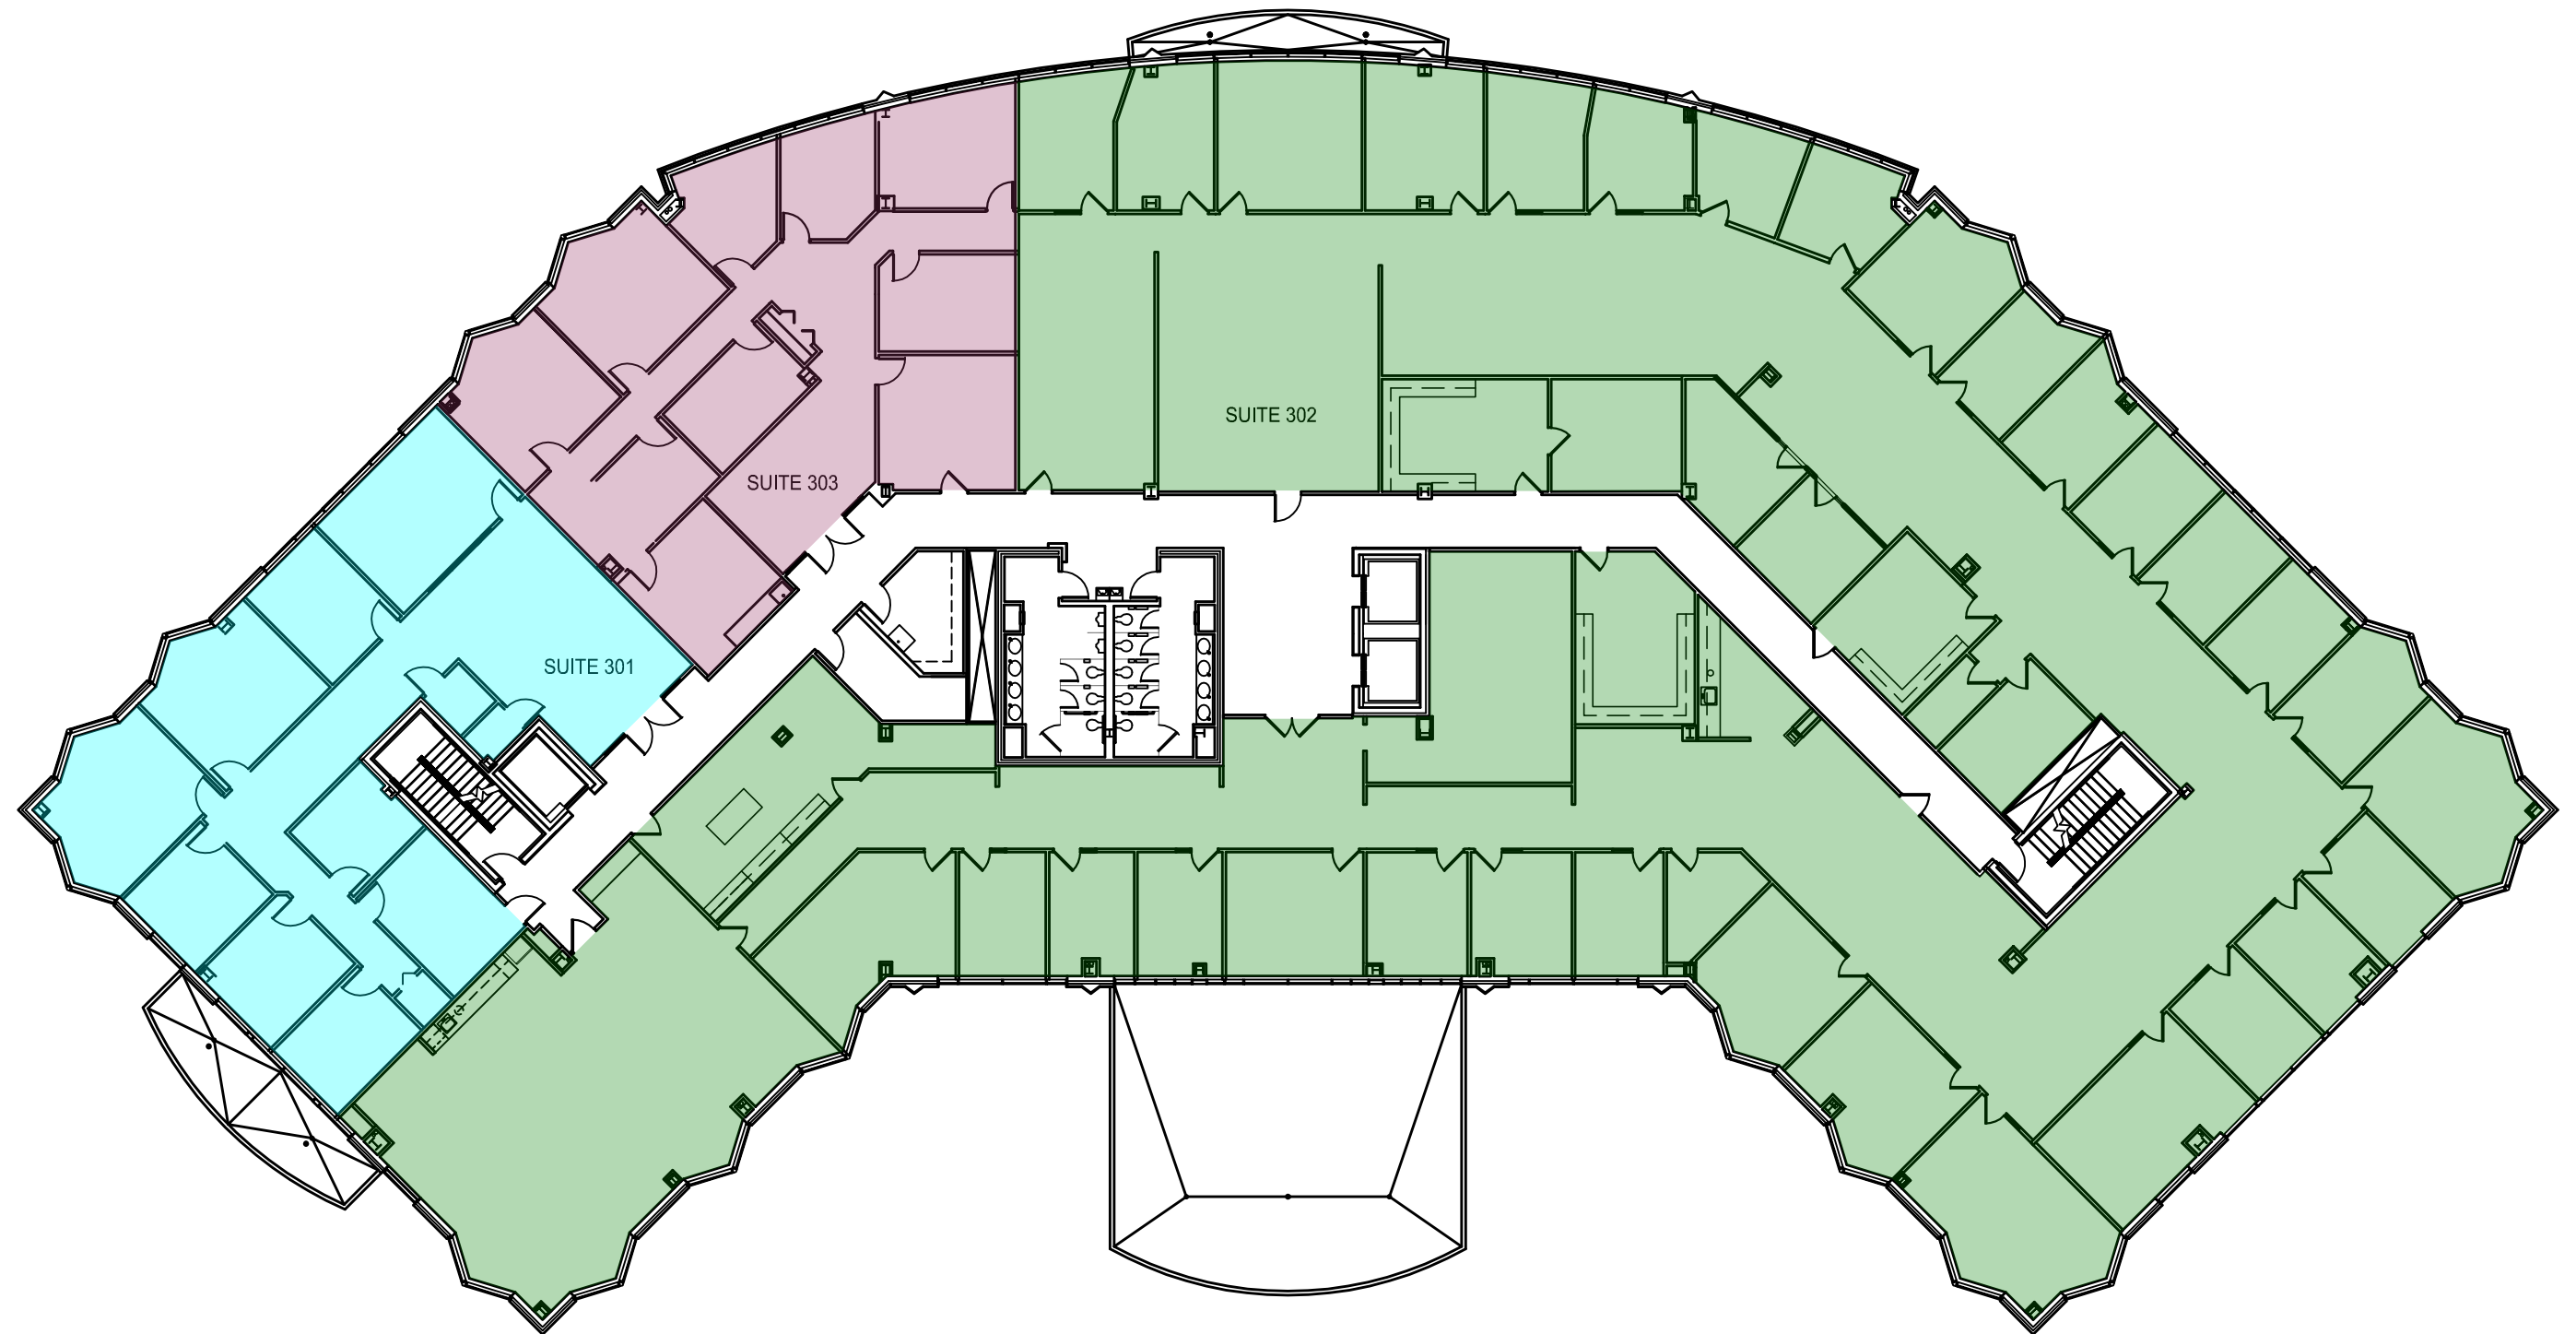

THIRD FLOOR PLAN

SCALE: NTS