


G:\DRAWINGS\Crossroads Corp Center\3rd floor Gilbane CD's 3RD FLOOR.dwg, 3/15/2007 4:32:42 PM, AutoCAD PDFWriter\dwg2pdf.pc3, PC4, PC4

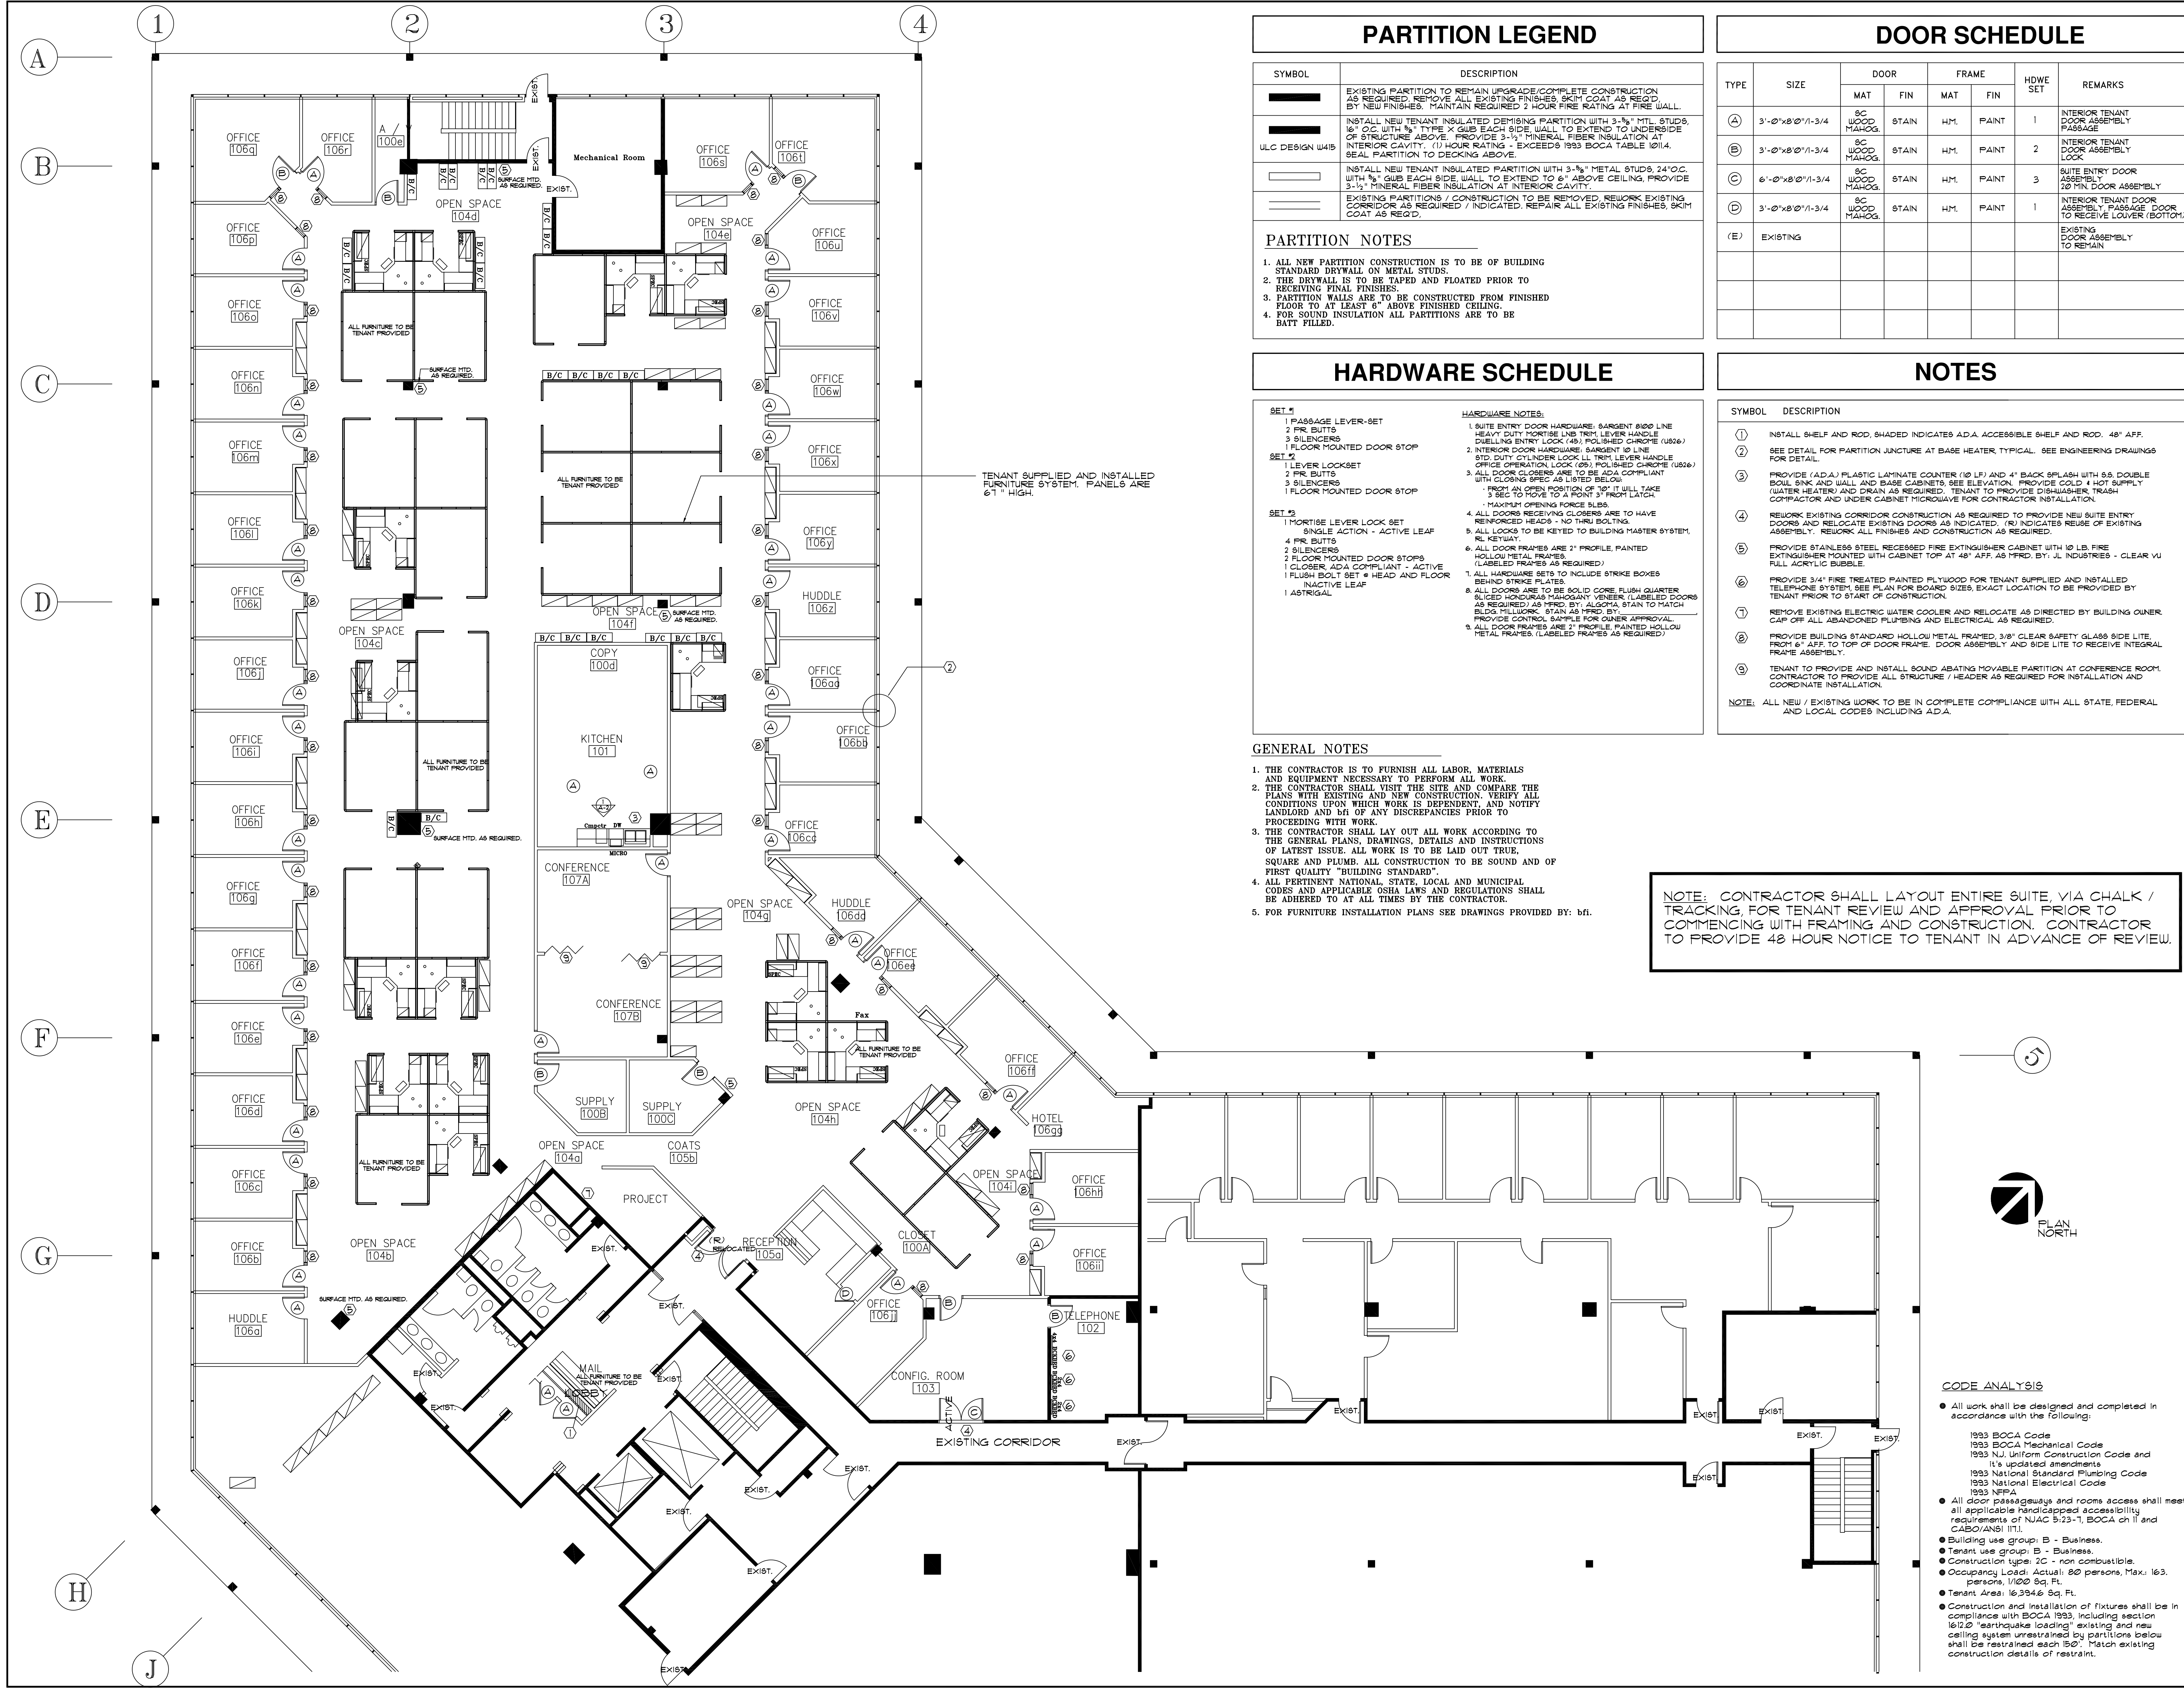

REVISIONS

NO.	DATE	DESCRIPTION

DATE: APRIL 10, 1998

SCALE: 1/8"=1'-0"

PROJECT NO.: 98075-10

DRAWN BY: T.P.B.

GILBANE

CROSSROADS CORPORATE CENTER
LAWRENCE, TOWNSHIP, NJ
THIRD FLOOR

Leggat McCall Properties Management, LP

POLEK SCHWARTZ
ARCHITECTS

1160 West Swedesford Road Suite 330 Berwyn, PA 19312
(610) 889-9090 Fax (610) 889-9335

DRAWING TITLE
ARCHITECTURAL
FLOOR PLAN

A-1