


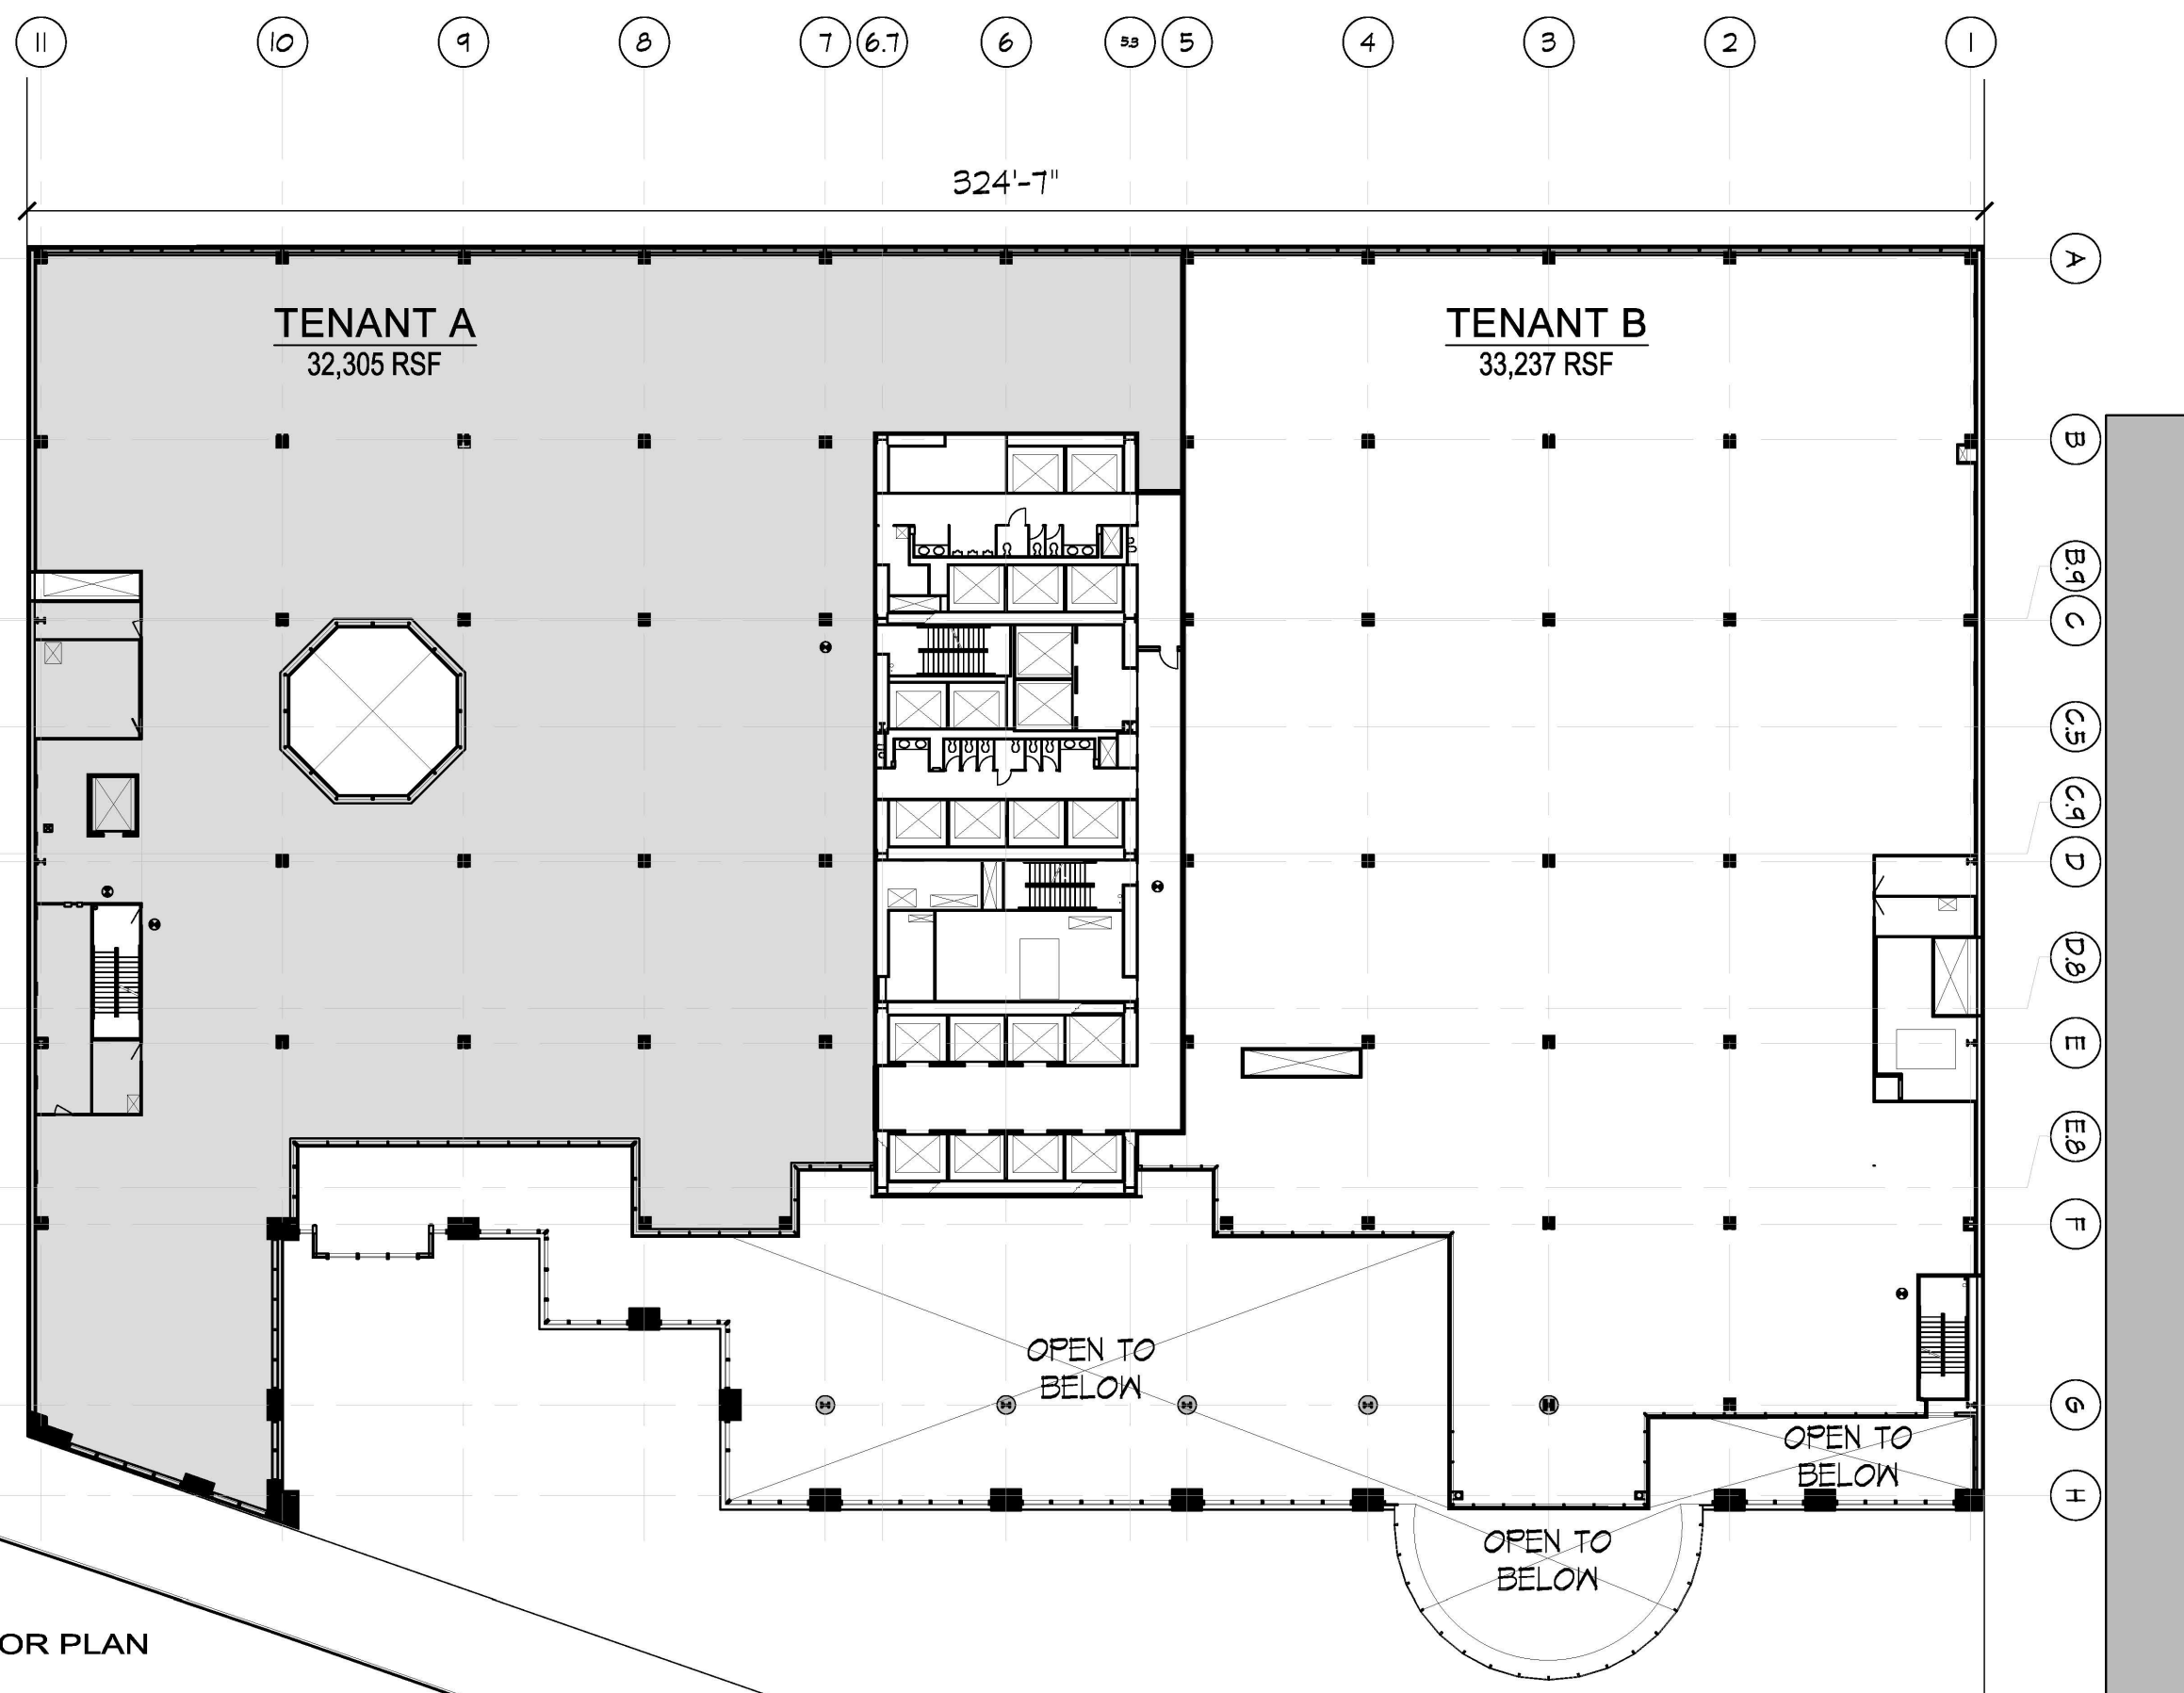

LEVEL 3 FLOOR PLAN
SCALE: 1" = 30'-0"

