


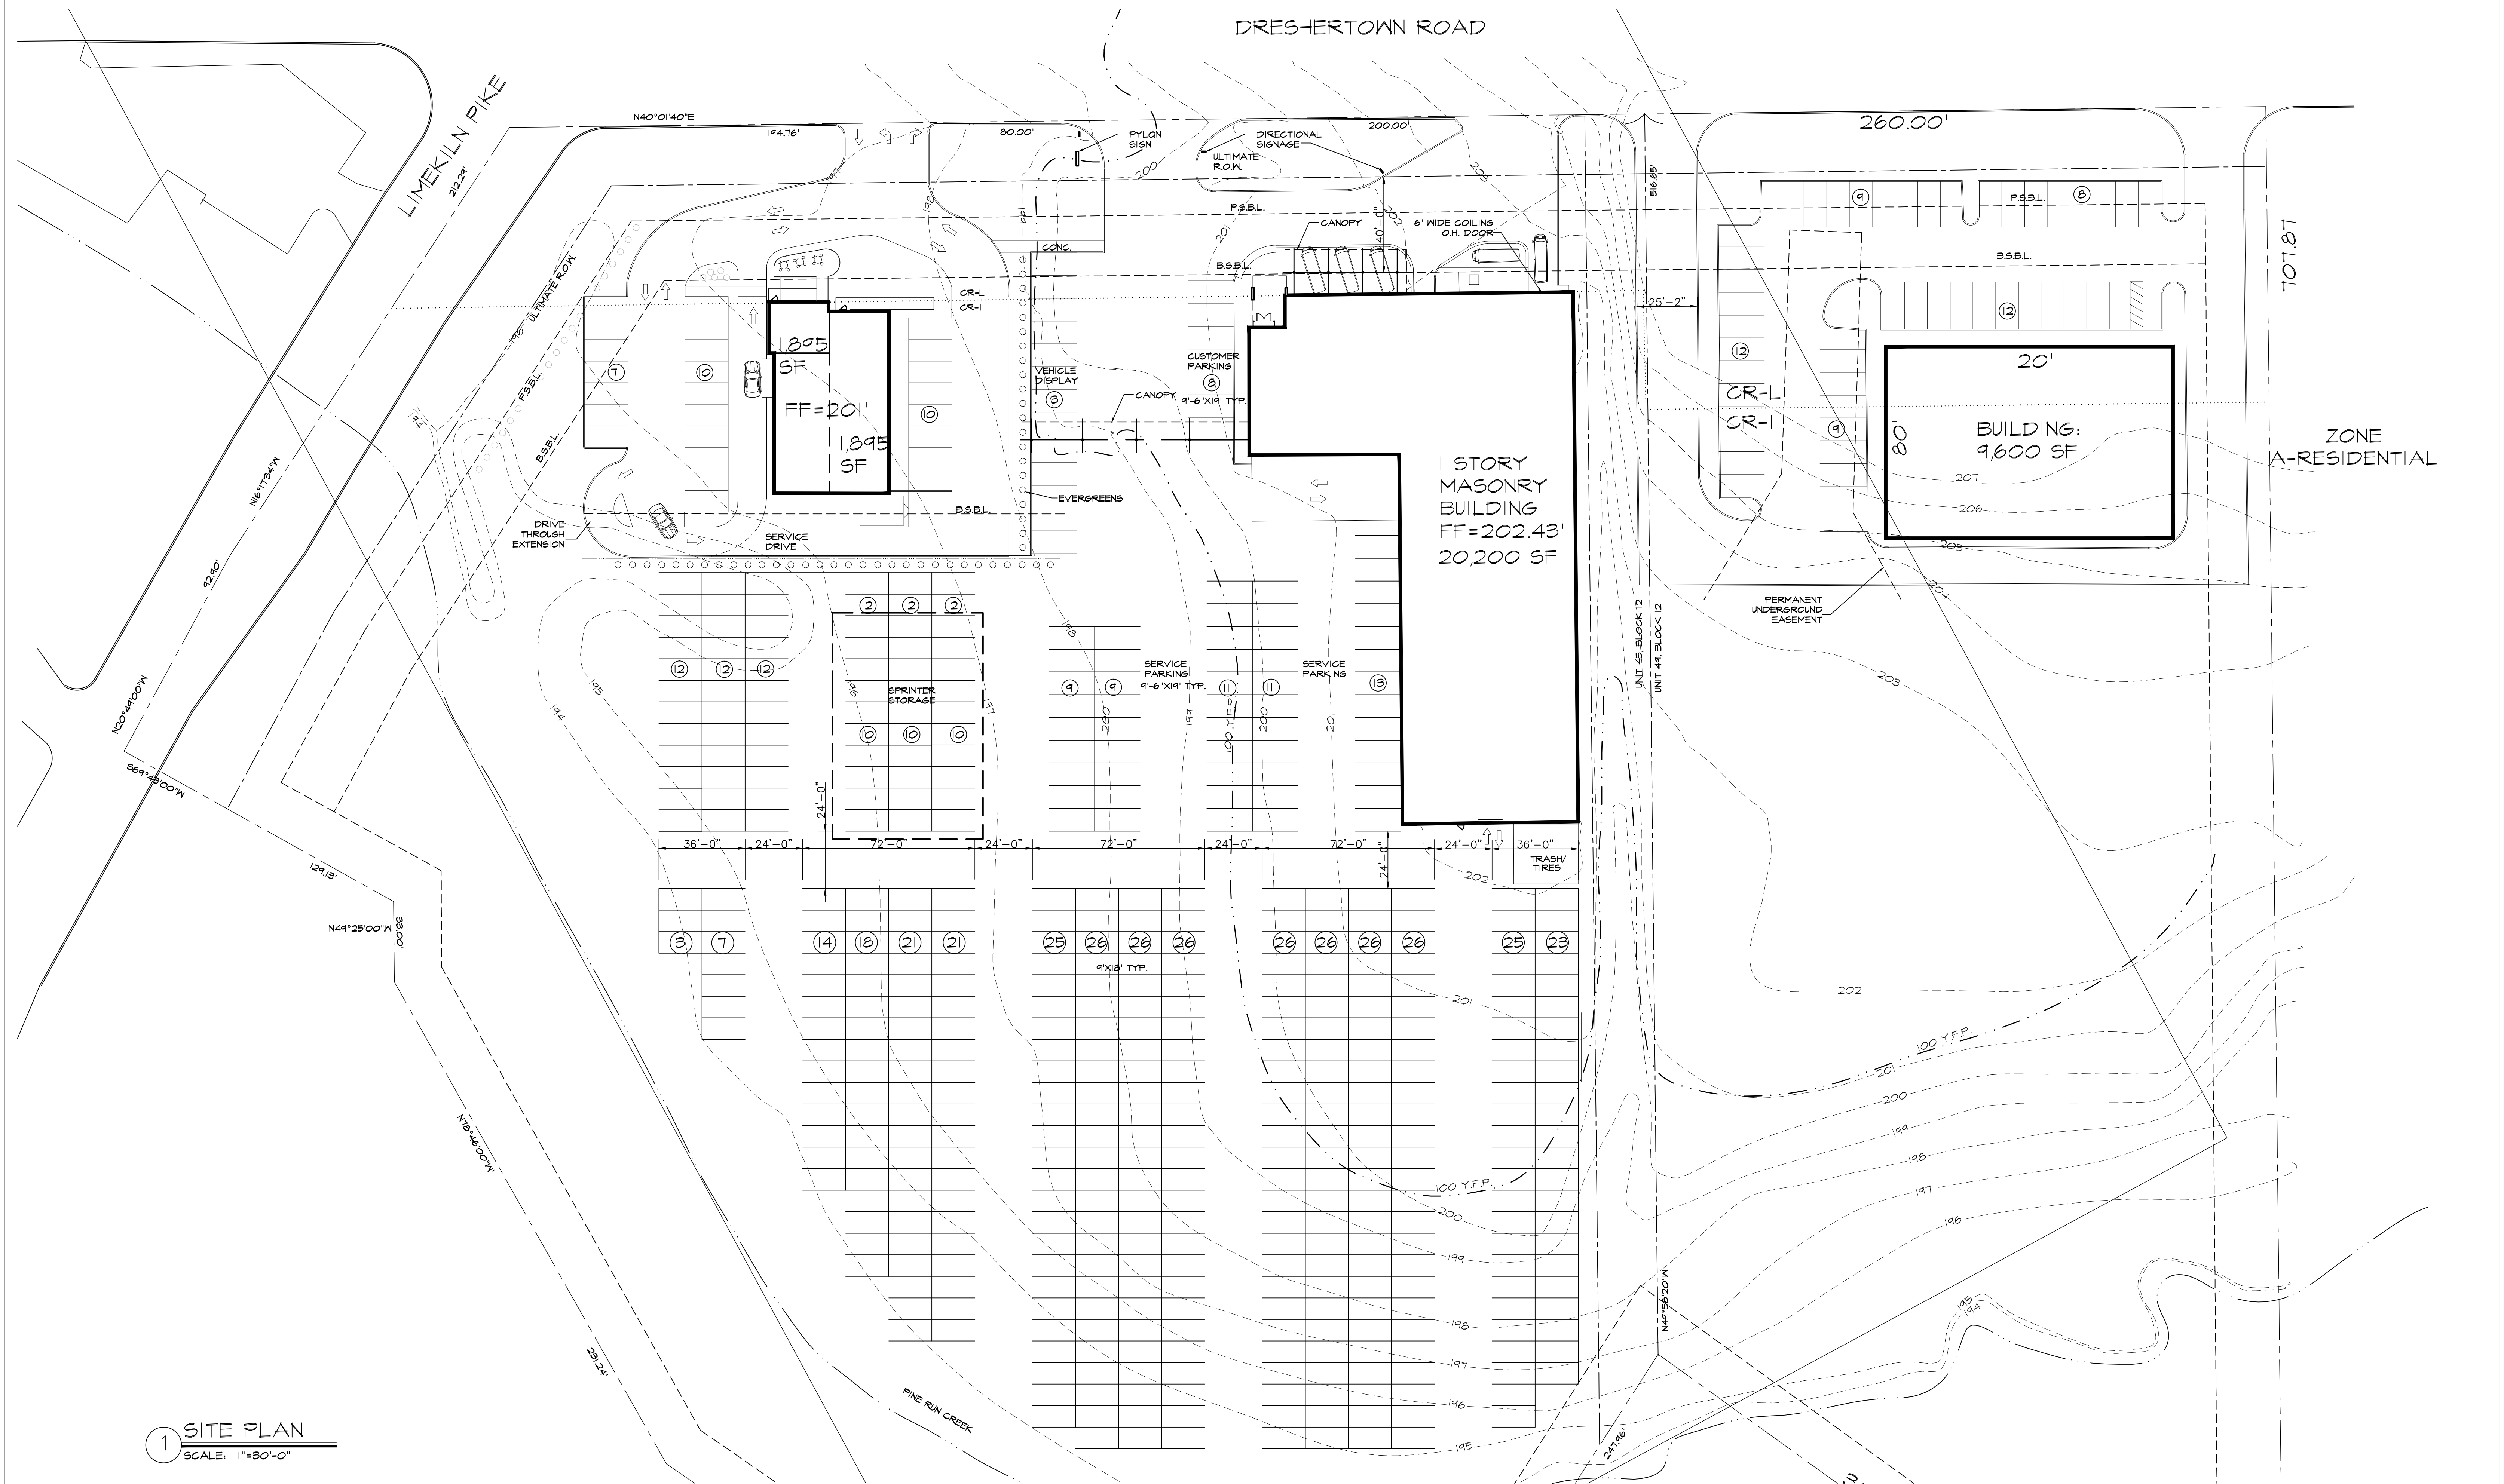

1 SITE PLAN  
SCALE: 1"=30'-0"

SERVICE ADDITION

|   |   |    |                  |
|---|---|----|------------------|
|   | COPYRIGHT 2011 MARZIANI & ASSOCIATES ARCHITECTS ALL RIGHTS RESERVED   |    |                  |
|   | PLANS, DESIGNS AND IDEAS SHOWN ON DRAWINGS ARE THE PROPERTY OF MARZIANI & ASSOCIATES ARCHITECTS FOR THEIR USE & SALE AND SHALL NOT BE USED OR DISCLOSED OR REPRODUCED BY ANY PERSON, FIRM, OR CORPORATION WITHOUT THE WRITTEN PERMISSION OF MARZIANI & ASSOCIATES ARCHITECTS |    |                  |
|   | DATE   | BY | REVISIONS        |
|   | 1/14/13   | PG | SPRINTER STORAGE |
|   | 3/14/13   | PG | STARBUCKS STUDY  |
|   | 5/15/13   | PG | CLIENT REVIEW    |
|   | Drawn By : PG   |    |                  |
|   | Scale : AS NOTED   |    |                  |
|   | Issue Date :   |    |                  |
|   | Job No. 13-102   |    |                  |
|   | Checked By : DJM   |    |                  |
|   |   |    |                  |
| DOMINIC J. MARZIANI ASSOCIATES, ARCHITECTS<br>1118 GENERAL WASHINGTON BLVD. WASHINGTON CROSSING PA 18977 • 215-493-8073 |   |    |                  |
| DRESHER SERVICE FACILITY<br>MERCEDES-BENZ OF FORT WASHINGTON<br>1401 DRESHERTOWN ROAD, DRESHER, PA 19025                |   |    |                  |
|   |   |    | SP-1<br>of<br>1  |