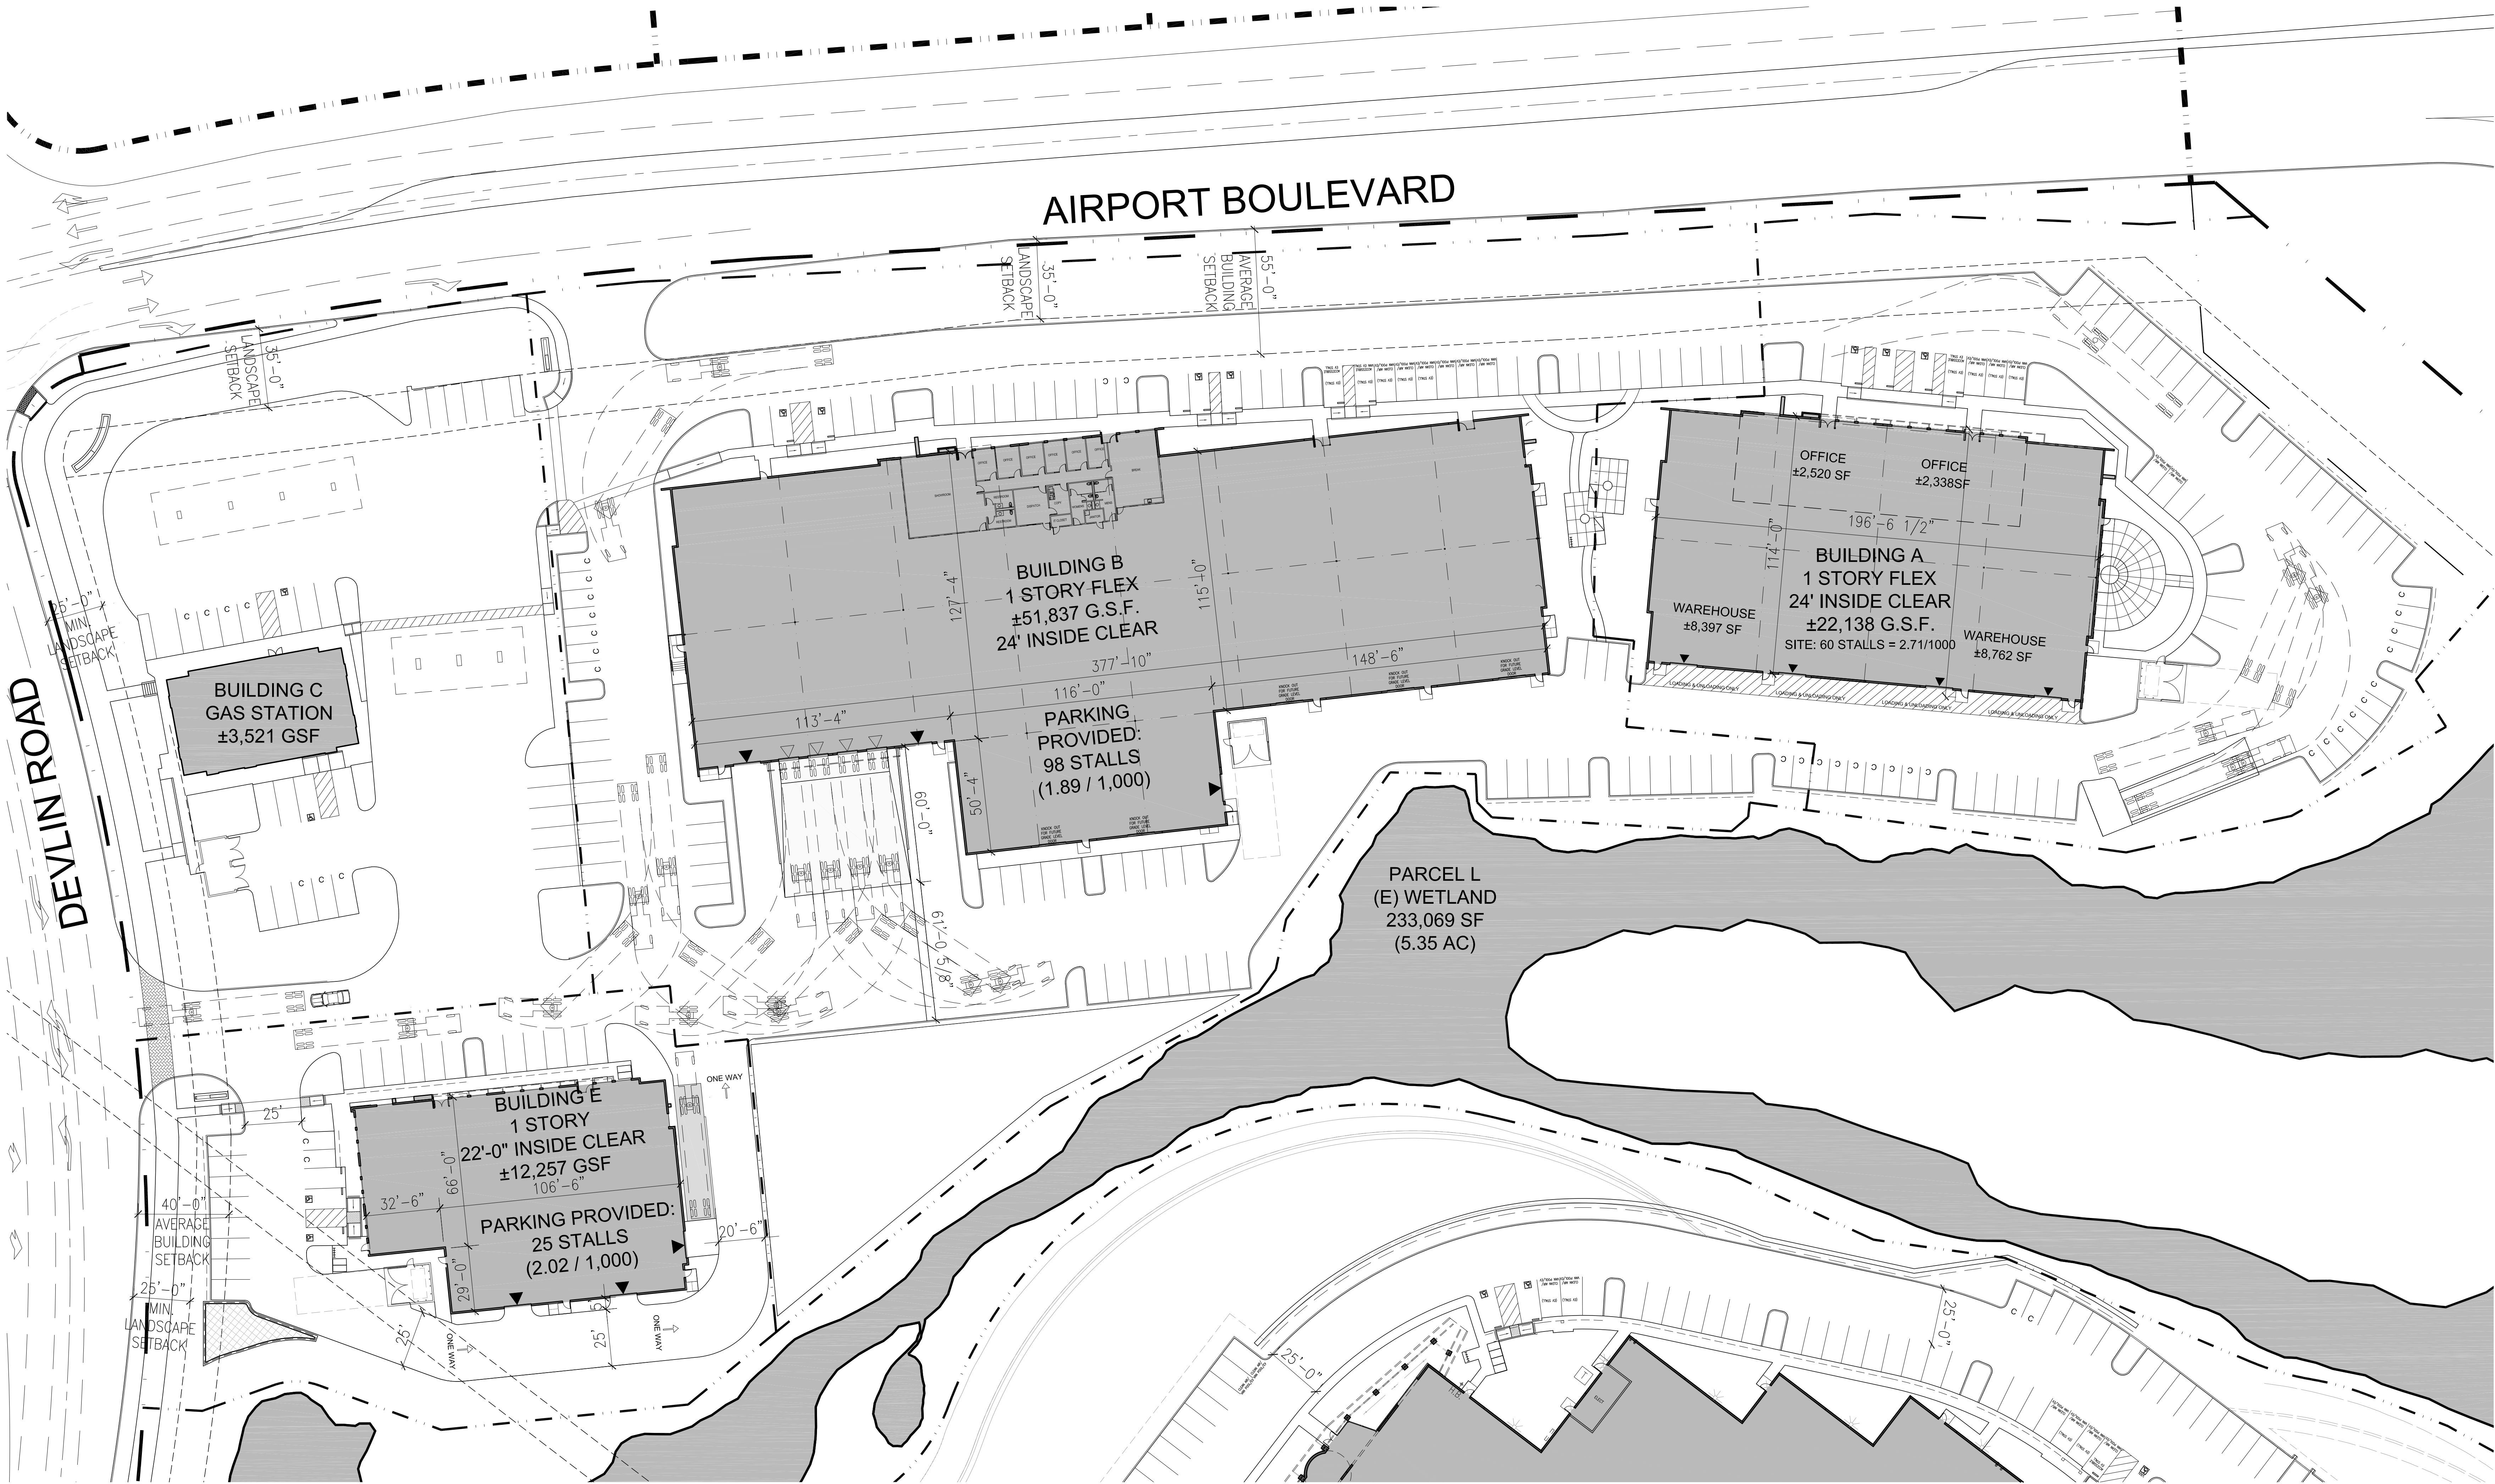


NORTH SITE PLAN
1" = 30'-0"

1

RMW

RMW
Architecture
Interiors

1718 Third Street
Suite 101
Sacramento
California 95811

Office
916 449-1400

rmw.com

PROJECT OWNER:

NAPA ONE LLC



The Pigman Companies, L.L.C.

2481 SUNRISE BLVD, SUITE 200
GOLD RIVER, CA 95670

DESIGN DEVELOPMENT DRAWINGS FOR:

NAPA
COMMERCE
CENTER

SOUTHWEST CORNER AT
HIGHWAY 29 AND AIRPORT BOULEVARD
NAPA COUNTY, CALIFORNIA

approved for the owner by :

approved for the architect by :

issue : description : date :

drawn by : DD plot date : 02-07-2022

checked by : JDL

stamp

scale : AS NOTED

project number : 14418.00

NORTH
SITE PLAN

sheet no. :

A01.1