



UNIT A

4 BEDROOM, 4.5 BATH
& 2-CAR GARAGE


* INTERIOR AREA	3,062 sq.ft.
* 2-CAR GARAGE	512 sq.ft.
TERRACES	238 sq.ft.
ROOF TERRACE	406 sq.ft.
TOTAL	4,218 sq.ft.

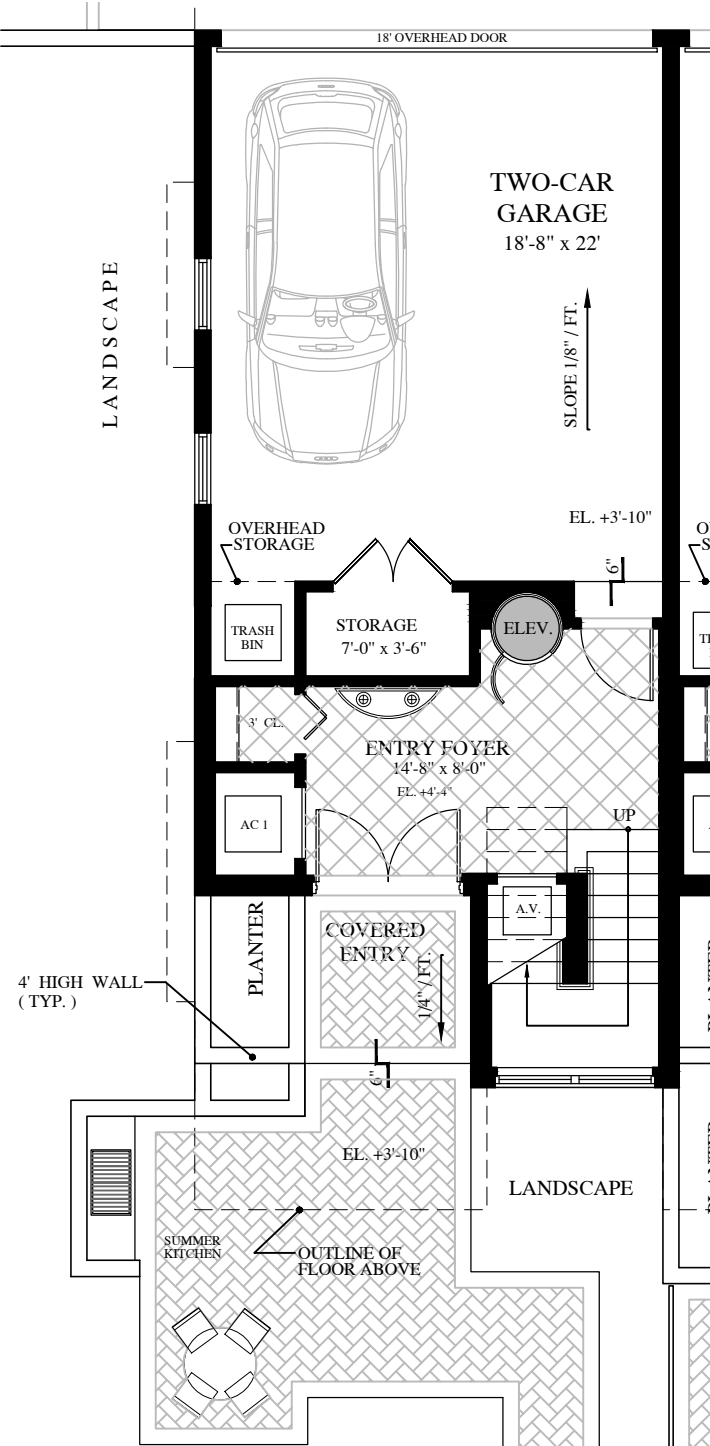


1 GROUND FLOOR PLAN
SCALE: 1/8" = 1'-0"

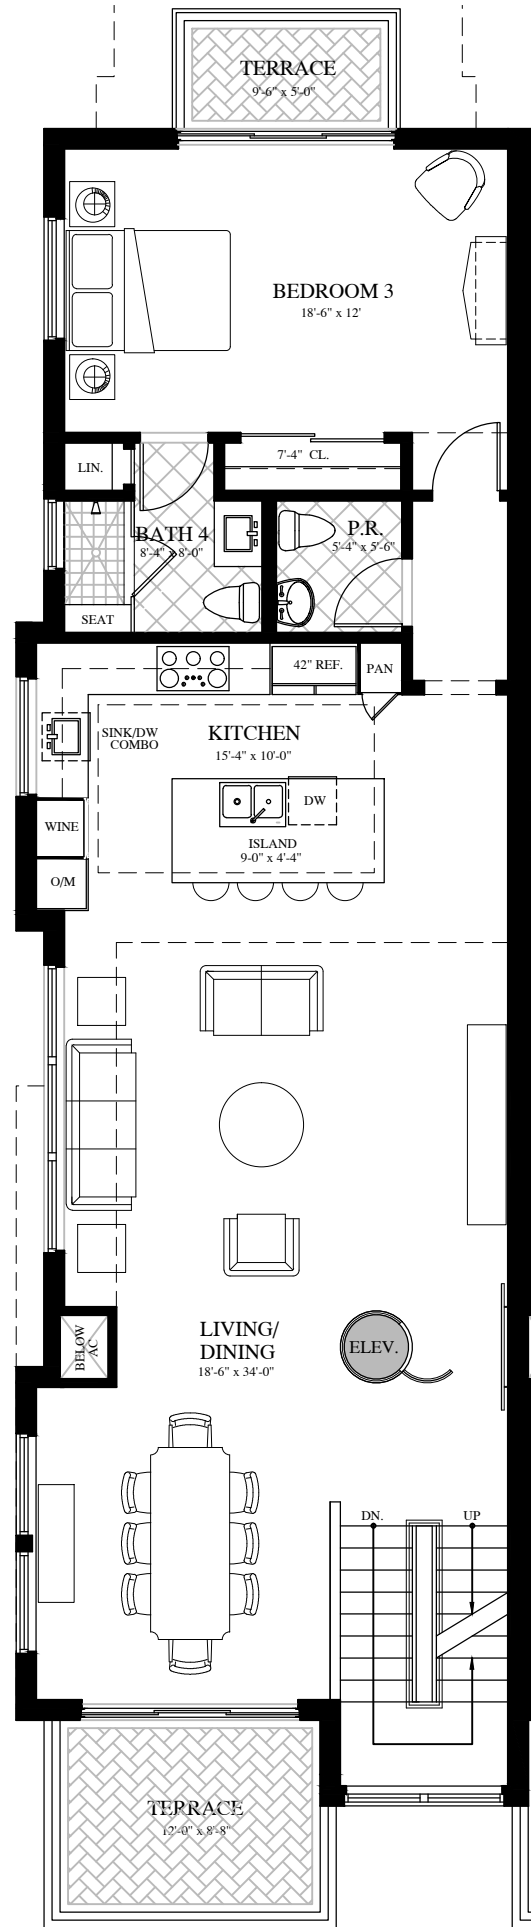

2 LEVEL 1 FLOOR PLAN
SCALE: 1/8" = 1'-0"

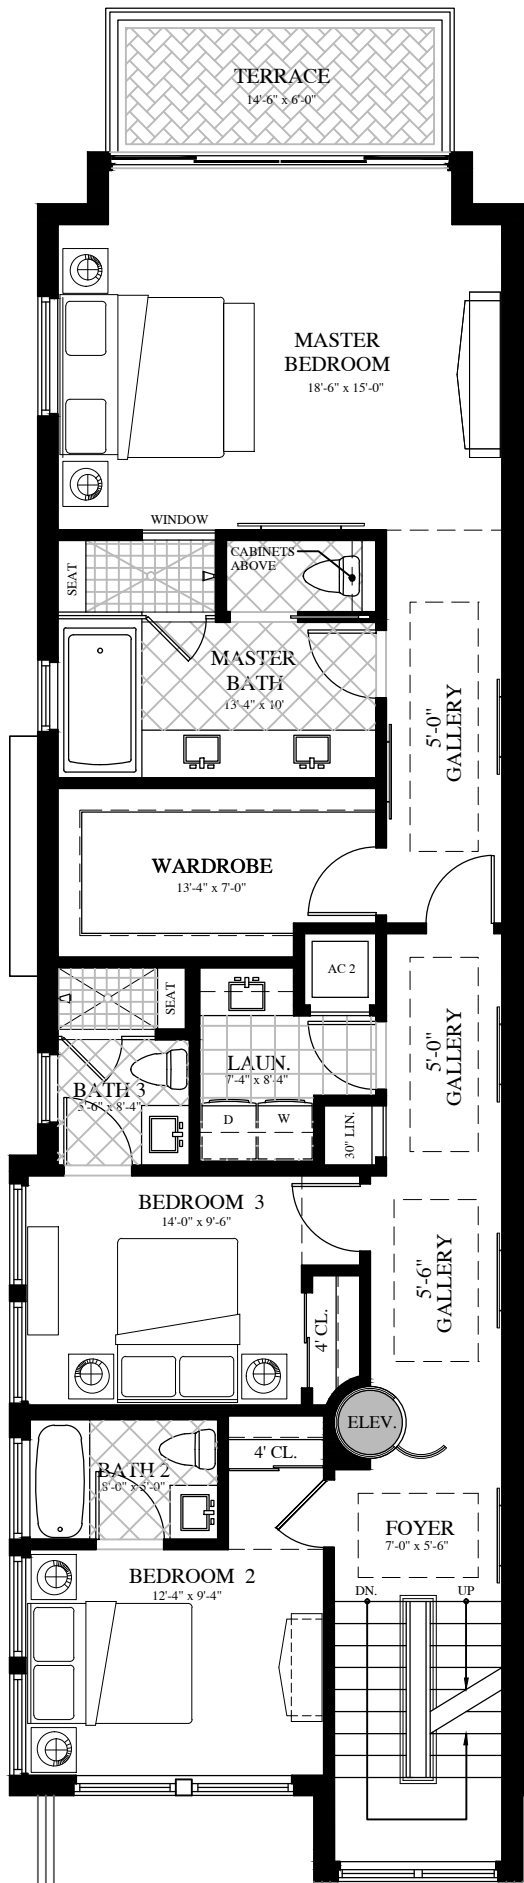

3 LEVEL 2 FLOOR PLAN
SCALE: 1/8" = 1'-0"

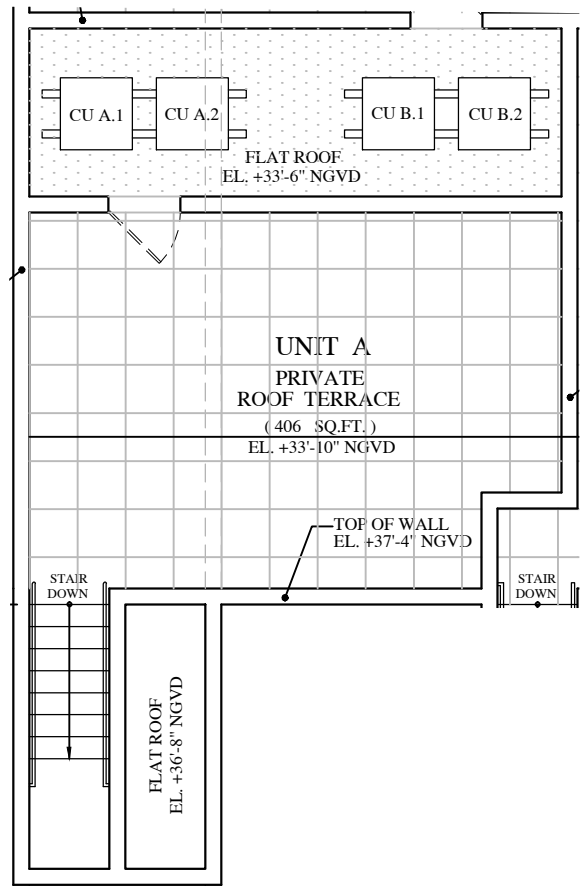


4 ROOF TERRACE PLAN
SCALE: 1/8" = 1'-0"


UNIT B

3 BEDROOM, 4.5 BATH, DEN
& 2-CAR GARAGE


* INTERIOR AREA	2,949 sq.ft.
* 2-CAR GARAGE	503 sq.ft.
TERRACES	235 sq.ft.
ROOF TERRACE	387 sq.ft.
TOTAL	4,074 sq.ft.

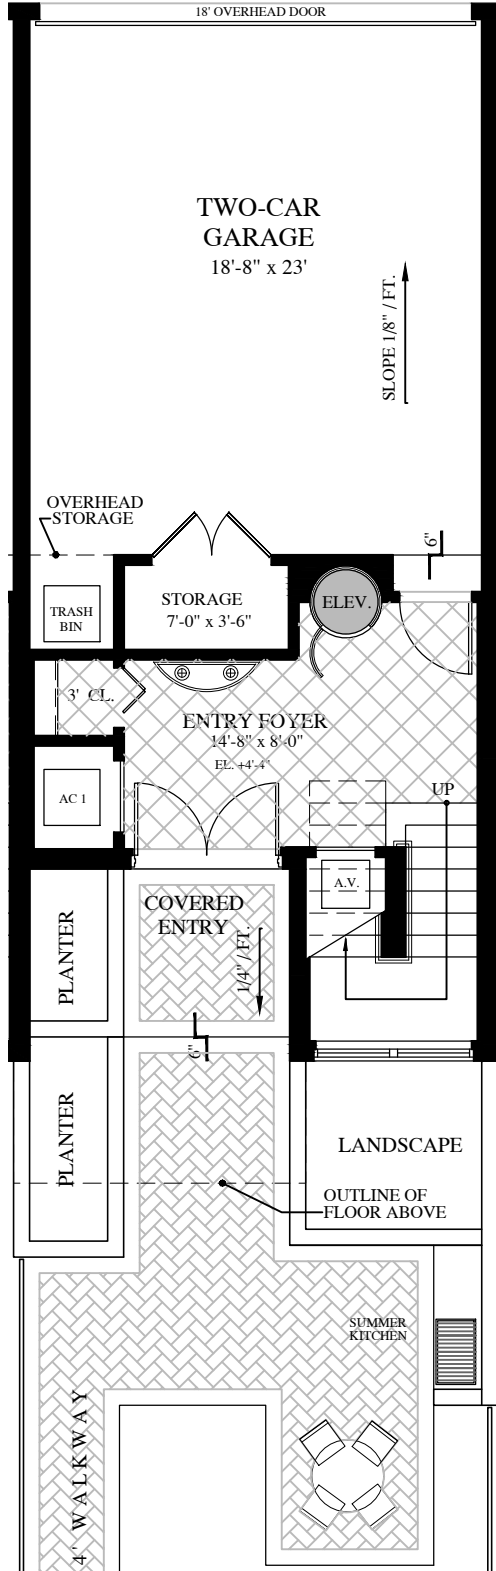


1 GROUND FLOOR PLAN
SCALE: 1/8" = 1'-0"

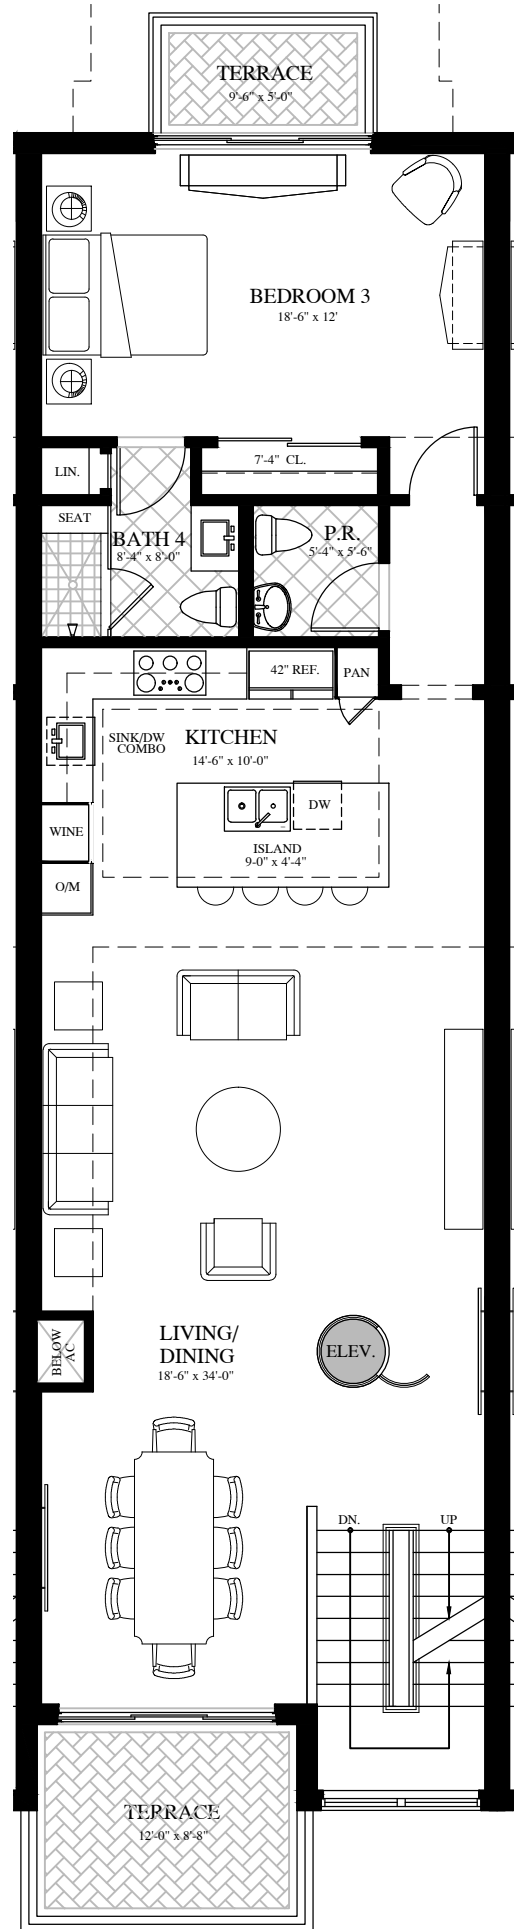

2 LEVEL 1 FLOOR PLAN
SCALE: 1/8" = 1'-0"

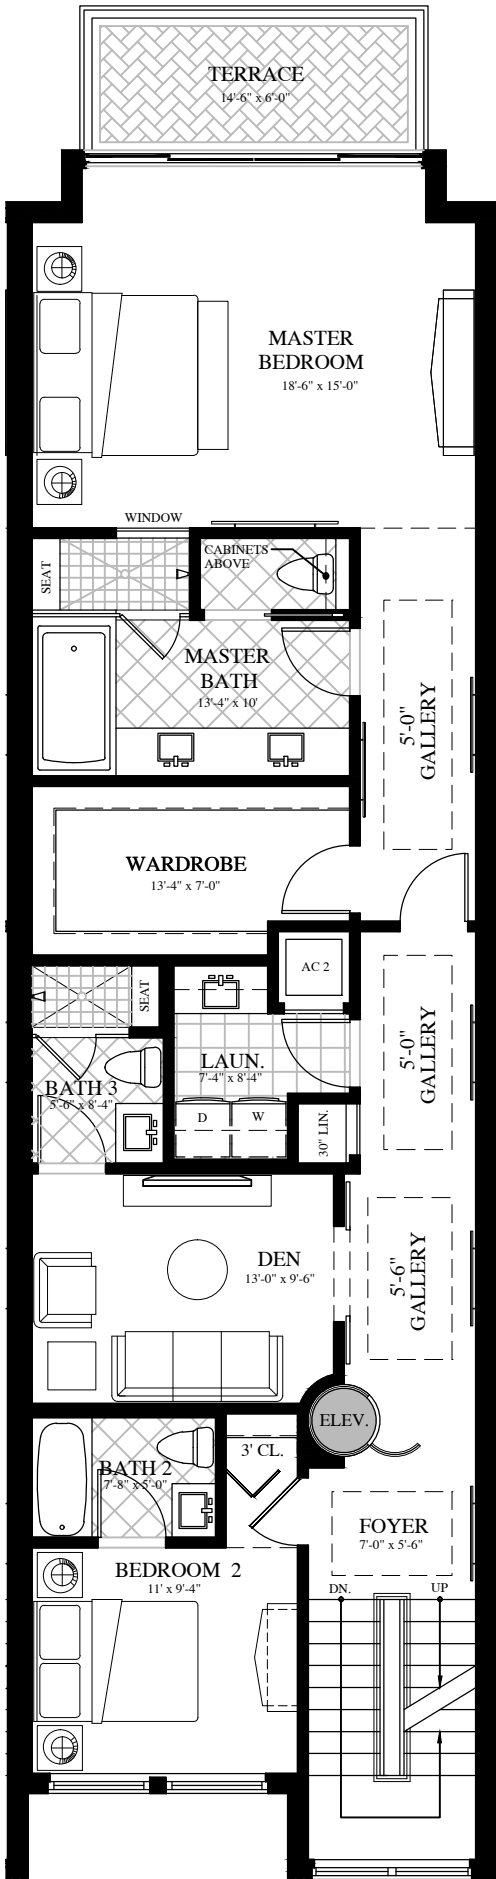

3 LEVEL 2 FLOOR PLAN
SCALE: 1/8" = 1'-0"

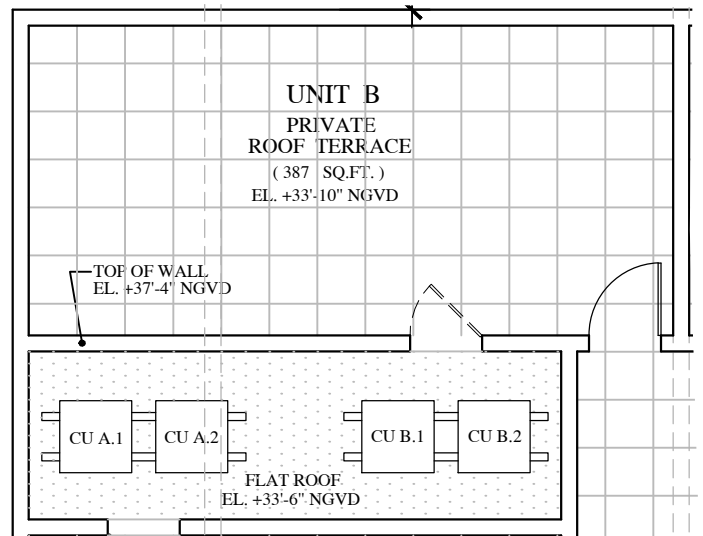


4 ROOF TERRACE PLAN
SCALE: 1/8" = 1'-0"


UNIT C

3 BEDROOM, 4.5 BATH, DEN
& 2-CAR GARAGE

* INTERIOR AREA	2,949 sq.ft.
* 2-CAR GARAGE	503 sq.ft.
TERRACES	235 sq.ft.
ROOF TERRACE	387 sq.ft.
TOTAL	4,074 sq.ft.

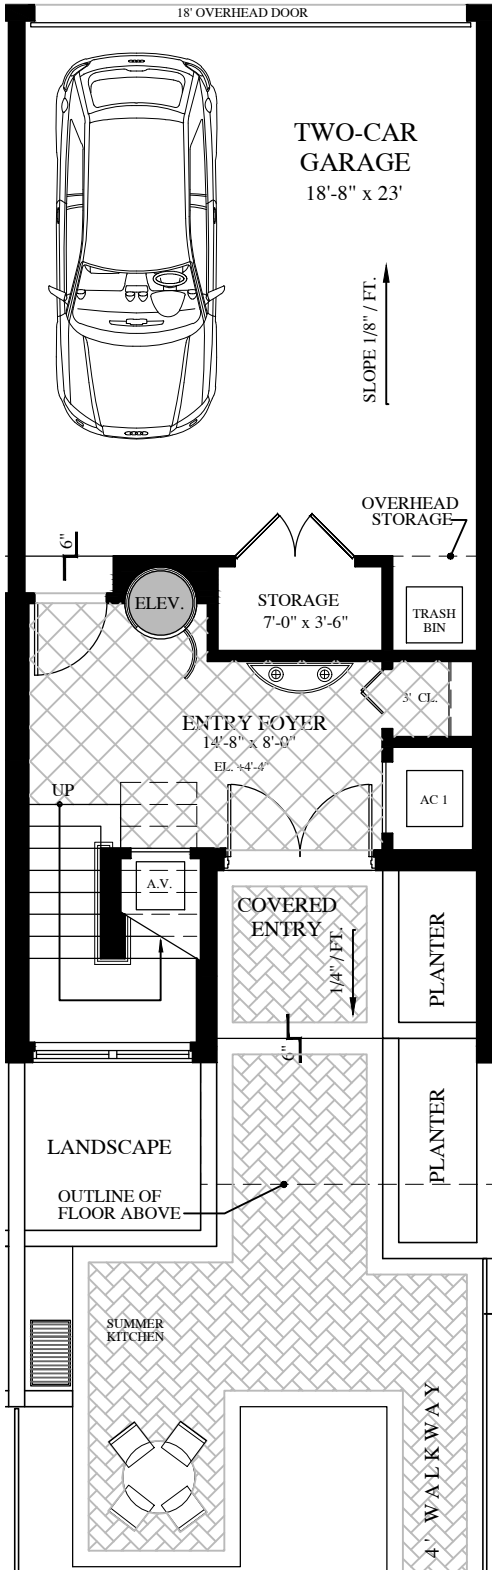


1 GROUND FLOOR PLAN
SCALE: 1/8" = 1'-0"

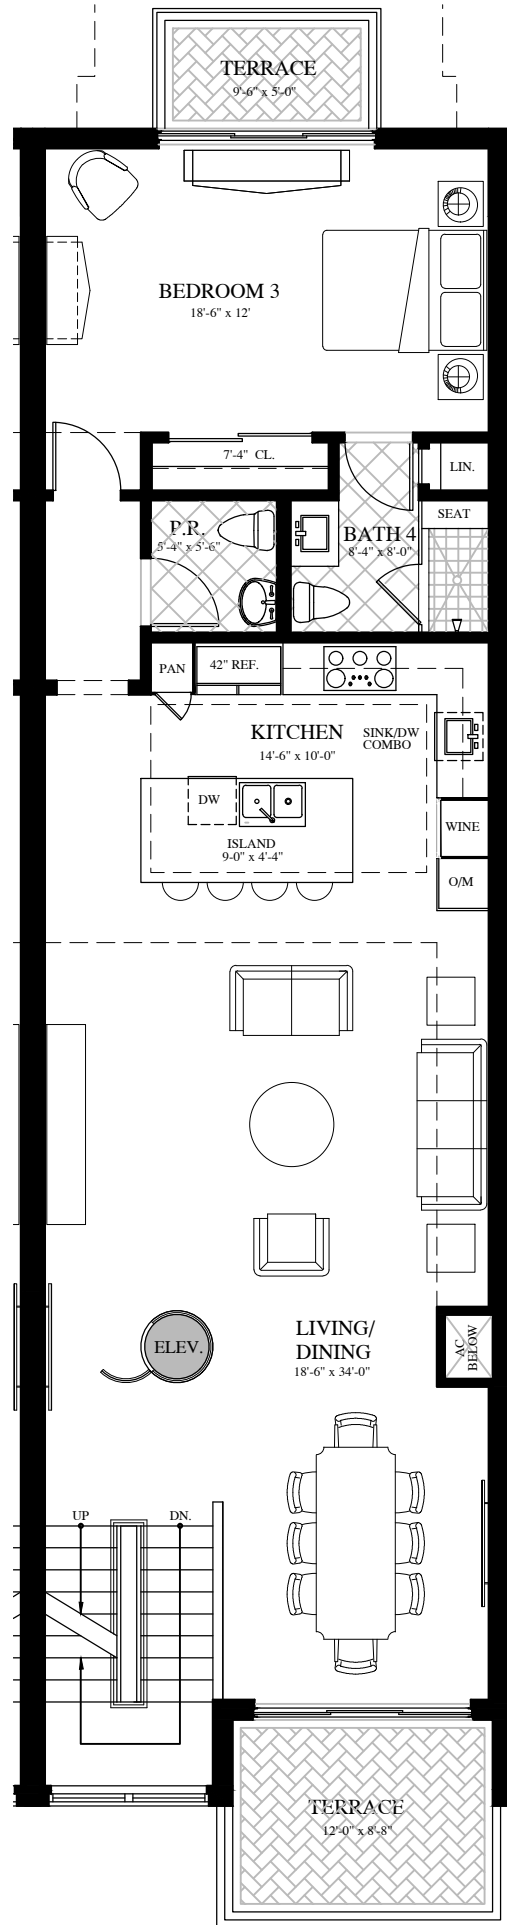

2 LEVEL 1 FLOOR PLAN
SCALE: 1/8" = 1'-0"



3 LEVEL 2 FLOOR PLAN
SCALE: 1/8" = 1'-0"

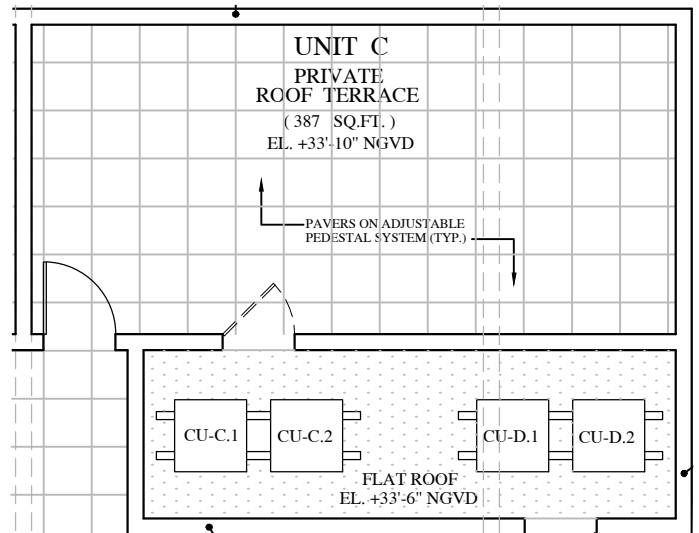


4 ROOF TERRACE PLAN
SCALE: 1/8" = 1'-0"


UNIT D

4 BEDROOM, 4.5 BATH
& 2-CAR GARAGE


* INTERIOR AREA	3,117 sq.ft.
* 2-CAR GARAGE	512 sq.ft.
TERRACES	238 sq.ft.
ROOF TERRACE	406 sq.ft.
TOTAL	4,273 sq.ft

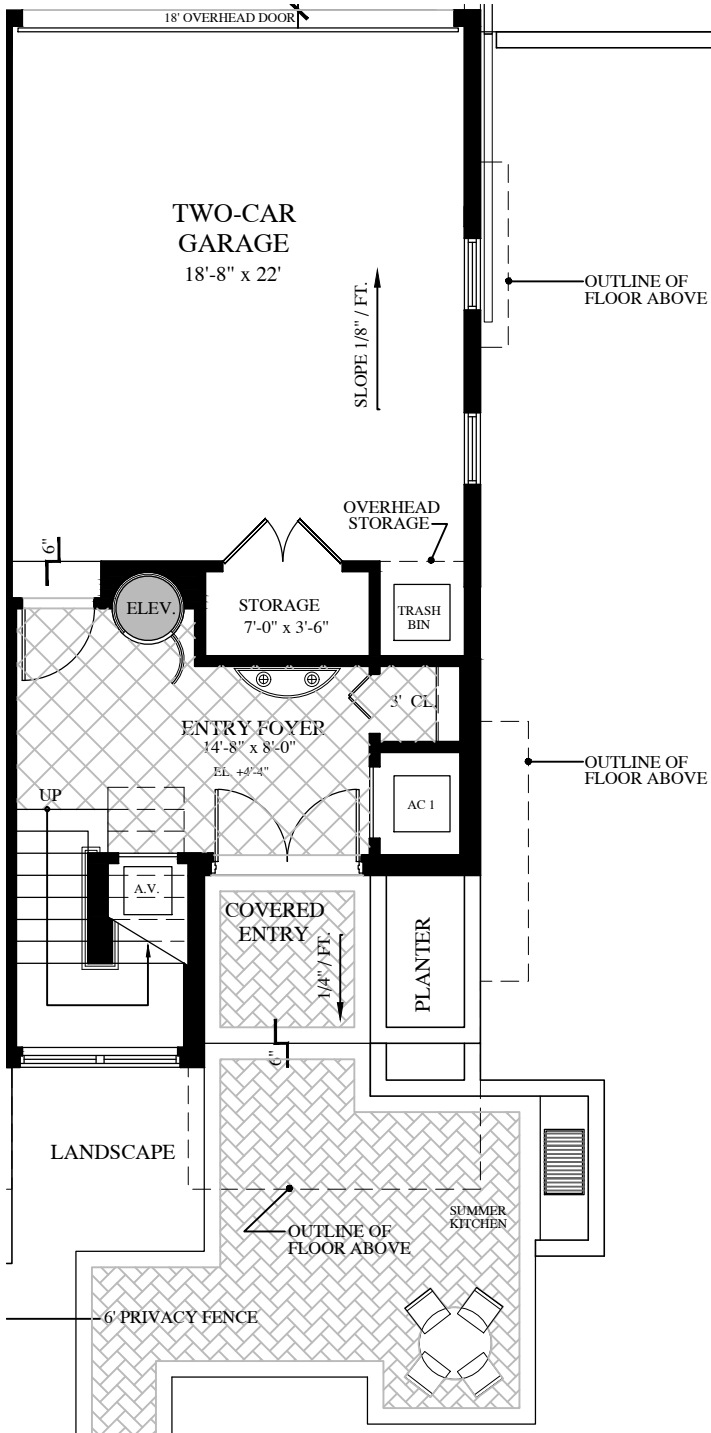


1 GROUND FLOOR PLAN
SCALE: 1/8" = 1'-0"

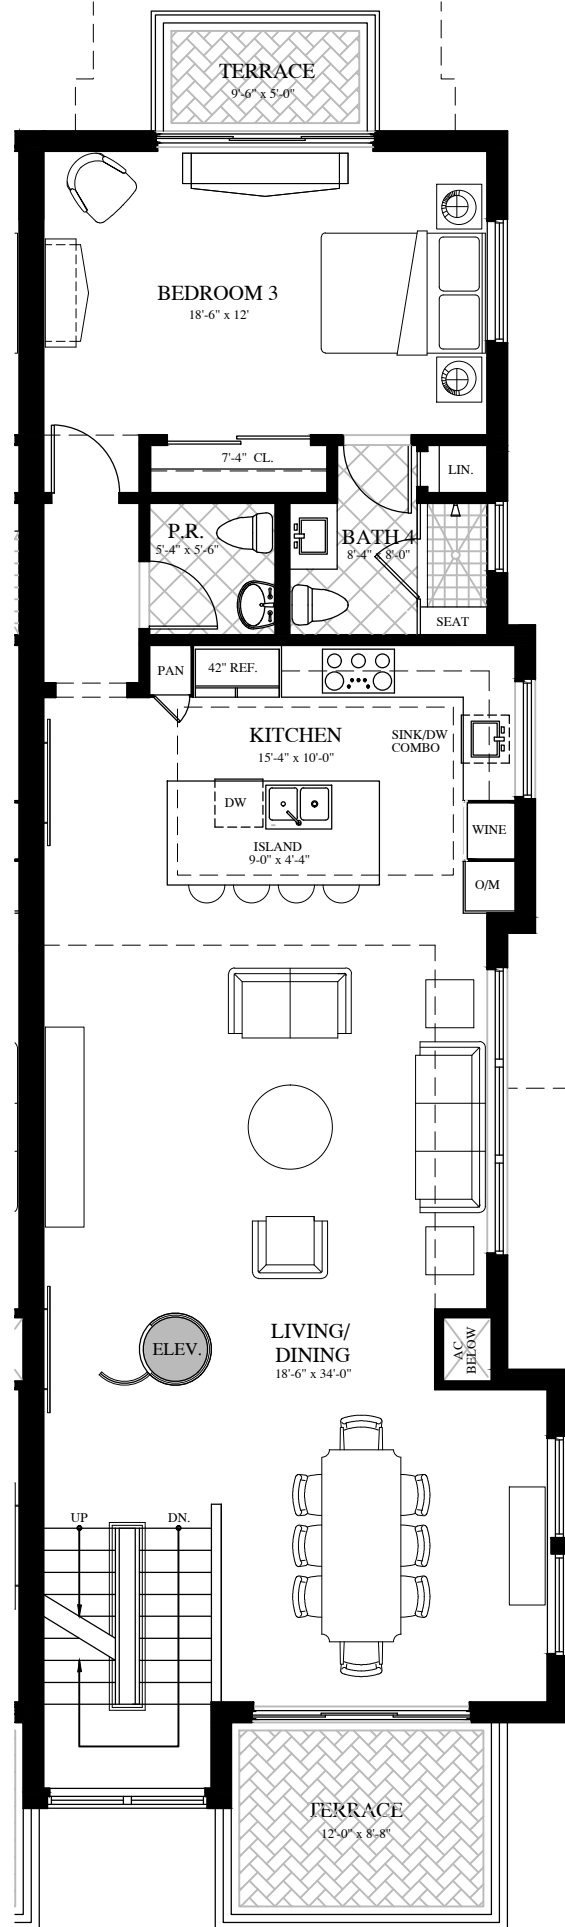

2 LEVEL 1 FLOOR PLAN
SCALE: 1/8" = 1'-0"

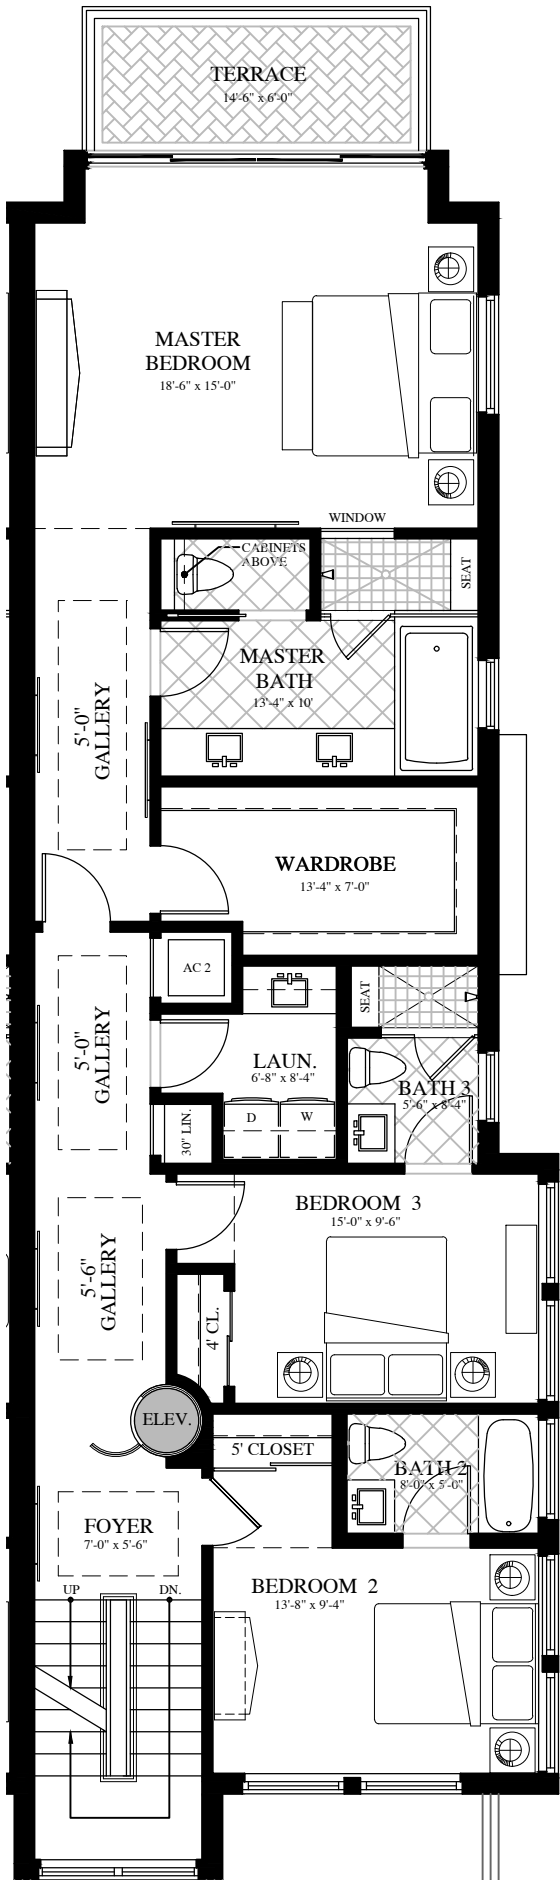

3 LEVEL 2 FLOOR PLAN
SCALE: 1/8" = 1'-0"

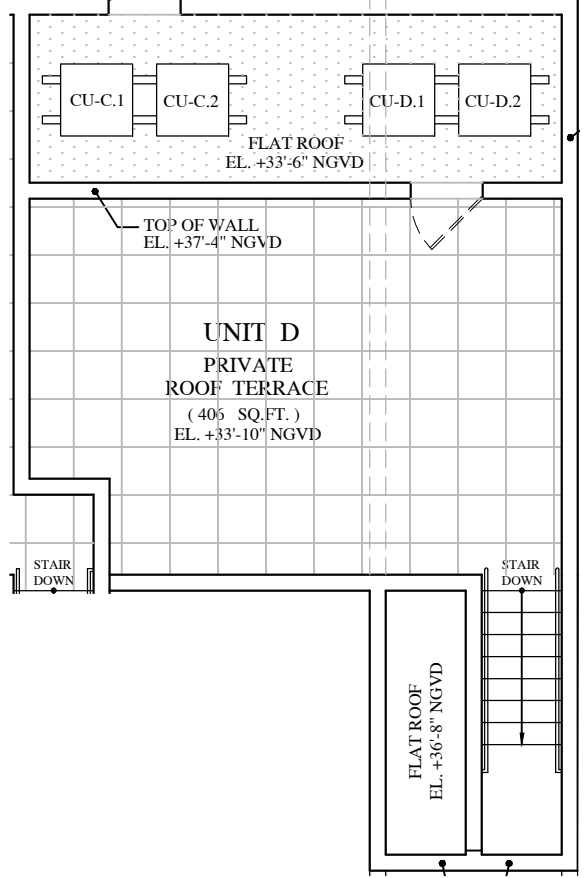

4 ROOF TERRACE PLAN
SCALE: 1/8" = 1'-0"