

GROUND LEVEL FLOOR PLAN


PROJECT NAME	<b>GOTHENBURG, Spaces Brygghuset</b>
PROJECT ADDRESS	<b>THERES SVENSONS GATA 13, GOTHENBURG</b>

CENTRE NUMBER	<b>4992</b>
COUNTRY	<b>SWEDEN</b>

DRAWING NOTES  
**NOT FOR CONSTRUCTION.  
 FOR CALCULATION PURPOSES ONLY.**  
 LOCAL PLANNING REGULATIONS  
**"NO LOCAL REGULATION AFFECTING SPACE PLANNING"**


DRAWING TITLE	<b>"SALES &amp; MARKETING PLAN"</b>	
DATE ISSUED	DRAWN	GSP
	CHECKED	GSP-EU

VER. NO.	DESCRIPTION	DATE	DRAWN BY	DRAWING NO.
08	PLAN UPDATE / FCV	06.30.2021	MDL	<b>SP-01</b>
09	PLAN UPDATE	03.29.2022	MDL	
10	PLAN UPDATE	03.30.2022	MDL	
11	PLAN UPDATE	11.10.2022	MDL	

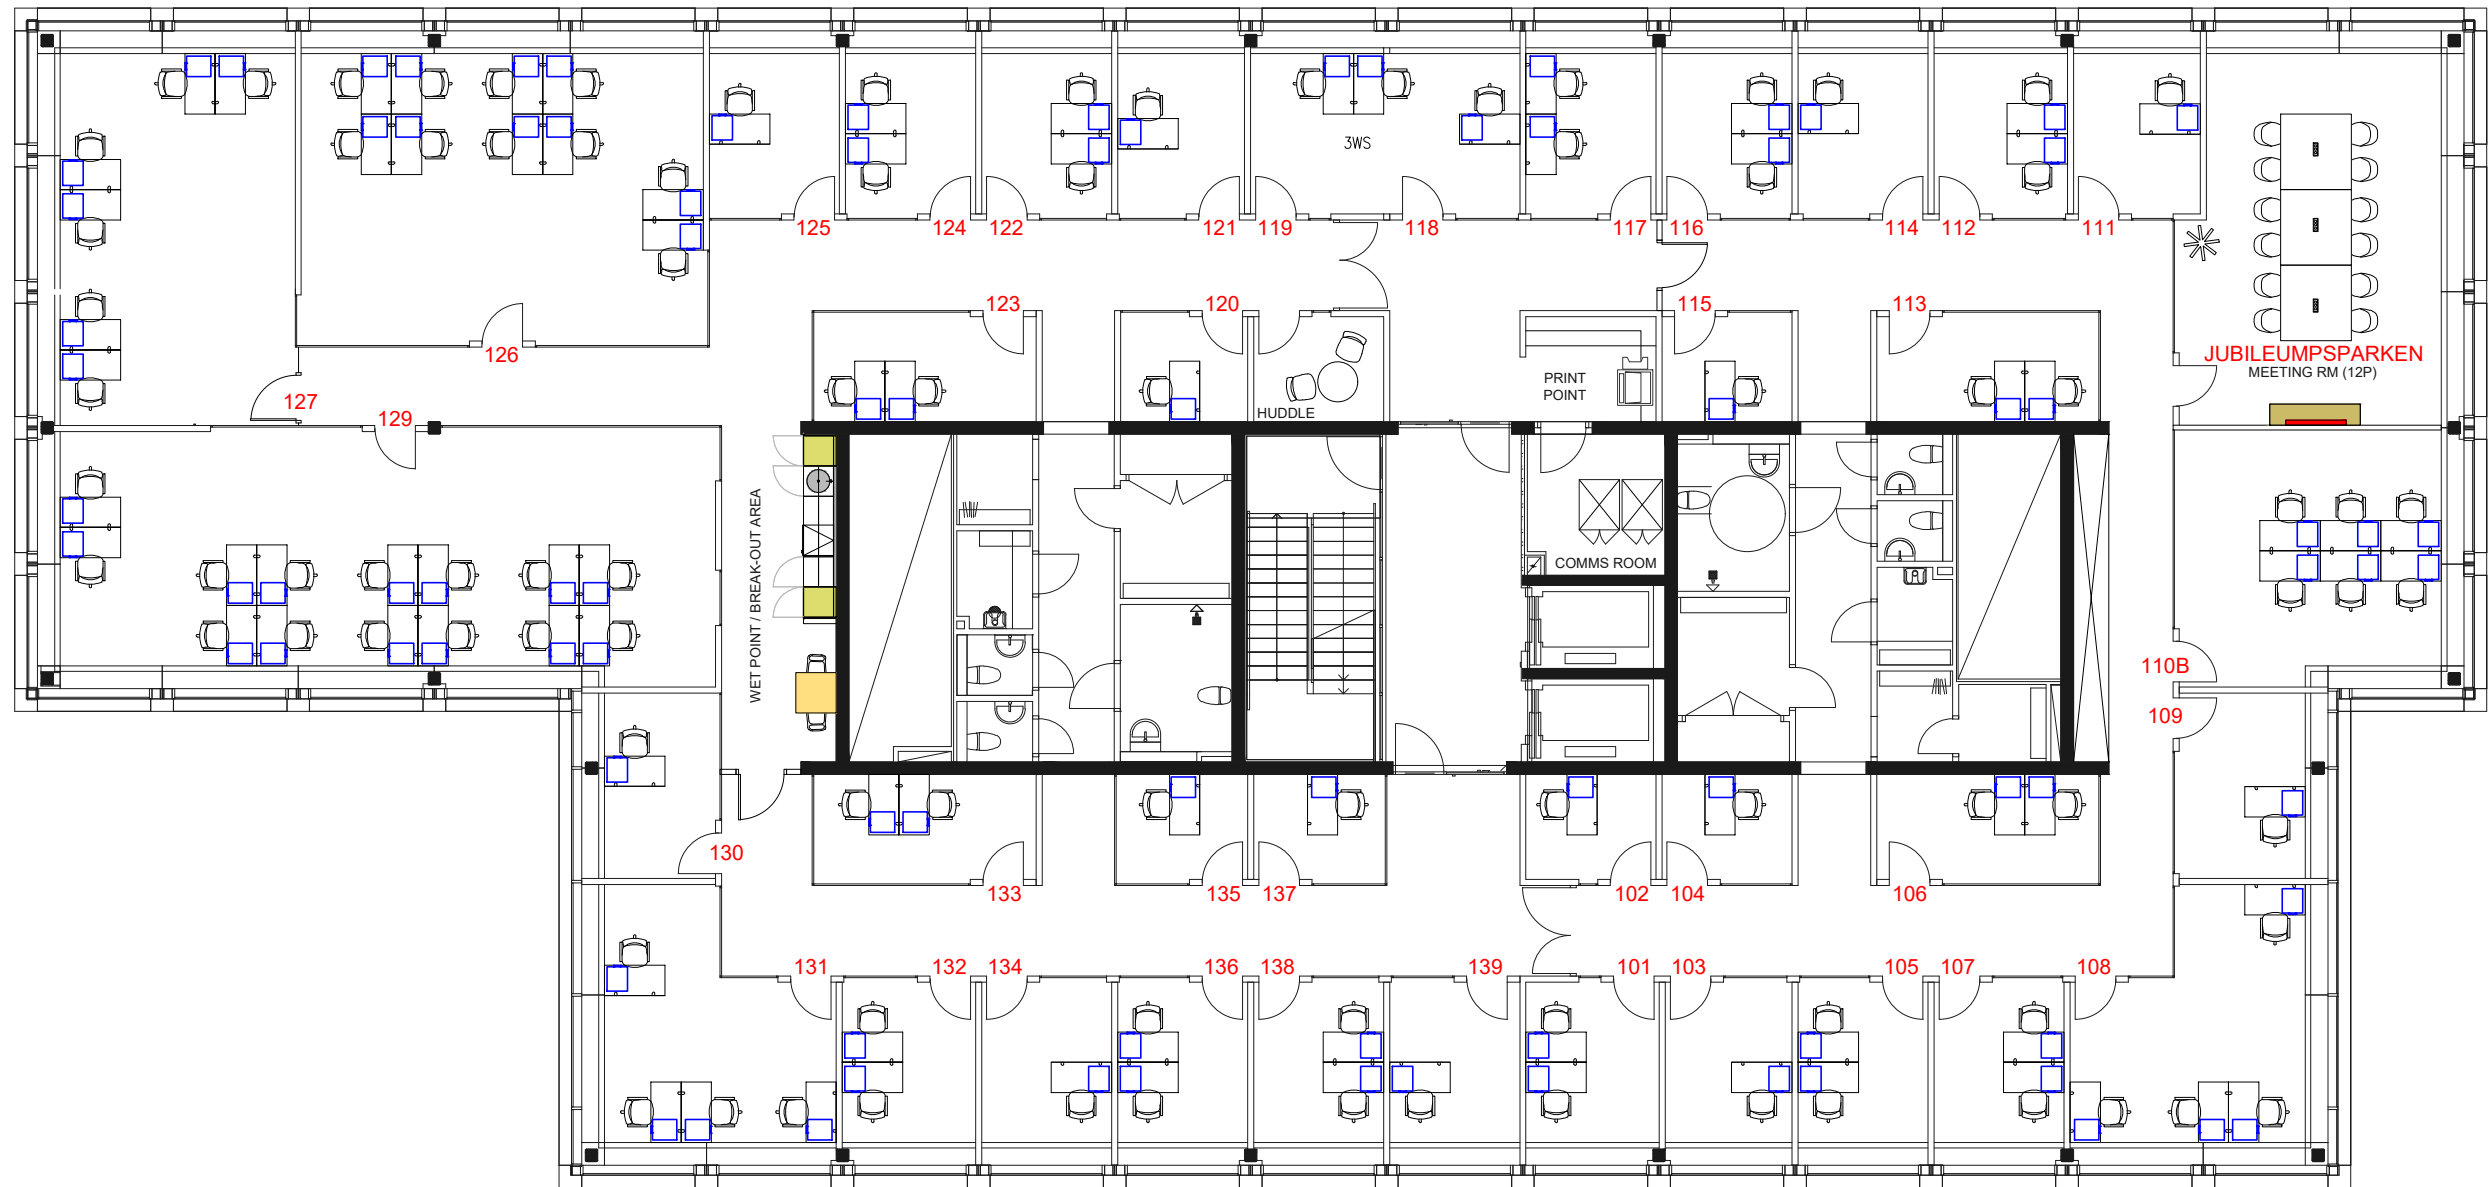

1ST LEVEL FLOOR PLAN

PROJECT NAME <b>GOTHENBURG, Spaces Brygghuset</b>	CENTRE NUMBER <b>4992</b>	DRAWING NOTES <b>NOT FOR CONSTRUCTION. FOR CALCULATION PURPOSES ONLY.</b>	DRAWING TITLE <b>"SALES &amp; MARKETING PLAN"</b>		VER. NO.	DESCRIPTION	DATE	DRAWN BY	DRAWING NO.	
			PROJECT ADDRESS <b>THERES SVENSONS GATA 13, GOTHENBURG</b>	COUNTRY <b>SWEDEN</b>	LOCAL PLANNING REGULATIONS <b>"NO LOCAL REGULATION AFFECTING SPACE PLANNING"</b>	DATE ISSUED <b>10 NOV 2022</b>	DRAWN <b>GSP</b>	CHECKED <b>GSP-EU</b>	08 09 10 11	PLAN UPDATE / FCV PLAN UPDATE PLAN UPDATE PLAN UPDATE

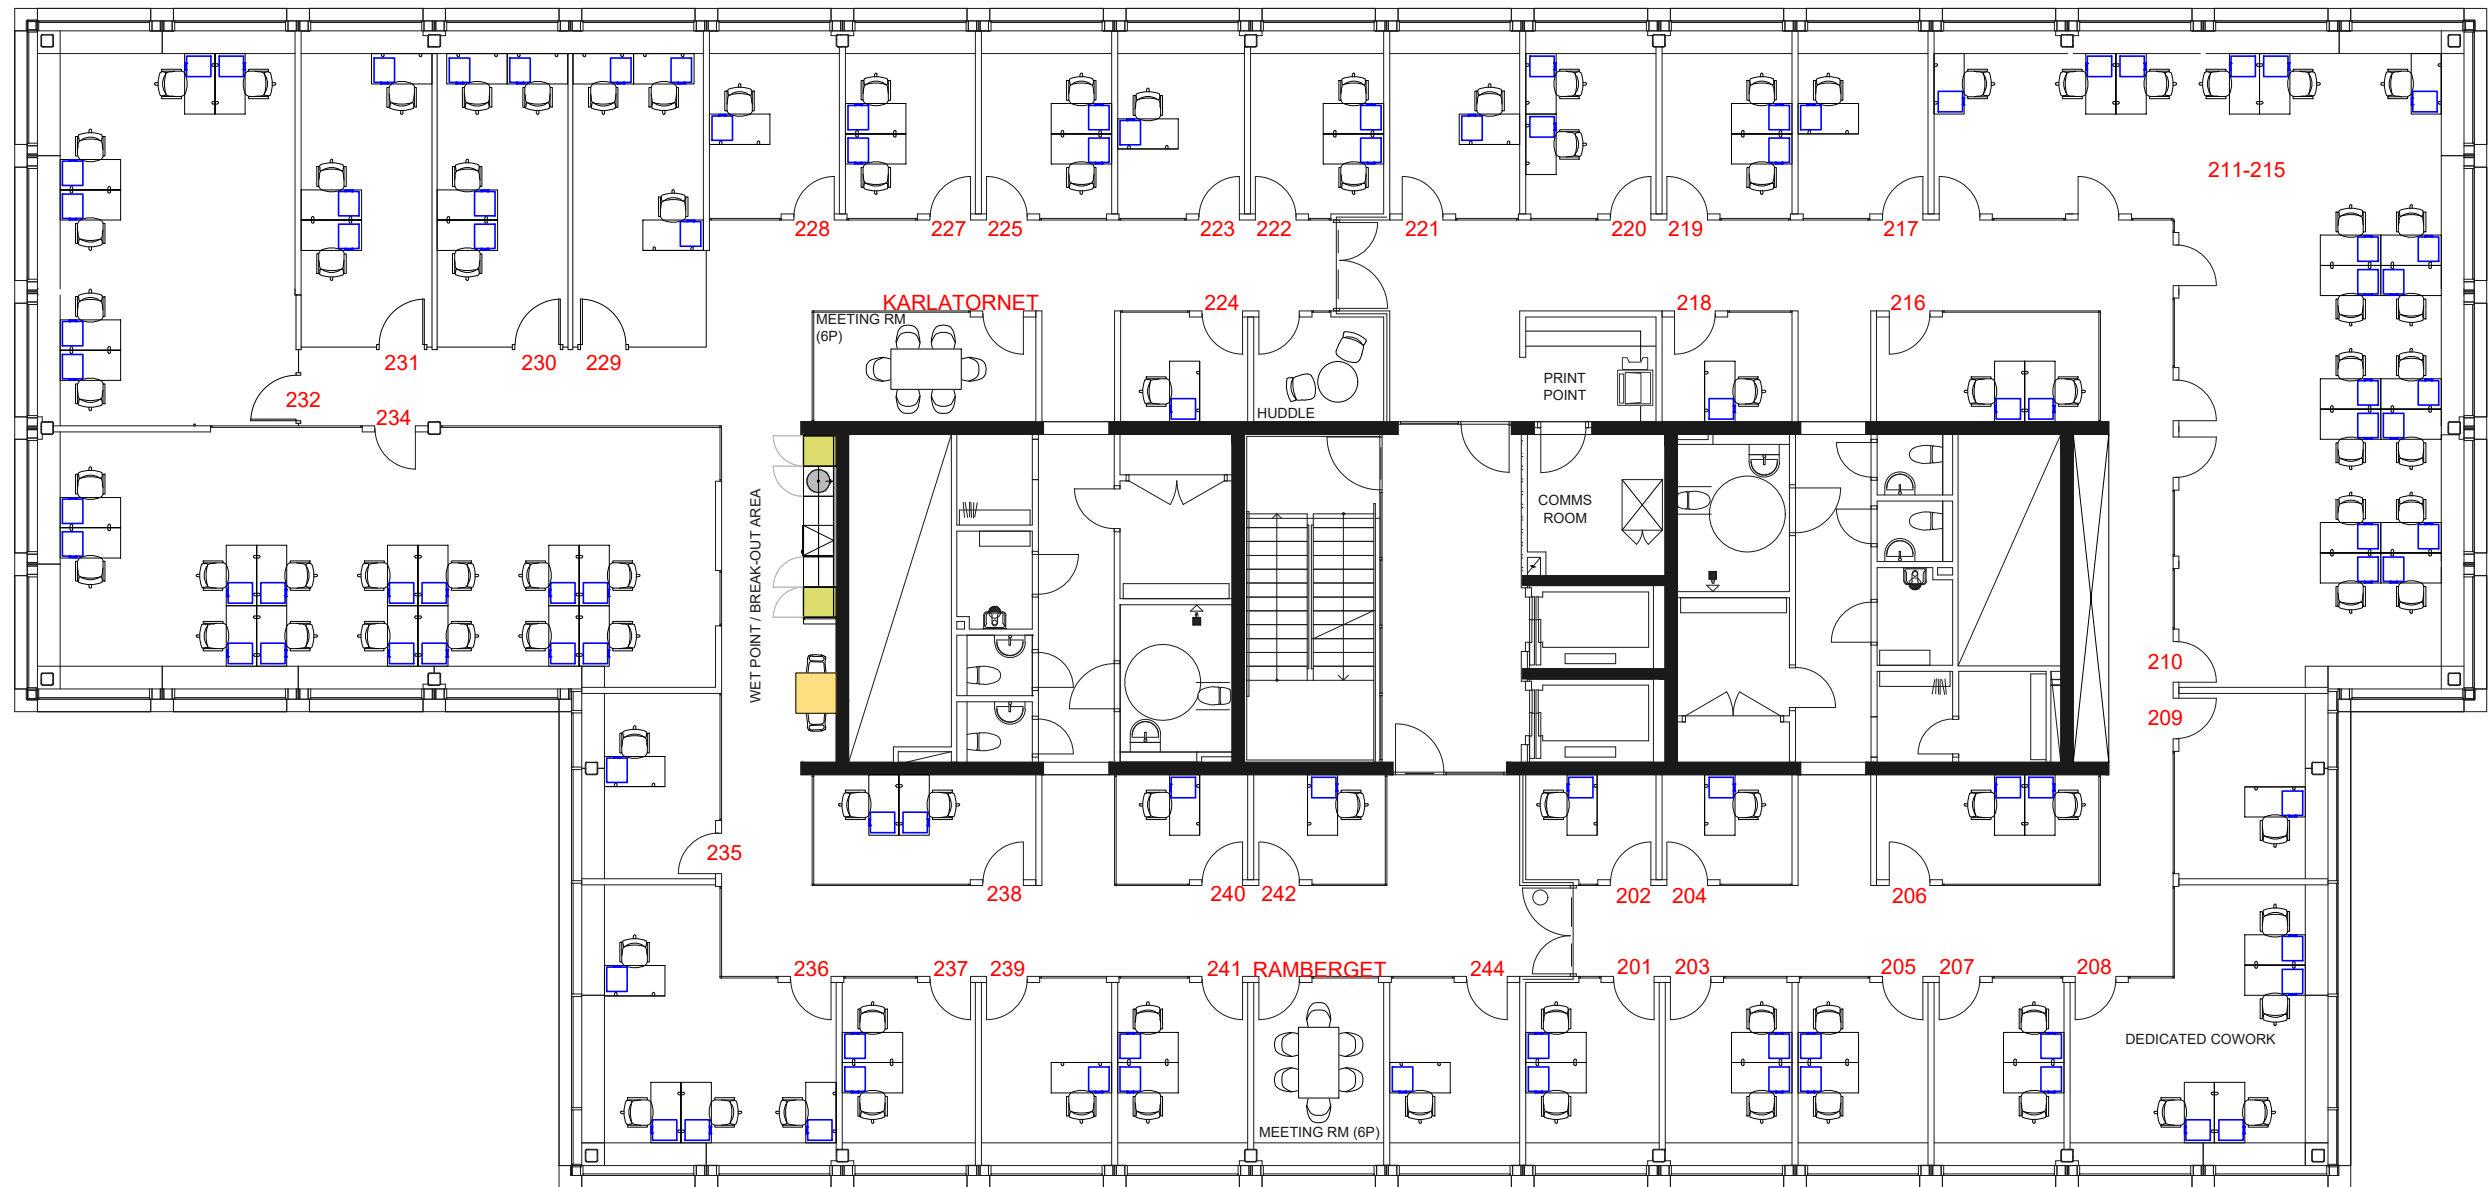

2ND LEVEL FLOOR PLAN

PROJECT NAME <b>GOTHENBURG, Spaces Brygghuset</b>	CENTRE NUMBER <b>4992</b>	DRAWING NOTES <b>NOT FOR CONSTRUCTION. FOR CALCULATION PURPOSES ONLY.</b>	DRAWING TITLE <b>"SALES &amp; MARKETING PLAN"</b>		VER. NO.	DESCRIPTION	DATE	DRAWN BY	DRAWING NO.
			PROJECT ADDRESS <b>THERES SVENSONS GATA 13, GOTHENBURG</b>	COUNTRY <b>SWEDEN</b>	LOCAL PLANNING REGULATIONS <b>"NO LOCAL REGULATION AFFECTING SPACE PLANNING"</b>	DATE ISSUED <b>10 NOV 2022</b>	DRAWN <b>GSP</b>	08 09 10 11	PLAN UPDATE / FCV PLAN UPDATE PLAN UPDATE PLAN UPDATE
			CHECKED <b>GSP-EU</b>						