

4TH LEVEL FLOOR PLAN



GLOBAL SPACE PLANNING

© 2016 REGUS


PROJECT NAME	STOCKHOLM, OSTERMALMSTRONG
PROJECT ADDRESS	OSTERMALMSTRONG 1, KREJAREN 2, STOCKHOLM

CENTRE NUMBER	1539
COUNTRY	SWEDEN


DRAWING NOTES	NOT FOR CONSTRUCTION. FOR CALCULATION PURPOSES ONLY.
LOCAL PLANNING REGULATIONS	"NO LOCAL REGULATION AFFECTING SPACE PLANNING"

DRAWING TITLE	"SALES & MARKETING PLAN"
DATE ISSUED	04 JAN 2024
DRAWN	EVM
CHECKED	CFM

VER. NO.	DESCRIPTION	DATE	DRAWN BY	DRAWING NO.
16	PLAN UPDATE	10.25.2023	RJB	SP-03
17	PLAN UPDATE	10.26.2023	RJB	
18	PLAN UPDATE	01.04.2024	LJD	

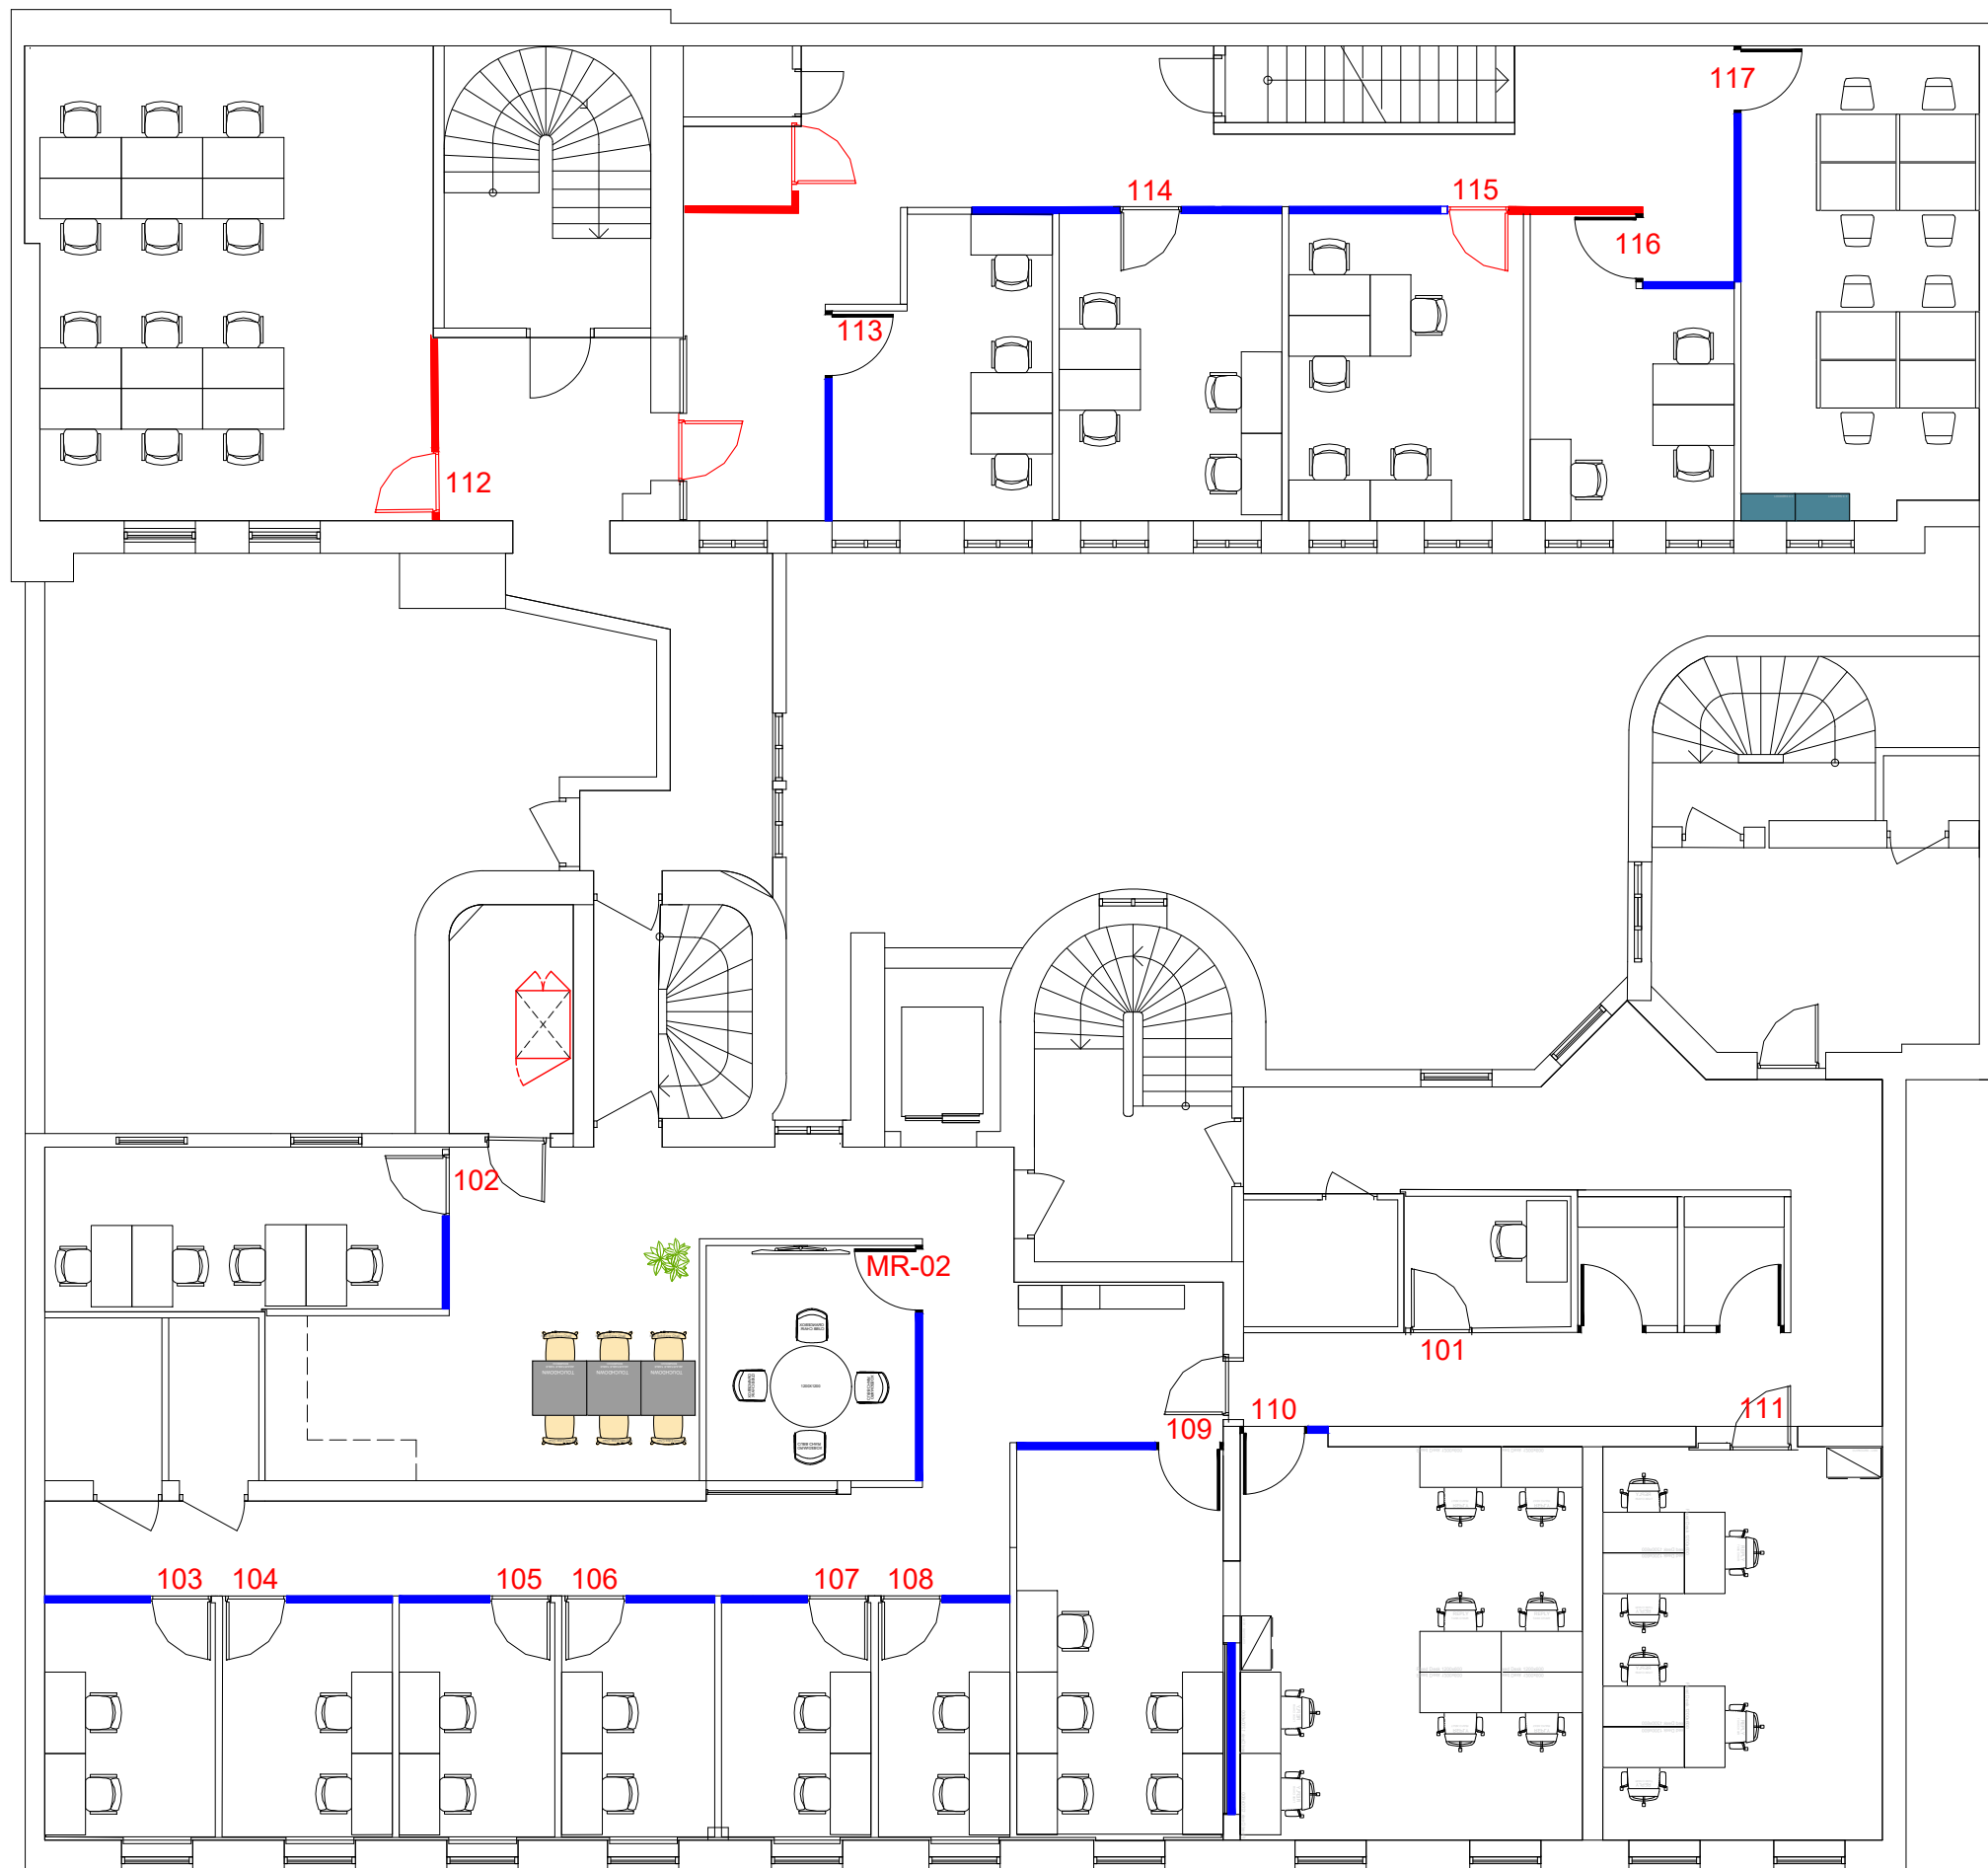

 EXISTING ELEMENTS
1ST LEVEL FLOOR PLAN

 GLOBAL SPACE PLANNING <small>© 2016 REGUS</small>	PROJECT NAME	UDDEVALLA, REGUS KUNGSGATAN 11	CENTRE NUMBER	7540	DRAWING NOTES	NOT FOR CONSTRUCTION. FOR CALCULATION PURPOSES ONLY.		DRAWING TITLE	"SALES & MARKETING PLAN"		VER. NO.	DESCRIPTION	DATE	DRAWN BY	DRAWING NO.	
	PROJECT ADDRESS	KUNGSGATAN 11, 451 30 UDDEVALLA, SWEDEN	COUNTRY	SWEDEN	LOCAL PLANNING REGULATIONS	"NO LOCAL REGULATION AFFECTING SPACE PLANNING"		DATE ISSUED	04 JAN 2024	DRAWN	QBIQ	01	SALES & MARKETING PLANS	11.09.2023	ATM	SP-02
								CHECKED	GSP-EU	02	SALES & MARKETING PLANS	01.04.2024	LJD			