

GROUND FLOOR PLAN


SCALE 1/8" = 1'-0" / 1:100m

REVISIONS		REVISIONS		DRAWING TITLE		DRAWING No.	
No.	DATE	No.	DATE	GROUND FLOOR PLAN	1/8" TO 1'-0"	ARCHITECTURE	A2-01

FOR NAME: WAREHOUSE, COLD STORAGE AND OFFICES
 NO. CALVIN ALKINS CUSTOMS SERVICES
 AT SPRING GARDEN HIGHWAY ST. MICHAEL,
 P.O. BOX 10000, SPRING GARDEN, MISSISSIPPI 39126

AS Floyd Seely Architects Ltd.
 Architects, Interior Designers and Planners
 1000 Spring Garden Highway, St. Michael, Mississippi 39126
 Phone: 662-888-1111 Fax: 662-888-1112

DATE: FEBRUARY
 CHECKED: []
 DESIGNED: []

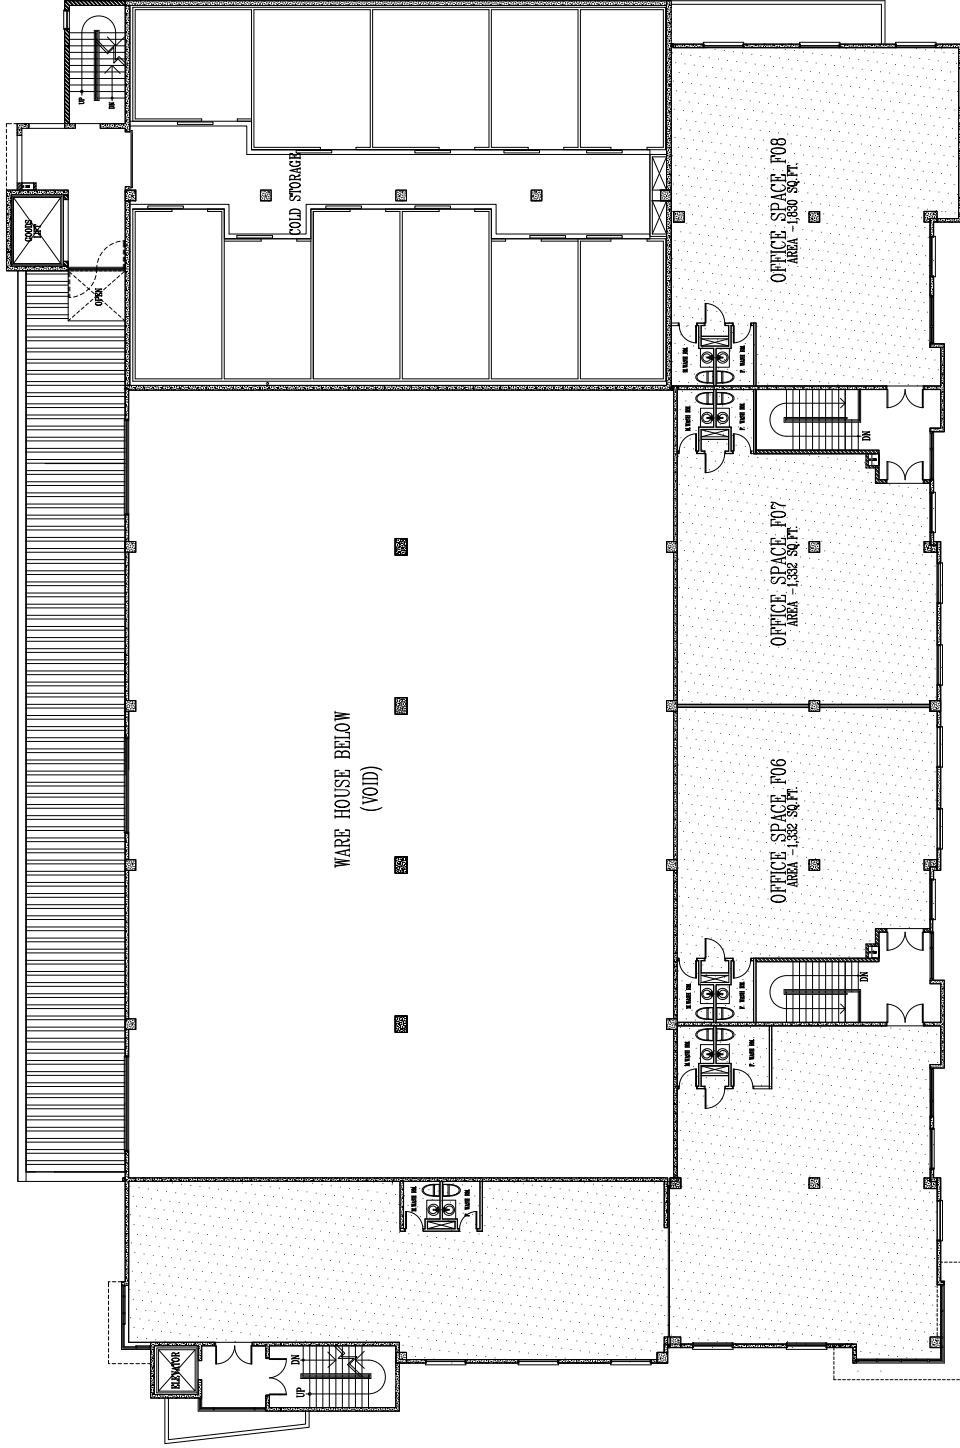

FIRST FLOOR PLAN
SCALE 1/8" = 1'-0" / 1:100m

No.	REVISIONS	DATE	REVISIONS	DATE	DRAWING TITLE	DRAWING No.	SCALE	DATE
					FIRST FLOOR PLAN	A2-02	1/8" TO 1'-0"	FEBRUARY

FOR NAME: WAREHOUSE, COLD STORAGE AND OFFICES
 NO. CALVIN ALKINS CUSTOMS SERVICES
 AT SPRING GARDEN HIGHWAY ST. MICHAEL.
 FROM SALLY ARCHITECTS LTD THE CONTRACTOR OF THIS DOCUMENT ©.

SA Floyd Solly Architects Ltd
 Architects, Interior Designers and Planners
 14, New St. and Royal St. Bristol
 BA1 1LW. Tel: 0117 325 1111. Fax: 0117 325 1112

DRAWING TITLE: FIRST FLOOR PLAN
 DRAWING No.: A2-02
 SCALE: 1/8" TO 1'-0"
 DATE: FEBRUARY

FOR NAME: WAREHOUSE, COLD STORAGE AND OFFICES
 NO. CALVIN ALKINS CUSTOMS SERVICES
 AT SPRING GARDEN HIGHWAY ST. MICHAEL.
 FROM SALLY ARCHITECTS LTD THE CONTRACTOR OF THIS DOCUMENT ©.

DRAWING TITLE: FIRST FLOOR PLAN
 DRAWING No.: A2-02
 SCALE: 1/8" TO 1'-0"
 DATE: FEBRUARY

FOR NAME: WAREHOUSE, COLD STORAGE AND OFFICES
 NO. CALVIN ALKINS CUSTOMS SERVICES
 AT SPRING GARDEN HIGHWAY ST. MICHAEL.
 FROM SALLY ARCHITECTS LTD THE CONTRACTOR OF THIS DOCUMENT ©.

DRAWING TITLE: FIRST FLOOR PLAN
 DRAWING No.: A2-02
 SCALE: 1/8" TO 1'-0"
 DATE: FEBRUARY