




TOWN & COUNTRY DEVELOPMENT
 MANAGED BY
 APPROVED PLAN
 NUMBER: 1885/10/20/00
 DATE: 2013-04-26
 CHIEF TOWN PLANNER

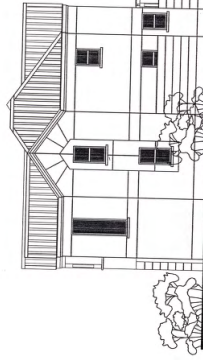


SOUTH ELEVATION
 SCALE 1:100

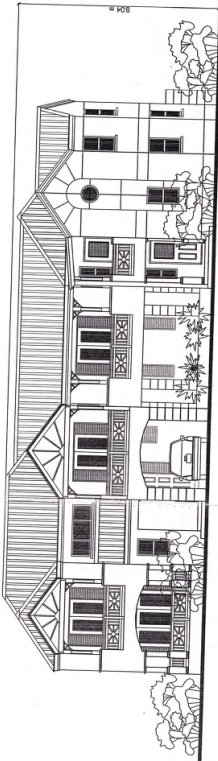


WEST ELEVATION
 SCALE 1:100

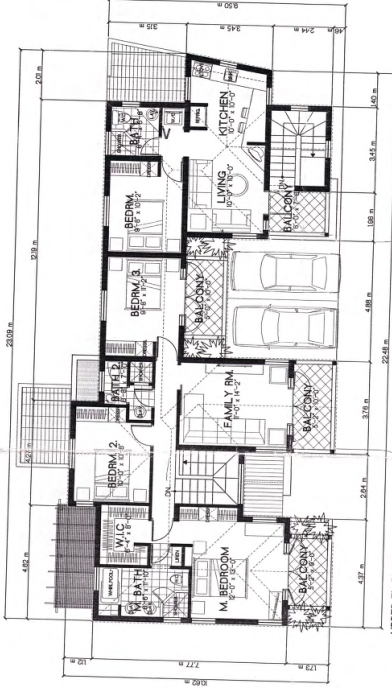


UPPER FL PLAN
 SCALE 1:100
 PLAN AREA: 146.96m² (1583.8sqft)

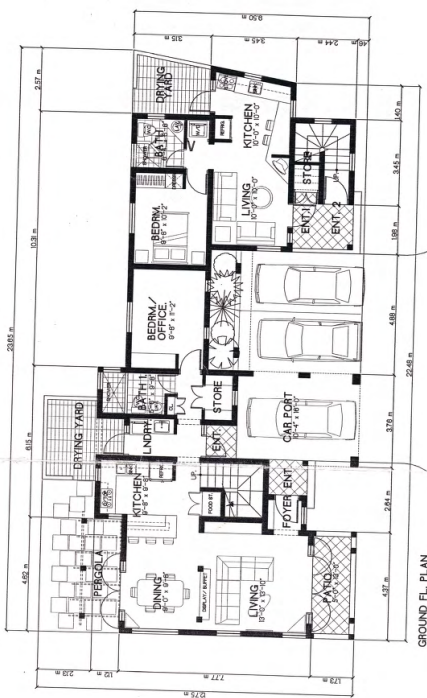

GROUND FL PLAN
 SCALE 1:100
 PLAN AREA: 188.91m² (2053.8sqft)

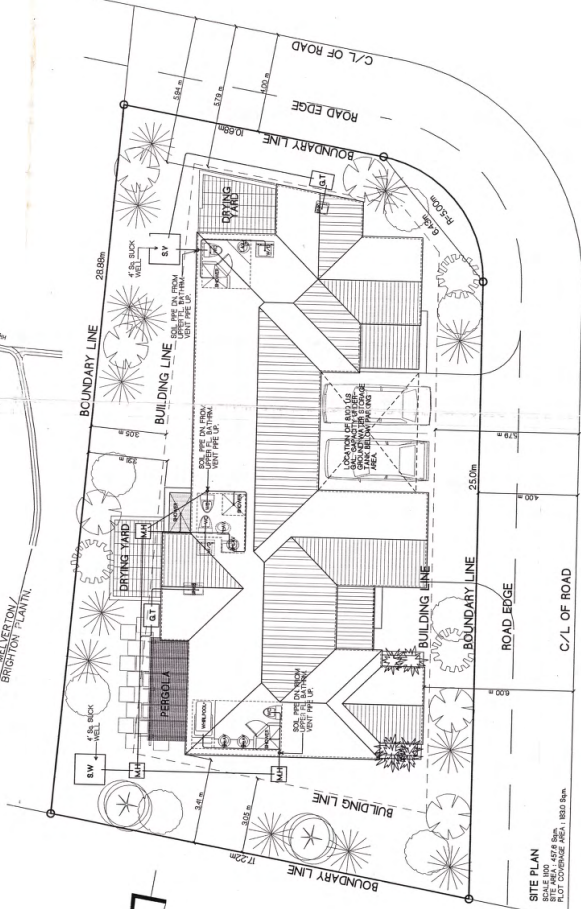


SITE PLAN
 SCALE 1:100
 SITE AREA: 427.89m² (4628.8sqft)
 PLOT COVERAGE AREA: 1.883.84m²

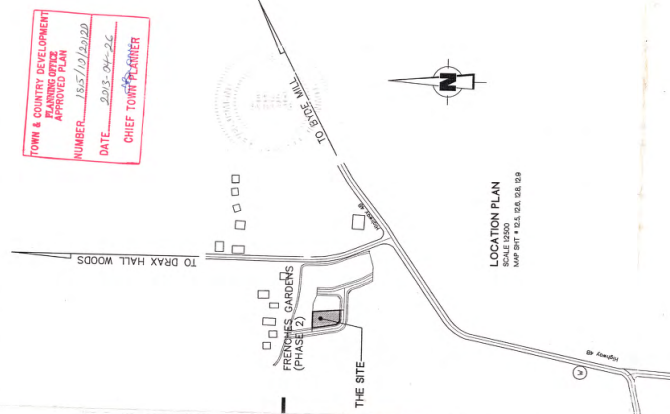


LOCATION PLAN
 SCALE 1:5000
 MAP SHEET: 1:500, 500, 500, 500

REVISED DRAWING OF ALL DIMENSIONS SHOULD BE CONFORM TO THE PLOT COVERAGE


PRODUCED FOR REFERENCE

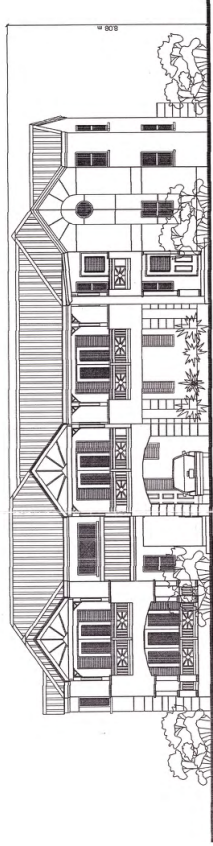


WEST ELEVATION
SCALE 1/8" = 1'-0"

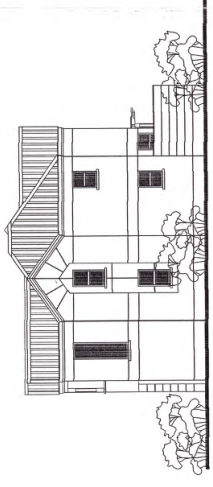

SOUTH ELEVATION
SCALE 1/8" = 1'-0"

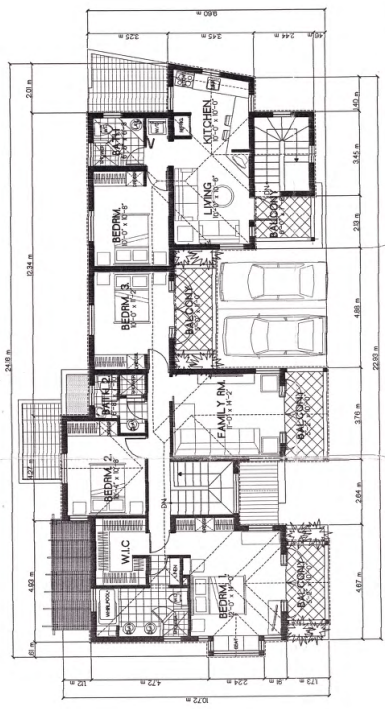

UPPER FL. PLAN
SCALE 1/8" = 1'-0" (SEE 2ND SHEET)


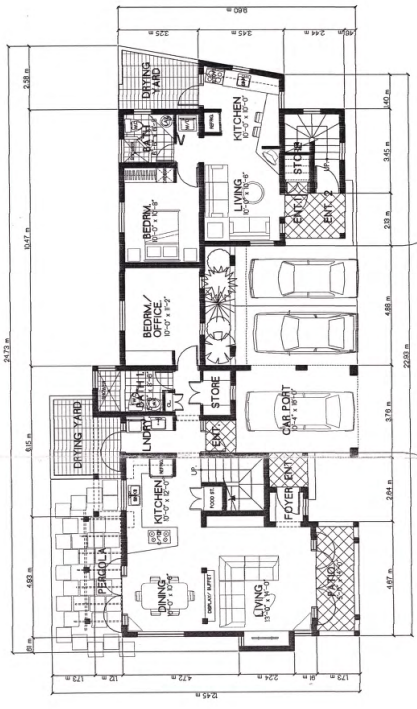


GROUND FL. PLAN
SCALE 1/8" = 1'-0" (SEE 2ND SHEET)



MINISTRY OF LOCAL GOVERNMENT
ENVIRONMENTAL PROTECTION
APPROVED
FEB 11 2004
BY: MICHAEL GAZDAR, J.M.B.

LOCATION PLAN
MAP REF: 1:25,000, 028, 029

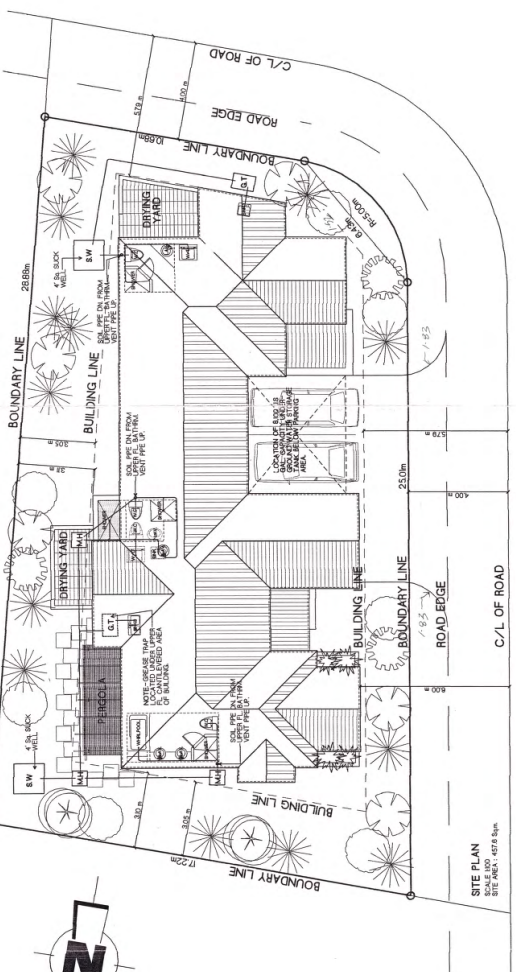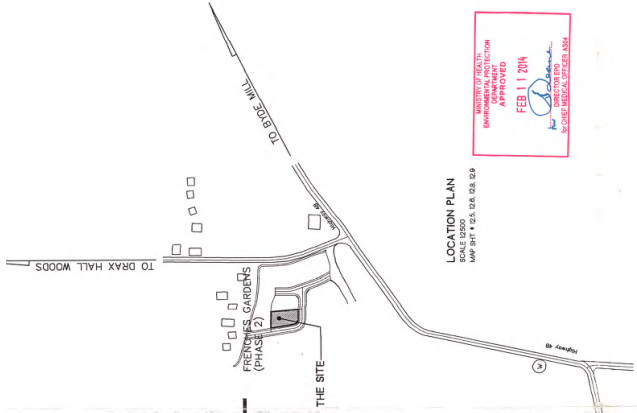

SITE PLAN
SCALE 1/8" = 1'-0"
SITE AREA: 4576 Sqm.

SCALE	AS SHOWN	DRAWING No.
DATE	MAY 2002	
DRAWN	E. GOSWAMI/lyj	
CHECKED	J. LEE	
JOB No.	2002 PH00	

PROPOSED RESIDENCE FOR MR. & MRS. TURK PRESCOD SITUATED AT
LOT 22 FRENCHES GARDENS, ST. GEORGE, BARBADOS W.I.