



Approved



Ron Grant

for Director of Planning and Development

Digitally Signed by Ron Grant

Email: ron.grant@planning.gov.za


Date: Monday, May 9th 2022

Reference: 0030/01/2022D

Reason: Approval of Formal Application

Planning and Development Department

Code: Bf6qQ9S181UM1EQYNkafP

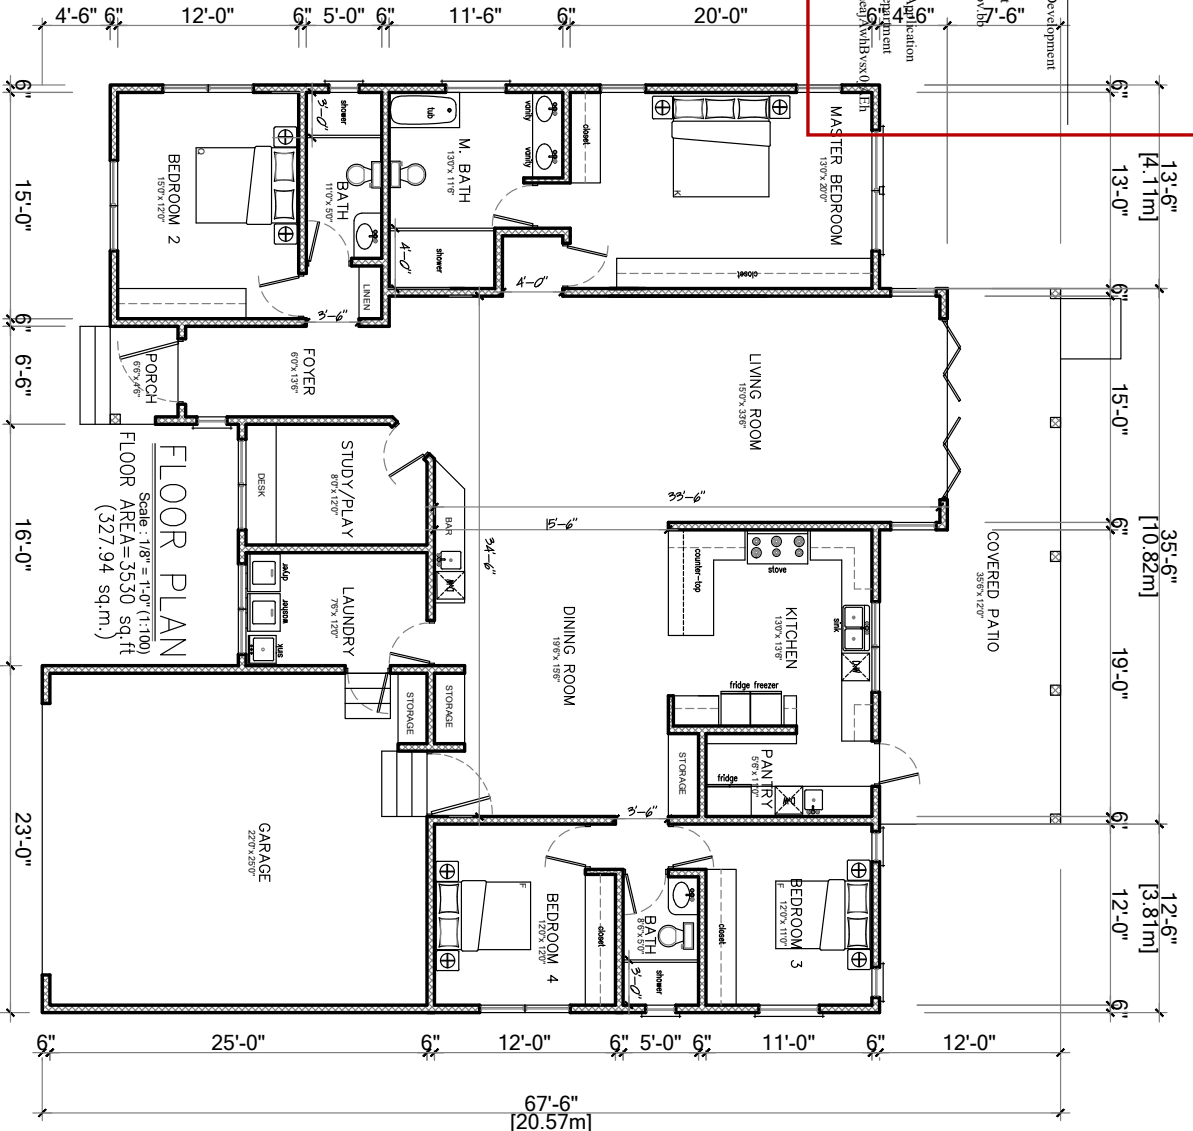

**FLOOR PLAN**  
 Scale: 1/8" = 1'-0" (1:100)  
 FLOOR AREA = 3530 sq. ft.  
 (327.94 sq.m.)

CLIENT: MR. JASON REID & MRS. DIANA REID	
SITE ADDRESS: #16 South View, Christ Church	
DATE: 25th December 2021	SCALE: AS SHOWN
DRAWN BY: Carla Niles	SIGNATURE: C. Niles
TITLE: FLOOR PLAN	