




E	INDICATED A/C PAD ADDED	29.08.22	DG
D	INDICATED CLOSETS ADDED TO VIEWING TERRACE (NORTH & SOUTH)	26.08.22	DG
C	POOL CHANGING ROOM VANITY & BENCH REVISED	06.07.22	DG
B	PATHWAY REVISED AS INDICATED	10.05.22	AC
A	DIMENSION FOR COLUMNS IN GYM/TV AREA ADDED	09.05.22	AC

No	DESCRIPTION	DATE	INT
R E V I S I O N S			

DO NOT SCALE DRAWINGS, REPORT ANY DISCREPANCIES, OMISSIONS, OR ERRORS TO THE ARCHITECT

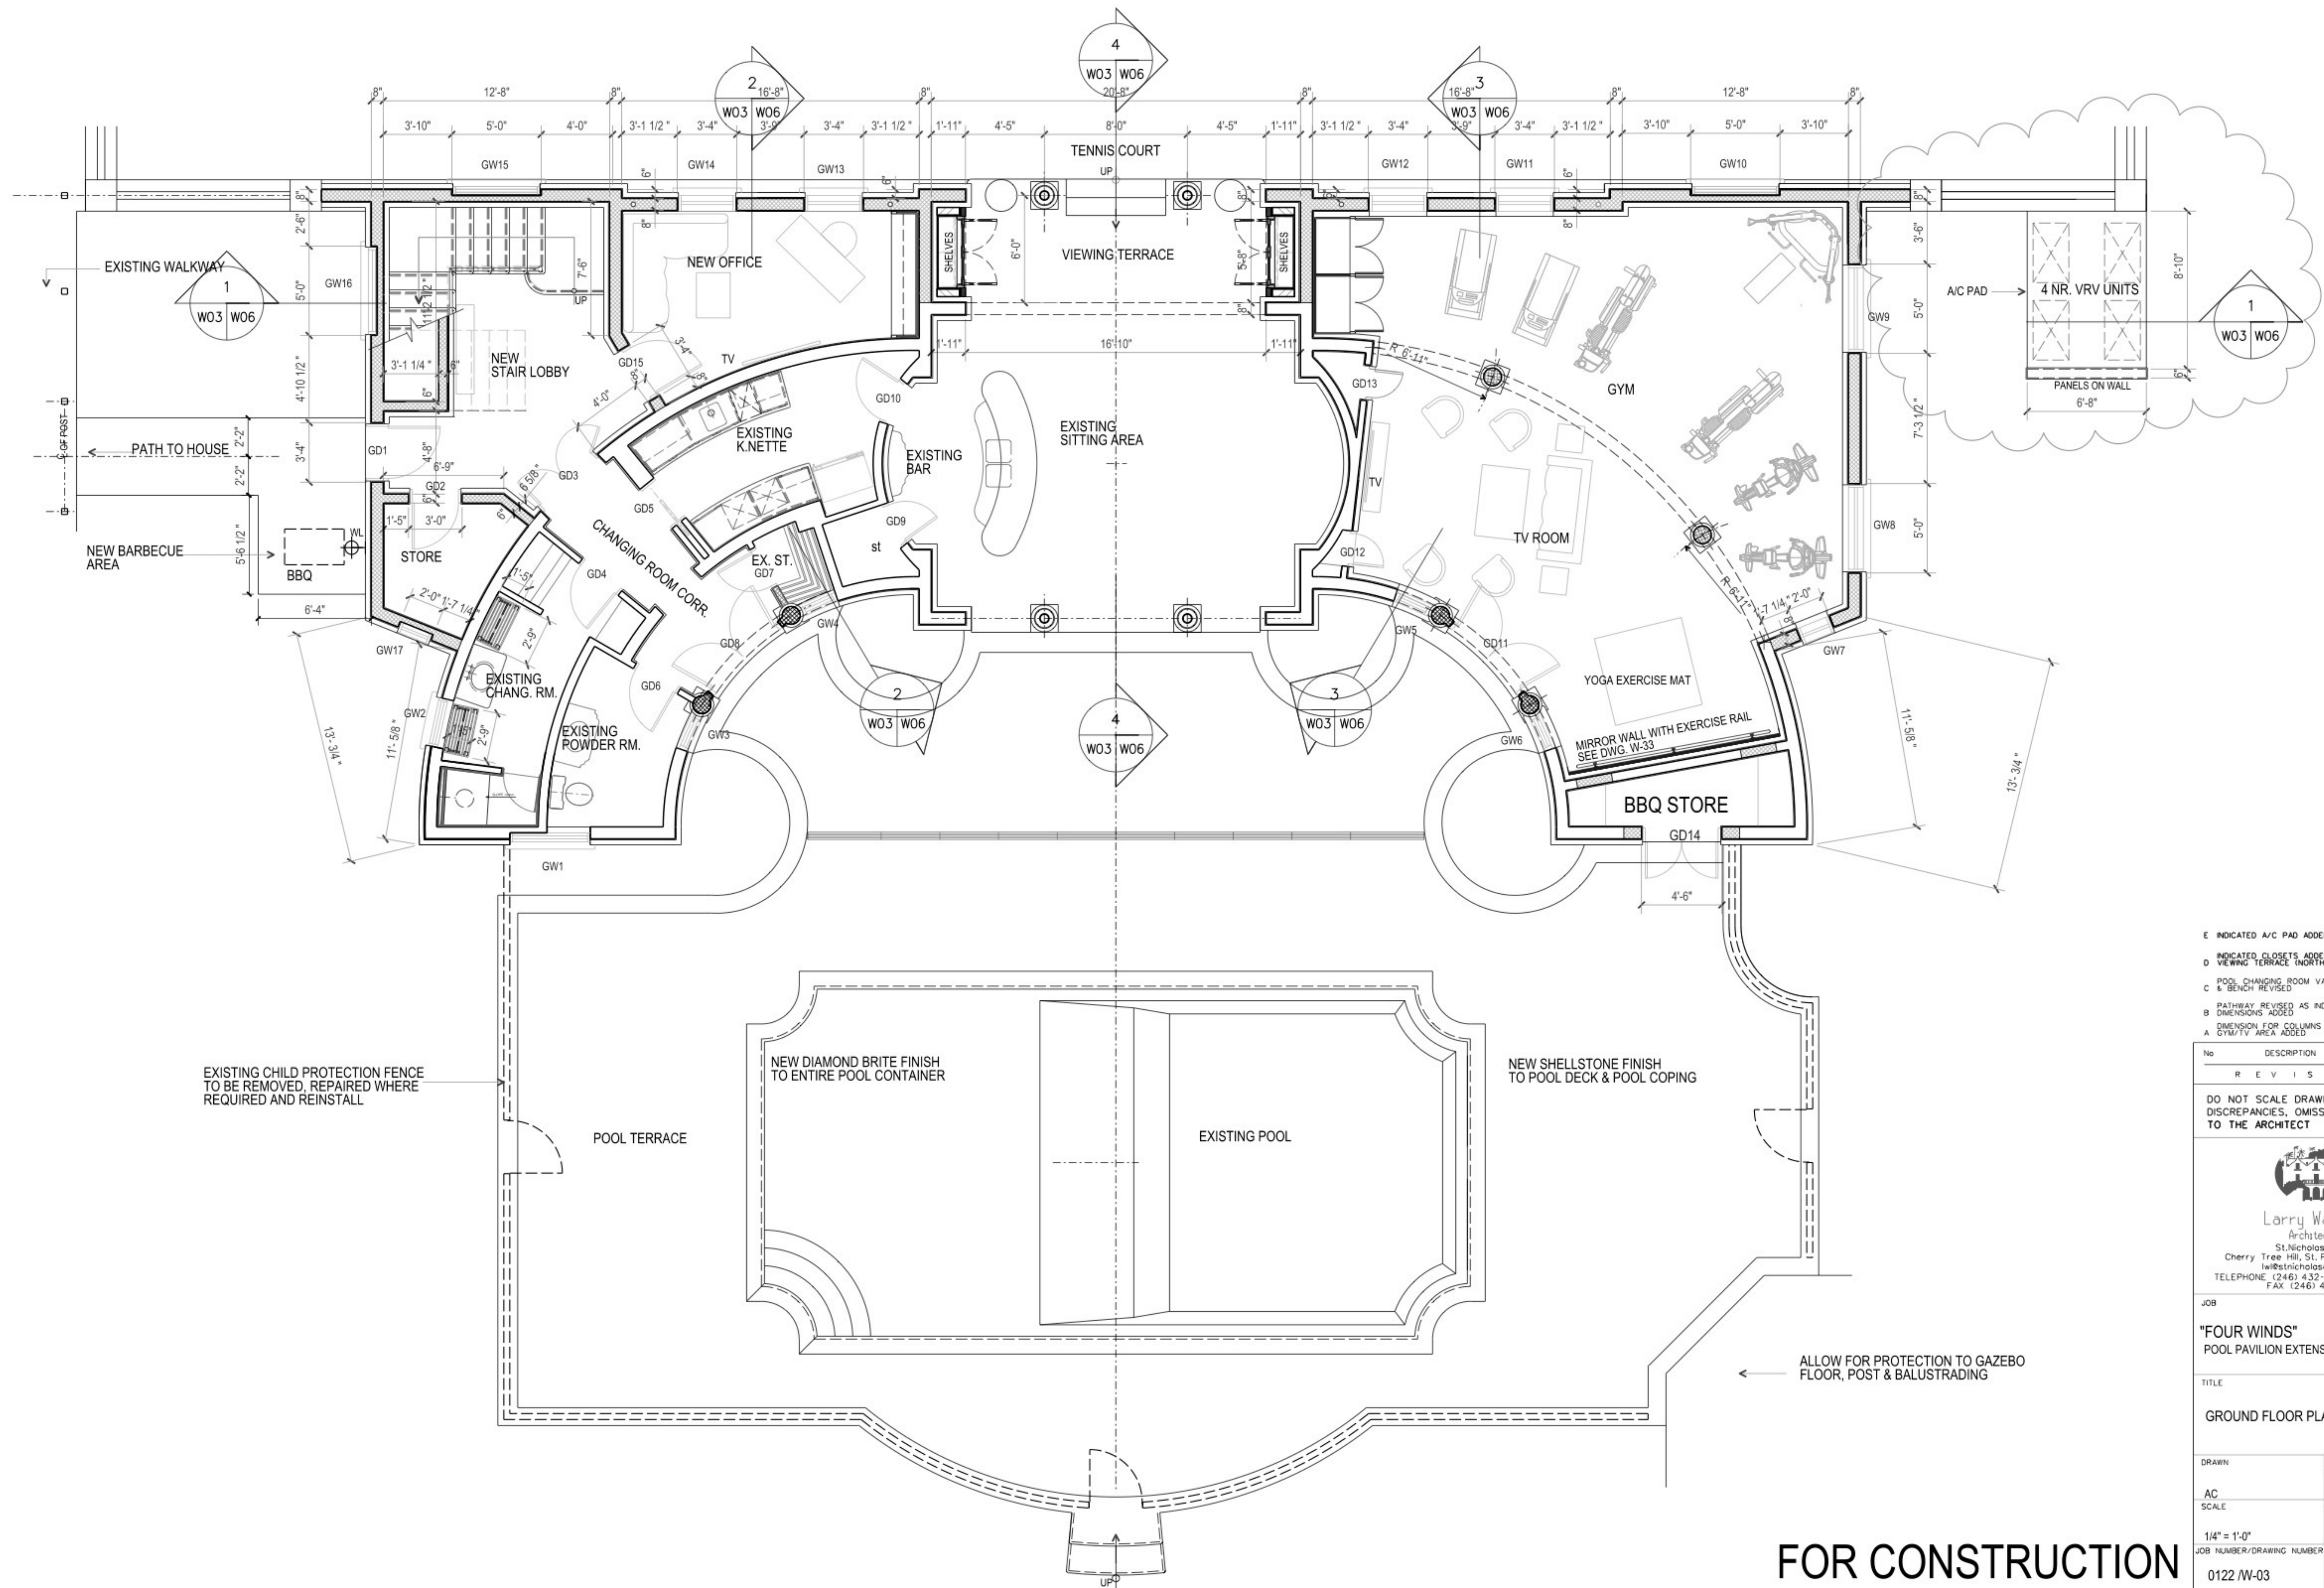

Larry Warren
Architect
St. Nicholas Abbey
Cherry Tree Hill, St. Peter, Barbados W.I.
l.w@stnicholasabbey.com
TELEPHONE (246) 432-6392, OR 432-2409
FAX (246) 432-2976

JOB
"FOUR WINDS"
POOL PAVILION EXTENSION

TITLE
GROUND FLOOR PLAN

DRAWN	CHECKED
AC	DATE
SCALE	1/4" = 1'-0"
JOB NUMBER/DRAWING NUMBER	PROCESS
0122/W-03	REVISION
	E