




DOOR FD9 REVISED DOOR FD9A AND BALCONY ADDED AS INDICATED			04.08.22 AC
SECTION 5 ADDED			07.07.22 DG
BATH 3 NORTH WALL REVISED			01.07.22 DG
KITCHENETTE REVISED & B-FOLD DOORS REMOVED			30.06.22 DG
BATH 1 & 4 LAYOUTS REVISED AS INDICATED. BATH 1 NORTH WINDOW RELOCATED. FALSE WINDOW ADDED TO NORTH WALL			22.04.22 AC

No	DESCRIPTION	DATE	INT
R E V I S I O N S			

DO NOT SCALE DRAWINGS, REPORT ANY
DISCREPANCIES, OMISSIONS, OR ERRORS
TO THE ARCHITECT

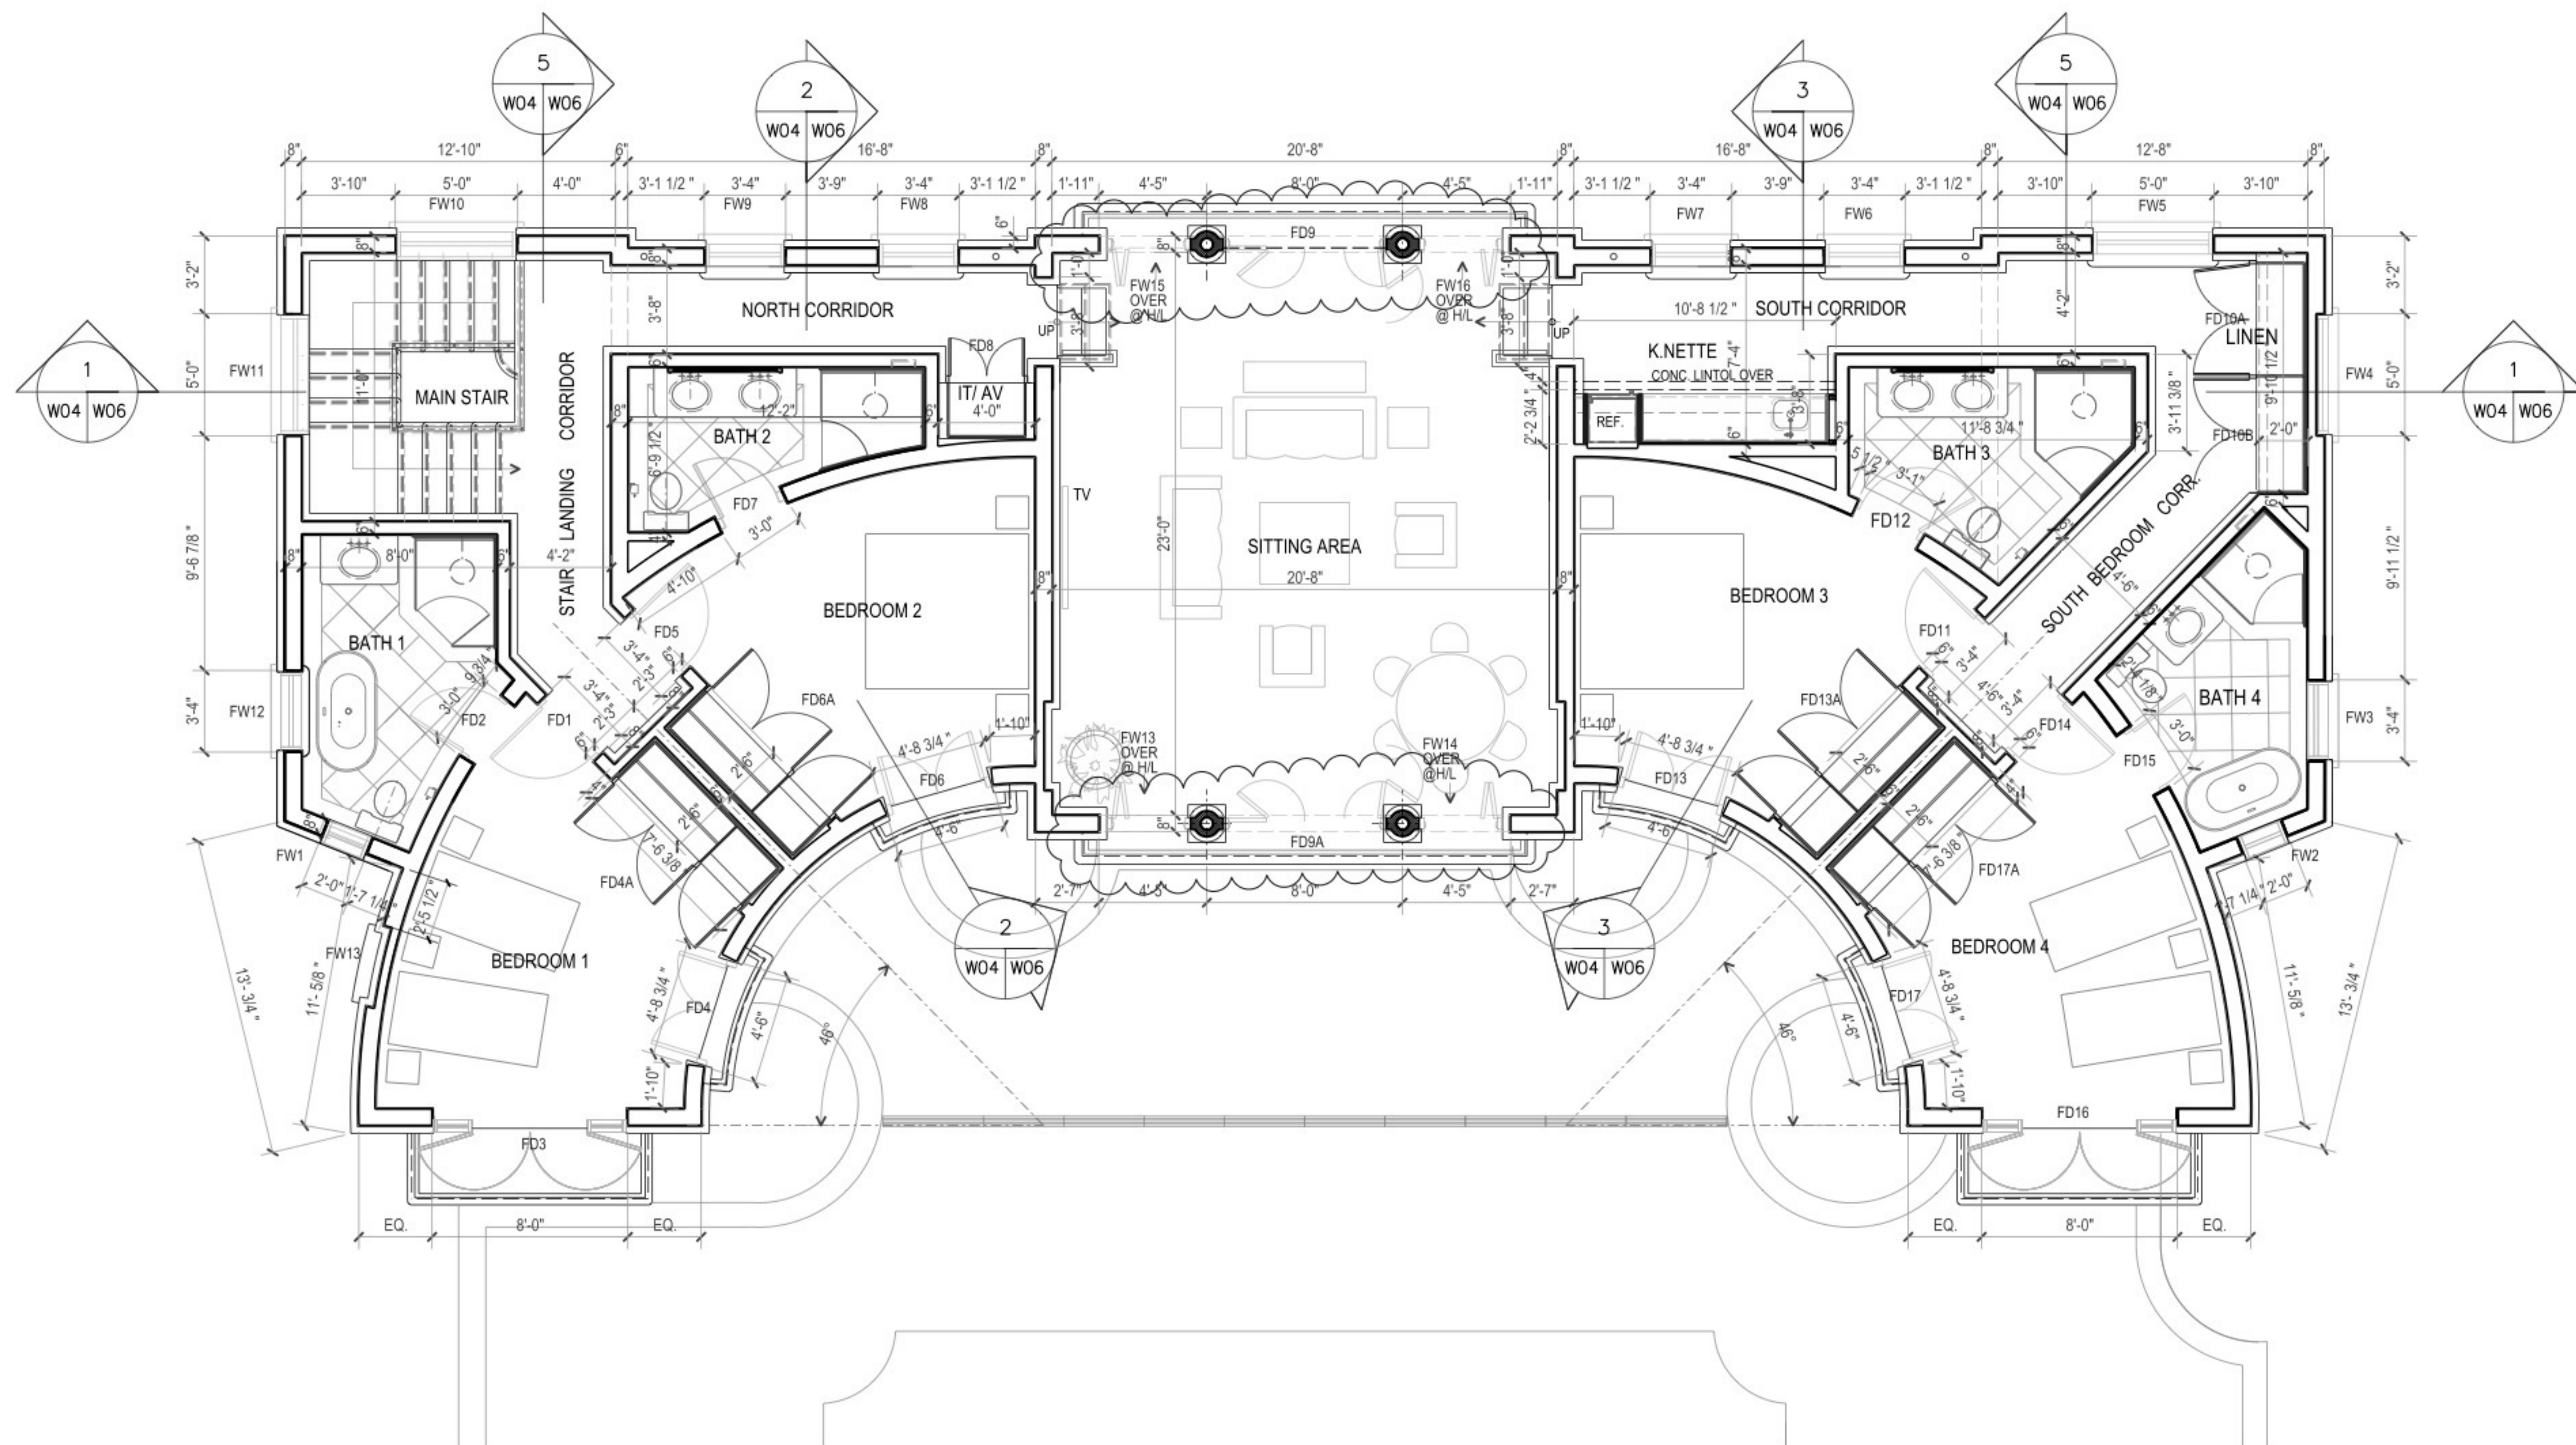

Larry Warren
Architect

St. Nicholas Abbey
Cherry Tree Hill, St. Peter, Barbados W.I.
lwi@stnicholasabbey.com
TELEPHONE (246) 432-6392, OR 432-2409
FAX (246) 432-2976

JOB

"FOUR WINDS"
POOL PAVILION EXTENSION

TITLE

FIRST FLOOR PLAN

DRAWN

CHECKED

AC

SCALE

DATE

1/4" = 1'-0"

FEB '22

JOB NUMBER/DRAWING NUMBER

PROCESS

REVISION

0122/W-04

E

FOR CONSTRUCTION