


SITE PLAN
SCALE 1" = 16'0"

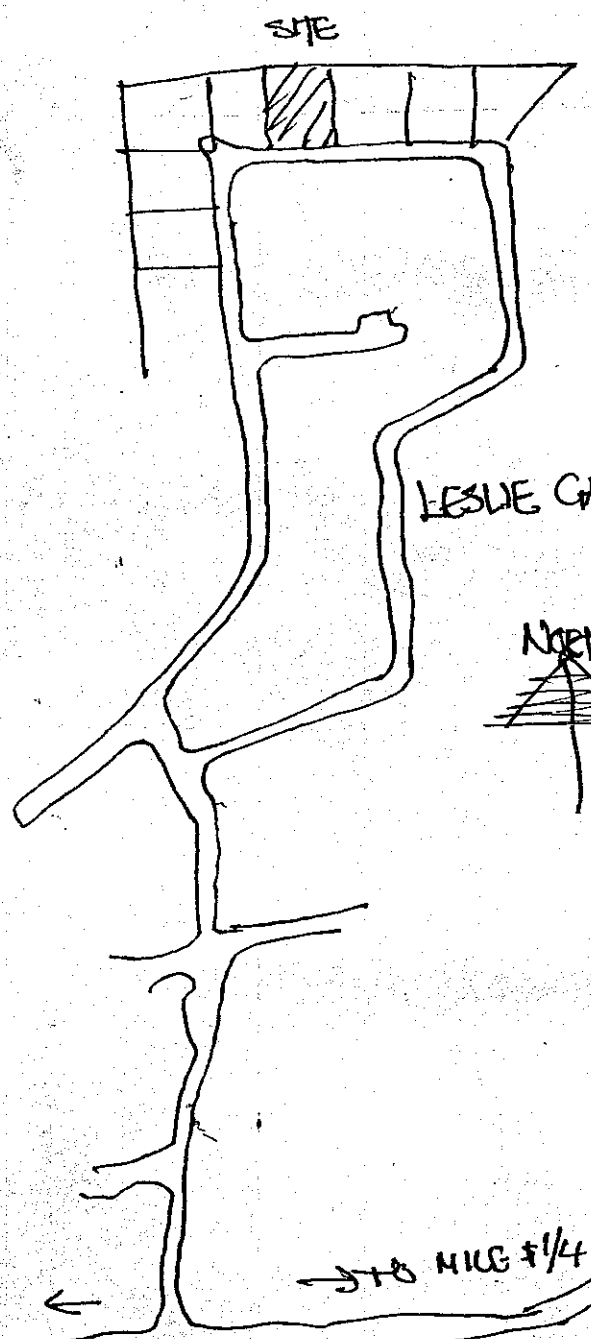

LOCATION PLAN
SCALE 1" = 2500 SH 3-2
T.C.P.O # 1582/9/32C

PROPOSED HOUSE FOR CH
LOT 21 LESUE GARDENS MAYNAR
DATE: NOV 96 DRAWN BY: PCADOGH