


1 MAR 2013

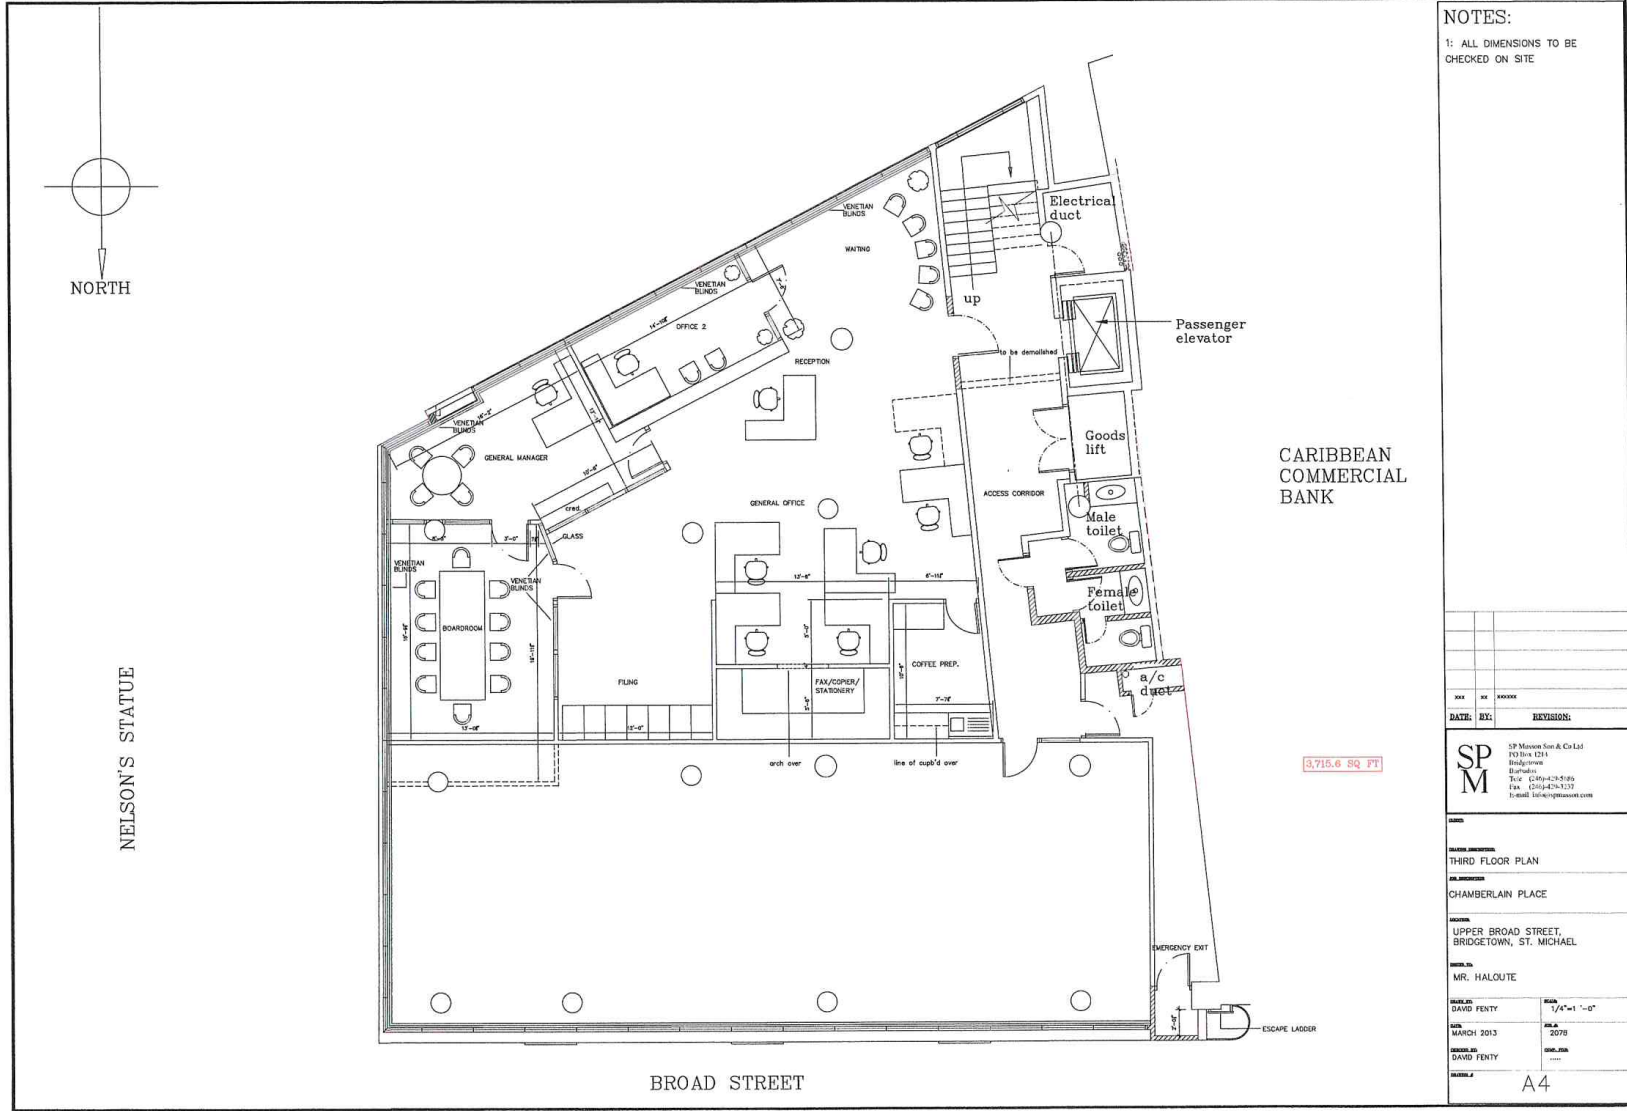

**NOTES:**  
 1: ALL DIMENSIONS TO BE CHECKED ON SITE

CARIBBEAN COMMERCIAL BANK

3,715.6 SQ FT

DATE:	BY:	REVISION:

**SP M**  
 SP Mason Son & Co Ltd  
 P.O. Box 1218  
 Bridgetown  
 Barbados  
 Tel: (246) 423-8185  
 Fax: (246) 423-8133  
 E-mail: info@spmason.com

**PROJECT:**  
 THIRD FLOOR PLAN  
 CHAMBERLAIN PLACE

**ADDRESS:**  
 UPPER BROAD STREET,  
 BRIDGETOWN, ST. MICHAEL

**CLIENT:**  
 MR. HALOUTE


**SCALE:**  
 1/4" = 1'-0"

**DATE:**  
 MARCH 2013

**DESIGNER:**  
 DAVID FENTY

A4



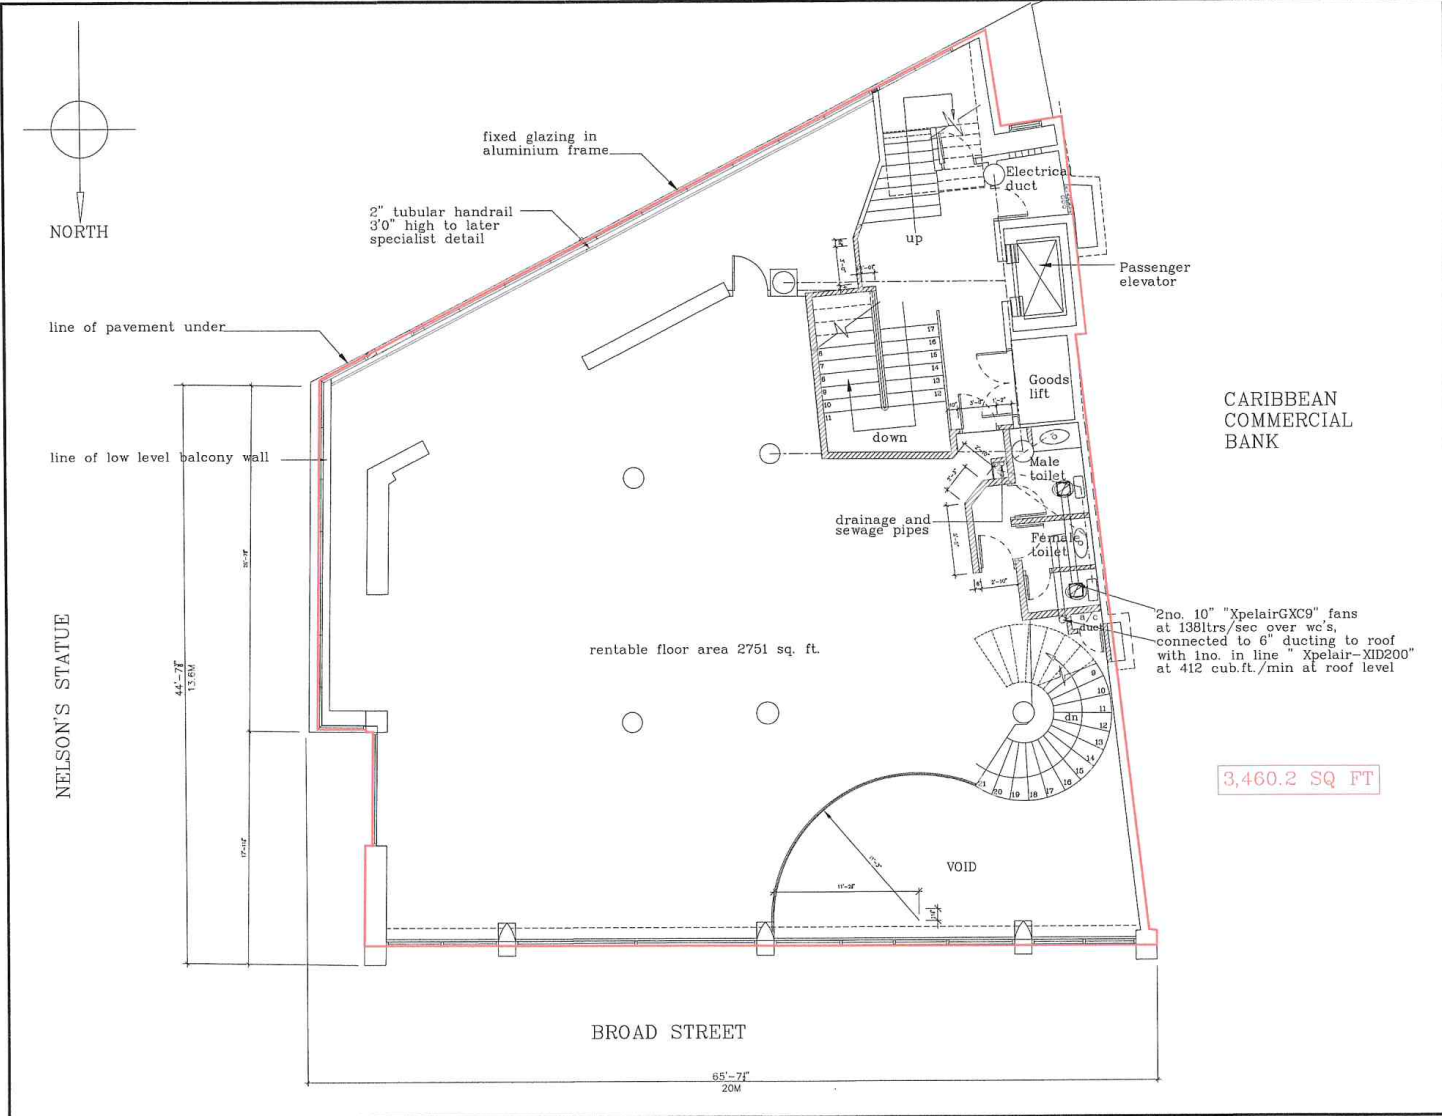

**NOTES:**  
 1: ALL DIMENSIONS TO BE CHECKED ON SITE

DATE:	BY:	REVISION:

**SP M** SP Mission Sdn & Co Ltd  
 PG Box 1214  
 Bridgetown  
 Barbados  
 Tel: (246) 423-5665  
 Fax: (246) 423-3282  
 Email: info@sp-mission.com

**PROJECT:**  
 MEZZANINE FLOOR PLAN  
 CHAMBERLAIN PLACE


**ADDRESS:**  
 UPPER BROAD STREET,  
 BRIDGETOWN, ST. MICHAEL

**CLIENT:**  
 MR. HALOUTE

<b>DRAWN BY:</b> DAVID FENTY	<b>SCALE:</b> 1/4"=1'-0"
<b>DATE:</b> MARCH 2013	<b>DATE:</b> 2013
<b>CHECKED BY:</b> DAVID FENTY	<b>DATE:</b> ---

**FIGURE:**  
A2

Ground Floor

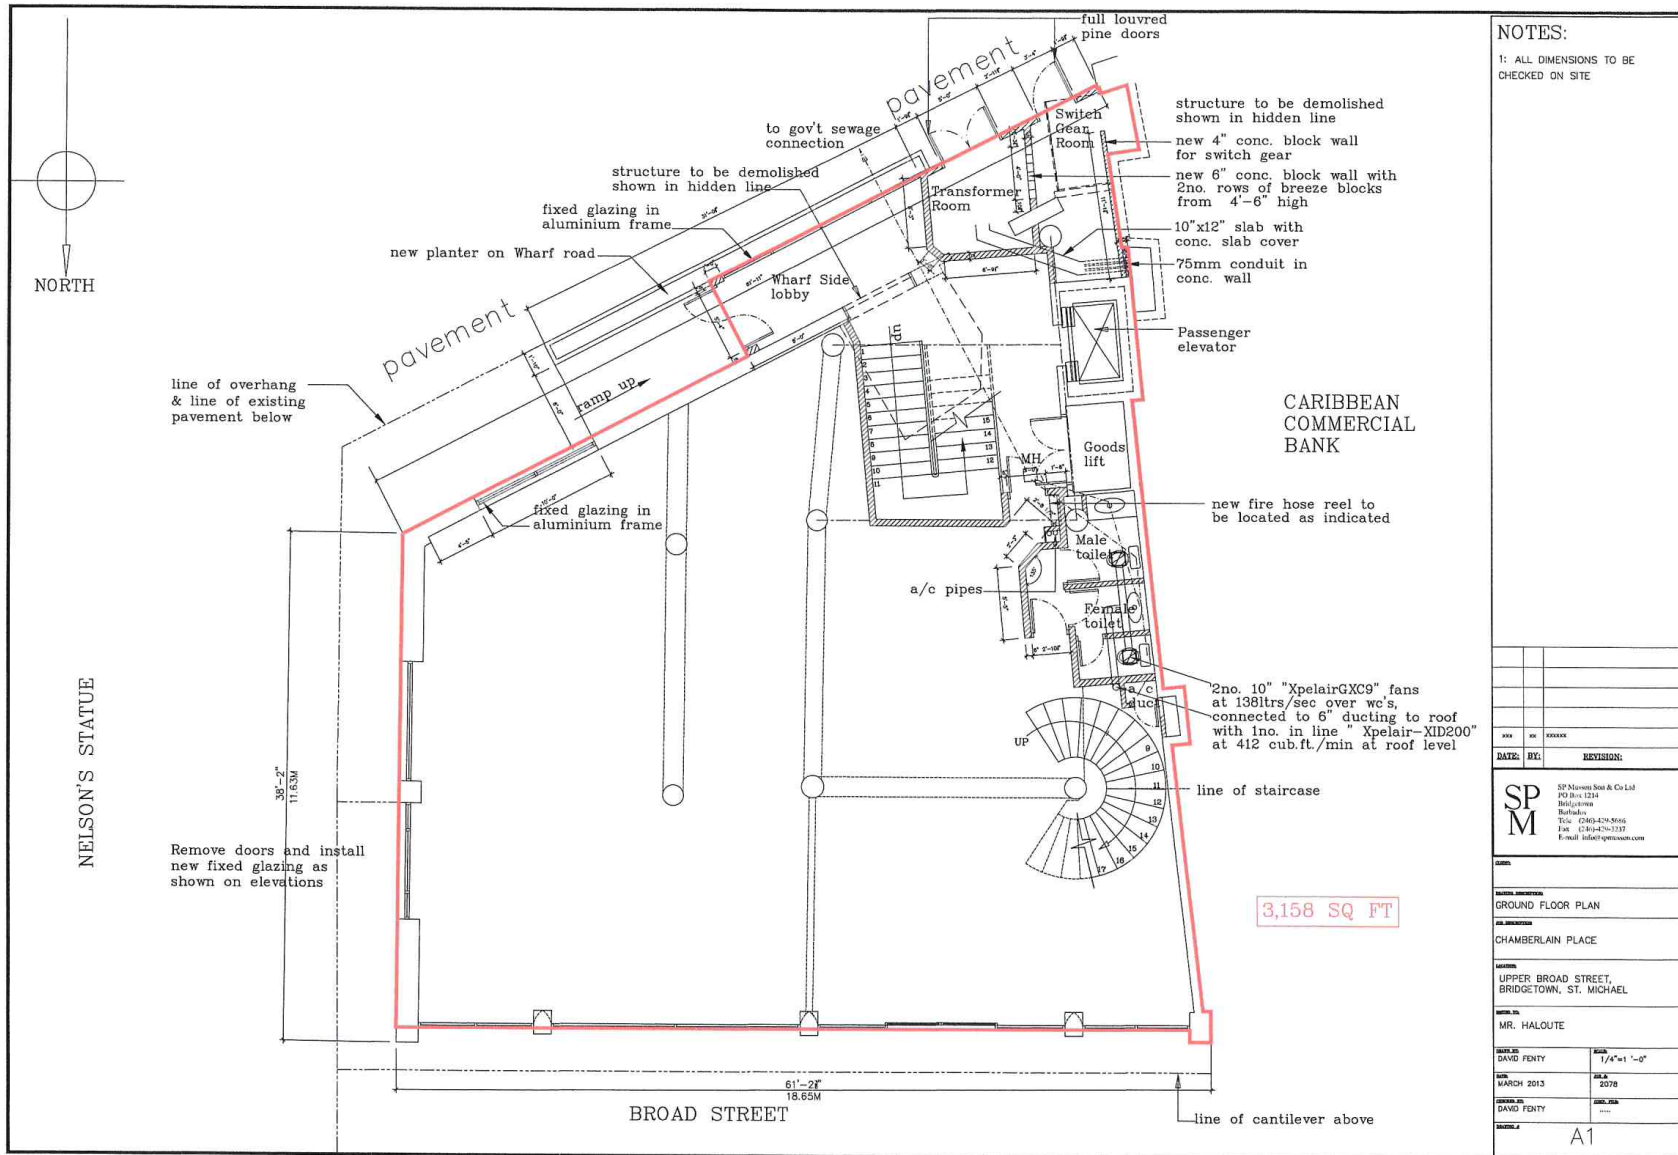

NOTES:  
1: ALL DIMENSIONS TO BE CHECKED ON SITE

NO.	DATE	BY	REVISIONS

**SPM**  
SP Masonry Services & Co Ltd  
PO Box 1234  
Bridgetown  
Barbados  
Tel: (246) 476-8666  
Fax: (246) 476-3337  
E-mail: info@spm.com

PROJECT  
GROUND FLOOR PLAN

CLIENT  
CHAMBERLAIN PLACE

ADDRESS  
UPPER BROAD STREET,  
BRIDGETOWN, ST. MICHAEL

DESIGNER  
MR. HALOUTE

DATE: 01/03/2013	SCALE: 1/4"=1'-0"
BY: SAND FENTY	NO: 2078
DATE: 01/03/2013	NO: 2078
DATE: 01/03/2013	NO: 2078

A1