


GREAT HOUSE MAIN FLOOR

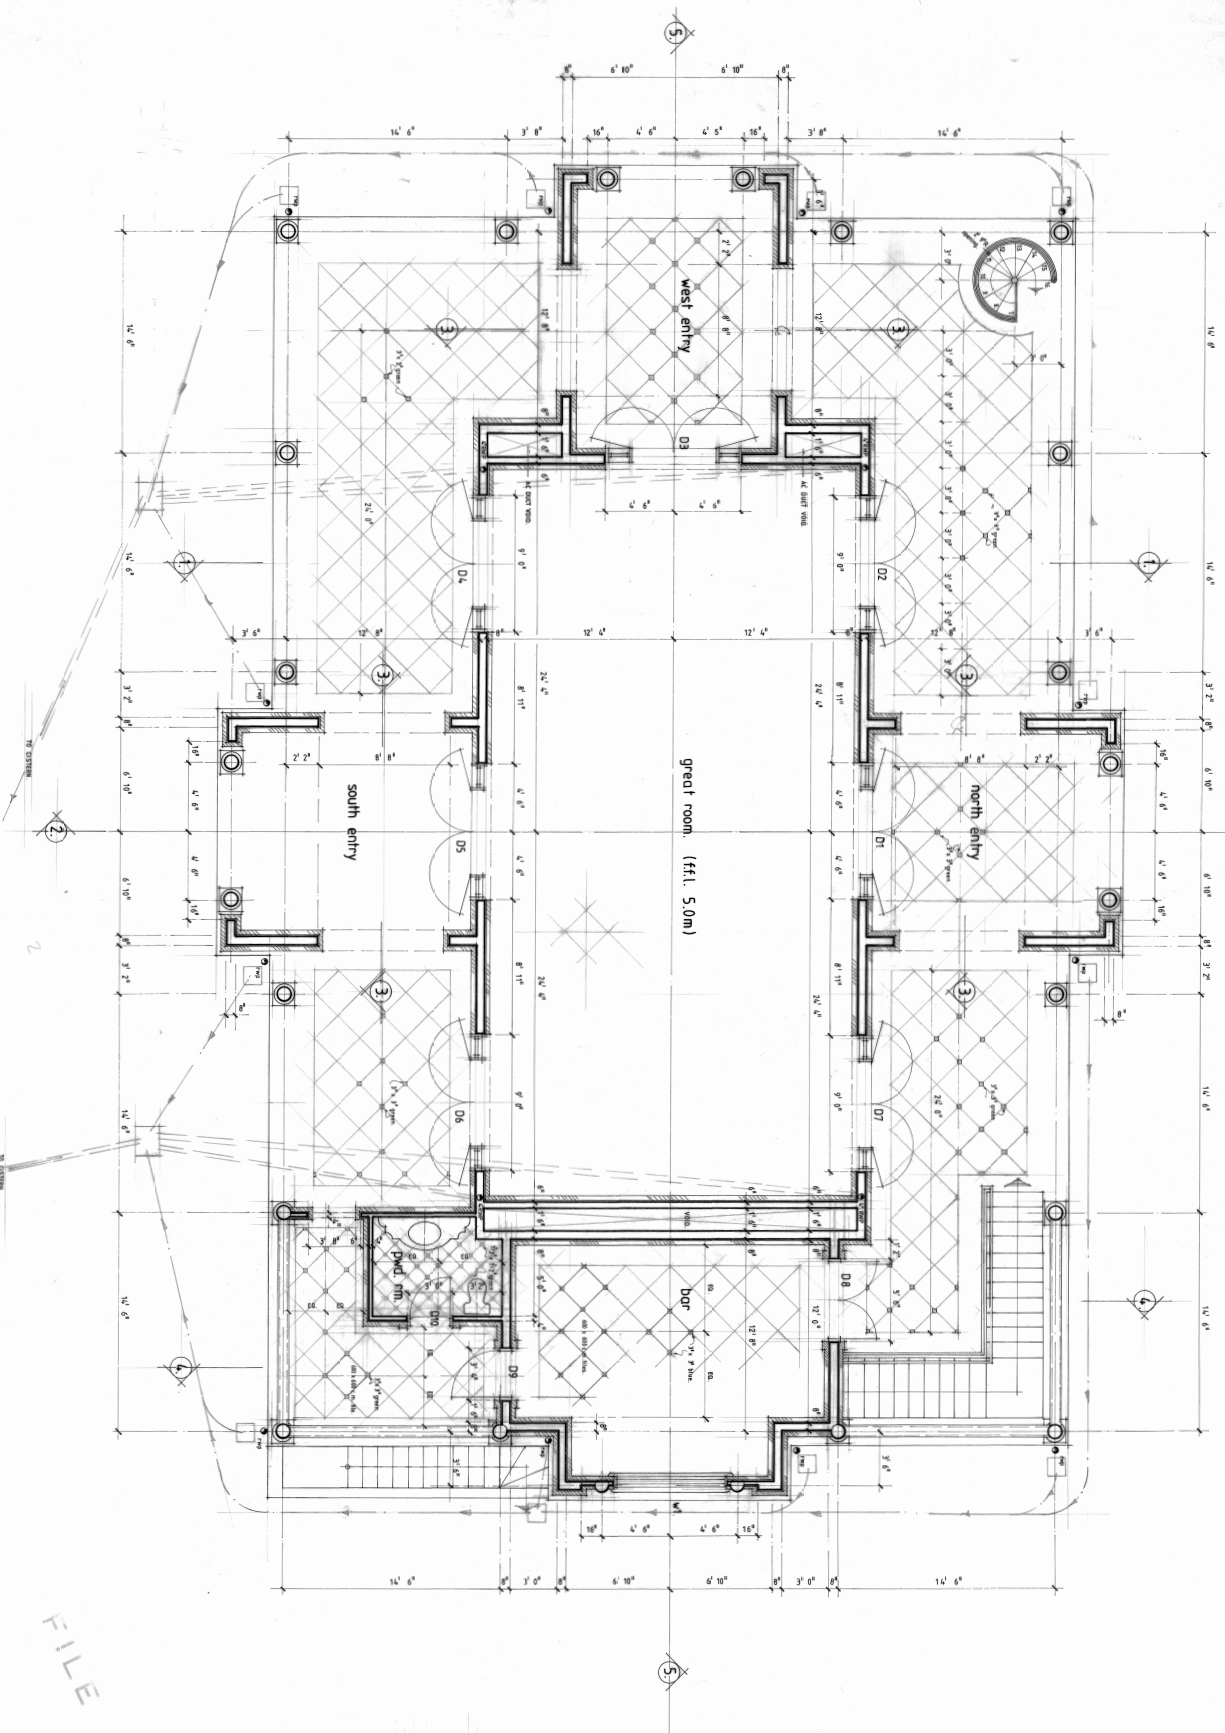

FILE

LARRY WARREN ARCHITECT LTD. ARCHITECTS & INTERIORS 1000 WEST 10TH AVENUE	
"LAUGHING WATERS" Phase - 3 GARDEN PAVILION.	
TITLE:	DRAWN:
Floor Plan.	cb.
1/8" = 1' 0"	04.96
04.96 / w.l.R.	E

E - UNEX. B.A. 7/5-11/2004
 D - FLOOR LAYOUT 1/5-11/2004
 C - INTERIOR LAYOUT 1/5-11/2004
 B - 3/5-11/2004
 A - 1/5-11/2004
 R - d.r.g. revised 9/6/04, 02.04