


GENERAL NOTE


1/8"=1'-0" are general arrangement drawings only. For identification of materials, details, cross-referencing & dimensions, use Drawings scaled to 1/4"=1'-0".

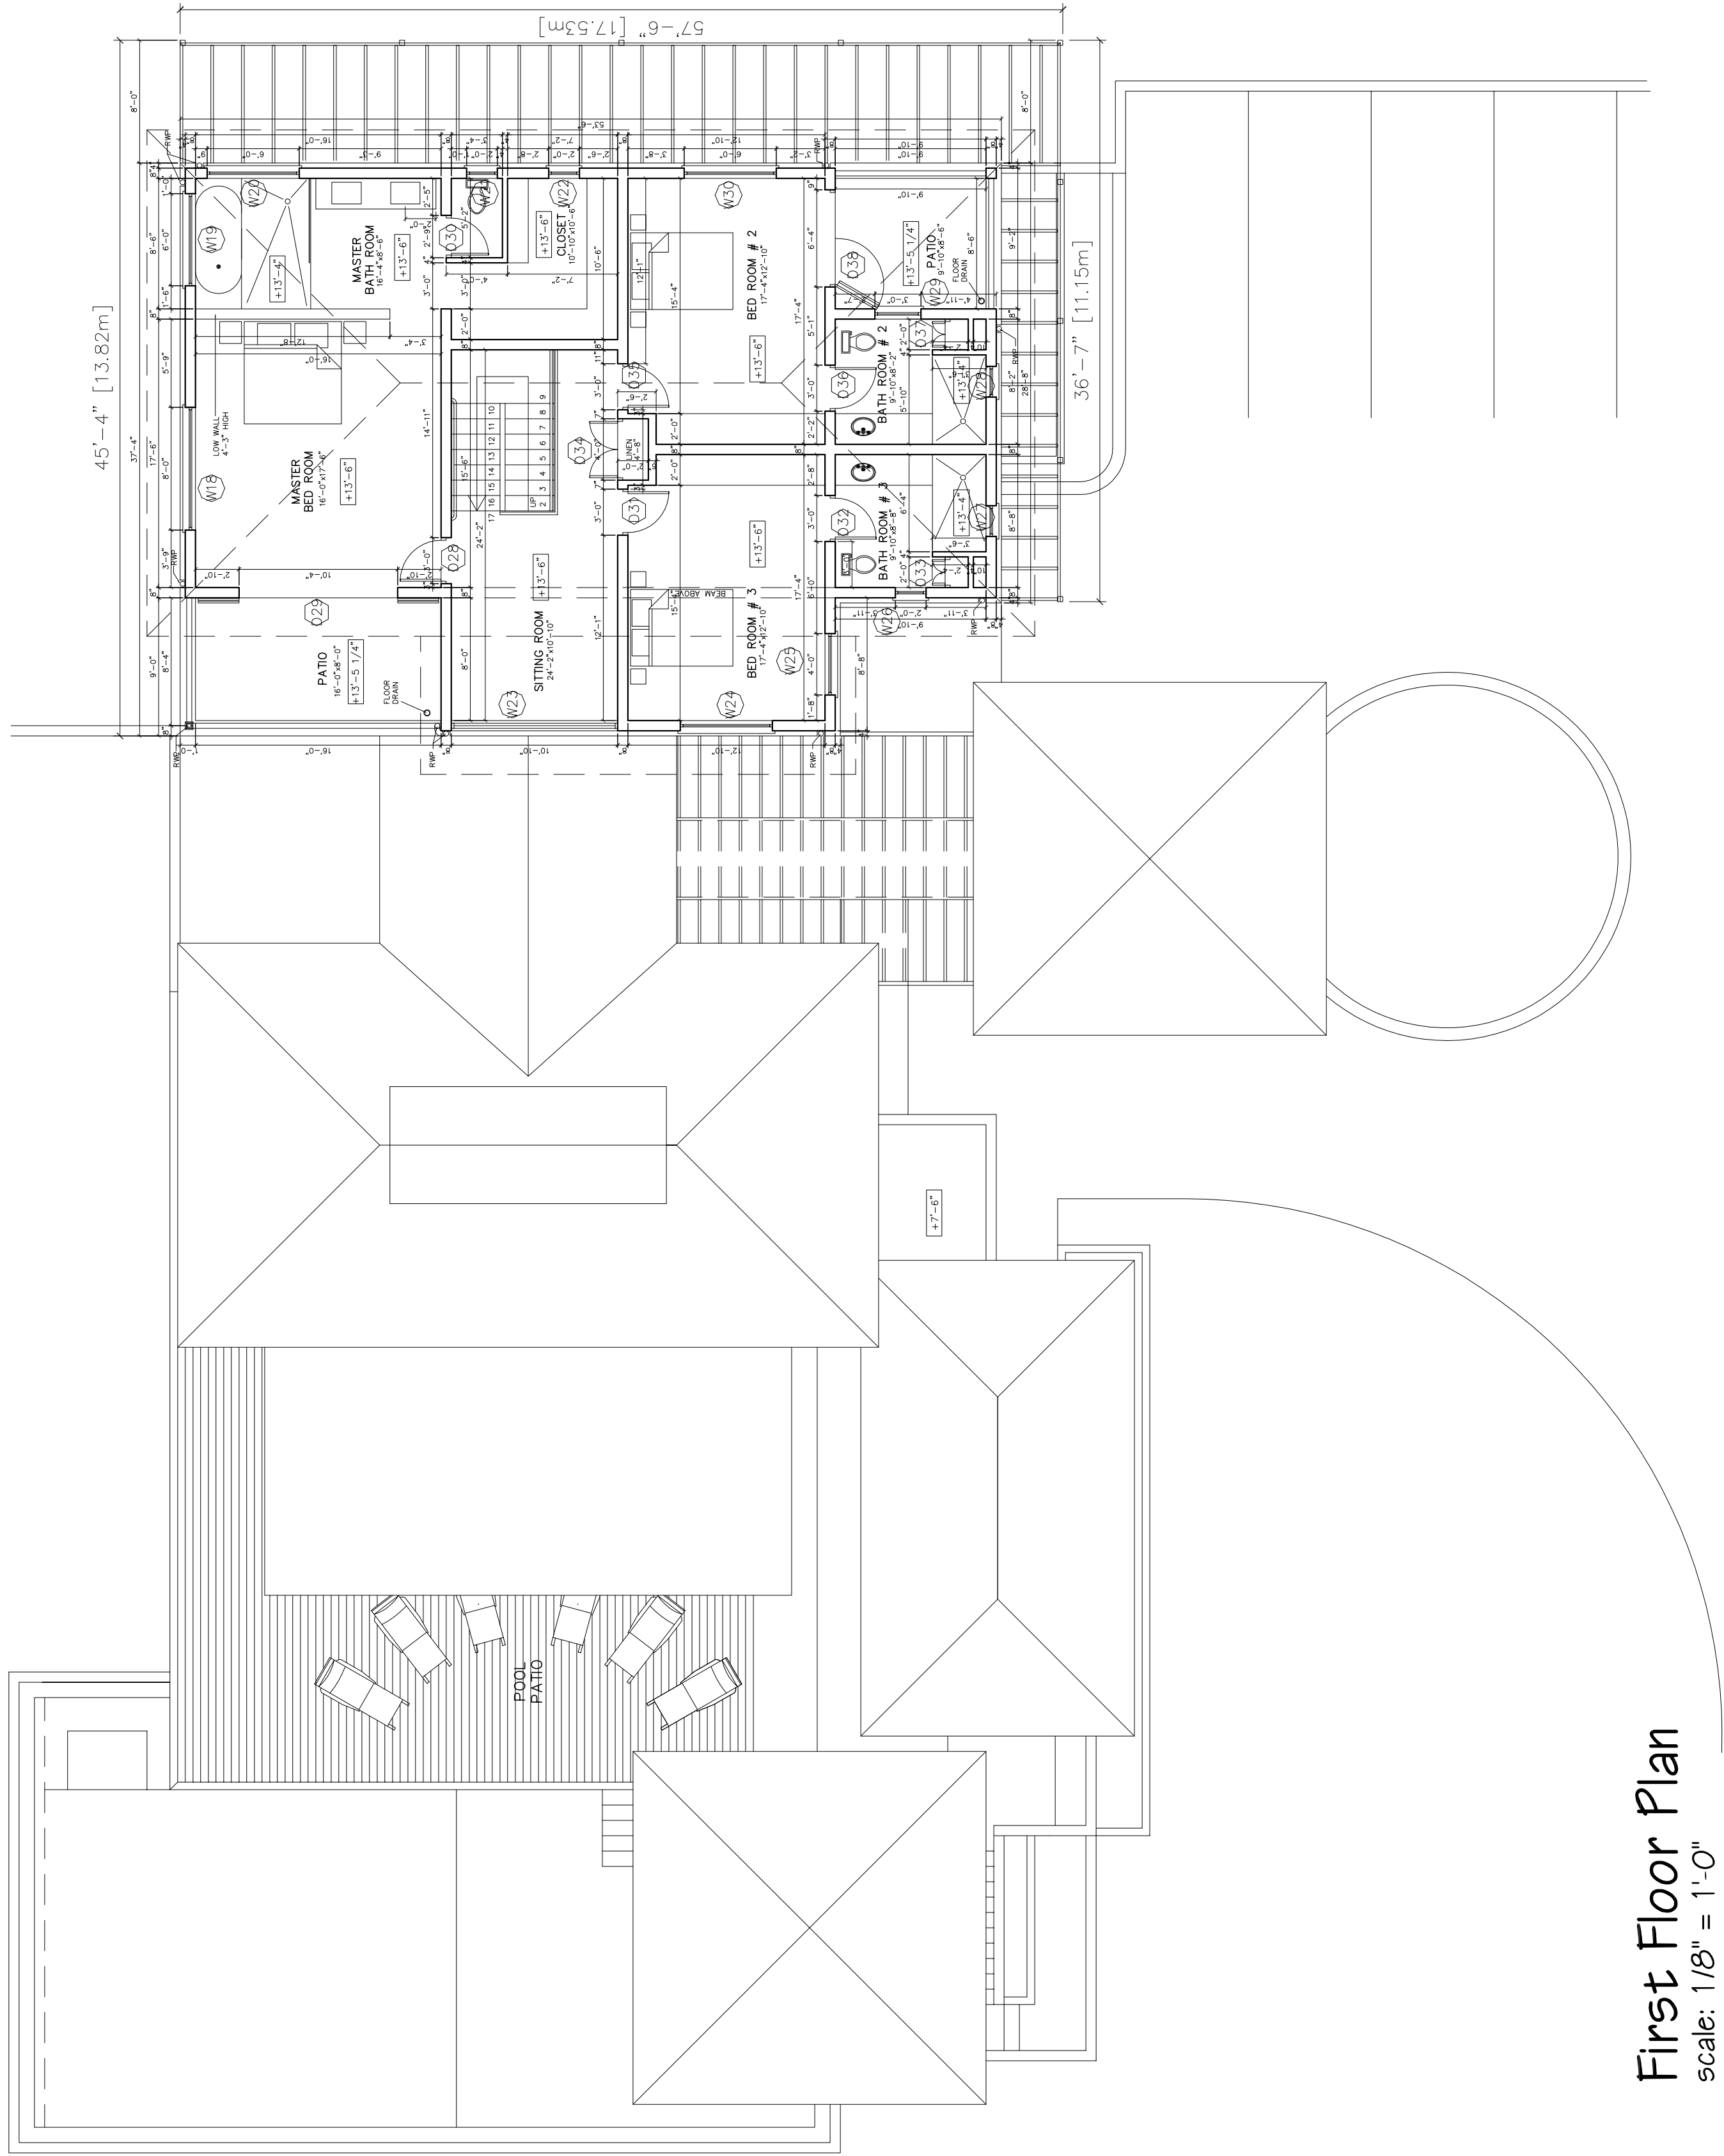

First Floor Plan
scale: 1/8" = 1'-0"

revisions

drawings are not to be scaled
in every case details shown on
drawings are to be used as a guide
to the construction of the building
drawings
connection to verify all dimensions
on site and report all errors,
omissions and discrepancies

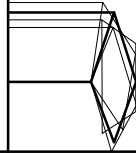

architectscubed inc
edgall heights 2, st. thomas,
minnesota 55120
tel (246) 425-2936/65
fax (246) 438 3438
email c@architectscubed.com
www.architectscubed.com

client

Mr. & Mrs. Gary
Allen

project

Allen House
Westmoreland

drawing name

First Floor Plan

drawn by	l. baker	date	oct. 8, 2007	project	06005
scale	1/8" = 1'-0"	rev.			

rev.	A
c:\06005	
architectscubed incorporated has copyright of this document. ©	