



GENERAL NOTE

1/8"=1'-0" are general arrangement drawings only. For identification of materials, details, cross-referencing & dimensions, use Drawings scaled to 1/4"=1'-0".

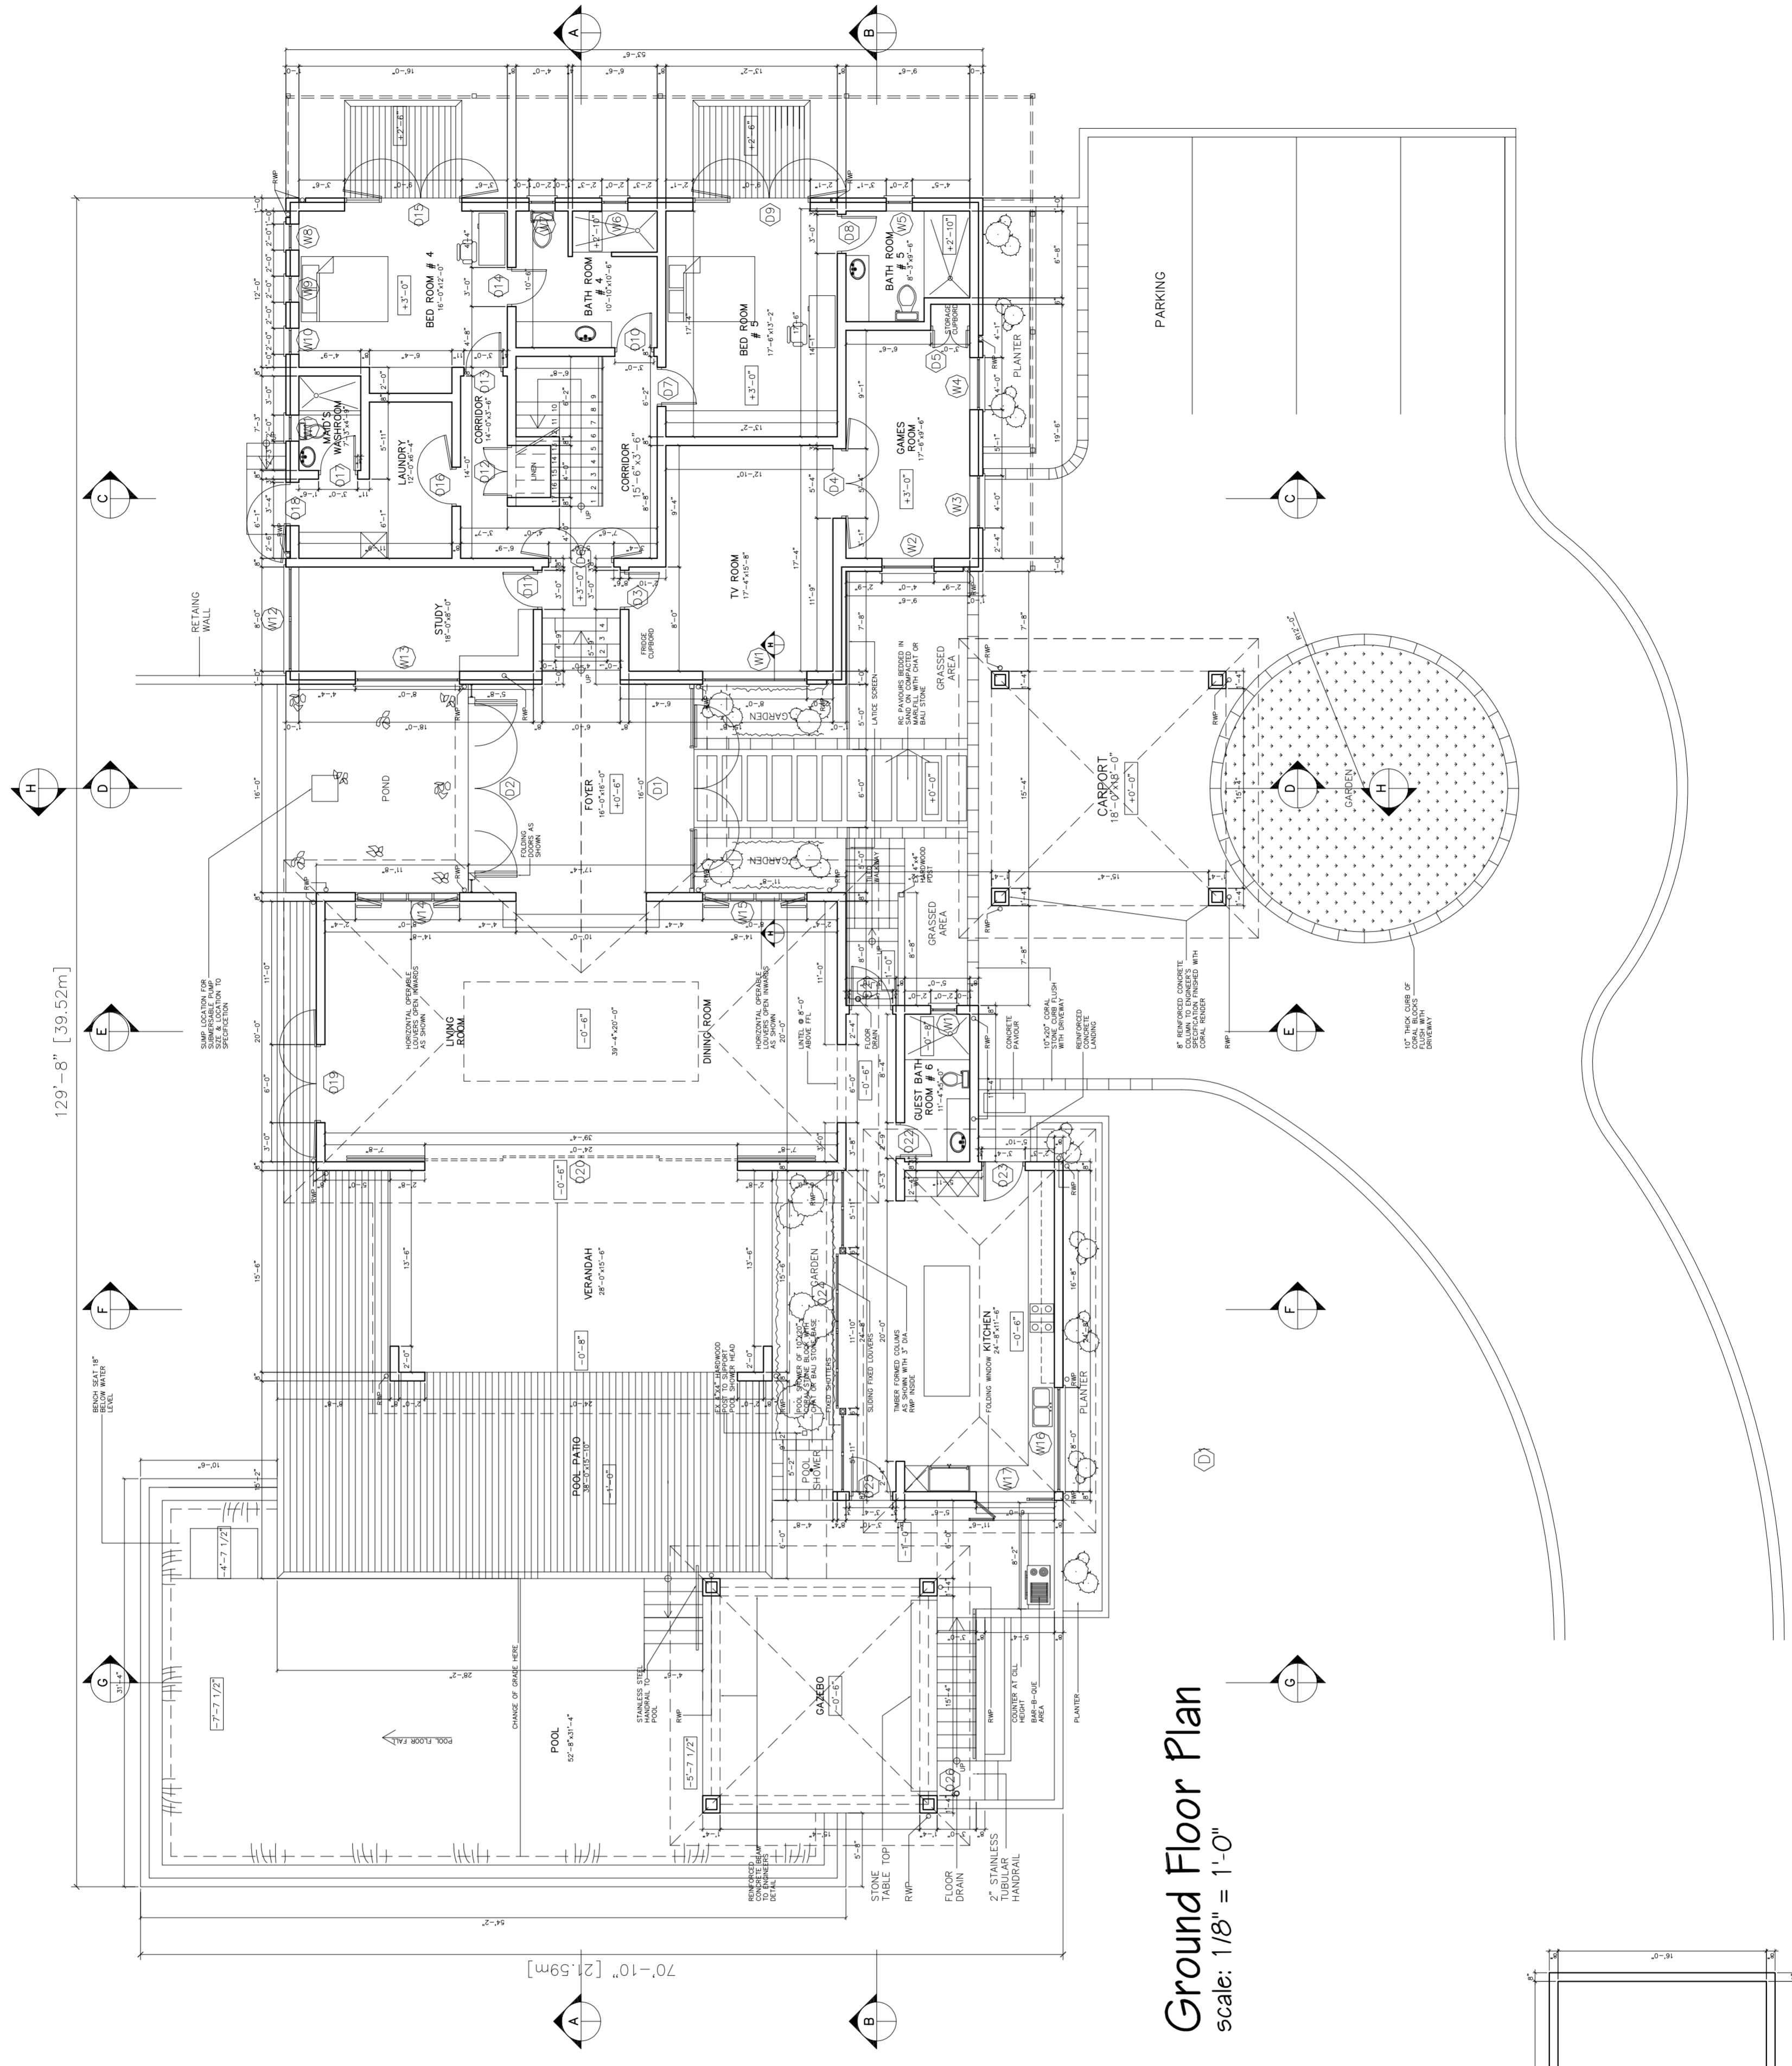

Ground Floor Plan
scale: 1/8" = 1'-0"

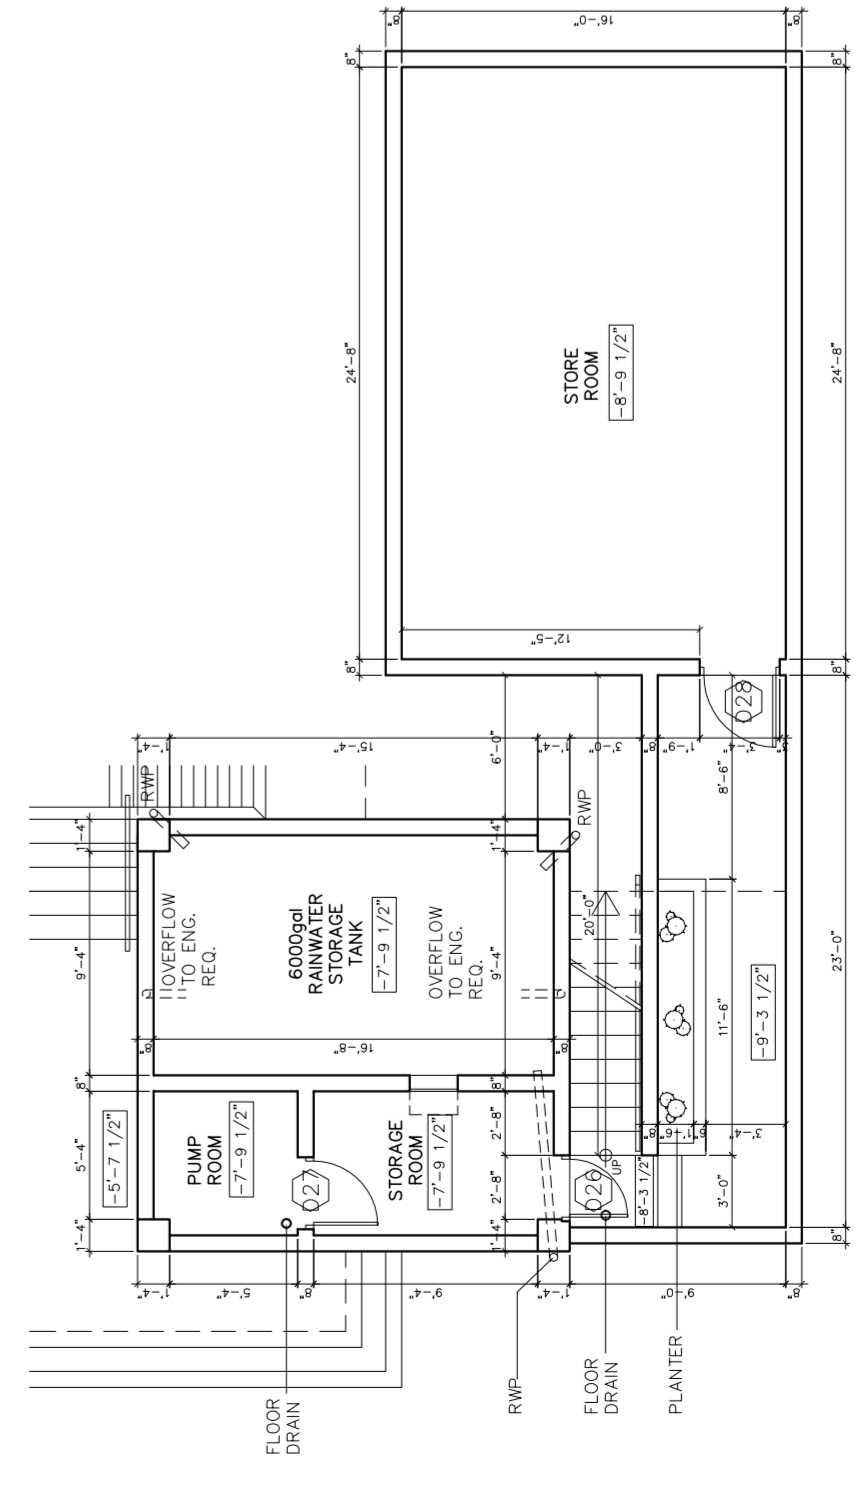


Floor Plan under Gazebo
scale: 1/8" = 1'-0"

revisions

- A: DATE 12/11/2007
- 1: Spa redesigned & relocated

drawings are not to be scaled
in every case details shown on drawings shall prevail over scale drawings
contractor to verify all dimensions on site and report all errors, omissions and discrepancies

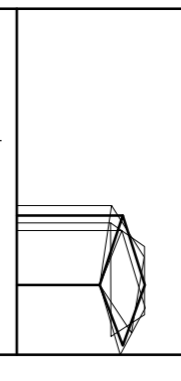

architects cubed inc
edgill heights 2, st. thomas,
MD (246) 425-2936/65
fax (246) 438 3438
email acubed@catburd.com
www.architectscubed.com

client
Mr. & Mrs. Gary Allen

project
Allen House Westmoreland

drawing name
Ground Floor Plan

drawn by	lazarus	checked	02.8.2007
date	02.8.2007	project	1/8" = 1'-0"
scale	1/8" = 1'-0"	sheet	06/05
rev.	A	copyright	architectscubed inc copyright of this document. ©