


WEST ELEVATION  
SCALE: 1/8" = 1'-0"



SOUTH ELEVATION  
SCALE: 1/8" = 1'-0"

TOWN & COUNTRY DEVELOPMENT  
PLANNING OFFICE  
APPROVED PLAN  
NUMBER 3780 / 110 / 15000A  
DATE 2007 / 04 / 08  
A CHIEF TOWN PLANNER

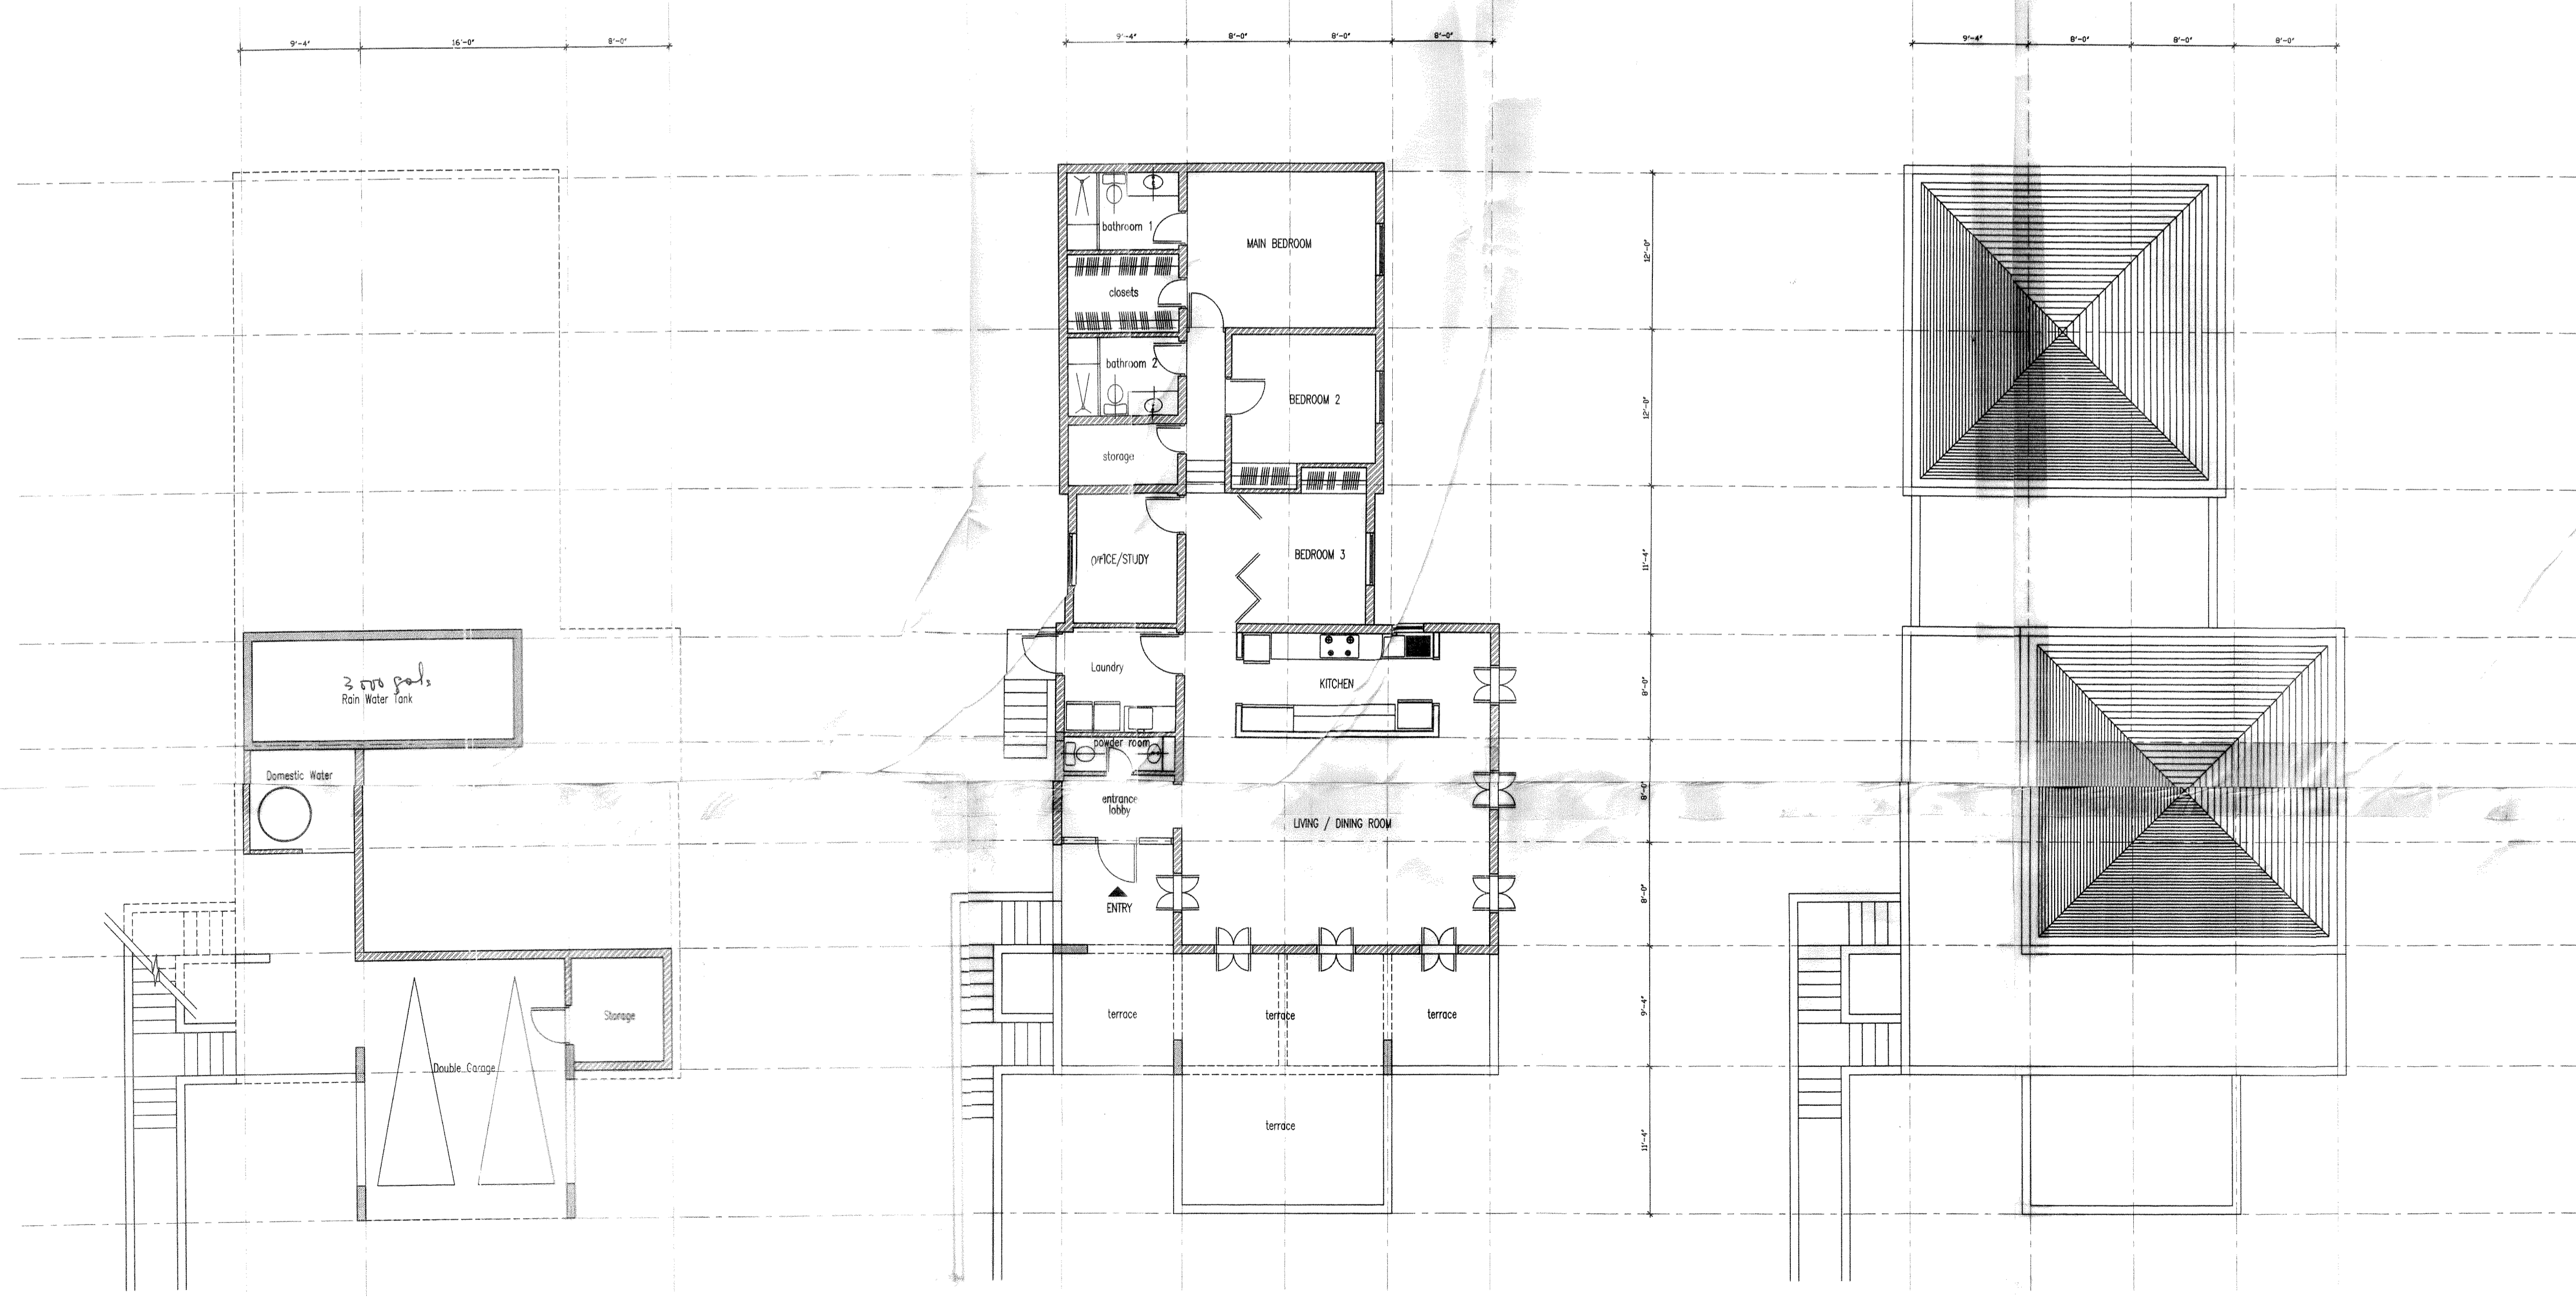

LOWER LEVEL  
SCALE: 1/8" = 1'-0"

UPPER LEVEL  
SCALE: 1/8" = 1'-0"

ROOF LEVEL  
SCALE: 1/8" = 1'-0"

A-HOUSE

DATE		REVISIONS	
NO	101	DATE	DEC. 2006
DRAWING		SCALE	1/8" = 1'-0"
PLANS AND ELEVATIONS			

MERVYN A AWON ARCHITECTS LTD  
ROCK DUNDO GREAT HOUSE  
ST. MICHAEL  
TEL: 246 425-1256