


- NOTES:**
- This Drawing is To Be Read in Conjunction With All Other Relevant Project Drawings And Specifications.
 - The Contractor is To Raise All Discrepancies Between Project Documents With The Architect For Verification Before Proceeding With The Works.
 - All Dimensions To Be Confirmed On Site.
 - Do Not Scale This Drawing.

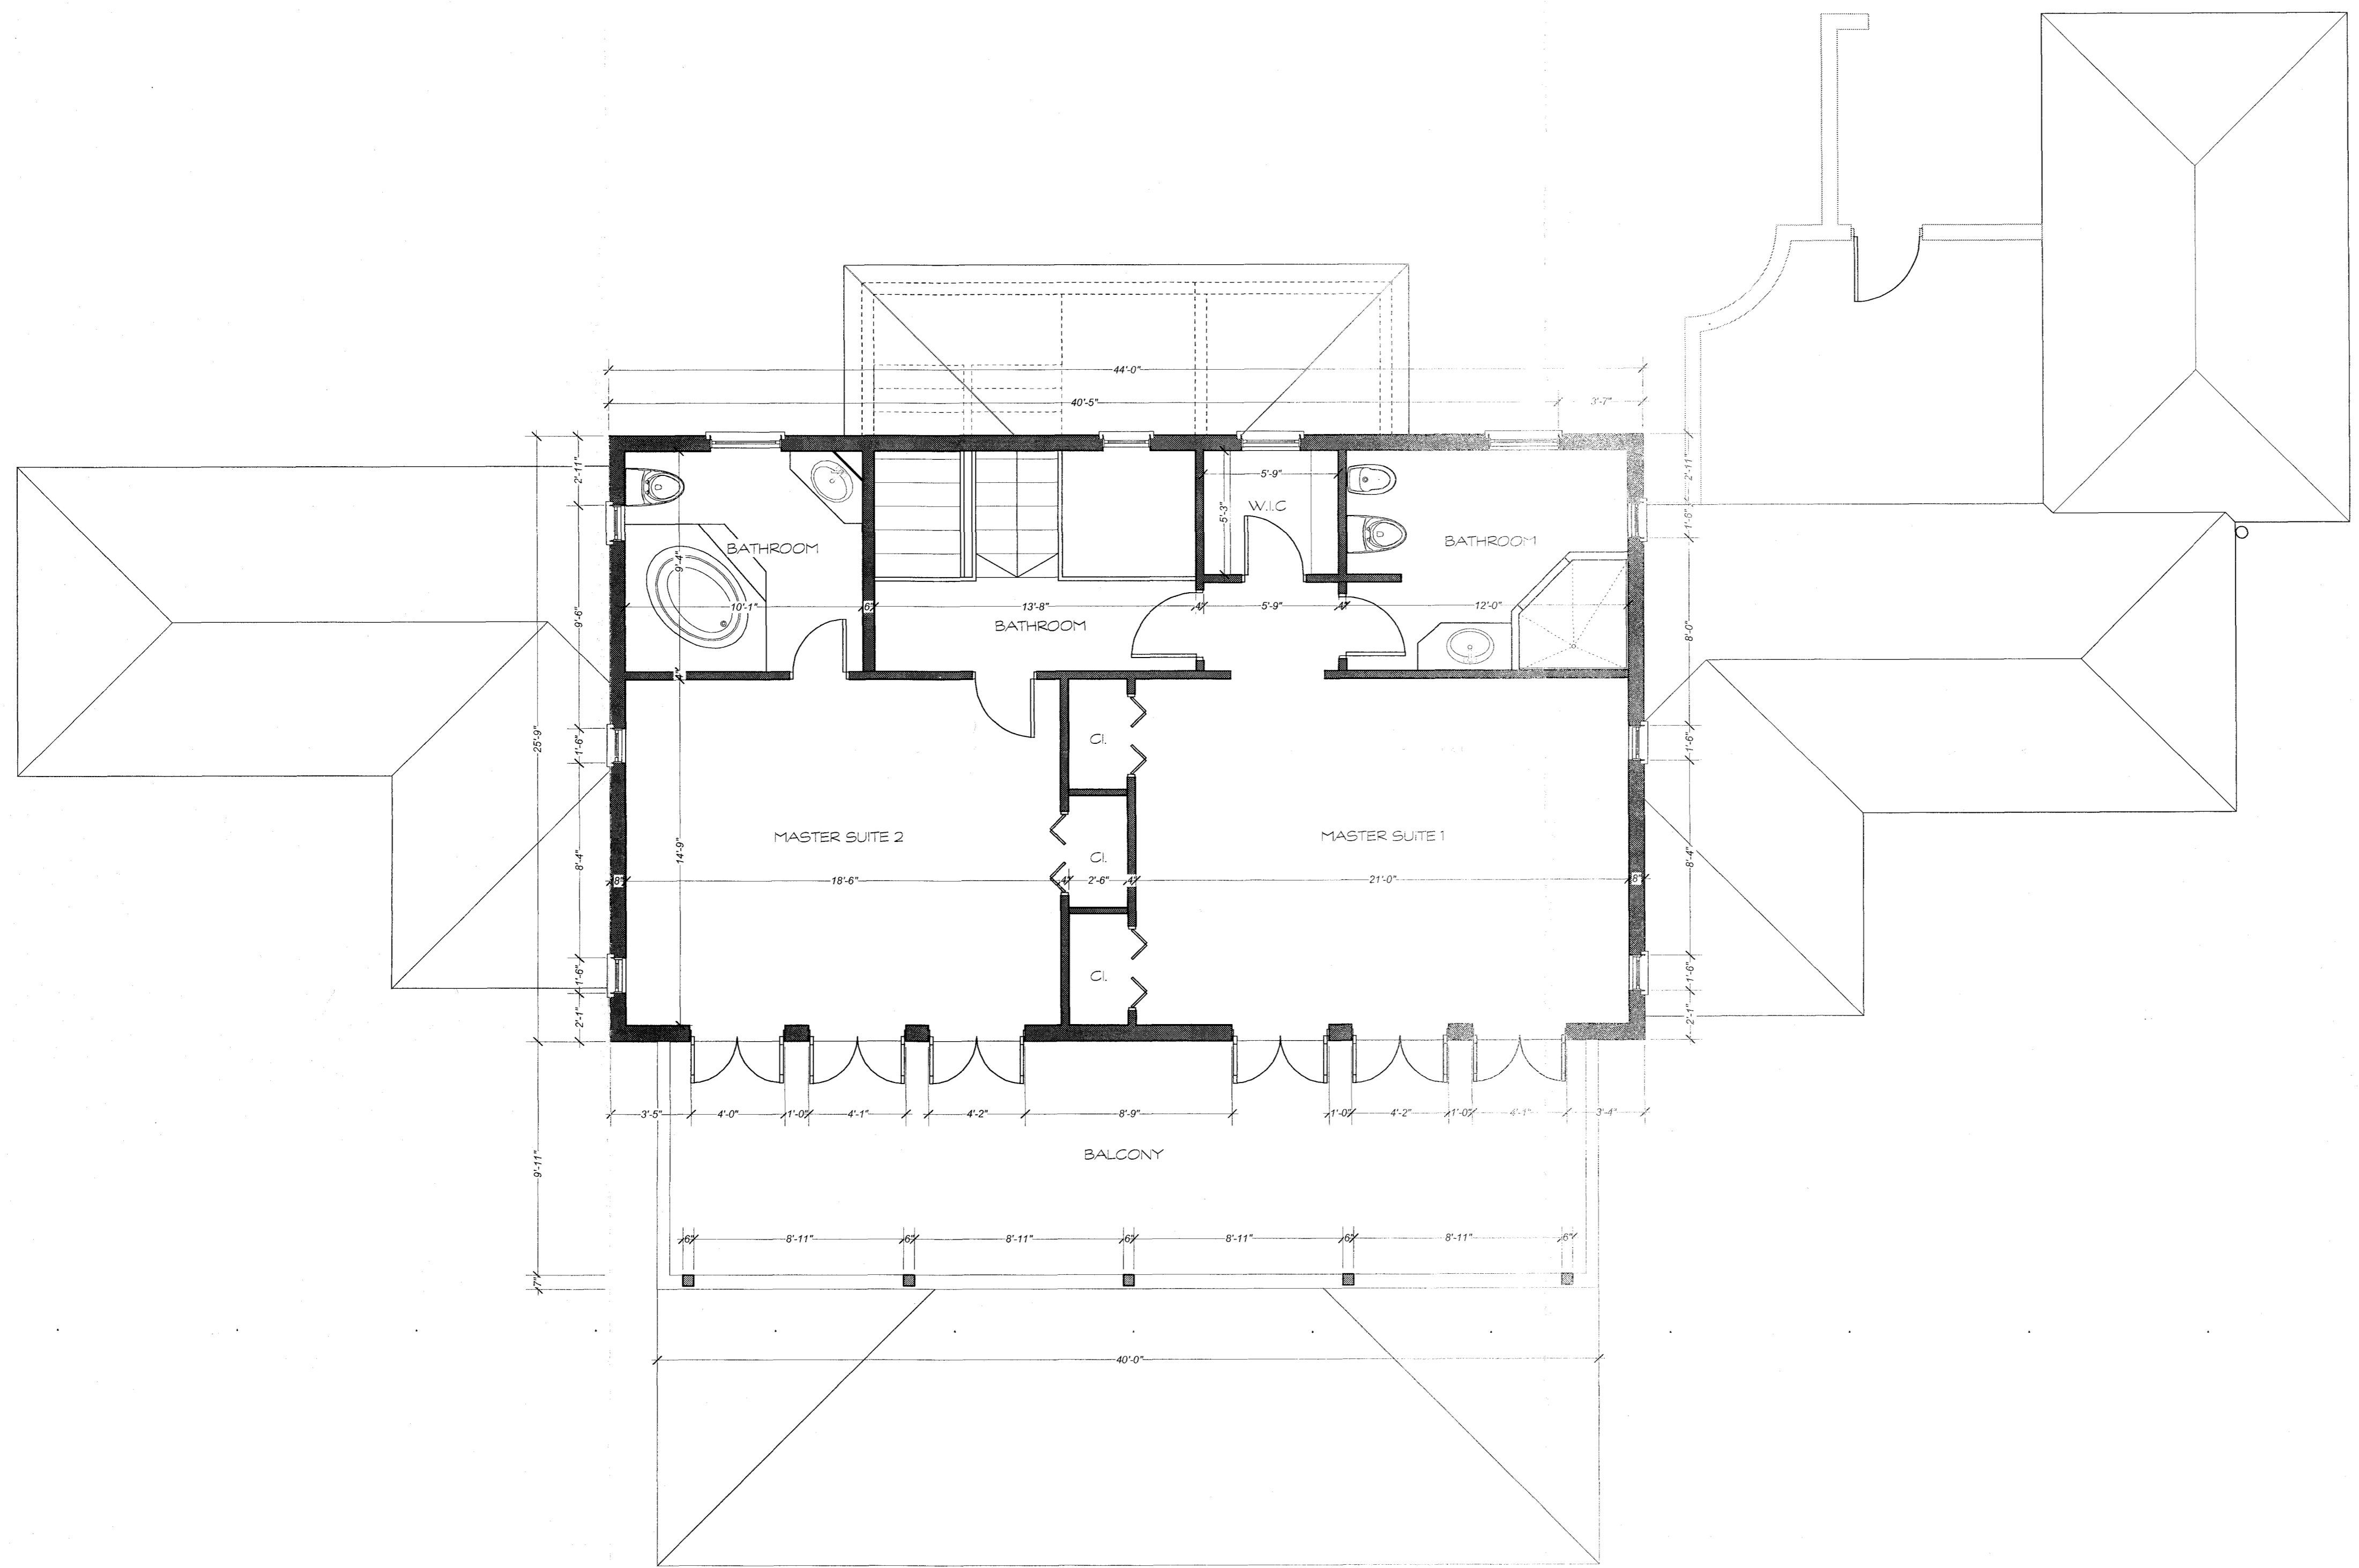

First Floor Plan
Scale: 1/4" = 1'-0"

TOWN & COUNTY DEVELOPMENT
PLANNING OFFICE
APPROVED PLAN
NUMBER: 65910310SC
DATE: 2005/10/31
G. J. [Signature]

Mark	Date	Description
Revisions		

Project Title	
WATERFALLS ROYAL WESTMORELAND	
Drawn By	DHS
Checked By	DHS
Date: FEB 2008	Scale: 1/4"=1'-0"
Sheet Title	
EXISTING FIRST FLOOR PLAN	
Job No:	Drawing No:
M702	P3
	Rev. No: