



MELTD

PROJECT NO. 19-037-07

Location: Pleasanton
S. James BR24024
Bldg: 24024
www.meltd.com

KEY NOTES

- A KITCHENETTE CAN BE INCREASED TO SUIT TENANT REQUIREMENTS

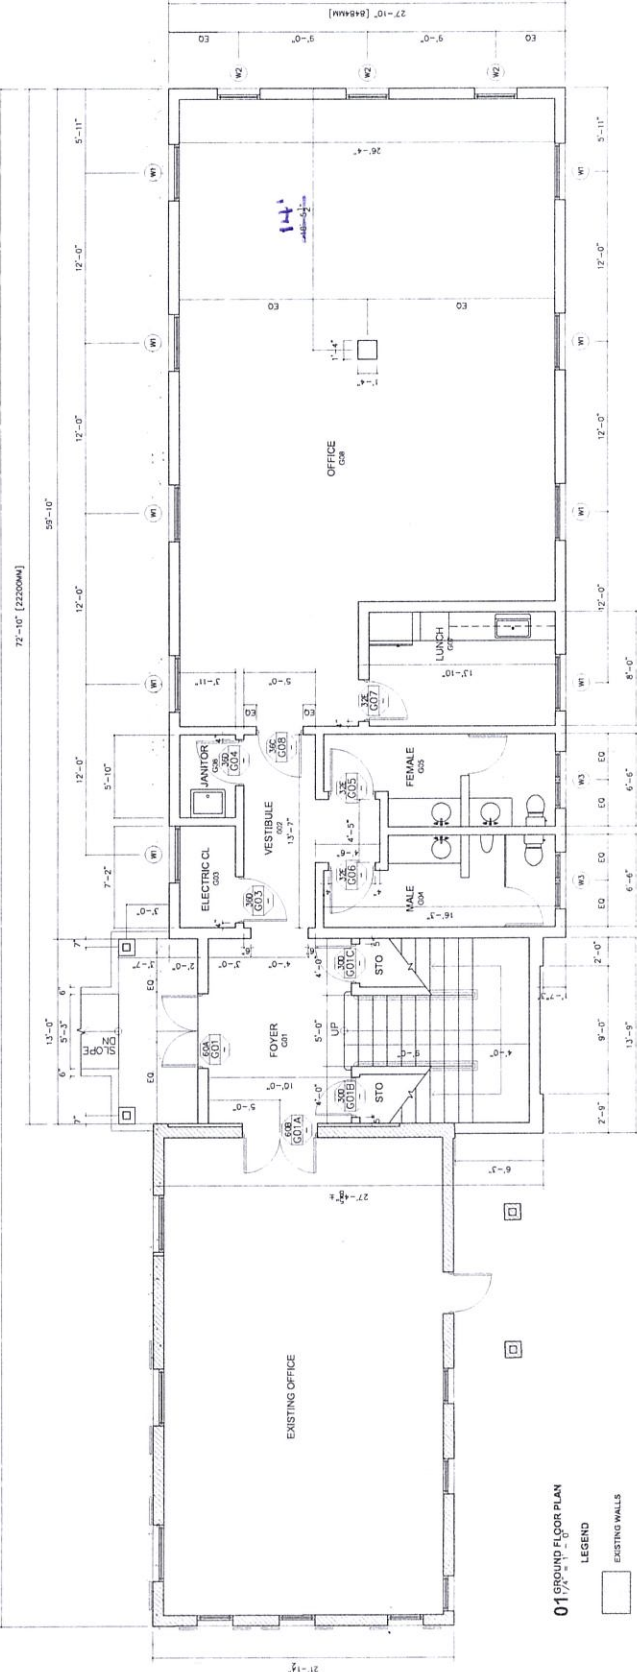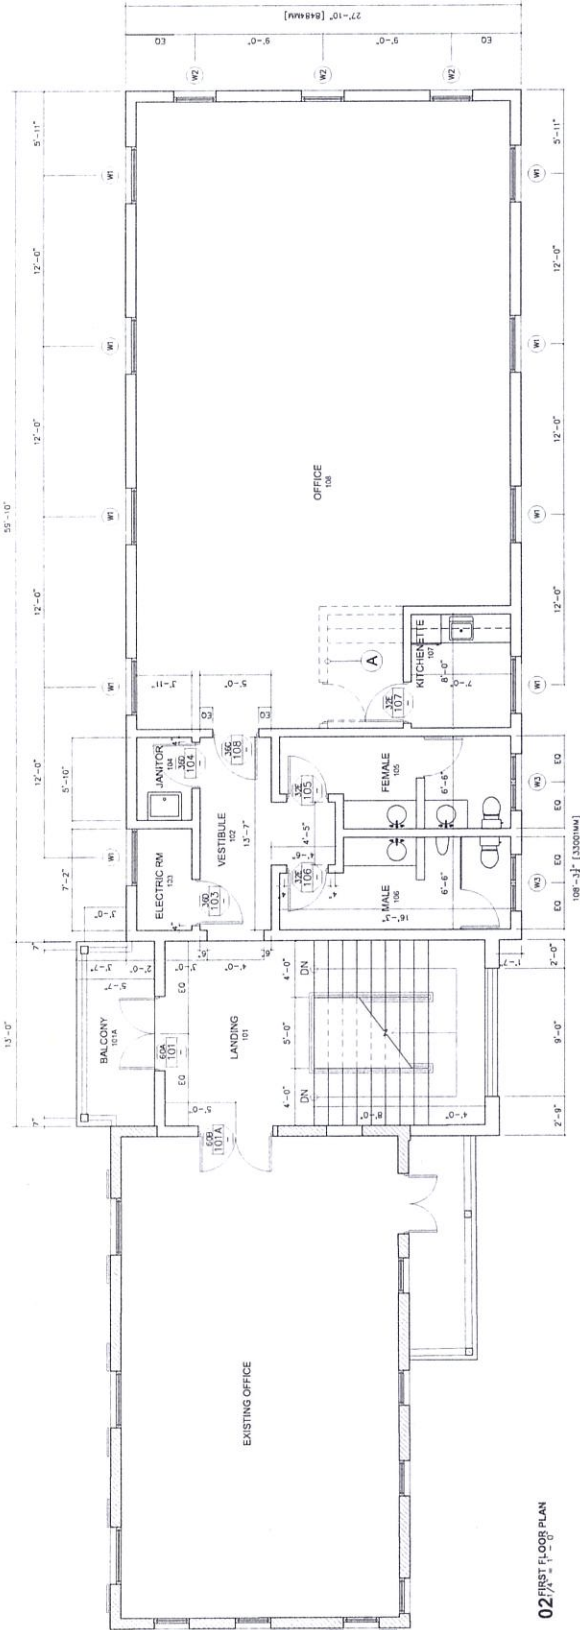

LEGEND

- EXISTING WALLS
- NEW WALLS

Fidge space: 30"

PROJECT NO. 19-037-07

TAC PLANNING

BERNE EXTENSION CHRIST CHURCH

PROJECT NO. 2007.01
TAC NO. 19-037-07
GROUND AND FIRST
FLOOR PLANS

SCALE: AS SHOWN
DATE: 10/15/10

SHEET NUMBER

A2.1.1

DO NOT SCALE. DIMENSIONS SHOWN ON
PLANS SHALL BE USED FOR CONSTRUCTION.